




6 ENLARGED STAIR SECTION - STAIR NO. 2
1/2" = 1'-0"

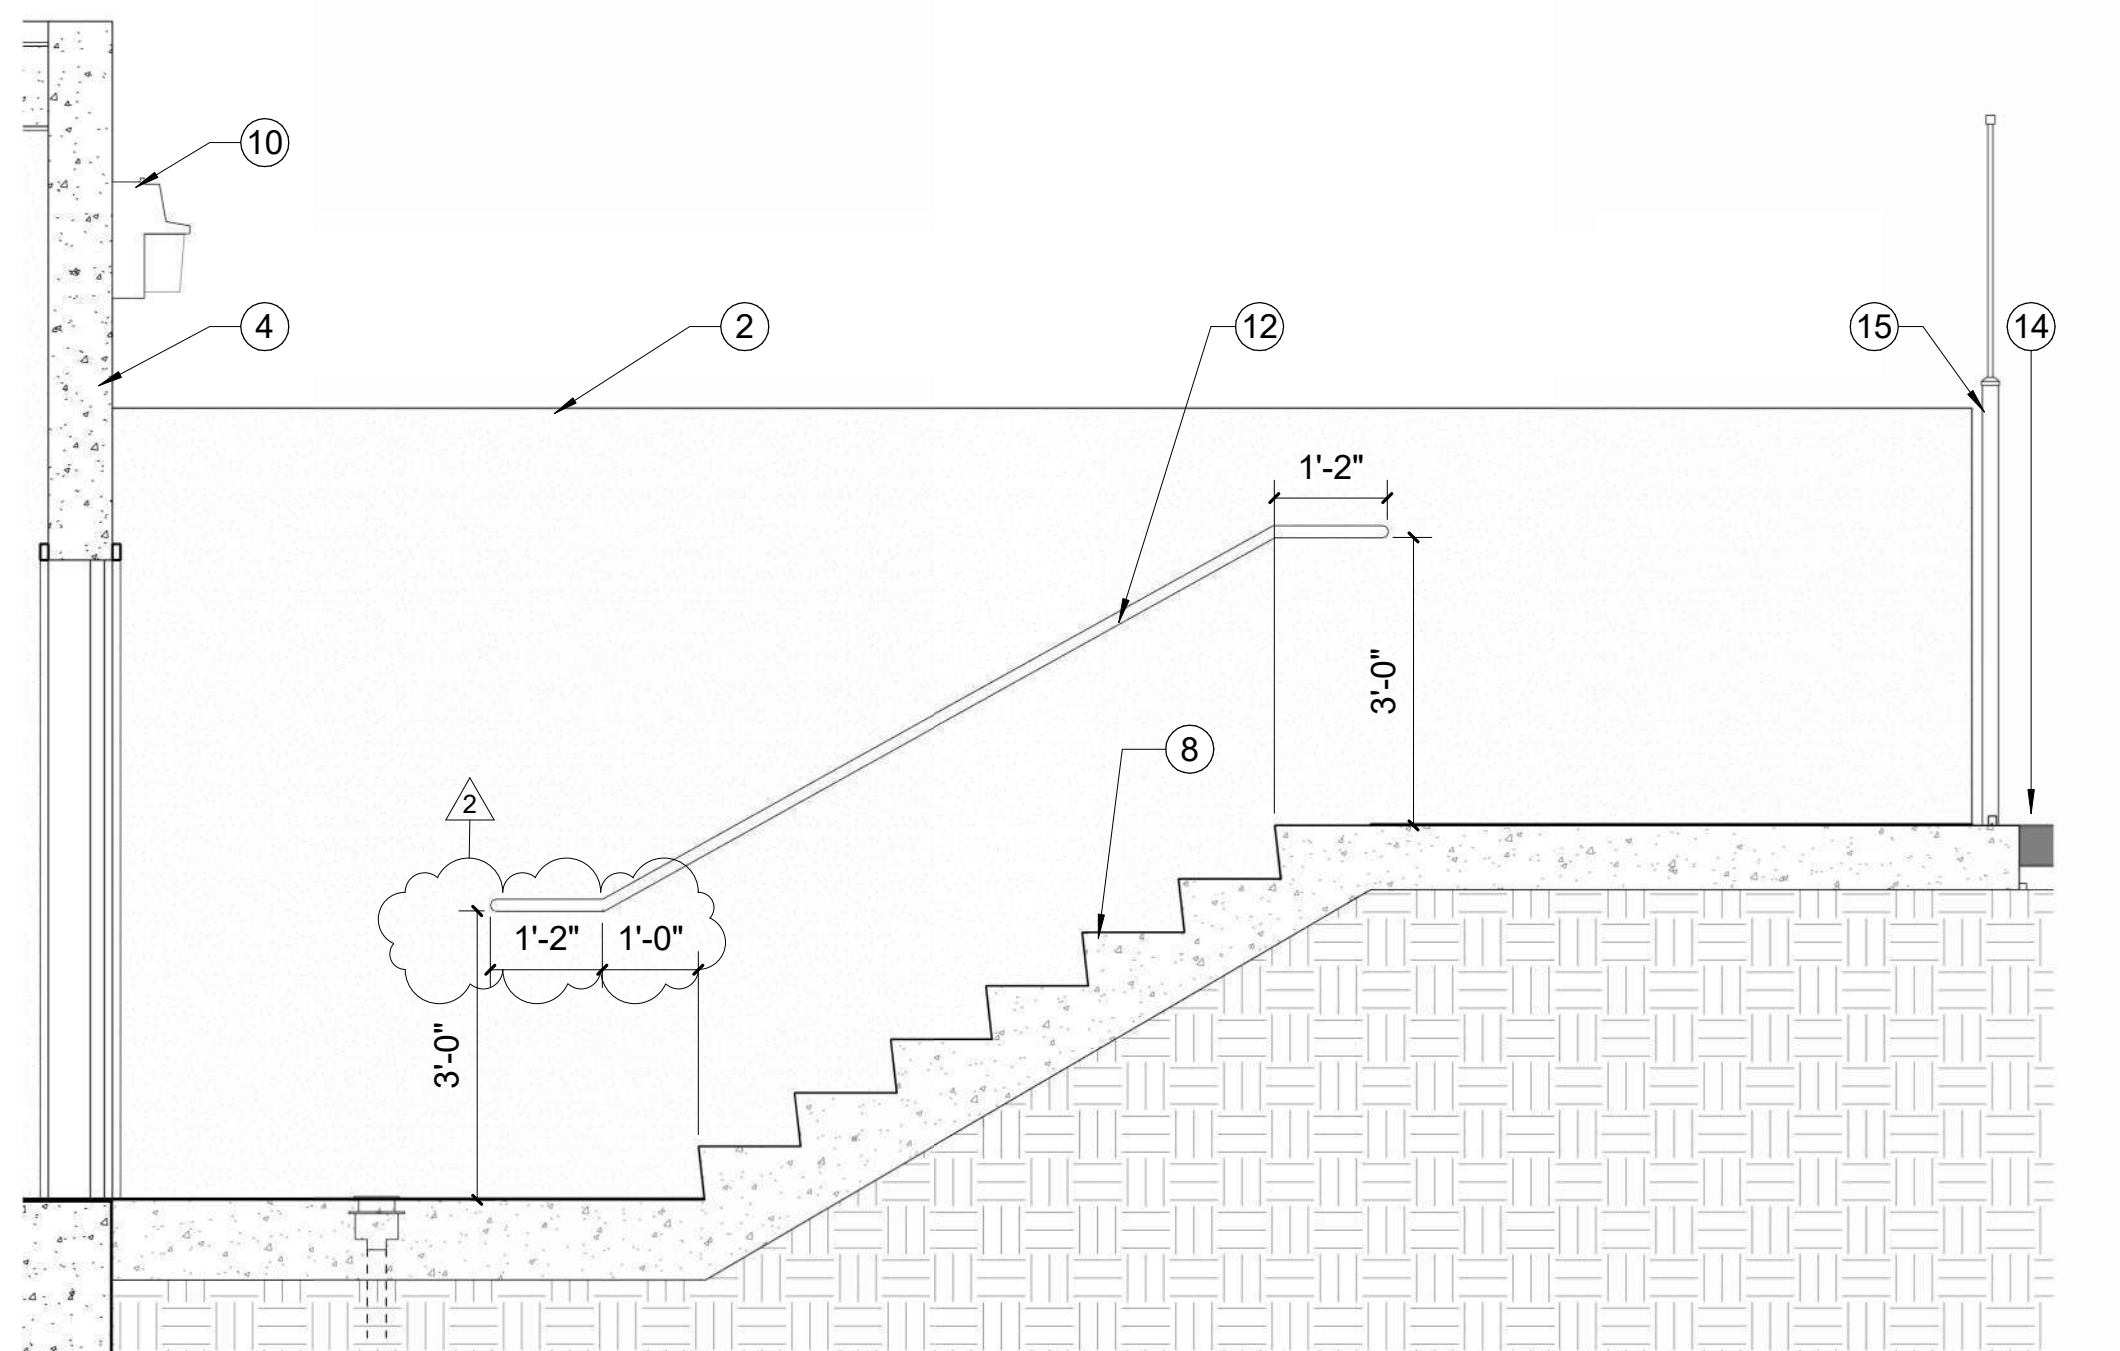


5 ENLARGED STAIR SECTION - STAIR NO. 2
1/2" = 1'-0"

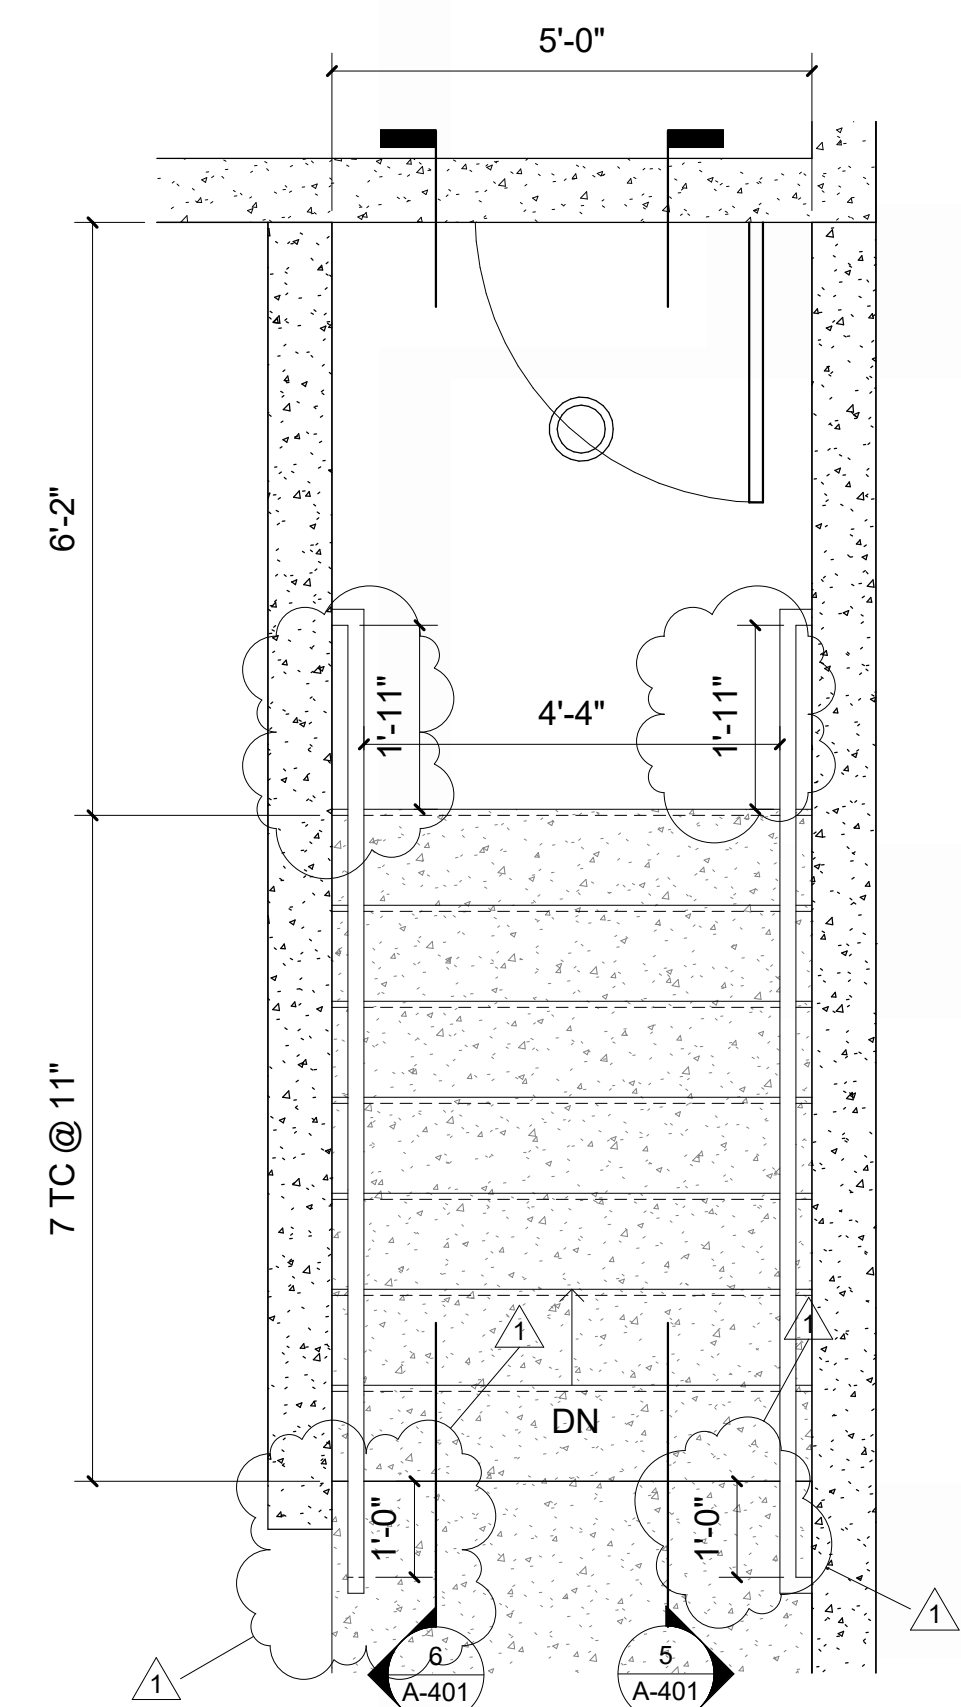


4 ENLARGED PLAN STAIR NO. 2 - CONCRETE STAIRS ON GRADE
1/2" = 1'-0"

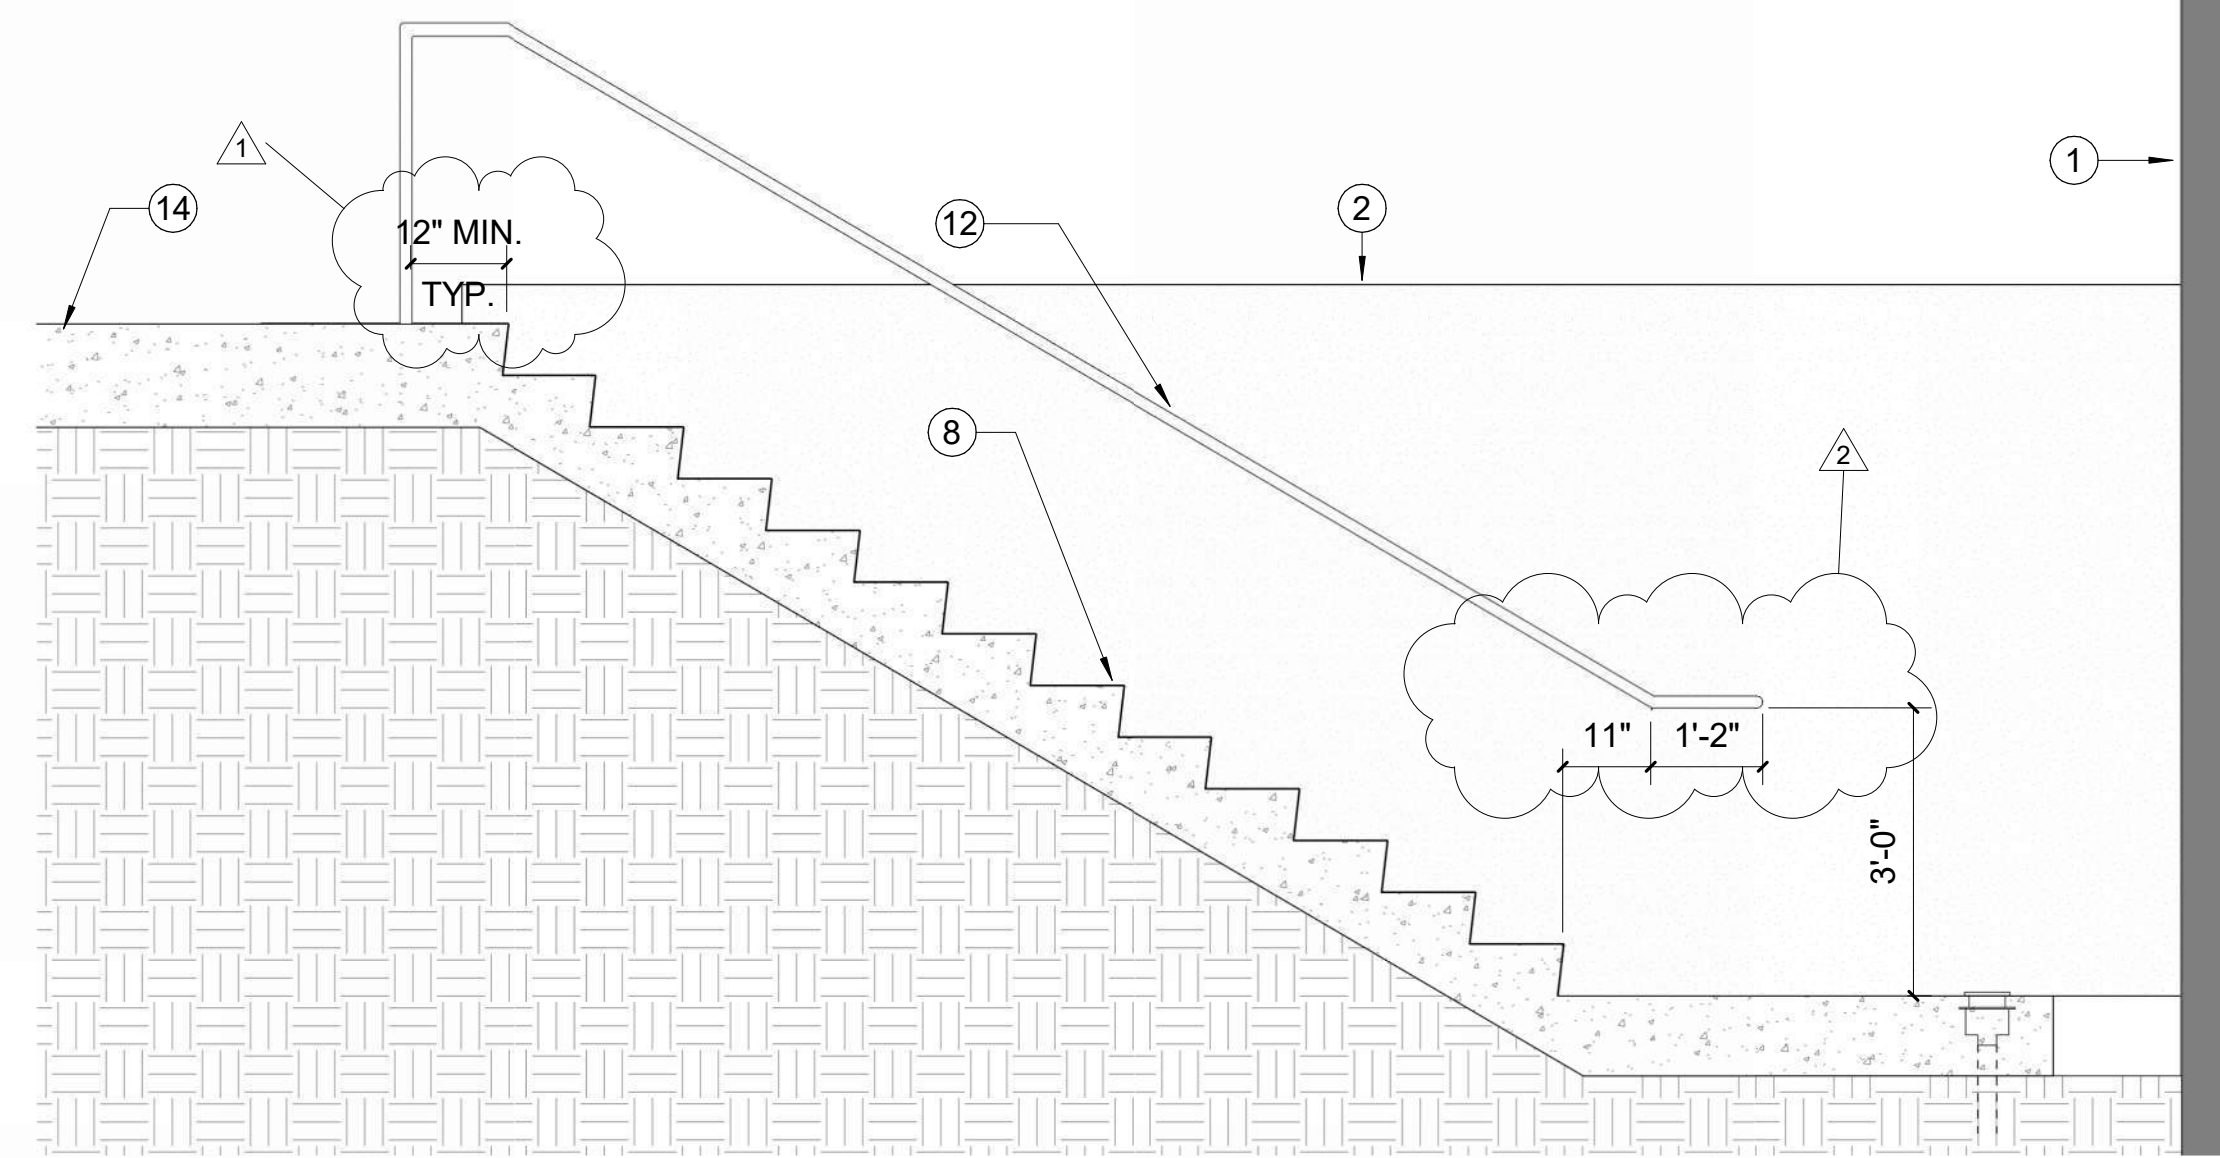

3 ENLARGED STAIR SECTION - STAIR NO. 1
1/2" = 1'-0"

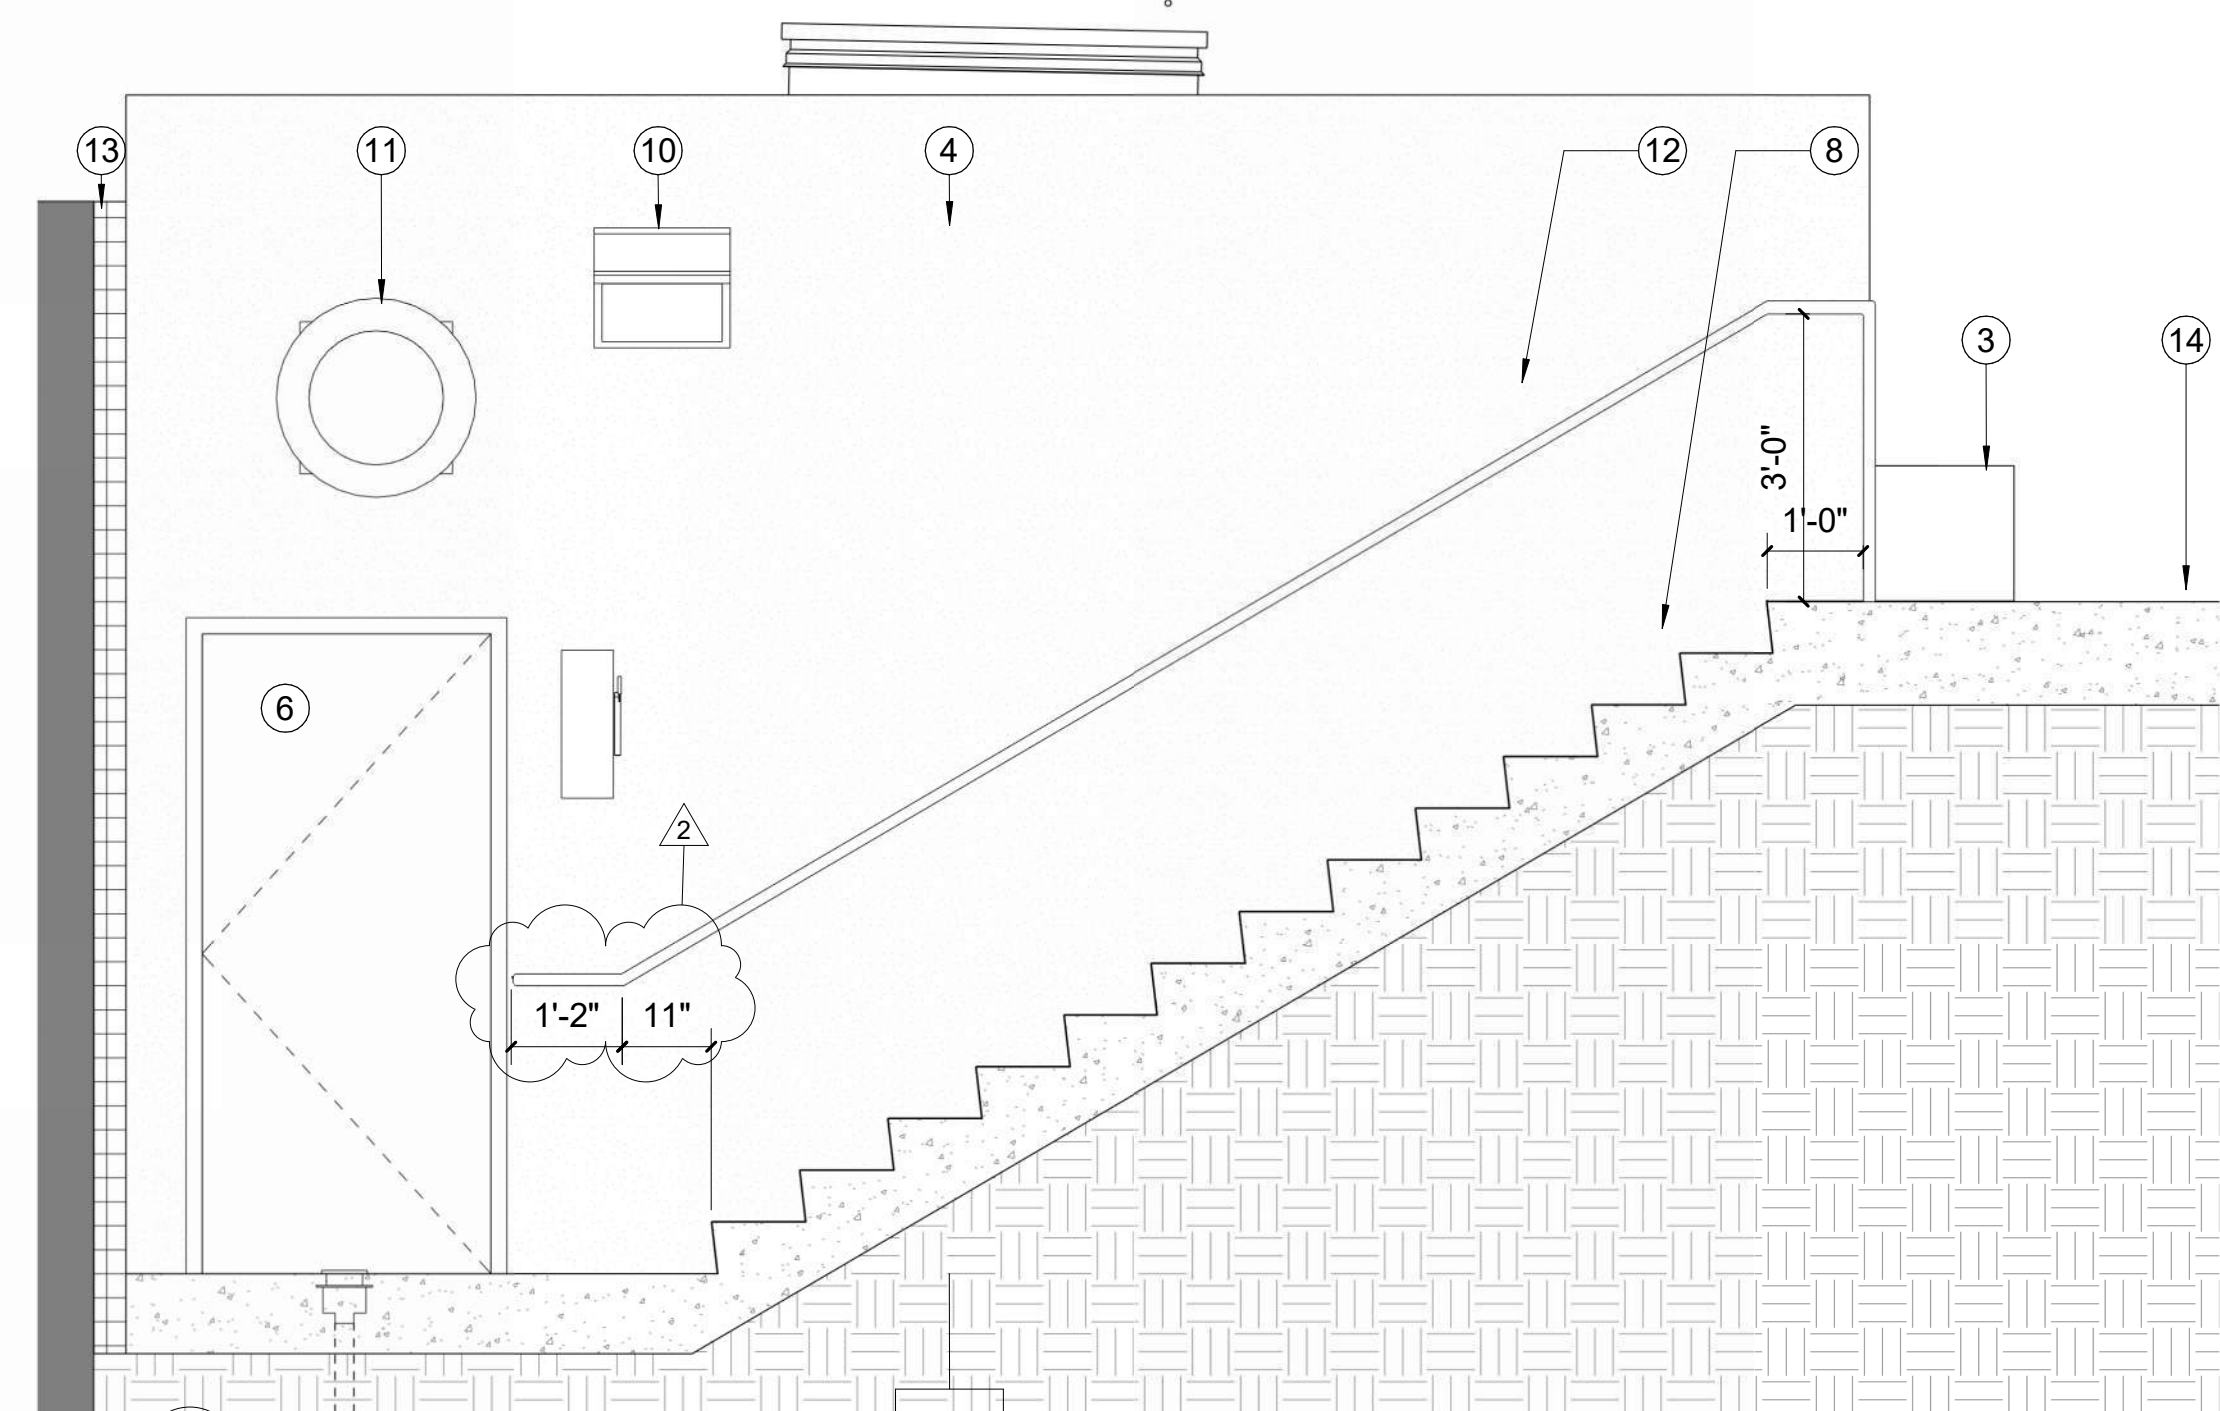

2 ENLARGED STAIR SECTION - STAIR NO. 1
1/2" = 1'-0"

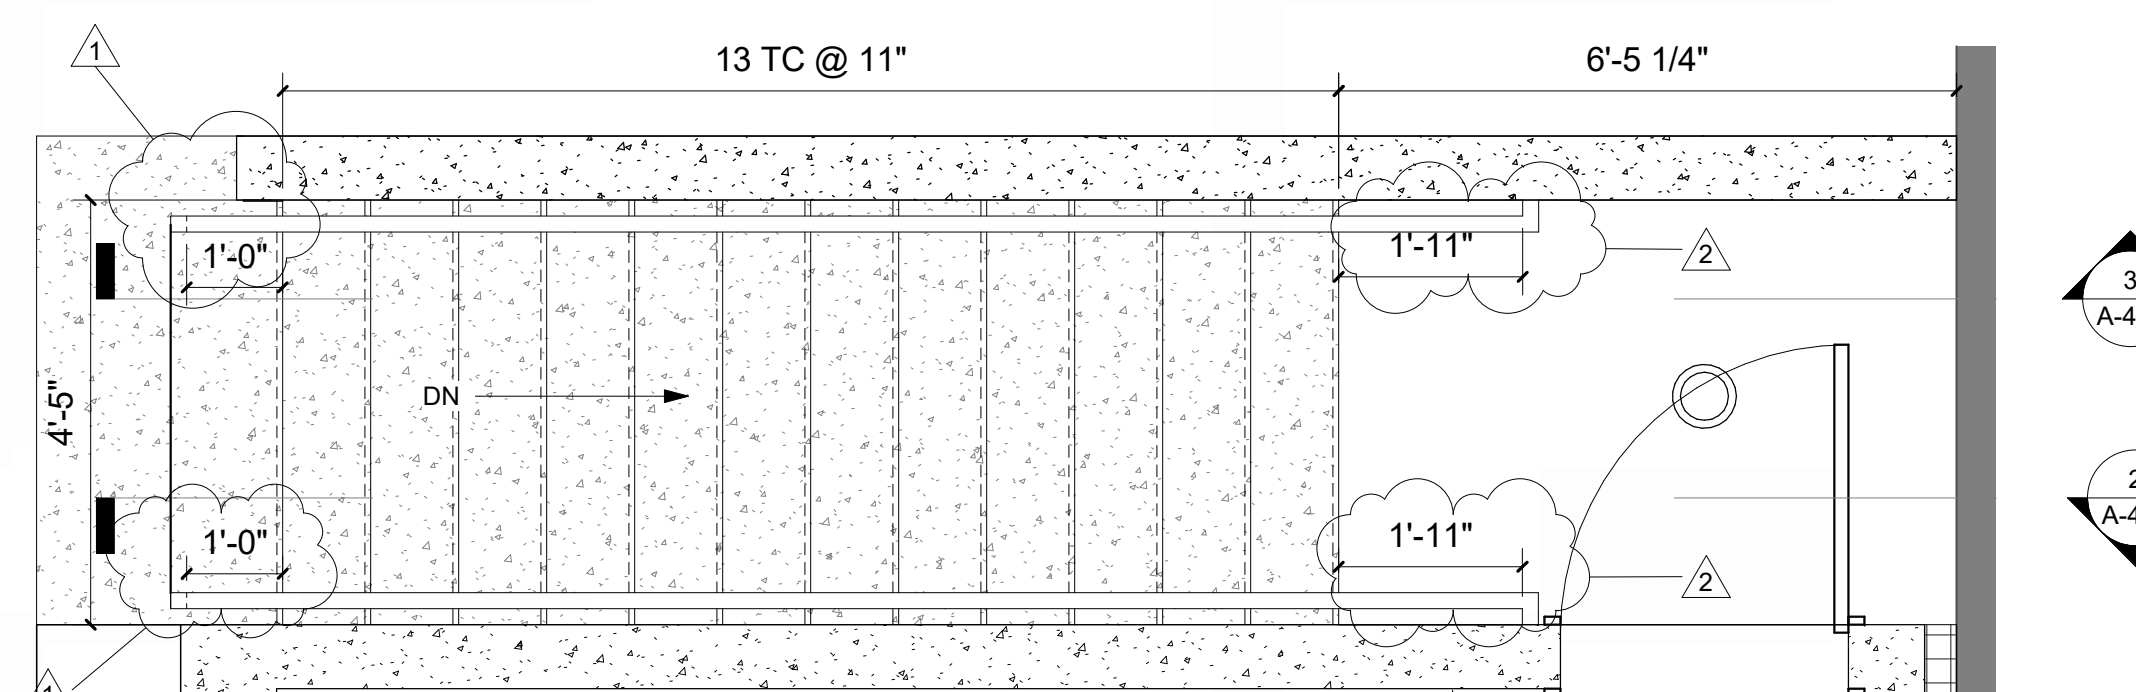

1 ENLARGED STAIR PLAN - STAIR NO. 1
1/2" = 1'-0"

GENERAL NOTES





11 Embarcadero West, Suite 205
Oakland, CA 94607
Ph: 510-538-9991
www.ae3partners.com

AE3 PROJECT NUMBER:
2024013

NO.	ISSUE/REVISION	YYYY-MM-DD
1	REVISION 1	2024/12/09
2	REVISION 2	2025/02/14

KEY NOTES

- 1 (E) BUILDING
- 2 (N) RETAINING WALL, S.S.D.
- 3 (N) GRADED TOPOGRAPHY
- 4 (N) CONCRETE AST ENCLOSURE, S.S.D.
- 5 (N) PLANTING SHRUBS
- 6 (N) DOOR. SEE DOOR SCHEDULE
- 7 (N) CONCRETE SLAB, S.S.D.
- 8 (N) STAIRS TO AST
RISER HEIGHTS TO BE BETWEEN 4" & 7"
NOSINGS PER CBC 1011.5
- 9 (N) FUEL REMOTE FILL, SEE FUEL DWGS
- 10 (N) EXT MOUNTED LIGHT FIXTURE, S.E.D.
- 11 (N) EXHAUST FAN, SEE MECHANICAL DRAWINGS
- 12 (N) HANDRAIL. SEE SHEET A-803
- 13 (N) COMPRESSIBLE EXPANSION JOINT
- 14 (E) GRADE
- 15 (N) WROUGHT IRON FENCE & GATE TO MATCH (E)

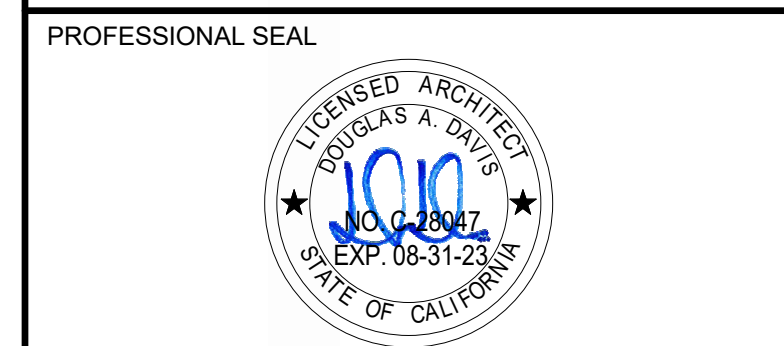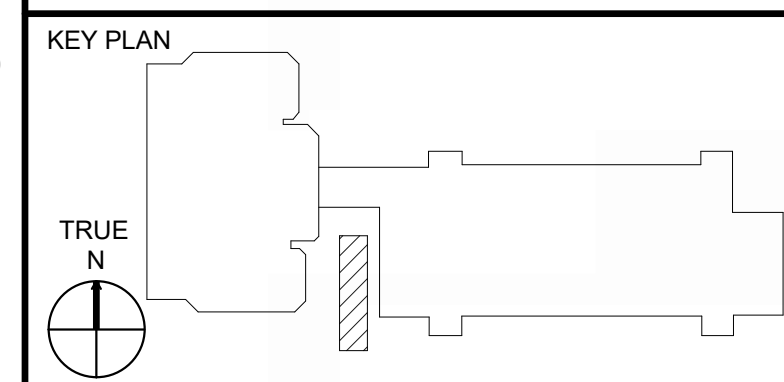

PROJECT
WILEY W. MANUEL COURTHOUSE
UNDERGROUND STORAGE TANK
REMOVAL/ ABOVE GROUND STORAGE
TANK INSTALLATION

PROJECT ADDRESS
661 WASHINGTON STREET
OAKLAND, CA 94607

SHEET TITLE
ENLARGED STAIR PLANS - STAIR NO. 1 &
STAIR NO. 2

DRAWN BY RC	REVIEWED BY DD	SHEET NUMBER A-401
COUNTY PROJECT NUMBER 22113	DATE FEB. 21, 2025	