

SPECIFICATIONS AND OTHER BIDDING AND CONTRACT DOCUMENTS

**COUNTY OF ALAMEDA PROJECT # CPP25C231930000
JUVENILE JUSTICE CENTER HOUSING UNIT SAFETY BARRIERS
(JJC SAFETY BARRIERS)
2500 FAIRMONT DRIVE
SAN LEANDRO, CALIFORNIA**

MANDATORY PRE-BID MEETING (online)

Tuesday, October 21st, 2025 at 2pm

MANDATORY SITE VISIT (requires visitor site clearance)

Tuesday October 28th, 2025 at 2pm

Location:

Juvenile Justice Center, 2500 Fairmont Drive, San Leandro, CA

**COUNTY OF ALAMEDA
GENERAL SERVICES AGENCY
CAPITAL PROGRAMS DEPARTMENT
1401 LAKESIDE DR., 10TH FLOOR
OAKLAND, CALIFORNIA
PHONE: 510-384-0017 FAX: 510-208-9711**

**Architecture and Engineering
AE3 Partners
11 Embarcadero West, Suite 205
Oakland, CA, 94607
PHONE: 510-289-3241**



DOCUMENT 00 01 09

SUMMARY BIDDING CALENDAR

NOTICE – THIS SUMMARY IS FOR INFORMATIONAL PURPOSES ONLY AND DOES NOT LIST ALL DATES, OR TIMES IN THE BIDDING DOCUMENTS. The dates and times listed may not be relied upon or enforced. This summary does not form a part of the contract documents and does not establish contractual obligations. All bidders and contractors must refer to the actual documents for all applicable dates, times and time periods.

<u>Event</u>	<u>Date</u>	<u>Reference</u>
Contract Documents Available Online on County Website	10/07/25	00 11 16 Notice to Bidders
Pre-Bid Conference (online) & Site Visit ** (requires visitor clearance)	10/21/25 @ 2pm (link in 00 11 16) and 10/28/25 @ 2pm	00 11 16 Notice to Bidders
Last Day for Receipt of Requests for Substitutions before Receipt of Bids	11/11/25	00 21 13 Instructions to Bidders
Last Day for Receipt of Questions	11/11/25	00 21 13 Instructions to Bidders
Receipt of Bids and Bid Opening	12/08/25 9am to 12pm	00 11 16 Notice to Bidders
Estimated Date of Notice of Intent to Award	12/15/25	TBD by County 00 51 13 Notice of Intent to Award
Estimated Last Day to Submit Bid Protest	12/22/25	00 21 13 Instructions to Bidders
Estimated Date of Notice of Award Signing of Contract	02/24/26	TBD by County 00 11 16 Notice to Bidders 00 51 00 Notice of Award
Submit Post-Award Documents	03/05/26	00 21 13 Instructions to Bidders
Last Day to Submit Escrow Bid Documentation	03/05/26	00 56 00 Escrow Bid Documentation
Contract Duration	126 CALENDAR DAYS	00 52 13 Agreement Form – Stipulated Sum (Single-Prime Contract)
Estimated Contract Duration Begins	03/24/26	00 55 00 Notice to Proceed
Estimated Contract Duration Ends	07/28/26	00 55 00 Notice to Proceed
Estimated Last Day to Submit Preliminary Schedule, etc. per Notice to Proceed	04/02/26	00 55 00 Notice to Proceed

****All contractors attending a site visit at the juvenile hall must be background-cleared by the ACPD at least five days in advance. Any person who arrives at the site visit without prior clearance will not be admitted into the facility.**

END OF DOCUMENT

DOCUMENT 00 01 10

TABLE OF CONTENTS

DIVISION 00 — PROCUREMENT AND CONTRACTING REQUIREMENTS

00 00 00 **PROCUREMENT AND CONTRACTING REQUIREMENTS**

INTRODUCTORY INFORMATION

00 01 01	Project Title Page
00 01 09	Summary Bidding Calendar
00 01 10	Table of Contents
00 01 15	List of Drawings
00 01 20	List of Schedules

PROCUREMENT REQUIREMENTS

00 10 00 **SOLICITATION**

00 11 00	Advertisements and Invitations
00 11 16	Notice to Bidders

00 20 00 **INSTRUCTIONS FOR PROCUREMENT**

00 21 00	Instructions
00 21 13	Instructions to Bidders
00 22 19	Elation Application PSCBA
00 30 00	AVAILABLE INFORMATION
00 31 00	Available Project Information
00 31 19	Existing Conditions Information
00 31 32	Not Used

00 40 00 **PROCUREMENT FORMS AND SUPPLEMENTS**

00 41 00	Bid Forms
00 41 13	Bid Form – Stipulated Sum (Single-Prime Contact)
00 43 00	Procurement Form Supplements
00 43 13	Bid Security Form
00 43 36	Designated Subcontractors List
00 45 00	Representations and Certifications
00 45 01	Site-Visit Certification
00 45 13	Non-Collusion Affidavit
00 45 26	Worker’s Compensation Certification
00 45 46	Governmental Certifications
00 45 46.01	Prevailing Wage and Related Labor Requirements Certification
00 45 46.04	Hazardous Materials Certification
00 45 46.06	Imported Materials Certification

CONTRACTING REQUIREMENTS

- 00 50 00 **CONTRACTING FORMS AND SUPPLEMENTS**
 - 00 51 00 **Notice of Award**
 - 00 51 13 **Notice of Intent to Award**
 - 00 52 00 **Agreement Forms**
 - 00 52 13 **Agreement Form – Stipulated Sum (Single-Prime Contract)**
 - 00 52 13.1 **Debarment and Suspension Certification Form**
 - 00 55 00 **Notice to Proceed**
 - 00 56 00 **Escrow of Bid Documentation**
 - 00 57 00 **Escrow Agreement for Security Deposits in Lieu of Retention**

- 00 60 00 **PROJECT FORMS**
 - 00 61 00 **Bond Forms**
 - 00 61 13 **Performance and Payment Bond Forms**
 - 00 61 13.13 **Performance Bond Form**
 - 00 61 13.16 **Payment Bond Form**
 - 00 65 00 **Closeout Forms**
 - 00 65 19 **Certificate of Completion Forms**
 - 00 65 19.26 **Final Settlement Certificate Form**
 - 00 65 36 **Warranty Form**

- 00 70 00 **CONDITIONS OF THE CONTRACT**
 - 00 72 00 **General Conditions**
 - 00 72 13 **General Conditions – Stipulated Sum (Single-Prime Contract)**
 - 00 73 00 **Supplementary Conditions**
 - 00 73 13 **Special Conditions**
 - 00 73 49 **Project Stabilization/Community Benefits Agreement (PSCBA) of the County of Alameda Forms**
 - 00 73 49A **Labor Compliance Guidebook**
 - 00 73 49B **First Amended and Restated Project Stabilization/Community Benefit Agreement of the County of Alameda**
 - 00 73 56 **Hazardous Materials Procedures and Requirements**

DIVISION 01 — GENERAL REQUIREMENTS

- 01 00 00 **GENERAL REQUIREMENTS**
 - 01 10 00 **SUMMARY**
 - 01 11 00 **Summary of Work**
 - 01 20 00 **PRICE AND PAYMENT PROCEDURES**
 - 01 22 00 **Unit Prices and Alternates**
 - 01 30 00 **ADMINISTRATIVE REQUIREMENTS**
 - 01 31 19 **Project Meetings**
 - 01 33 00 **Submittal Procedures**
 - 01 35 00 **SPECIAL PROCEDURES**

- 01 35 13 Special Project Procedures
 - 01 35 13.23 Not Used
- 01 40 00 QUALITY REQUIREMENTS
 - 01 41 00 REGULATORY REQUIREMENTS
 - 01 42 00 References
 - 01 42 13 Abbreviations and Acronyms
 - 01 42 16 Definitions and Reference Standards
 - 01 43 00 Quality Assurance – materials and equipment
 - 01 45 00 Quality Control
- 01 50 00 TEMPORARY FACILITIES AND CONTROLS
- 01 60 00 PRODUCT REQUIREMENTS
 - 01 62 00 Product Options and Substitutions
 - 01 65 00 Delivery, Storage and Handling
- 01 70 00 EXECUTION AND CLOSEOUT REQUIREMENTS
 - 01 71 00 Examination and Preparation
 - 01 71 23 Field Engineering
 - 01 73 00 Execution
 - 01 73 29 Cutting and Patching
 - 01 74 19 Construction Waste Management
 - 01 76 00 Protecting Installed Construction
 - 01 77 00 Contract Closeout
 - 01 78 00 Closeout Submittals
 - 01 78 23 Operation and Maintenance Instructions
 - 01 78 36 Warranties
 - 01 78 39 Project Record Documents
- 01 90 00 Not Used

EXHIBITS

- Exhibit A-1 – Hazardous Material Report (Asbestos-containing material (ACM))
- Exhibit A-2 – Hazardous Material Report (Lead in paint (Pb))
- Exhibit B – Youth Facility Security Site Requirements
- Exhibit C –Requirements for Certification of Insurance
- Exhibit D –AE3 100% Construction Documents set
- Exhibit E- Iran Contracting Act (Required over \$1M)

DOCUMENT 00 01 15

LIST OF DRAWINGS

DRAWINGS

AE3 100% Construction Documents set dated 6/20/2025 (attached as Exhibit D) (14 Pages)

END OF DOCUMENT

DOCUMENT 00 01 20

LIST OF SCHEDULES

NONE TO PROVIDE, all parts of the drawings provided by AE3.

END OF DOCUMENT

DOCUMENT 00 11 16

NOTICE TO BIDDERS

1. Notice is hereby given that The County of Alameda General Services Agency (“GSA”) (“County” or “Owner”) will receive sealed bids for the following project, Bid No. 23193, Bid Package (“Project” or “Contract”):

Juvenile Justice Center Housing Unit Safety Barriers

2. Sealed Bids will be received from 9am until 12 p.m., Monday, December 8th, 2025, at 1401 Lakeside Drive, 10th floor, Conference Room 1010, Oakland, California, at 12.30 pm on the same day, the bids will be opened and publicly read aloud.

Any claim by a bidder of error in its bid must be made in compliance with §5100 et seq. of the Public Contract Code. Any bid submitted after this time shall be considered non-responsive and returned to the bidder.

3. The Project consists of:

The fabrication and installation of new safety barriers on second-floor walkways and stairways within the Juvenile Justice Center housing units to prevent accidental falls. Work involves guardrails, handrails, and protective panels; modifications to existing structures; surface preparation and finishing; and coordination with facility staff to maintain security and minimize operational disruption. All work shall comply with the design documents by AE3 Partners and applicable codes and safety standards.

This project will be bid on as a single contract covering all six (6) units. Each unit has a distinct layout, with a corresponding barrier design illustrated in the AE3 drawings as a prototype.

Bidders are responsible for furnishing and installing barriers for all six (6) units in full compliance with the drawings and specifications. Field verification of all unit conditions is required.

The time to complete this project is **126** calendar days from the Notice to Proceed.

4. All bids shall be on the Bid Form Document 00 41 13 provided by the County. Each bid must conform to and be responsive to all pertinent Contract Documents, including, but not limited to, the Instructions to Bidders Document 00 21 13.
5. Intentionally Omitted.
6. To bid on this Project, the Bidder is required to possess a valid Class A – General Engineering Contractor license issued by the State of California at the time of bid submission. The Bidder's license must remain active and in good standing throughout the term of the Contract.
7. A bid bond by an admitted surety insurer on the form provided by the County, cash, or a cashier's check or a certified check, drawn to the order of the County of Alameda, in the amount of ten percent (10%) of

the total bid price, shall accompany the Bid Form, as a guarantee that the Bidder will, within seven (7) calendar days after the date of the Notice of Award, enter into a contract with the County for the performance of the services as stipulated in the bid.

8. The successful Bidder shall be required to furnish a 100% Performance Bond and a 100% Payment Bond if it is awarded the contract for the Work.
9. The successful Bidder may substitute securities for any monies withheld by the County to ensure performance under the Contract, in accordance with the provisions of §22300 of the Public Contract Code.
10. The Contractor and all Subcontractors under the Contractor shall pay all workers on all work performed pursuant to this Contract not less than the general prevailing rate of per diem wages and the general prevailing rate for holiday and overtime work as determined by the Director of the Department of Industrial Relations, State of California and by the Director of the U.S. Department of Labor, for the type of work performed and the locality in which the work is to be performed within the boundaries of the County, pursuant to §§1770 et seq. of the California Labor Code. Prevailing wage rates are also available from the County or on the Internet at: <http://www.dir.ca.gov> and <http://www.dol.gov>.
 - A. The Contractor shall comply with all provisions of the California Labor Code, however, if the Project is Federally assisted, then Federal labor standards, including the Davis-Bacon requirements, will be enforced.
 - B. Under the provisions of said Labor Code, the State of California, Department of Industrial Relations will ascertain the prevailing hourly rate in dollars and details pertinent thereto for each craft, classification or type of workers or mechanic needed to execute any contract which may be awarded by the County. If the Project is Federally assisted, the U.S. Department of Labor will ascertain the prevailing hourly rate. However, if Federal and State wage rates are applicable, the higher of the two will prevail.
 - C. Projects will clearly identify if any Federal assistance is being used, and if Federal labor standards apply.
11. This project is subject to compliance monitoring and enforcement by the Department of Industrial Relations. The following requirements apply to this bid and contract:
 - A. No contractor or subcontractor may be listed on a bid proposal for a public works project (submitted on or after March 1, 2015) unless registered with the Department of Industrial Relations pursuant to Labor Code §1725.5 [with limited exceptions from this requirement for bid purposes only under Labor Code §1771.1(a)].
 - B. No contractor or subcontractor may be awarded a contract for public work on a public works project (awarded on or after April 1, 2015) unless registered with the Department of Industrial Relations pursuant to Labor Code §1725.5.

12. A mandatory pre-bid conference will be held online on Tuesday October 21st, 2025, at 2pm. Click here to join: [MANDATORY PRE BID CONFERENCE FOR JJC SAFETY BARRIERS \(PROJ NO 23193\) | Meeting-Join | Microsoft Teams](#)
13. A mandatory site visit will be held on Tuesday, October 28th, 2025, at 2pm. All participants are required to sign in at the site. The site visit is expected to take approximately 60 minutes. Failure to attend or arrival after the material start of the meeting will render bid ineligible.

All contractors attending a site visit at the juvenile hall must be background-cleared by the ACPD at least five days in advance. Any person who arrives at the site visit without prior clearance will not be admitted into the facility.

14. It is County policy to minimize the expenditure of County funds on goods and services produced by any entity which buys, sell, leases or distributes commodities and/or professional services to (1) the government of Burma; or (2) any entity organized under the laws of Burma; or (3) any entity which does business with any private or public entity located in Burma, or conducts operations in Burma. Contractors are urged to comply with the policy of making purchases and subcontracts. (ref. Alameda County, Cal., Adm. Code tit.4, §4.32.050(B), (F))
15. The County reserves the right to reject any and all bids and/or waive any irregularity in any bid received. If the County awards the Contract, the security of unsuccessful bidder(s) shall be returned within sixty (60) days from the time the award is made. Unless otherwise required by law, no bidder may withdraw its bid for ninety (90) days after the date of the bid opening.
16. The County shall award the Contract, if it awards it at all, to the lowest responsive responsible bidder based on:

The base bid amount only.

ATTACHMENT 1

PLAN ROOM ADVERTISING LIST

<input type="checkbox"/> 1 Bay Area Builders Exchange** 3055 Alvarado Street San Leandro, CA 94577 Phone: (510) 483-8880; Fax: (925) 685-3424 Email: planroom@bayareabx.com (This is a merger of Builders Exchange of Alameda County and Contra Costa Builders Exchange 5/18/15.)	<input type="checkbox"/> 2 San Francisco Builders Exchange 850 South Van Ness Avenue San Francisco, CA 94110 Phone: (415) 282-8220 Fax: (415) 821-0363 Email: djohnsonsf@sbcglobal.net
<input type="checkbox"/> 3 Dodge Data and Analytics (Dodge Plan Room, formerly McGraw-Hill Construction Dodge) (Online) 3315 Central Avenue Hot Springs, Arkansas (AR) 71913 (Contact: Gerry McCarthy) 626-531-6818; Fax: 626-226-1623 Email gerry.mccarthy@construction.com	<input type="checkbox"/> 4 Small Business Exchange 703 Market Street, Suite 1000 San Francisco, CA 94103 Phone: (415) 778-6250 Fax: (415) 778-6255 Email: sbe@sbeinc.com

<input type="checkbox"/> 5 Central California Builders Exchange 1244 N. Mariposa St. Fresno, Ca 93703 Phone (559) 237-1831; Fax (559) 264-2532 Email: megan@cencalbx.com	<input type="checkbox"/> 6 County of Alameda Current Contracting Opportunities Website located at http://www.acgov.org/gsa_app/gsa/purchasing/bid_content/contractopportunities.jsp
<input type="checkbox"/> 7 The Blue Book Building & Construction Network (www.bb-bid.com Online) Contact: Amanda Limitone, Project Communication Specialist Phone: (855) 805-2560, ext.3145; Email: alimitone@thebluebook.com	
<input type="checkbox"/> 8 Reed Construction Data** – Online/Electronic Plan Room 30 Technology Parkway South, Suite 100 Norcross, GA 30092-2912 Phone: (770) 209-3396 Jeannie Kwan; Fax (Addenda only): (800) 303-8629; Fax (Notice to Bidders/IFB): (800) 642-2437; Email (addenda only): docprocessing@reedbusiness.com <i>-Send requests to advertise to above address/fax/phone-</i> Local Email: jeannie.kwan@reedbusiness.com (EPR: http://www.reedconstructiondata.com)	
<input type="checkbox"/> 9 East Bay Blue Print & Supply Co. 1745 Fourteenth Ave Oakland, CA 94606 Phone: (510) 261-2990 Email: ebbp@eastbayblueprint.com	
<input type="checkbox"/> 10 Construction Bidboard, Inc. (Online)** 11622 El Camino Real, Suite 100 San Diego, CA 92130 800-479-5314 phone; 619-688-0585 fax (Contact Dorothy Ellithorpe dellithorpe@ebidboard.com) Alternate: planroom@ebidboard.com* ebidboard@gmail.com	

* Plans/Specs must be sent to individual Plan Rooms to ensure posting at that location.

**Construction trade journals specified for alternate bidding procedures for projects between \$25,000 and \$125,000 minimum advertising requirements. County policy is to post all construction projects over \$25,000 in all listed Plan Rooms, Press/Newspaper Publications and Local Chambers of Commerce/Trade Organizations

END OF DOCUMENT

DOCUMENT 00 21 13

INSTRUCTIONS TO BIDDERS

Bidders shall follow the instructions in this document, and shall submit all documents, forms, and information required for consideration of a Bid.

County will evaluate information submitted by the apparent low Bidder and, if incomplete or unsatisfactory to County, Bidder's bid may be rejected at the sole discretion of County.

1. Bids are requested for a general construction contract, or work described in general, for the following project ("Project" or "Contract"):

Juvenile Justice Center Housing Unit Safety Barriers

2. County will receive sealed Bids from Bidders as stipulated in the Notice to Bidders Document 00 11 16.
3. Bidders must submit Bids on Document 00 41 13 (Bid Form) and all other required County forms. Bids not submitted on the County's required forms shall be deemed non-responsive and shall not be considered. Additional sheets required to fully respond to requested information are permissible.
4. Bidders must supply all information required by each Bid Document. Bids must be completed in full. County reserves the right in its sole discretion to reject any Bid as non-responsive as a result of any error or omission in the Bid. Bidders must complete and submit all of the following documents with Bid Form Document 00 41 13:
 - a. Document 00 43 13 Bid Security Form or other security
 - b. Document 00 43 36 Designated Subcontractors List
 - c. Document 00 45 01 Site-Visit Certification, if a site visit was required
 - d. Document 00 45 13 Non-Collusion Affidavit
 - e. Document 00 52 13.1 Completed Debarment Form.
5. Bidders must submit with their Bids cash, a cashier's check or a certified check payable to County, or a Bid Bond of not less than ten percent (10%) of amount of base Bid, plus all additive alternates. Required form of corporate surety, Bid Security Form, is provided by County and must be used and fully completed by Bidders choosing to provide a Bid Bond as security. The Surety on Bidder's Bid Bond must be an insurer admitted in the State of California and authorized to issue surety bonds in the State of California. Bids submitted without necessary bid security will be deemed non-responsive and will not be considered.

6. If Bidder to whom Contract is awarded shall for **SEVEN (7)** calendar days after the date of the Notice of Award, fail or neglect to enter into Contract and submit required bonds, insurance certificates, and all other required documents, County may deposit Bid Bond, cash, cashier's check, or certified check for collection, and proceeds thereof may be retained by County as liquidated damages for failure of Bidder to enter into Contract, in the sole discretion of County. It is agreed that calculation of damages County may suffer as a result of Bidder's failure to enter into the Contract would be extremely difficult and impractical to determine and that the amount of the Bidder's required bid security shall be the agreed and conclusively presumed amount of damages.
7. Bidders must submit with the Bid the Designated Subcontractors List for those subcontractors who will perform any portion of Work, including labor, rendering of service, or specially fabricating and installing a portion of the Work or improvement according to detailed drawings contained in the plans and specifications, in excess of one half of one percent (0.5%) of total Base Bid. Failure to submit this list when required by law shall result in Bid being deemed non-responsive and the Bid will not be considered.
8. If a mandatory pre-bid conference and site visit ("Site Visit") is requested as referenced in the Instructions to Bidders, then Bidders must submit the Site-Visit Certification with their Bid. County will transmit to all prospective Bidders of record such Addenda as County in its discretion considers necessary in response to questions arising at the Site Visit. Oral statements shall not be relied upon and will not be binding or legally effective. Addenda issued by the County as a result of the Site Visit, if any shall constitute the sole and exclusive record and statement of the results of the Site Visit.
9. Bidders shall submit the Non-Collusion Affidavit with their Bids. Bids submitted without the Non-Collusion Affidavit shall be deemed non-responsive and will not be considered.
10. Bids shall be clearly written without erasure or deletions. County reserves the right to reject any Bid containing erasures or deletions.
11. Bidders shall not modify Document 00 41 13 (Bid Form-Stipulated Sum) or qualify their Bids. Bidders shall not submit to the County a scanned, re-typed, word-processed, or otherwise recreated version of Document 00 41 13 (Bid Form-Stipulated Sum) or other County-provided document.
12. The successful Bidder and all its subcontractors shall pay all workers on all work performed pursuant to this Contract not less than the general prevailing rate of per diem wages and the general prevailing rate for holiday and overtime work as determined by the Director of the Department of Industrial Relations, State of California, for the type of work performed and the locality in which the work is to be performed within the boundaries of the County, pursuant to §§1770 et seq. of the California Labor Code.

13. Submission of Bid signifies Contractor agreement to be party to and bound by the “PROJECT STABILIZATION/COMMUNITY BENEFITS AGREEMENT for the COUNTY OF ALAMEDA” for all Projects where the bid amount is over \$1,000,000. Contractor agrees to execute the “PROJECT STABILIZATION/COMMUNITY BENEFITS AGREEMENT for the COUNTY OF ALAMEDA” Agreement to be Bound and shall require all of its subcontractors, of whatever tier, to become similarly bound for all work within the scope of this Contract by signing an identical Agreement to be Bound. Refer to Document 00 73 49 Project Stabilization/Community Benefits Agreement (PSCBA) of the County of Alameda Forms and Document 00 73 49B Exhibit B (Agreement to be Bound).
14. Submission of Bid signifies careful examination of Contract Documents and complete understanding of the nature, extent, and location of Work to be performed. Bidders must complete the tasks listed below as a condition to bidding, and submission of Bid shall constitute the Bidder's express representation to County that Bidder has fully completed the following:
 - a. Bidder has visited the Site and has examined thoroughly and understood the nature and extent of the Contract Documents, Work, Site, locality, actual conditions, as-built conditions, and all local conditions and federal, state and local laws, and regulations that in any manner may affect cost, progress, performance, or furnishing of Work or that relate to any aspect of the means, methods, techniques, sequences, or procedures of construction to be employed by Bidder and safety precautions and programs incident thereto;
 - b. Bidder has conducted or obtained and has understood all examinations, investigations, explorations, tests, reports, and studies that pertain to the subsurface conditions, as-built conditions, underground facilities, and all other physical conditions at or contiguous to the Site or otherwise that may affect the cost, progress, performance, or furnishing of Work, as Bidder considers necessary for the performance or furnishing of Work at the Contract Sum, within the Contract Time, and in accordance with the other terms and conditions of Contract Documents, including specifically the provisions of the General Conditions; and no additional examinations, investigations, explorations, tests, reports, studies, or similar information or data are or will be required by Bidder for such purposes;
 - c. Bidder has correlated its knowledge and the results of all such observations, examinations, investigations, explorations, tests, reports, and studies with the terms and conditions of the Contract Documents.
 - d. Bidder has given County prompt written notice of all conflicts, errors, ambiguities, or discrepancies that it has discovered in or among the Contract Documents and the actual conditions, and the written resolution thereof by County is acceptable to Bidder.

- e. Bidder has made a complete disclosure in writing to County of all facts bearing upon any possible interest, direct or indirect, that Bidder believes any representative of County or other officer or employee of County presently has or will have in this Contract or in the performance thereof or in any portion of the profits thereof.
- f. Bidder must, prior to bidding, perform the work, investigations, research, and analysis required by this document and that Bidder represents in its Document 00 41 13 (Bid form-Stipulated Sum) and the Agreement that it performed prior to bidding. Bidders are charged with all information and knowledge that a reasonable bidder would ascertain from having performed this required work, investigation, research, and analysis. Bid prices must include entire cost of all work "incidental" to completion of the Work.
- g. Conditions Shown on the Contract Documents: Information as to underground conditions, as-built conditions, or other conditions or obstructions, indicated in the Contract Documents, e.g., on Drawings or in Specifications, has been obtained with reasonable care, and has been recorded in good faith. However, County only warrants, and Bidder may only rely, on the accuracy of limited types of information.
 - (1) As to above-ground conditions or as-built conditions shown or indicated in the Contract Documents, there is no warranty, express or implied, or any representation express or implied that such information is correctly shown or indicated. This information is verifiable by independent investigation and Bidder is required to make such verification as a condition to bidding. In submitting its Bid, Bidder shall rely on the results of its own independent investigation. In submitting its Bid, Bidder shall not rely on County-supplied information regarding above-ground conditions or as-built conditions.
 - (2) As to any subsurface condition shown or indicated in the Contract Documents, Bidder may rely only upon the general accuracy of actual reported depths, actual reported character of materials, actual reported soil types, actual reported water conditions, or actual obstructions shown or indicated. County is not responsible for the completeness of such information for bidding or construction; nor is County responsible in any way for any conclusions or opinions of Bidder drawn from such information; nor is County responsible for subsurface conditions that are not specifically shown (for example, County is not responsible for soil conditions in areas contiguous to areas where a subsurface condition is shown).

- h. Conditions Shown in Reports and Drawings Supplied for Informational Purposes: Reference is made to Document 00 31 19 Existing Conditions Information, for identification of Hazmat Materials if any.
15. Bidders may examine any available "as-built" drawings of previous work by giving County reasonable advance notice. County will not be responsible for accuracy of "as-built" drawings. The Document 00 31 19 Existing Conditions Information applies to all supplied "as-built" drawings. For this Project, however, as-built drawings will not be provided due to Juvenile Justice Center security and privacy restrictions.
16. Copies of the general prevailing rates of per diem wages for each craft, classification, or type of worker needed to execute the Contract, as determined by Director of the State of California Department of Industrial Relations, are on file at the County's principal office. Prevailing wage rates are also available from the County or on the internet at www.dir.ca.gov
17. All questions about the meaning or intent of the Contract Documents are to be directed in writing, including by e-mail, to County. Interpretations or clarifications considered necessary by County in response to such questions will be issued in writing by Addenda faxed, mailed, or delivered to all parties recorded by County as having received the Contract Documents. Questions received less than **TEN (10)** business days prior to the date for opening Bids may not be answered. Only questions answered by formal written Addenda will be binding. Oral and other interpretations or clarifications will be without legal effect.
18. Addenda may also be issued to modify other parts of the Contract Documents as deemed advisable by County.
19. Each Bidder must acknowledge each Addendum in its Document 00 41 13 (Bid Form-Single Prime Contract) by number or its Bid shall be considered non-responsive. Addenda shall be part of the Contract Documents. A complete listing of Addenda may be secured from County.
20. Bids shall be based on products and systems specified in Contract Documents or listed by name in Addenda. County is not responsible and/or liable in any way for a Bidder's damages and/or claims related, in any way, to that Bidder's basing its bid on any requested substitution that County has not approved. Bidders and materials suppliers who submit requests for substitutions prior to the award of the Contract must do so in writing and in compliance with Public Contract Code §3400. All requests must comply with the following:
 - a. County must receive any request for substitution a minimum of **TEN (10)** business days prior to bid opening.

- b. Requests for substitutions shall contain sufficient information to assess acceptability of product or system and impact on Project, including, without limitation, the requirements specified in the Document 00 73 13 (Special Conditions) and the Specifications. Insufficient information shall be grounds for rejection of substitution.
 - c. Approved substitutions shall be listed in Addenda. County reserves the right not to act upon submittals of substitutions until after bid opening.
 - d. Substitutions may be requested after Contract has been awarded only if indicated in and in accordance with requirements specified in the Document 00 73 13 (Special Conditions) and the Specifications.
21. All Bids must be sealed and marked with name and address of the Bidder and the Project Number, Bid number, Bid package, and time of bid opening. Bids will be received as indicated in the Notice to Bidders.
 - a. Mark envelopes with the name of the Project.
 - b. Bids must be submitted at the place and by date and time shown in the Instructions to Bidders.
 - c. Bids must contain all documents as required herein.
22. Bids will be opened publicly immediately after the time indicated for receipt of bids.
23. This Contract may include alternates. Alternates are defined as alternate products, materials, equipment, systems, methods, or major elements of the construction that may, at the County's option and under terms established in the Contract and pursuant to §20103.8 of the Public Contract Code, be selected for the Work. County shall award the Contract, if it awards it at all, to the lowest responsive responsible bidder based on the criteria as indicated in these contract documents.
24. Time for Completion: County may issue a Notice to Proceed within **NINETY (90)** calendar days from the date of the Notice of Award. Once Contractor has received the Notice to Proceed, Contractor shall complete the Work within the period of time indicated in the Contract Documents.
 - a. In the event that County desires to postpone issuing the Notice to Proceed beyond the 90-day period above, it is expressly understood that with reasonable notice to the Contractor, County may postpone issuing the Notice to Proceed.
 - b. It is further expressly understood by Bidder that Contractor shall not be entitled to any claim of additional compensation as a result of the postponement of the

issuance of the Notice to Proceed beyond the 90-day period. If the Contractor believes that a postponement of issuance of the Notice to Proceed will cause a hardship to the Contractor, the Contractor may terminate the Contract. Contractor's termination due to a postponement beyond this 90-day period shall be by written notice to County within **TEN (10)** calendar days after receipt by Contractor of County's notice of postponement.

- c. It is further understood by Bidder that in the event that Contractor terminates the Contract as a result of postponement by County, County shall only be obligated to pay Contractor for the Work that Contractor had performed at the time of notification of postponement and which County had in writing authorized Contractor to perform prior to issuing a Notice to Proceed.
 - d. Should the Contractor terminate the Contract as a result of a notice of postponement, County shall have the authority to award the Contract to the next lowest responsive responsible bidder.
25. The Bidder to whom Contract is awarded shall execute and submit the following documents by 5:00 p.m. of the **SEVENTH (7TH)** calendar day following the date of the Notice of Award. Failure to properly and timely submit these documents entitles County to reject the bid as non-responsive.
- a. Document 00 52 13 Agreement: To be executed by successful Bidder. Submit four (4) copies, each bearing an original signature or one (1) copy bearing an original electronic DocuSign signature.
 - b. Document 00 56 00 Escrow of Bid Documentation: This must include all required documentation. See the document Escrow of Bid Documentation for more information.
 - c. Document 00 61 13.13 Performance Bond (100%): On the form provided in the Contract Documents and fully executed as indicated on the form.
 - d. Document 00 61 13.16 Payment Bond (100%) (Contractor's Labor and Material Bond): On the form provided in the Contract Documents and fully executed as indicated on the form.
 - e. Insurance Certificates and Endorsements as required.
 - f. Document 00 45 26 Workers' Compensation Certification.
 - g. Document 00 45 46.01 Prevailing Wage and Related Labor Requirements Certification.

- h. Document 00 45 46.04 Hazardous Materials Certification.
 - i. Document 00 45 46.06 Imported Materials Certification.
 - j. Document 00 52 13.1 Debarment and Suspension Certificate Form.
 - k. Contractor's Safety Plan specifically adapted for the Project.
 - l. Document 00 73 49B Exhibit A "PROJECT STABILIZATION/COMMUNITY BENEFITS AGREEMENT for the COUNTY OF ALAMEDA" Agreement to be Bound (For Projects over \$1,000,000 only)
 - m. County of Alameda Iran Contracting Act (ICA) of 2010 Form (For Projects over \$1,000,000 only)
26. Any Bid protest by any Bidder regarding any other Bid must be submitted in writing to the County's GSA–Office of Acquisition Policy, ATTN: Contract Compliance Officer, located at 1401 Lakeside Drive, 10th Floor, Oakland, CA 94612, Email: GSA-BidProtests@acgov.org, before 5:00 p.m. of the FIFTH (5th) business day following the date of issuance of the Document 00 51 13 (Notice of Intent to Award), not the date received by the Bidder. A Bid protest received after 5:00 p.m. is considered received as of the next business day.
- a. The Bid protest must contain a complete statement of the reasons and facts for the protest.
 - b. The protest must refer to the specific portions of all documents that form the basis for the protest.
 - c. The protest must include the name, address, email address, fax number and telephone number of the person representing the protesting party.
 - d. The County Agency/Department will notify all bidders of the protest as soon as possible.
 - e. Upon receipt of written protest, GSA–Office of Acquisition Policy, or designee, will review and evaluate the protest and issue a written decision. The GSA–Office of Acquisition Policy, may, at its discretion, investigate the protest, obtain additional information, provide an opportunity to settle the protest by mutual agreement, and/or schedule a meeting(s) with the protesting Bidder and others (as appropriate) to discuss the protest. The decision on the bid protest will be issued at least ten (10) business days prior to the Board hearing or GSA award date.

- f. The decision will be communicated by e-mail, fax, or US Postal Service mail, and will inform the bidder whether or not the recommendation to the Board of Supervisors or GSA in the Notice of Intent to Award is going to change. A copy of the decision will be furnished to all Bidders affected by the decision. As used in this paragraph, a Bidder is affected by the decision on a Bid protest if a decision on the protest could have resulted in the Bidder not being the apparent successful Bidder on the Bid.
- g. The decision of the GSA-Office of Acquisition Policy on the bid protest may be appealed to the Auditor-Controller's Office of Contract Compliance & Reporting (OCCR) located at 1221 Oak St., Room 249, Oakland, CA 94612, Fax: (510) 272-6502 unless the OCCR determines that it has a conflict of interest in which case an alternate will be identified to hear the appeal and all steps to be taken by OCCR will be performed by the alternate. The Bidder whose Bid is the subject of the protest, all Bidders affected by the GSA-Office of Acquisition Policy's decision on the protest, and the protestor have the right to appeal if not satisfied with the GSA-Office of Acquisition Policy's decision. All appeals to the Auditor-Controller's OCCR shall be in writing and submitted within five (5) business days following the issuance of the decision by the GSA-Office of Acquisition Policy, not the date received by the Bidder. An appeal received after 5:00 p.m. is considered received as of the next business day. An appeal received after the FIFTH (5th) business day following the date of issuance of the decision by the GSA-Office of Acquisition Policy shall not be considered under any circumstances by the GSA or the Auditor-Controller OCCR.
- h. The appeal shall specify the decision being appealed and all the facts and circumstances relied upon in support of the appeal.
- i. In reviewing protest appeals, the OCCR will not re-judge the proposal(s). The appeal to the OCCR shall be limited to review of the procurement process to determine if the contracting department materially erred in following the Bid or, where appropriate, County contracting policies or other laws and regulations.
- j. The appeal to the OCCR also shall be limited to the grounds raised in the original protest and the decision by the GSA-Office of Acquisition Policy. As such, a Bidder is prohibited from stating new grounds for a Bid protest in its appeal. The Auditor-Controller (OCCR) shall only review the materials and conclusions reached by the GSA-Office of Acquisition Policy or department designee, and will determine whether to uphold or overturn the protest decision.
- k. The Auditor's Office may overturn the results of a bid process for ethical violations by Procurement staff, County Selection Committee members, subject matter experts, or any other County staff managing or participating in the competitive bid process, regardless of timing or the contents of a bid protest.

- l. The decision of the Auditor-Controller's OCCR is the final step of the appeal process. A copy of the decision of the Auditor-Controller's OCCR will be furnished to the protestor, the Bidder whose Bid is the subject of the Bid protest, and all Bidders affected by the decision.
 - m. The County will complete the Bid protest/appeal procedures set forth in this paragraph before a recommendation to award the Contract is considered by the Board of Supervisor or GSA.
 - n. The procedures and time limits set forth in this paragraph are mandatory and are each Bidder's sole and exclusive remedy in the event of Bid Protest. A Bidder's failure to timely complete both the Bid protest and appeal procedures shall be deemed a failure to exhaust administrative remedies. Failure to exhaust administrative remedies, or failure to comply otherwise with these procedures, shall constitute a waiver of any right to further pursue the Bid protest, including filing a Government Code Claim or legal proceedings.
27. A responsive bid is a solicited bid that has been determined to be in conformance with the conditions, completion or delivery requirements, and specifications detailed in the solicitation for bid. Responsive bids are those submitted on time; contain complete information, and required submittals and/or supporting documentation.
 28. A responsible bidder is defined by the California Public Contract Code §1103 as "a bidder who has demonstrated the attribute of trustworthiness, as well as quality, fitness, capacity, and experience to satisfactorily perform this public works contract."
 29. County reserves the right to reject any or all bids, including without limitation the right to reject any or all nonconforming, non-responsive, unbalanced, or conditional bids, to re-bid, and to reject the bid of any bidder if County believes that it would not be in the best interest of County to make an award to that bidder, whether because the bid is not responsive or the bidder is unqualified or of doubtful financial ability or fails to meet any other pertinent standard or criteria established by County. County also reserves the right to waive inconsequential deviations not involving price, time, or changes in the Work. For purposes of this paragraph, an "unbalanced bid" is one having nominal prices for some work items and/or enhanced prices for other work items.
 30. Discrepancies between written words and figures, or words and numerals, will be resolved in favor of the figures or numerals.
 31. Prior to the award of Contract, County reserves the right to consider the responsibility of the Bidder. County may conduct investigations as County deems necessary to assist in the evaluation of any bid and to establish the responsibility, including, without limitation, qualifications and financial ability of Bidders, proposed subcontractors, suppliers, and

other persons and organizations to perform and furnish the Work in accordance with the Contract Documents to County's satisfaction within the prescribed time.

END OF DOCUMENT

DOCUMENT 00 22 19

**ELATION APPLICATION AND PROJECT STABILIZATION/COMMUNITY
BENEFITS AGREEMENT**

SECTION I - GENERAL

1. PURPOSE

- 1.1. By submitting a bid, Bidders acknowledge and agree to all Document 00 22 19 provisions.
- 1.2. In the event of conflict between the terms of this Document 00 22 19 and the PROJECT STABILIZATION / COMMUNITY BENEFITS AGREEMENT for the COUNTY OF ALAMEDA, (Document 00 73 49B) the terms of the PROJECT STABILIZATION / COMMUNITY BENEFITS AGREEMENT for the COUNTY OF ALAMEDA shall take priority.

2. APPLICATION

- 2.1. The provisions outlined in this Document 00 22 19 apply to this contract for the construction of the above-referenced project.

3. HIRING OF LOCAL APPRENTICES, YOUTH, UNEMPLOYED AND UNDEREMPLOYED RESIDENTS

- 3.1. The County of Alameda strongly encourages the hiring of local apprentices, youth, unemployed, and under-employed County residents to complete the work required for this project. Those firms that can demonstrate the ability and willingness to provide jobs required to complete this project to local apprentices, youth, unemployed and underemployed County residents should include such evidence in their bid response.

4. NONDISCRIMINATION

- 4.1. The Contractor shall comply with the Americans with Disabilities Act and Title VII of the Civil Rights Act of 1964 and shall not, in regard to any position for which an employee or applicant for employment is qualified, discriminate against any employee or applicant for employment because of race, creed, color, religion, disability, sex (including pregnancy, sexual orientation, or gender identity), political affiliation, national origin, age (40 or older), and genetic information (including family medical history) or by any other non-merit factors be otherwise subjected to discrimination. The Contractor shall ensure applicants are employed and that employees are treated during employment without regard to their race, age, religion, Vietnam Era Veteran's status,

political affiliation, or any other non-merit factors. Such action shall include, but not be limited to, the following: employment, upgrading, demotion or transfer; recruitment or recruitment advertising; layoff or termination; rates of pay or other terms of compensation; and selection for training, including apprenticeship. The Contractor agrees to post in conspicuous places, available to employees and applicants for employment, notices setting forth the provisions of this nondiscrimination clause.

- 4.2. Contractor shall, in all solicitations or advertisements for employees placed on behalf of the County, state that all qualified applicants will receive consideration for employment without regard to race, creed, color, disability, sex (including pregnancy, sexual orientation, or gender identity), national origin, age, religion, Vietnam Era Veteran's status, political affiliation, genetic information, or any other non-merit factors.

SECTION II

CONTRACT COMPLIANCE REQUIREMENTS

1. APPLICATION

- 1.1. The following provisions shall apply to all contracts.

2. ALAMEDA COUNTY CONTRACT COMPLIANCE SYSTEM

- 2.1. Alameda County utilizes the Elation Systems contract compliance application as part of its commitment to assist contractors to comply with certain legal and contractual requirements. The Elation Systems, a secure web-based computer system, was implemented to monitor compliance and to track and report certified payroll and payment participation in County contracts.
- 2.2. The prime contractor and all participating subcontractors awarded contracts as a result of the bid process for this project are required to use the Elation System to submit payroll and payment information including, but not limited to, weekly certified payrolls, monthly progress payment reports and other information related to project progress. Use of the Elation System, support and training are available at no charge to prime and subcontractors participating in County contracts.
- 2.3. Upon contract award:
 - 2.3.1. The County will provide contractors and subcontractors participating in any contract awarded as a result of this bid process, a code that will allow them to register and use the Elation System free of charge.

2.3.2. Contractors should schedule a representative from their office/company, along with each of their subcontractors, to attend Elation Systems training.

2.3.2.1. Free Elation Systems training session videos are available online within the Elations Systems application.

2.4. It is the Contractor's responsibility to ensure that they and their subcontractors are registered and trained as required to utilize Elation Systems.

2.4.1. For systems support visit Elation Systems online at <http://www.elationsys.com/> or contact them at (925) 924-0340.

2.4.2. If you have questions regarding the utilization of the Elation Systems, please contact the County Project Manager.

3. MEETINGS

3.1. After the award of the contract and prior to beginning work, the County may hold a pre-construction conference at which a representative of the Contractor and of each subcontractor must attend. As it becomes necessary during the performance of the contract, the County may call meetings of the Contractor and pertinent subcontractor as needed for Project Stabilization Community Benefit Agreement (PSBCA) clarification and compliance.

4. INFORMATION AND RECORDS

4.1. For the purposes of determining compliance with the Elation application, the Contractor shall provide the County with access to all records and documents that relate to Elation Payroll and Payment entries. To the extent permitted by applicable law, proprietary information will be safeguarded.

SECTION III

1. OUTREACH

1.1. To promote the contractors and subcontractors in their efforts to develop their bidding and/or contracting relationships the County will:

1.1.1. E-mail the Notice to Bidders to vendors in the County Vendor Database and other sources. Advertise the project once a week for at least two consecutive weeks in a newspaper of general circulation in the county where the project is located, trade organizations and chambers of commerce, and plan rooms. Notice of this project

will also be posted on the County Current Contracting Opportunities and Calendar of Events websites (see website URL addresses below).

- 1.1.2. Incorporate a networking and informational component in the mandatory bid walk/site visit.
- 1.1.3. E-mail the list of attendees from the mandatory bid walk to each attendee when issuing the first Addendum for the Project and post the attendance and first Addendum on the Current Contracting Opportunities website.

2. CONTRACTOR RESOURCES

2.1. The following sources may be contacted for assistance in soliciting subcontractor participation:

- 2.1.1. **Alameda County Contractor Technical Assistance Program (CTAP):** Johanna Le-Penn (Merriwether & Williams Insurance Services, a Hub International Company) - (510) 740-6922. CTAP@imwis.com www.IMWIS.com
- 2.1.2. **Alameda County Transportation Commission LBE and SLBE vendors and certifications** – <https://www.alamedactc.org/get-involved/contract-equity/>

2.2. Visit the following County of Alameda GSA websites:

CERTIFIED SMALL LOCAL VENDORS	https://sleb.acgov.org/#/find-a-supplier/
CURRENT CONTRACT OPPORTUNITIES	https://gsa.acgov.org/do-business-with-us/contracting-opportunities/
CALENDAR OF EVENTS	https://gsa.acgov.org/do-business-with-us/upcoming-contracting-events/
COUNTY OF ALAMEDA HOME PAGE	http://www.acgov.org/index.htm

END OF DOCUMENT

DOCUMENT 00 31 19

EXISTING CONDITIONS INFORMATION

1. Summary

This document describes existing conditions at or near the Project, and use of information available regarding existing conditions. This document is **not** part of the Contract Documents. See General Conditions for definition(s) of terms used herein.

2. Reports and Information on Existing Conditions

2.1. Documents providing a general description of the Site and conditions of the Work may have been collected by County its consultants, contractors, and tenants. These documents may include previous contracts, contract specifications, tenant improvement contracts, as-built drawings, utility drawings, and information regarding underground facilities.

2.2. Information regarding existing conditions may be inspected at the County offices or the Construction Manager's offices, if any, and copies may be obtained at cost of reproduction and handling upon Bidder's agreement to pay for such copies. These reports, documents, and other information are **not** part of the Contract Documents.

2.3. Information regarding existing conditions may also be included in the Project Manual, but shall **not** be considered part of the Contract Documents.

2.4. The reports and other data or information regarding existing conditions and underground facilities at or contiguous to the Project are the following:

2.4.1. Asbestos and Lead Laboratory Analytical Reports (provided as Exhibit A and A-1)

2.4.2. Miscellaneous Hazardous Materials Sampling data on file with The County of Alameda General Agency Capital Programs Environmental Department

3. Use of Information

3.1. Information regarding existing conditions was obtained only for use of County and its consultants, contractors, and tenants for planning and design and is **not** part of the Contract Documents.

3.2. County does not warrant, and makes no representation regarding the accuracy or thoroughness of any information regarding existing conditions. Bidder represents and agrees that in submitting a bid it is not relying on any information regarding existing conditions supplied by County.

- 3.3. Under no circumstances shall County be deemed to warrant or represent existing above-ground conditions, as-built conditions, or other actual conditions, verifiable by independent investigation. These conditions are verifiable by Contractor by the performance of its own independent investigation, which Contractor must perform as a condition to bidding, and Contractor should not and shall not rely on this information or any other information supplied by County regarding existing conditions.
- 3.4. Any information shown or indicated in the reports and other data supplied herein with respect to existing underground facilities at or contiguous to the Project may be based upon information and data furnished to County by the County's employees and/or consultants or builders of such underground facilities or others. County does not assume responsibility for the completeness of this information, and Bidder is solely responsible for any interpretation or conclusion drawn from this information.
- 3.5. County shall be responsible only for the general accuracy of information regarding underground facilities, and only for those underground facilities that are owned by County, and only where Bidder has conducted the independent investigation required of it pursuant to the Instructions to Bidders, and discrepancies are not apparent.

4. Investigations/Site Examinations

- 4.1. Before submitting a Bid, each Bidder is responsible for conducting or obtaining any additional or supplementary examinations, investigations, explorations, tests, studies, and data concerning conditions (surface, subsurface, and underground facilities) at or contiguous to the Site or otherwise, that may affect cost, progress, performance, or furnishing of Work or that relate to any aspect of the means, methods, techniques, sequences, or procedures of construction to be employed by Bidder and safety precautions and programs incident thereto or that Bidder deems necessary to determine its Bid for performing and furnishing the Work in accordance with the time, price, and other terms and conditions of the Contract Documents.
- 4.2. On request, County will provide each Bidder access to the Site to conduct such examinations, investigations, explorations, tests, and studies, as each Bidder deems necessary for submission of a Bid. Bidders must fill all holes and clean up and restore the Site to its former condition upon completion of its explorations, investigations, tests, and studies. Such investigations and Site examinations may be performed during any and all Site visits indicated in the Notice to Bidders and only under the provisions of the Contract Documents, including, but not limited to, proof of insurance and obligation to indemnify against claims arising from such work, and County's prior approval.

END OF DOCUMENT

DOCUMENT 00 41 13

BID FORM – STIPULATED SUM (SINGLE-PRIME CONTRACT)

To: The County of Alameda

From: _____
(Proper Name of Bidder)

The undersigned declares that the Contract Documents including, without limitation, the Notice to Bidders Document 00 11 16 and the Instructions to Bidders Document 00 21 13 have been read and agrees and proposes to furnish all necessary labor, materials, and equipment to perform and furnish all work in accordance with the terms and conditions of the Contract Documents, including, without limitation, the Drawings and Specifications of Bid No. 23193.

PROJECT: **Juvenile Justice Center Housing Unit Safety Barriers**

(“Project” or “Contract”) and will accept in full payment for that Work the following total lump sum amount, all taxes included:

	\$ _____
	\$ _____
	\$ _____
_____ dollars	\$ _____
<i>TOTAL BASE BID</i>	

This project will be bid as a **single contract** covering all six (6) units. Each unit has a distinct layout, with a corresponding barrier design illustrated in the AE3 drawings as a prototype.

Bidders are responsible for furnishing and installing barriers for all six (6) units in full compliance with the drawings and specifications. **Field verification of all unit conditions is required.**

1. **Unit Prices.** The Bidder’s Base Bid includes the unit prices for each type, which the Bidder must provide, and County may, at its discretion, utilize in valuing additive and/or deductive change orders.
2. The undersigned has reviewed the Work outlined in the Contract Documents and fully understands the scope of Work required in this Bid, understands the construction and project management function(s) is described in the Contract Documents, and that the

Bidder who is awarded a contract shall be in fact a prime contractor, not a subcontractor, to County, and agrees that its Bid, if accepted by County, will be the basis for the Bidder to enter into a contract with County in accordance with the intent of the Contract Documents.

3. The undersigned has notified County in writing of any discrepancies or omissions or of any doubt, questions, or ambiguities about the meaning of any of the Contract Documents, and has contacted the Construction Manager before bid date to verify the issuance of any clarifying Addenda.
4. The undersigned agrees to commence work under this Contract on the date established in the Contract Documents and to complete all work within the time specified in the Contract Documents.
5. The liquidated damages clause of the General Conditions and Agreement is hereby acknowledged.
6. It is understood that County reserves the right to reject this bid and that the bid shall remain open to acceptance and is irrevocable for a period of ninety (90) days.
7. Bidder acknowledges that the following documents are included with Document 00 41 13 and has referred to Document 00 21 13 (Instructions to Bidders) for additional information:
 - a. Document 00 43 13 Bid Security Form or other security
 - b. Document 00 43 36 Designated Subcontractors List
 - c. Document 00 45 01 Site-Visit Certification, if a site visit was required
 - d. Document 00 45 13 Non-Collusion Affidavit
 - e. Document 00 52 13.1 Debarment and Suspension Certification Form
 - f. Bidder understands that failure to complete and submit the above documents with this Document 00 41 13 will deem the Bid to be non-responsive, in which case the Bid will be rejected by the County.
8. Receipt and acceptance of the following addenda is hereby acknowledged:

No.____, Dated _____	No.____, Dated _____
No.____, Dated _____	No.____, Dated _____
No.____, Dated _____	No.____, Dated _____
No.____, Dated _____	No.____, Dated _____

9. Bidder acknowledges that the license required for performance of the Work is a license.
10. The undersigned hereby certifies that Bidder is able to furnish labor that can work in harmony with all other elements of labor employed or to be employed on the Work.
11. The Bidder represents that it is competent, knowledgeable and has special skills with respect to the nature, extent, and inherent conditions of the Work to be performed. Bidder further acknowledges that there are certain peculiar and inherent conditions existent in the construction of the Work that may create, during the Work, unusual or peculiar, unsafe conditions hazardous to persons and property.
12. Bidder expressly acknowledges that it is aware of such peculiar risks and that it has the skill and experience to foresee and to adopt protective measures to adequately and safely perform the Work with respect to such hazards.
13. Bidder expressly acknowledges that it is aware that if a false claim is knowingly submitted (as the terms “claim” and “knowingly” are defined in the California False Claims Act, California Government Code, §12650 et seq.), County will be entitled to civil remedies set forth in the California False Claim Act. It may also be considered fraud, and the Contractor may be subject to criminal prosecution.
14. The undersigned Bidder certifies that it is, at the time of bidding, and shall be throughout the period of the contract, licensed by the State of California to do the type of work required under the terms of the Contract Documents. Bidder further certifies that it is regularly engaged in the general class and type of work called for in the Contract Documents.
15. Intentionally Omitted.

Furthermore, Bidder hereby certifies to County that all representations, certifications, and statements made by Bidder, as set forth in this bid form, are true and correct and are made under penalty of perjury pursuant to the laws of California.

Dated this _____ day of _____ 20 ____

Name of Bidder _____

Type of Organization _____

Signed by _____

Title of Signer _____

Address of Bidder _____

Taxpayer's Identification No. of Bidder _____

Telephone Number _____

Fax Number _____

E-mail _____ Web page _____

Contractor's License No(s): No.: _____ Class: _____ Expiration Date: _____

No.: _____ Class: _____ Expiration Date: _____

No.: _____ Class: _____ Expiration Date: _____

Department of Industrial Relations Registration Number: _____

If Bidder is a corporation, affix corporate seal.

Name of Corporation: _____

President: _____

Secretary: _____

Treasurer: _____

Manager: _____

END OF DOCUMENT

DOCUMENT 00 43 13

BID SECURITY FORM

(Bid Bond)

(Note: If Bidder is providing a bid bond as its bid security, Bidder must use this form, NOT a surety company form.)

KNOW ALL PERSONS BY THESE PRESENTS:

That the undersigned, as _____ as Principal (“Principal”),
and _____ as Surety (“Surety”),

a corporation organized and existing under and by virtue of the laws of the State of _____
and authorized to do business as a surety in the State of California, are held and firmly bound
unto the County of Alameda, State of California as Obligee, in the sum of

_____ (\$ _____)

lawful money of the United States of America, for the payment of which sum well and truly to
be made, we, and each of us, bind ourselves, our heirs, executors, administrators, successors, and
assigns, jointly and severally, firmly by these presents.

THE CONDITION OF THIS OBLIGATION IS SUCH that whereas the Principal has submitted
a bid to County for all Work specifically described in the accompanying bid;

Now, therefore, if the Principal is awarded the Contract and, within the time and manner required
under the Contract Documents, after the prescribed forms are presented to Principal for
signature, enters into a written contract, in the prescribed form in accordance with the bid, and
files two bonds, one guaranteeing faithful performance and the other guaranteeing payment for
labor and materials as required by law, and meets all other conditions to the contract between the
Principal and the Obligee becoming effective, or if the Principal shall fully reimburse and save
harmless the Obligee from any damage sustained by the Obligee through failure of the Principal
to enter into the written contract and to file the required performance and labor and material
bonds, and to meet all other conditions to the Contract between the Principal and the Obligee
becoming effective, then this obligation shall be null and void; otherwise, it shall be and remain
in full force and effect. The full payment of the sum stated above shall be due immediately if
Principal fails to execute the Contract within seven (7) days of the date of the County's Notice of
Award to Principal.

Surety, for value received, hereby stipulates and agrees that no change, extension of time,
alteration or addition to the terms of the Contract or the call for bids, or to the work to be
performed thereunder, or the specifications accompanying the same, shall in any way affect its

obligation under this bond, and it does hereby waive notice of any such change, extension of time, alteration or addition to the terms of the Contract or the call for bids, or to the work, or to the specifications.

In the event suit is brought upon this bond by the Obligee and judgment is recovered, the Surety shall pay all costs incurred by the Obligee in such suit, including a reasonable attorneys' fee to be fixed by the Court.

If the County awards the bid, the security of unsuccessful bidder(s) shall be returned within sixty (60) days from the time the award is made. Unless otherwise required by law, no bidder may withdraw its bid for ninety (90) days after the date of the bid opening.

IN WITNESS WHEREOF, this instrument has been duly executed by the Principal and Surety above named, on the _____ day of _____, 20__.

(Affix Corporate Seal)

Principal

By

(Affix Corporate Seal)

Surety

By

Name of California Agent of Surety

Address of California Agent of Surety

Telephone Number of California Agent of Surety

Bidder must attach Power of Attorney and Certificate of Authority for Surety and a Notarial Acknowledgment for all Surety's signatures. The California Department of Insurance must authorize the Surety to be an admitted Surety Insurer.

END OF DOCUMENT

DOCUMENT 00 43 36

DESIGNATED SUBCONTRACTORS LIST

PROJECT: Juvenile Justice Center Housing Unit Safety Barriers

Bidder must list hereinafter the name and location of each subcontractor who will be employed, and the kind of Work that each will perform if the Contract is awarded to the Bidder. Bidder acknowledges and agrees that under Public Contract Code section 4100, et seq., it must clearly set forth below the name and location of each subcontractor who will perform work or labor or render service to the Bidder in or about the construction of the Work in an amount in excess of one-half of one percent (1/2 of 1%) of Bidder's total Bid, and that as to any Work that Bidder fails to list, Bidder agrees to perform that portion itself or be subjected to penalty under applicable law.

In case more than one subcontractor is named for the same kind of Work, state the portion that each will perform. Vendors or suppliers of materials only do not need to be listed.

If further space is required for the list of proposed subcontractors, additional sheets showing the required information, as indicated below, shall be attached hereto and made a part of this document.

Name and City of Subcontractor (1)	Description of Work: Reference to Contract Items (1)	Prices Under Subcontract (1)	Subcontractor's License Numbers.		
			State of California Contractor's License (1)	Dept. of Industrial Relations Registration No. (DIR) (1)	Business License and City/County Issued (1)

(Bidder to attach additional sheet(s) if necessary)

- (1) Submit this information with sealed bid.

END OF DOCUMENT

DOCUMENT 00 45 01

SITE-VISIT CERTIFICATION

PROJECT: Juvenile Justice Center Housing Unit Safety Barriers

Check whichever option applies:

_____ I certify that I visited the Site of the proposed Work and became fully acquainted with the conditions relating to construction and labor. I fully understand the facilities, difficulties, and restrictions attending the execution of the Work under contract.

_____ I certify that _____ (Bidder's representative) visited the Site of the proposed Work and became fully acquainted with the conditions relating to construction and labor. The Bidder's representative fully understood the facilities, difficulties, and restrictions attending the execution of the Work under contract.

Bidder fully indemnifies the County of Alameda, its Architect, its Engineer, its Construction Manager, and all of their respective officers, agents, employees, and consultants from any damage or omissions, related to conditions that could have been identified during my visit and/or the Bidder's representative's visit to the Site.

I certify under penalty of perjury under the laws of the State of California that the foregoing is true and correct.

Date: _____

Proper Name of Bidder: _____

Signature: _____

Print Name: _____

Title: _____

END OF DOCUMENT

DOCUMENT 00 45 26

WORKERS' COMPENSATION CERTIFICATION

PROJECT/CONTRACT NO.: Juvenile Justice Center Housing Unit Safety Barriers between County of Alameda (the "County" or the "Owner") and _____ (the "Contractor" or the "Bidder") (the "Contract" or the "Project").

Labor Code section 3700 in relevant part provides:

Every employer except the State shall secure the payment of compensation in one or more of the following ways:

- a. By being insured against liability to pay compensation by one or more insurers duly authorized to write compensation insurance in this state.
- b. By securing from the Director of Industrial Relations a certificate of consent to self-insure, which may be given upon furnishing proof satisfactory to the Director of Industrial Relations of ability to self-insure and to pay any compensation that may become due to his employees.

I am aware of the provisions of section 3700 of the Labor Code which require every employer to be insured against liability for workers' compensation or to undertake self-insurance in accordance with the provisions of that code, and I will comply with such provisions before commencing the performance of the Work of this Contract.

Date: _____

Proper Name of Contractor: _____

Signature: _____

Print Name: _____

Title: _____

(In accordance with Article 5 - commencing at section 1860, chapter 1, part 7, division 2 of the Labor Code, the above certificate must be signed and filed with the awarding body prior to performing any Work under this Contract.)

END OF DOCUMENT

DOCUMENT 00 45 46.01

**PREVAILING WAGE AND
RELATED LABOR REQUIREMENTS CERTIFICATION**

PROJECT/CONTRACT NO.: Juvenile Justice Center Housing Unit Safety Barriers between County of Alameda (the "County" or the "Owner") and _____ (the "Contractor" or the "Bidder") (the "Contract" or the "Project").

I hereby certify that I will conform to the State of California Public Works Contract requirements regarding prevailing wages, benefits, on-site audits with 48-hours' notice, payroll records, and apprentice and trainee employment requirements, for all Work on the above Project.

I hereby acknowledge that County will use the Alameda County Contract Compliance System, including the Elation Systems, Inc. program, to monitor contract labor compliance and Local Hiring Program compliance monitoring. Contractor shall use these Compliance Systems to meet County's requirements, and shall participate in training as directed by County in order to become and remain competent in the use of the Compliance Systems. Costs associated with the Alameda County Contract Compliance System, including the Elation Systems, Inc. programs shall be borne by Contractor and shall not increase the cost of the Contract.

Date: _____

Proper Name of Contractor: _____

Signature: _____

Print Name: _____

Title: _____

END OF DOCUMENT

DOCUMENT 00 45 46.04

HAZARDOUS MATERIALS CERTIFICATION

PROJECT/CONTRACT NO.: Juvenile Justice Center Housing Unit Safety Barriers (“Contract” or “Project”) between the County of Alameda (“County”) and _____ (“Contractor”)

1. Contractor hereby certifies that no Asbestos, or Asbestos-Containing Materials, polychlorinated biphenyl (PCB), or any material listed by the federal or state Environmental Protection Agency or federal or state health agencies as a hazardous material, or any other material defined as being hazardous under federal or state laws, rules, or regulations (“New Hazardous Material”), shall be furnished, installed, or incorporated in any way into the Project or in any tools, devices, clothing, or equipment used to affect any portion of Contractor's work on the Project for County.
2. Contractor further certifies that it has instructed its employees with respect to the above-mentioned standards, hazards, risks, and liabilities.
3. Asbestos and/or asbestos-containing material shall be defined as all items containing detectable amounts of, but not limited to, chrysotile, crocidolite, amosite, anthophyllite, tremolite, and actinolite.
4. Any disputes involving the question of whether or not material is New Hazardous Material shall be settled by electron microscopy or other appropriate and recognized testing procedure, at the County’s determination. The costs of any such tests shall be paid by Contractor if the material is found to be New Hazardous Material.
5. All Work or materials found to be New Hazardous Material or Work or material installed with equipment containing “New Hazardous Material” will be immediately rejected and this Work will be removed at Contractor's expense at no additional cost to the County.
6. Contractor has read and understood the document Hazardous Materials Procedures & Requirements, and shall comply with all the provisions outlined therein.

Date: _____

Proper Name of Contractor: _____

Signature: _____

Print Name: _____

Title: _____

END OF DOCUMENT

DOCUMENT 00 45 46.06

IMPORTED MATERIALS CERTIFICATION

PROJECT/CONTRACT NO.: Juvenile Justice Center Housing Unit Safety Barriers between County of Alameda ("County" or "Owner") and _____ ("Contractor") ("Contract" or "Project").

This form shall be executed by the Contractor and by all entities that, in any way, provide or deliver and/or supply any soils, aggregate, or related materials ("Fill") to the Project Site. All Fill shall satisfy all requirements of any environmental review of the Project performed pursuant to the statutes and guidelines of the California Environmental Quality Act, and section 21000 et seq. of the Public Resources Code ("CEQA").

To the furthest extent permitted by California law, Contractor shall defend, indemnify, and hold harmless the County, its agents, representatives, officers, consultants, employees, trustees, and volunteers pursuant to the indemnification provisions in the Contract Documents for, without limitation, any claim(s) connected with providing, delivering, and/or supplying Fill.

Certification of: Delivery Firm/Transporter Supplier Manufacturer
 Wholesaler Broker Retailer
 Distributor Other _____

Type of Entity Corporation General Partnership
 Limited Partnership Limited Liability Company
 Sole Proprietorship Other _____

Name of firm ("Firm"): _____

Mailing address: _____

Addresses of branch office used for this Project: _____

If subsidiary, name and address of parent company: _____

By my signature below, I hereby certify that I am aware of section 25260 of the Health and Safety Code and the sections referenced therein regarding the definition of hazardous material. I further certify on behalf of the Firm that all soils, aggregates, or related materials provided, delivered, and/or supplied or that will be provided, delivered, and/or supplied by this Firm to the

Project Site are free of any and all hazardous material as defined in section 25260 of the Health and Safety Code. I further certify that I am authorized to make this certification on behalf of the Firm.

Date: _____

Proper Name of Contractor: _____

Signature: _____

Print Name: _____

Title: _____

END OF DOCUMENT

DOCUMENT 00 51 00

NOTICE OF AWARD

Dated: _____ 20__

To: _____
(Contractor)

To: _____
(Address)

From: The County of Alameda

PROJECT: Juvenile Justice Center Housing Unit Safety Barriers

("Project" or "Contract").

Contractor has been awarded the referenced Contract on _____, 2025, [**CHOOSE ONE**]: by action of the County's Board of Supervisors [**OR**] by action of the _____ pursuant to a delegation of authority by the County's Board of Supervisors.

The Contract Price is _____ Dollars (\$ _____), and includes alternates _____.

Three (3) copies of each of the Contract Documents (except Drawings) accompany this Notice of Award. Three (3) sets of the Drawings will be delivered separately or otherwise made available. Additional copies are available at cost of reproduction.

The Bidder to whom Contract is awarded shall execute and submit the following documents by 5:00 p.m. of the **SEVENTH (7TH)** Calendar day following the date of the Notice of Award. Failure to properly and timely submit these documents entitles County to reject the bid as non-responsive.

- a. Agreement: To be executed by successful Bidder. Submit one (1) copy bearing an original electronic DocuSign signature or four (4) copies, each bearing an original wet signature.
- b. Escrow of Bid Documentation: This must include all required documentation. See the document Escrow of Bid Documentation for more information.
- c. Performance Bond (100%): On the form provided in the Contract Documents and fully executed as indicated on the form.

- d. Payment Bond (100%) (Contractor's Labor and Material Payment Bond): On the form provided in the Contract Documents and fully executed as indicated on the form.
- e. Insurance Certificates and Endorsements as required.
- f. Workers' Compensation Certification.
- g. Prevailing Wage and Related Labor Requirements Certification.
- h. Hazardous Materials Certification.
- i. Imported Materials Certification.
- j. Completed, signed Document 00 52 13.1 Debarment and Suspension Certification Form

Failure to comply with these conditions within the time specified will entitle County to consider your bid abandoned, to annul this Notice of Award, and to declare your Bid Security forfeited, as well as any other rights the County may have against the Contractor.

After you comply with those conditions, County will return to you one fully signed counterpart of the Agreement.

The County of Alameda

BY: _____

NAME: _____

TITLE: _____

END OF DOCUMENT

DOCUMENT 00 51 13

NOTICE OF INTENT TO AWARD

[DATE]
[NAME]
[COMPANY] –
[ADDRESS]
[CITY, STATE ZIP]

SUBJECT: **INTENT TO AWARD A CONTRACT FOR PROJECT NO.
CPP25C231930000**

Thank you for your participation and interest in the County of Alameda. Based on its evaluation and acceptance of the bids submitted, GSA will be recommending to its Board of Supervisors that the contract for project number 23193 be awarded to [CONTRACTOR].

GSA's recommendation to accept and award a contract should go before the Board on Tuesday, [DATE]. Upon Board approval a draft contract will be submitted to the awardee for review. A signed contract will be issued along with an Agreement Form and Notice to Proceed. The County is unable to pay for goods and services received without a signed contract.

Below is a summary of all bids/proposals received for this project.

Bidder	Location	Bid Price*

Please refer to Document 00 21 13 - Instructions to Bidders for additional information.

For information on other contracting opportunities please visit our website at <https://gsa.acgov.org/do-business-with-us/contracting-opportunities/> Contracting Opportunities.

The County of Alameda

BY: _____

NAME: _____

TITLE: _____

END OF DOCUMENT

DOCUMENT 00 52 13

AGREEMENT FORM – STIPULATED SUM
(SINGLE-PRIME CONTRACT)

THIS AGREEMENT IS MADE AND ENTERED INTO THIS _____ DAY OF _____, 2025, by and between the County of Alameda (“County”) and _____ (“Contractor”) (“Agreement”).

WITNESSETH: That the parties hereto have mutually covenanted and agreed, and by these presents do covenant and agree with each other, as follows:

1. **The Work:** Contractor agrees to furnish all tools, equipment, apparatus, facilities, labor, and material necessary to perform and complete in a good and workmanlike manner the work of

PROJECT: Juvenile Justice Center Housing Unit Safety Barriers

(“Project” or “Contract” or “Work”)

for which the Drawings and Specifications are identified by the signature of the parties to this Agreement. It is understood and agreed that the Work shall be performed and completed as required in the Contract Documents including, without limitation, the Drawings and Specifications, under the direction and supervision of, and subject to, the approval of County or its authorized representative.

2. **The Contract Documents:** The complete Contract consists of all Contract Documents as defined in the General Conditions and incorporated herein by this reference. Any and all obligations of the County and Contractor are fully set forth and described in the Contract Documents. All Contract Documents are intended to cooperate so that any Work called for in one and not mentioned in the other or vice versa is to be executed the same as if mentioned in all Contract Documents.
3. **Interpretation of Contract Documents:** Should any question arise concerning the intent or meaning of Contract Documents, including the Drawings or Specifications, the question shall be submitted to the County for interpretation. If a conflict exists in the Contract Documents, modifications, beginning with the most recent, shall control over this Agreement, which shall control over the Special Conditions, which shall control over the General Conditions, which shall control over the remaining Division 00 documents, which shall control over Division 01 Documents, which shall control over Division 02 through Division 49 documents, which shall control over figured dimensions, which shall control over large-scale drawings, which shall control over small-scale drawings. In no

case shall a document calling for lower quality and/or quantity material or workmanship control. The decision of the County in the matter shall be final.

4. **Time For Completion:** It is hereby understood and agreed that the work under this contract shall be completed within 126 consecutive calendar days ("Contract Time") from the date specified in the County's Notice to Proceed.
5. **Completion-Extension of Time:** Should the Contractor fail to complete this Contract, and the Work provided herein, within the time fixed for completion, due allowance being made for the contingencies provided for herein, the Contractor shall become liable to the County for all loss and damage that the County may suffer on account thereof. The Contractor shall coordinate its work with the Work of all other contractors. County shall not be liable for delays resulting from Contractor's failure to coordinate its Work with other contractors in a manner that will allow timely completion of Contractor's Work. Contractor shall be liable for delays to other contractors caused by Contractor's failure to coordinate its Work with the work of other contractors.
6. **Liquidated Damages:** Time is of the essence for all work under this Agreement. It is hereby understood and agreed that it is and will be difficult and/or impossible to ascertain and determine the actual damage that County will sustain in the event of and by reason of Contractor's delay; therefore, Contractor agrees that it shall pay to the County the sum of \$200 per day as liquidated damages for each and every day's delay beyond the time herein prescribed in finishing the Work. It is hereby understood and agreed that this amount is not a penalty.

In the event any portion of the liquidated damages is not paid to County, County may deduct that amount from any money due or that may become due to the Contractor under this Agreement. County's right to assess liquidated damages is as indicated herein and in the General Conditions.

The time during which the Contract is delayed for cause as hereinafter specified may extend the time of completion for a reasonable time as County may grant. This provision does not exclude the recovery of damages for delay by either party under other provisions in the Contract Documents.

7. **Indemnity:** To the fullest extent permitted by law (including, without limitation, California Civil Code Section 2782), Contractor shall defend (with legal counsel reasonably acceptable to the County), indemnify and hold harmless County and its officers, agents, departments, officials, representatives and employees (collectively "Indemnitees") from and against any and all claims, loss, cost, damage, injury (including, without limitation, injury to or death of an employee of Contractor or its Subcontractors), expense and liability of every kind, nature and description (including, without limitation, incidental and consequential damages, court costs, attorneys' fees, litigation expenses and

fees of expert consultants or expert witnesses incurred in connection therewith and costs of investigation) which arises out of or is in any way connected to the performance of this agreement (collectively "Liabilities") except where such Liabilities are caused solely by the negligence or willful misconduct of any indemnitee. The County may participate in the defense of any such claim without relieving Contractor of any obligation hereunder. This indemnification, defense, and hold harmless obligation includes any failure or alleged failure by Contractor to comply with any provision of law or the Contract Documents, including, without limitation, any stop notice actions or liens by the California Department of Labor Standards Enforcement. This indemnity obligation shall be for the full amount of all damage to County, including defense costs, and shall not be limited by any insurance limits.

- 7.1 Contractor shall defend (with legal counsel reasonably acceptable to the County), indemnify and hold harmless the Indemnitees from all loss, cost, damage, expense, liability or claims, in law or in equity, including attorneys' fees, court costs, litigation expenses and fees of expert consultants or expert witnesses, that may at any time arise for any infringement of the patent rights, copyright, trade secret, trade name, trademark, service mark or any other proprietary right of any person or persons in consequence of the use by County, or any of the other Indemnitees, of articles or Services to be supplied in the performance of this Agreement.
- 7.2 Contractor shall place in its subcontracting agreements and cause its Subcontractors to agree to indemnities and insurance obligations in favor of County and other Indemnitees in the exact form and substance of those contained in this Agreement. Contractor shall require all subcontractors to comply with all indemnification and insurance requirements of this agreement, including, without limitation, requirements contained in Document 00 72 13 (General Conditions) and Document 00 73 13 (Special Conditions). Contractor shall verify subcontractor's compliance.
8. **Loss Or Damage:** County and its authorized representatives shall not in any way or manner be answerable or suffer loss, damage, expense, or liability for any loss or damage that may happen to the Work, or any part thereof, or in or about the same during its construction and before acceptance, and the Contractor shall assume all liabilities of every kind or nature arising from the Work, either by accident, negligence, theft, vandalism, or any cause whatever; and shall hold County and its authorized representatives harmless from all liability of every kind and nature arising from accident, negligence, or any cause whatever.
9. **Insurance and Bonds:** Contractor shall provide all required certificates of insurance and payment and performance bonds as evidence thereof.
10. **Prosecution of Work:** If the Contractor should neglect to prosecute the Work properly or fail to perform any provisions of this contract, County may, pursuant to the General

Conditions and without prejudice to any other remedy it may have, make good such deficiencies and may deduct the cost thereof from the payment then or thereafter due the Contractor.

11. **Authority of Architect:** Contractor hereby acknowledges that the Architect has authority to approve and/or stop Work if the Contractor's Work does not comply with the requirements of the Contract Documents and all applicable laws. The Contractor shall be liable for any delay caused by its non-compliant Work.
12. **Assignment of Contract:** Neither the Contract, nor any part thereof, nor any moneys due or to become due thereunder, may be assigned by the Contractor without the written approval of the County, nor without the written consent of the Surety on the Contractor's Performance Bond (the "Surety"), unless the Surety has waived in writing its right to notice of assignment.
13. **Classification Of Contractor's License:** Contractor hereby acknowledges that it currently holds valid Type (General Building Contractor Class B) Contractor's license(s) issued by the State of California, Contractor's State Licensing Board, in accordance with division 3, chapter 9, of the Business and Professions Code and in the classification called for in the Contract Documents.
14. It is County policy to minimize the expenditure of County funds on goods and services produced by any entity which buys, sell, leases, or distributes commodities and/or professional services to (1) the government of Burma; or (2) any entity organized under the laws of Burma; or (3) any entity which does business with any private or public entity located in Burma or conducts operations in Burma. Contractors are urged to comply with the policy in making purchases and subcontracts. (ref. Alameda County, California, Administrative Code, §4.32.050(B), (F))
15. **Payment of Prevailing Wages:** The Contractor and all Subcontractors under the Contractor shall pay all workers on all Work performed pursuant to this Contract not less than the general prevailing rate of per diem wages and the general prevailing rate for holiday and overtime work as determined by the Director of the Department of Industrial Relations, State of California, for the type of work performed and the locality in which the work is to be performed within the boundaries of County, pursuant to §§1770 et seq. of the California Labor Code. Copies of the prevailing rate of per diem wages are on file at the Alameda County General Services Agency, 1401 Lakeside Drive, Oakland, 10th Floor, California 94612, and will be made available to any interested party upon request.
 - 15.1 This project is subject to compliance monitoring and enforcement by the Department of Industrial Relations. The following requirements apply to this bid and contract:

15.1.1 No contractor or subcontractor may be listed on a bid proposal for a public works project (submitted on or after March 1, 2015) unless registered with the Department of Industrial Relations pursuant to Labor Code section 1725.5 [with limited exceptions from this requirement for bid purposes only under Labor Code section 1771.1(a)].

15.1.2 No contractor or subcontractor may be awarded a contract for public work on a public works project (awarded on or after April 1, 2015) unless registered with the Department of Industrial Relations pursuant to Labor Code section 1725.5.

16. Contract Price: In consideration of the foregoing covenants, promises, and agreements on the part of the Contractor, and the strict and literal fulfillment of each and every covenant, promise, and agreement, and as compensation agreed upon for the Work and construction, erection, and completion as aforesaid, County covenants, promises, and agrees that it will well and truly pay and cause to be paid to the Contractor in full, and as the full Contract Price and compensation for construction, erection, and completion of the Work hereinabove agreed to be performed by the Contractor, the following price:

Dollars

_____ (\$ _____),

in lawful money of the United States, which sum is to be paid according to the schedule provided by the Contractor and accepted by County and subject to additions and deductions as provided in the Contract. This amount supersedes any previously stated and/or agreed to amount(s).

17. Severability: If any term, covenant, condition, or provision in any of the Contract Documents is held by a court of competent jurisdiction to be invalid, void or unenforceable, the remainder of the provisions in the Contract Documents shall remain in full force and effect and shall in no way be affected, impaired, or invalidated thereby.

18. Contractor Registration: Contractor represents that it is registered and qualified to perform public work pursuant to Labor Code § 1725.5. Contractor is required to maintain DIR registration as required by Labor Code § 1725.5, without interruption, as long as Contractor is performing work on the Project. Contractor is further obligated to ensure that subcontractors of every tier are registered with the DIR as required by Labor Code § 1725.5 as long as those subcontractors are performing work on the Project. Contractor will prohibit any unregistered subcontractor from performing work on the Project.

19. The terms of the Agreement supersede the terms of the Purchase Order.

IN WITNESS WHEREOF, accepted and agreed on the date indicated above:

CONTRACTOR

COUNTY OF ALAMEDA

By: _____

By: _____

Title: _____

Title: _____

NOTE: If the party executing this Contract is a corporation, a certified copy of the by-laws, or of the resolution of the Board of Directors, authorizing the officers of said corporation to execute the Contract and the bonds required thereby must be attached hereto.

Approved as to Form:

Donna R. Ziegler, County Counsel

By: _____

Kathleen J. Hall
Deputy County Counsel

END OF DOCUMENT

DOCUMENT 00 52 13.1

**COUNTY OF ALAMEDA
DEBARMENT AND SUSPENSION CERTIFICATION FORM**

The bidder, under penalty of perjury, certifies that, except as noted below, bidder, its Principal, and any named and unnamed subcontractor:

- Is not currently under suspension, debarment, voluntary exclusion, or determination of ineligibility by any federal agency;
- Has not been suspended, debarred, voluntarily excluded or determined ineligible by any federal agency within the past three years;
- Does not have a proposed debarment pending; and
- Has not been indicted, convicted, or had a civil judgment rendered against it by a court of competent jurisdiction in any matter involving fraud or official misconduct within the past three years.

If there are any exceptions to this certification, insert the exceptions in the following space.

Exceptions will not necessarily result in denial of award, but will be considered in determining bidder responsibility. For any exception noted above, indicate below to whom it applies, initiating agency, and dates of action.

Notes: Providing false information may result in criminal prosecution or administrative sanctions. The above certification is part of the Proposal. Signing this Proposal on the signature portion thereof shall also constitute signature of this Certification.

BIDDER: _____

PRINCIPAL: _____ TITLE: _____

SIGNATURE: _____ DATE: _____

END OF DOCUMENT

DOCUMENT 00 55 00

NOTICE TO PROCEED

Dated: _____, 20__

TO: _____
(Contractor)

ADDRESS: _____

PROJECT: Juvenile Justice Center Housing Unit Safety Barriers

PROJECT/CONTRACT NO.: 23193 between County of Alameda and Contractor (“Contract”).

You are notified that the Contract Time under the above Contract will commence to run on _____, 20__ . By that date, you are to start performing your obligations under the Contract Documents. In accordance with the Agreement executed by Contractor, the date of completion is _____, 20__ .

You must submit the following documents by 5:00 p.m. of the **TENTH (10TH)** business day following the date of this Notice to Proceed:

- a. Contractor’s preliminary schedule of construction.
- b. Contractor’s preliminary schedule of values for all of the Work.
- c. Contractor’s preliminary schedule of submittals, including Shop Drawings, Product Data, and Samples submittals
- d. Contractor’s Safety Plan specifically adapted for the Project.
- e. A complete subcontractors list, including the name, address, telephone number, facsimile number, California State Contractors License number, classification, and monetary value of all Subcontracts.

Thank you. We look forward to a very successful Project.

COUNTY OF ALAMEDA

BY: _____

NAME: _____

TITLE: _____

END OF DOCUMENT

DOCUMENT 00 56 00

ESCROW OF BID DOCUMENTATION

1. Requirement to Escrow Bid Documentation

- a. Contractor shall submit, within **SEVEN (7)** calendar days after the date of the Notice of Award, one copy of all documentary information received or generated by Contractor in preparation of bid prices for this Contract, as specified herein. This material is referred to herein as "Escrow Bid Documentation." The Escrow Bid Documentation of the Contractor will be held in escrow for the duration of the Contract.
- b. Contractor agrees, as a condition of award of the Contract, that the Escrow Bid Documentation constitutes all written information used in the preparation of its bid, and that no other written bid preparation information shall be considered in resolving disputes or claims. Contractor also agrees that nothing in the Escrow Bid Documentation shall change or modify the terms or conditions of the Contract Documents.
- c. The Escrow Bid Documentation will not be opened by County except as indicated herein. The Escrow Bid Documentation will be used only for the resolution of change orders and claims disputes.
- d. Contractor's submission of the Escrow Bid Documentation, as with the bonds and insurance documents required, is considered an essential part of the Contract award. Should the Contractor fail to make the submission within the allowed time specified above, County may deem the Contractor to have failed to enter into the Contract, and the Contractor shall forfeit the amount of its bid security, accompanying the Contractor's bid, and County may award the Contract to the next lowest responsive responsible bidder.
- e. NO PAYMENTS WILL BE MADE, NOR WILL COUNTY ACCEPT PROPOSED CHANGE ORDERS UNTIL THE ABOVE REQUIRED INFORMATION IS SUBMITTED AND APPROVED.
- f. The Escrow Bid Documentation shall be submitted in person by an authorized representative of the Contractor to County.

2. Ownership of Escrow Bid Documentation

- a. The Escrow Bid Documentation is, and shall always remain, the property of Contractor, subject to review by County, as provided herein.
- b. Escrow Bid Documentation constitute trade secrets, not known outside Contractor's business, known only to a limited extent and only by a limited

number of employees of Contractor, safeguarded while in Contractor's possession, extremely valuable to Contractor, and could be extremely valuable to Contractor's competitors by virtue of it reflecting Contractor's contemplated techniques of construction. Subject to the provisions herein, County agrees to safeguard the Escrow Bid Documentation, and all information contained therein, against disclosure to the fullest extent permitted by law.

3. Format and Contents of Escrow Bid Documentation

- a. Contractor may submit Escrow Bid Documentation in its usual cost-estimating format; a standard format is not required. The Escrow Bid Documentation shall be submitted in the English language.
- b. Escrow Bid Documentation must clearly itemize the estimated costs of performing the work of each bid item contained in the bid schedule, separating bid items into sub-items as required to present a detailed cost estimate and allow a detailed cost review. The Escrow Bid Documentation shall include all subcontractor bids or quotes, supplier bids or quotes, quantity takeoffs, crews, equipment, calculations of rates of production and progress, copies of quotes from subcontractors and suppliers, and memoranda, narratives, add/deduct sheets, and all other information used by the Contractor to arrive at the prices contained in the bid proposal. Estimated costs should be broken down into Contractor's usual estimate categories such as direct labor, repair labor, equipment ownership and operation, expendable materials, permanent materials, and subcontract costs as appropriate. Plant and equipment and indirect costs should be detailed in the Contractor's usual format. The Contractor's allocation of indirect costs, contingencies, markup, and other items to each bid item shall be identified.
- c. All costs shall be identified. For bid items amounting to less than \$10,000, estimated unit costs are acceptable without a detailed cost estimate, provided that labor, equipment, materials, and subcontracts, as applicable, are included and provided that indirect costs, contingencies, and markup, as applicable, are allocated.
- d. Bid Documentation provided by County should not be included in the Escrow Bid Documentation unless needed to comply with the following requirements.

4. Submittal of Escrow Bid Documentation

- a. The Escrow Bid Documentation shall be submitted by the Contractor in a sealed container within **SEVEN (7)** calendar days after the date of the Notice of Award. The container shall be clearly marked on the outside with the Contractor's name, date of submittal, project name and the words "Escrow Bid Documentation – Intended to be opened in the presence of Authorized Representatives of Both County and Contractor".

- b. By submitting Escrow Bid Documentation, Contractor represents that the material in the Escrow Bid Documentation constitutes all the documentary information used in preparation of the bid and that the Contractor has personally examined the contents of the Escrow Bid Documentation container and has found that the documents in the container are complete.
- c. If Contractor's proposal is based upon subcontracting any part of the work, each subcontractor whose total subcontract price exceeds 5 percent of the total contract price proposed by Contractor, shall provide separate Escrow Documents to be included with those of Contractor. Those documents shall be opened and examined in the same manner and at the same time as the examination described above for Contractor.
- d. If Contractor wishes to subcontract any portion of the Work after award, County retains the right to require Contractor to submit Escrow Documents for the Subcontractor before the subcontract is approved.

5. Storage, Examination and Final Disposition of Escrow Bid Documentation

- a. The Escrow Bid Documentation will be placed in escrow, for the life of the Contract, in a mutually agreeable institution. The cost of storage will be paid by Contractor for the duration of the project until final Contract payment. The storage facilities shall be the appropriate size for all the Escrow Bid Documentation and located conveniently to both County's and Contractor's offices.
- b. The Escrow Bid Documentation shall be examined by both County and Contractor, at any time deemed necessary by either County or Contractor, to assist in the negotiation of price adjustments and change orders or the settlement of disputes and claims. In the case of legal proceedings, Escrow Bid Documentation shall be used subject to the terms of an appropriate protective order if requested by Contractor and ordered by a court of competent jurisdiction. Examination of the Escrow Bid Documentation is subject to the following conditions:
 - (1) As trade secrets, the Escrow Bid Documentation is proprietary and confidential to the extent allowed by law.
 - (2) County and Contractor shall each designate, in writing to the other party **SEVEN (7)** calendar days prior to any examination, the names of representatives who are authorized to examine the Escrow Bid Documentation. No other person shall have access to the Escrow Bid Documentation.
 - (3) Access to the documents may take place only in the presence of duly designated representatives of the County and Contractor. If Contractor fails to designate a representative or appear for joint examination on

SEVEN (7) calendar days' notice, then the County representative may examine the Escrow Bid Documents alone upon an additional **THREE (3)** calendar days' notice if a representative of the Contractor does not appear at the time set.

- (4) If a subcontractor has submitted sealed information to be included in the Escrow Bid Documents, access to those documents may take place only in the presence of a duly designated representative of the County, Contractor and that subcontractor. If that subcontractor fails to designate a representative or appear for joint examination on **SEVEN (7)** calendar days' notice, then the County representative and/or the Contractor may examine the Escrow Bid Documentation without that subcontractor present upon an additional **THREE (3)** calendar days' notice if a representative of that subcontractor does not appear at the time set.
- c. The Escrow Bid Documentation will be returned to Contractor at such time as the Contract has been completed and final settlement has been achieved.

END OF DOCUMENT

DOCUMENT 00 57 00

**ESCROW AGREEMENT FOR
SECURITY DEPOSITS IN LIEU OF RETENTION**

Public Contract Code Section 22300

This Escrow Agreement ("Escrow Agreement") is made and entered into this ____ day of _____, 20 __, by and between County of Alameda, whose address is _____, _____, California ("County"); and

_____, whose place of business is located at _____, ("Contractor"); and

_____, a state or federally chartered bank in the state of California, whose place of business is located at _____, ("Escrow Agent").

For the consideration hereinafter set forth, County, Contractor, and Escrow Agent agree as follows:

1. Pursuant to section 22300 of Public Contract Code of the State of California, which is hereby incorporated by reference, Contractor has the option to deposit securities with Escrow Agent as a substitute for retention earnings required to be withheld by County pursuant to the Construction Contract No. _____ entered between County and Contractor for the Juvenile Justice Center Housing Unit Safety Barriers, in the amount of _____ dated, _____, 20 __, (the "Contract"). Alternatively, on written request of Contractor, County shall make payments of the retention earnings directly to Escrow Agent. When Contractor deposits the securities as a substitute for Contract earnings, Escrow Agent shall notify County within ten (10) calendar days of the deposit. The market value of the securities at the time of substitution and at all times from substitution until the termination of the Escrow Agreement shall be at least equal to the cash amount then required to be withheld as retention under terms of Contract between County and Contractor.

Securities shall be held in name of County of Alameda, and shall designate Contractor as beneficial owner.

2. County shall make progress payments to Contractor for those funds which otherwise would be withheld from progress payments pursuant to Contract provisions, provided that Escrow Agent holds securities in form and amount specified above.
3. When County makes payment of retention earned directly to Escrow Agent, Escrow Agent shall hold them for the benefit of Contractor until the time that the escrow created under this Escrow Agreement is terminated. Contractor may direct the investment of the

payments into securities. All terms and conditions of this Escrow Agreement and the rights and responsibilities of the Parties shall be equally applicable and binding when County pays Escrow Agent directly.

4. Contractor shall be responsible for paying all fees for the expenses incurred by Escrow Agent in administering the Escrow Account, and all expenses of County. These expenses and payment terms shall be determined by County, Contractor, and Escrow Agent.
5. Interest earned on securities or money market accounts held in escrow and all interest earned on that interest shall be for sole account of Contractor and shall be subject to withdrawal by Contractor at any time and from time to time without notice to County.
6. Contractor shall have the right to withdraw all or any part of the principal in the Escrow Account only by written notice to Escrow Agent accompanied by written authorization from County to Escrow Agent that County consents to withdrawal of amount sought to be withdrawn by Contractor.
7. County shall have the right to draw upon the securities and/or withdraw amounts from the Escrow Account in event of default by Contractor. Upon seven (7) days written notice to Escrow Agent from County of the default, if applicable, Escrow Agent shall immediately convert the securities to cash and shall distribute the cash as instructed by County.
8. Upon receipt of written notification from County certifying that the Contract is final and complete, and that Contractor has complied with all requirements and procedures applicable to the Contract, Escrow Agent shall release to Contractor all securities and interest on deposit less escrow fees and charges of the Escrow Account. The escrow shall be closed immediately upon disbursement of all monies and securities on deposit and payments of fees and charges.
9. Escrow Agent shall rely on written notifications from County and Contractor pursuant to Paragraphs 5 through 8, inclusive, of this Escrow Agreement and County and Contractor shall hold Escrow Agent harmless from Escrow Agent's release and disbursement of securities and interest as set forth above.
10. Names of persons who are authorized to give written notice or to receive written notice on behalf of County and on behalf of Contractor in connection with the foregoing, and exemplars of their respective signatures are as follows:

On behalf of County:

On behalf of Contractor:

Title

Title

Name _____

Signature _____

Address _____

Name _____

Signature _____

Address _____

On behalf of Escrow Agent:

Title

Name

Signature

Address

At the time of Escrow Account is opened, County and Contractor shall deliver to Escrow Agent a fully executed of this Agreement.

IN WITNESS WHEREOF, the parties have executed this Agreement by their proper officers on the date first set forth above.

On behalf of County:

On behalf of Contractor:

Title

Title

Name

Name

Signature

Signature

Address

Address

On behalf of Escrow Agent:

Title

Name

Signature

Address

END OF DOCUMENT

DOCUMENT 00 61 13.13

PERFORMANCE BOND FORM
(100% of Contract Price)

(Note: Bidders must use this form, NOT a surety company form.)

KNOW ALL PERSONS BY THESE PRESENTS:

That WHEREAS, the Board of Supervisors of the County of Alameda ("County") and _____, ("Principal") have entered into a contract for the furnishing of all materials and labor, services and transportation, necessary, convenient, and proper to perform the following project:

Juvenile Justice Center Housing Unit Safety Barriers

("Project" or "Contract")

which Contract dated _____, 20____, and all of the Contract Documents attached to or forming a part of the Contract, are hereby referred to and made a part hereof, and

WHEREAS, said Principal is required under the terms of the Contract to furnish a bond for the faithful performance of the Contract;

NOW, THEREFORE, the Principal and _____ ("Surety") are held and firmly bound unto the Board of County in the penal sum of _____ DOLLARS (\$ _____), lawful money of the United States, for the payment of which sum well and truly to be made we bind ourselves, our heirs, executors, administrators, successors, and assigns jointly and severally, firmly by these presents, to perform all the work required to complete the Project and to pay to County all damages County incurs as a result of the Principal's failure to perform all the Work required to complete the Project.

The condition of the obligation is such that, if the above bounden Principal, his or its heirs, executors, administrators, successors, or assigns, shall in all things stand to and abide by, and well and truly keep and perform the covenants, conditions, and agreements in the Contract and any alteration thereof made as therein provided, on his or their part to be kept and performed at the time and in the intent and meaning, and shall indemnify and save harmless County, its trustees, officers and agents, as therein stipulated, then this obligation shall become null and void, otherwise it shall be and remain in full force and virtue.

And the Surety, for value received, hereby stipulates and agrees that no change, extension of time, alteration, or addition to the terms of the contract or to the work to be performed thereunder or the specifications accompanying the same shall in any way affect its obligation on this bond, and it does hereby waive notice of any such change, extension of time, alteration, or addition to the terms of the Contract or to the work or to the specifications.

IN WITNESS WHEREOF, two (2) identical counterparts of this instrument, each of which shall for all purposes be deemed an original thereof, have been duly executed by the Principal and Surety above named, on the ___ day of _____, 20__.

(Affix Corporate Seal)

Principal

By

Surety

By

Name of California Agent of Surety

Address of California Agent of Surety

Telephone Number of California Agent of Surety

Bidder must attach a Notarial Acknowledgment for all Surety's signatures and a Power of Attorney and Certificate of Authority for Surety. The California Department of Insurance must authorize the Surety to be an admitted surety insurer.

END OF DOCUMENT

DOCUMENT 00 61 13.16

PAYMENT BOND FORM
Contractor's Labor & Material Payment Bond
(100% of Contract Price)

(Note: Bidders must use this form, NOT a surety company form.)

KNOW ALL PERSONS BY THESE PRESENTS:

That WHEREAS, the Board of Supervisors of the County of Alameda ("County") and _____, ("Principal") have entered into a contract for the furnishing of all materials and labor, services and transportation, necessary, convenient, and proper to

Juvenile Justice Center Housing Unit Safety Barriers

("Project")

which Contract dated _____, 20____, and all of the Contract Documents attached to or forming a part of the Contract, are hereby referred to and made a part hereof, and

WHEREAS, pursuant to law and the Contract, the Principal is required, before entering upon the performance of the work, to file a good and sufficient bond with the body by which the Contract is awarded in an amount equal to 100 percent (100%) of the Maximum Contract Value, to secure the claims to which reference is made in sections 9000, 9100, 9356 through 9560, and 9564 of the Civil Code of California, and division 2, part 7, of the Labor Code of California.

NOW, THEREFORE, WE, the Principal and _____, ("Surety") are held and firmly bound unto all laborers, material men, and other persons referred to in said statutes in the sum of _____ Dollars (\$ _____), lawful money of the United States, being a sum not less than the total amount payable by the terms of Contract, for the payment of which sum well and truly to be made, we bind ourselves, our heirs, executors, administrators, successors, or assigns, jointly and severally, by these presents.

The condition of this obligation is that if the Principal or any of his or its subcontractors, of the heirs, executors, administrators, successors, or assigns of any, all, or either of them shall fail to pay for any labor, materials, provisions, provender, or other supplies, used in, upon, for or about the performance of the work contracted to be done, or for any work or labor thereon of any kind, or for amounts due under the Unemployment Insurance Act with respect to such work or labor, that the Surety will pay the same in an amount not exceeding the amount herein above set forth, and also in case suit is brought upon this bond, will pay a reasonable attorney's fee to be awarded and fixed by the Court, and to be taxed as costs and to be included in the judgment therein rendered.

It is hereby expressly stipulated and agreed that this bond shall inure to the benefit of any and all persons, companies, and corporations entitled to file claims under sections 9000, 9100, 9356 through 9560, and 9564 of the Civil Code, so as to give a right of action to them or their assigns in any suit brought upon this bond.

Should the condition of this bond be fully performed, then this obligation shall become null and void; otherwise, it shall be and remain in full force and affect.

And the Surety, for value received, hereby stipulates and agrees that no change, extension of time, alteration, or addition to the terms of Contract or the specifications accompanying the same shall in any manner affect its obligations on this bond, and it does hereby waive notice of any such change, extension, alteration, or addition.

IN WITNESS WHEREOF, two (2) identical counterparts of this instrument, each of which shall for all purposes be deemed an original thereof, have been duly executed by the Principal and Surety above named, on the _____ day of _____, 20____.

(Affix Corporate Seal)

Principal

By

Surety

By

Name of California Agent of Surety

Address of California Agent of Surety

Telephone Number of California Agent of Surety

Bidder must attach a Notarial Acknowledgment for all Surety's signatures and a Power of Attorney and Certificate of Authority for Surety. The California Department of Insurance must authorize the Surety to be an admitted surety insurer.

END OF DOCUMENT

DOCUMENT 00 65 19.26

FINAL SETTLEMENT CERTIFICATE FORM

THIS FINAL SETTLEMENT AGREEMENT AND RELEASE OF CLAIMS (“Agreement and Release”) IS MADE AND ENTERED INTO THIS _____ DAY OF _____, 20____ by and between the County of Alameda (“County”) and _____ (“Contractor”), whose place of business is _____.

RECITALS:

1. County and Contractor entered into PROJECT/CONTRACT NO.: Juvenile Justice Center Housing Unit Safety Barriers (“Contract” or “Project”) in the County of Alameda, California.
2. The Work under the Contract has been completed.

NOW, THEREFORE, it is mutually agreed between County and Contractor as follows:

AGREEMENT

3. Contractor will only be assessed liquidated damages as detailed below:

Original Contract Sum	\$ _____
Modified Contract Sum	\$ _____
Payment to Date	\$ _____
Liquidated Damages	\$ _____
Payment Due Contractor	\$ _____

4. Subject to the provisions hereof, County shall forthwith pay to Contractor the undisputed sum of \$ _____ (_____ Dollars and _____ Cents) under the Contract, less any amounts represented by any notice to withhold funds on file with County as of the date of such payment.
5. Contractor acknowledges and hereby agrees that there are no unresolved or outstanding claims in dispute against County arising from the performance of work under the Contract, except for the claims described in Paragraph 6 and continuing obligations described in Paragraph 8. It is the intention of the parties in executing this Agreement and Release that this Agreement and Release shall be effective as a full, final and general release of all claims, demands, actions, causes of action, obligations, costs, expenses,

damages, losses and liabilities of Contractor against County, all its respective agents, employees, inspectors, assignees and transferees except for the Disputed Claim is set forth in Paragraph 6 and continuing obligations described in Paragraph 8 hereof.

6. The following claims are disputed (hereinafter, the "Disputed Claims") and are specifically excluded from the operation of this Agreement and Release:

Claim No. Description of Claim Amount of Claim Date Claim Submitted

[Insert information, including attachment if necessary]

7. Consistent with California Public Contract Code section 7100, Contractor hereby agrees that, in consideration of the payment set forth in Paragraph 4 hereof, Contractor hereby releases and forever discharges County, all its agents, employees, inspectors, assignees, and transferees from any and all liability, claims, demands, actions, or causes of action of whatever kind or nature arising out of or in any way concerned with the Work under the Contract.
8. Guarantees and warranties for the Work, and any other continuing obligation of Contractor, shall remain in full force and effect as specified in the Contract Documents.
9. To the furthest extent permitted by California law, Contractor shall defend, indemnify, and hold harmless the County, its agents, representatives, officers, consultants, employees, trustees, and volunteers (the "indemnified parties") from any and all losses, liabilities, claims, suits, and actions of any kind, nature, and description, including, but not limited to, attorneys' fees and costs, directly or indirectly arising out of, connected with, or resulting from the performance of the Contract unless caused wholly by the sole negligence or willful misconduct of the indemnified parties.
10. Contractor hereby waives the provisions of California Civil Code section 1542 which provides as follows:

A GENERAL RELEASE DOES NOT EXTEND TO CLAIMS WHICH THE CREDITOR DOES NOT KNOW OR SUSPECT TO EXIST IN HIS OR HER FAVOR AT THE TIME OF EXECUTING THE RELEASE, WHICH IF KNOWN BY HIM OR HER MUST HAVE MATERIALLY AFFECTED HIS OR HER SETTLEMENT WITH THE DEBTOR.

11. The provisions of this Agreement and Release are contractual in nature and not mere recitals and shall be considered independent and severable. If any such provision or any part thereof shall be at any time held invalid in whole or in part under any federal, state, county, municipal, or other law, ruling, or regulations, then such provision, or part thereof, shall remain in force and effect to the extent permitted by law, and the remaining

provisions of this Agreement and Release shall also remain in full force and effect, and shall be enforceable.

12. All rights of County shall survive completion of the Work or termination of Contract, and execution of this Release.

* * * CAUTION: THIS IS A RELEASE - READ BEFORE EXECUTING * * *

COUNTY OF ALAMEDA

TITLE: _____

NAME: _____

SIGNATURE: _____

CONTRACTOR

TITLE: _____

NAME: _____

SIGNATURE: _____

END OF DOCUMENT

DOCUMENT 00 65 36

WARRANTY FORM

_____ ("Contractor") hereby agrees that the _____ ("Work" of Contractor) which Contractor has installed for County of Alameda ("County") for the following project:

PROJECT: Juvenile Justice Center Housing Unit Safety Barriers

("Project" or "Contract")

has been performed in accordance with the requirements of the Contract Documents and that the Work as installed will fulfill the requirements of the Contract Documents.

The undersigned agrees to repair or replace any or all of such Work that may prove to be defective in workmanship or material together with any other adjacent Work that may be displaced in connection with such replacement within a period of two years from the date of completion as defined in Public Contract Code section 7107, subdivision (c), ordinary wear and tear and unusual abuse or neglect excepted. The date of completion is _____, 20__.

In the event of the undersigned's failure to comply with the above-mentioned conditions within a reasonable period of time, as determined by County, but not later than seven (7) days after being notified in writing by County, the undersigned authorizes the County to proceed to have said defects repaired and made good at the expense of the undersigned. The undersigned shall pay the costs and charges therefor upon demand.

Date: _____

Proper Name of Contractor: _____

Signature: _____

Print Name: _____

Title: _____

Representatives to be contacted for service subject to terms of Contract:

NAME: _____

ADDRESS: _____

PHONE NO.: _____

END OF DOCUMENT

DOCUMENT 00 72 13

GENERAL CONDITIONS

TABLE OF CONTENTS

	<u>Page</u>
1. CONTRACT TERMS AND DEFINITIONS	7
1.1 Definitions.....	7
1.2 Laws Concerning The Contract.....	10
1.3 No Oral Agreements.....	11
1.4 No Assignment.....	11
1.5 Notice And Service Thereof.....	11
1.6 No Waiver.....	11
1.7 Substitutions For Specified Items.....	12
1.8 Materials and Work.....	12
2. COUNTY	13
2.1 Occupancy.....	13
3. ARCHITECT	13
3.1 Role and Authority.....	13
3.2 Interpretations.....	13
3.3 Laws.....	13
3.4 Communications.....	13
4. CONSTRUCTION MANAGER	14
4.1 Role and Authority.....	14
4.2 Authority to Reject.....	14
4.3 If No Construction Manager.....	14
5. INSPECTIONS AND TESTS	14
5.1 Tests and Inspections.....	14
5.2 Costs for After Hours and/or Off Site Inspections.....	15

6. **CONTRACTOR**..... 15

6.1 Status of Contractor..... 15

6.2 Contractor’s Supervision..... 15

6.3 Duty to Provide Fit Workers 16

6.4 Purchase of Materials and Equipment..... 16

6.5 Documents On Work Site..... 16

6.6 Preservation of Records..... 17

6.7 Integration of Work 18

6.8 Obtaining of Permits and Licenses..... 18

6.9 Work to Comply With Applicable Laws and Regulations 18

6.10 Safety/Protection of Persons and Property 19

6.11 Working Evenings and Weekends..... 21

6.12 Badge Policy For Contractors 21

6.13 County Drug Policy - Drug Free Work Place 22

6.14 Cleaning Up..... 22

7. **SUBCONTRACTORS**..... 23

7.1 Contractor Shall Provide Subcontractor Information..... 23

7.2 No Contractual Relationship Between County and Subcontractors..... 23

7.3 Contractor Binds Every Subcontractor by Terms of Contract 23

7.4 No Waiver of Obligations 23

7.5 Contractor to Familiarize Itself with Laws..... 23

7.6 Subcontractor Substitutions..... 23

7.7 Subcontractor Coordination..... 24

7.8 Subcontractor Relations..... 24

7.9 Assignment or Termination..... 24

8. **OTHER CONTRACTS/CONTRACTORS** 24

8.1 County Right to Perform 24

8.2 Protection of Work 24

8.3 Coordination with Other Work..... 24

8.4 Measurement of Work Performed 25

8.5 Knowledge of Other Work 25

8.6 No Exclusive Occupancy of Site 25

9. **DRAWINGS AND SPECIFICATIONS**..... 25

9.1 List of all Drawings 25

9.2 Technical and Trade Words..... 25

9.3 Trade Name or Trade Term 25

9.4 The Naming of any Material and/or Equipment Shall Mean Furnishing 25

9.5 Contract Documents are Complementary 25

9.6 Drawings and Specifications are Intended to Comply With All Laws..... 26

9.7 Plans, Drawings, Designs, Specifications are County Property 26

9.8 Order of Precedence 26

9.9 Resolution of Discrepancy or Ambiguity 26

9.10 County Clarification 26

10. **CONTRACTOR’S SUBMITTALS AND SCHEDULES** 26

10.1 Schedule of Work, Schedule of Submittals, and Schedule of Values 27

10.2 Monthly Progress Schedule(s)..... 29

10.3 Material Safety Data Sheets (MSDS) 30

11. **SITE ACCESS, CONDITIONS, AND REQUIREMENTS**..... 30

11.1 Site Investigation 30

11.2 Soils Investigation Report 30

11.3 Access to Work..... 30

11.4 Layout and Field Engineering..... 30

11.5 Utilities..... 31

11.6 Sanitary Facilities 31

11.7 Surveys 31

11.8 Regional Notification Center..... 31

11.9 Existing Utility Lines..... 31

11.10 Notification 32

11.11 Hazardous Materials 32

11.12 No Signs..... 32

12. **TRENCHES**..... 32

12.1 Trenches Greater Than Five Feet 32

12.2 Excavation Safety 33

12.3 No Tort Liability of County 33

12.4 No Excavation Without Permits 33

12.5 Discovery of Hazardous Waste and/or Unusual Conditions 33

13. INSURANCE AND BONDS..... 34

13.1 Insurance 34

13.2 Contract Security - Bonds 36

14. WARRANTY/GUARANTEE/INDEMNITY 36

14.1 Warranty/Guarantee 36

14.2 Indemnity..... 37

15. TIME 38

15.1 Notice to Proceed 38

15.2 Computation of Time / Adverse Weather 39

15.3 Hours of Work 39

15.4 Progress and Completion..... 40

15.5 Expeditious Completion 40

16. EXTENSIONS OF TIME – LIQUIDATED DAMAGES..... 40

16.1 Liquidated Damages 40

16.2 Excusable Delay 40

16.3 No Additional Compensation for Delays Within Contractor’s Control..... 41

16.4 Float or Slack in the Schedule 41

17. CHANGES IN THE WORK 42

17.1 No Changes Without Authorization 42

17.2 Architect Authority to Order Minor Changes 42

17.3 Change Orders 42

17.4 Construction Change Directives 43

17.5 Force Account Directives 43

17.6 Price Request 44

17.7 Proposed Change Order..... 44

17.8 Format for Proposed Change 45

17.9 Change Order Certification..... 46

17.10 Determination of Change Order Cost 46

17.11 Allowable Costs..... 47

17.12 Deductive Change Orders..... 48

17.13 Discounts, Rebates, and Refunds..... 48

17.14 Accounting Records..... 48

17.15 Notice Required 48

17.16 Applicability to Subcontractors 48

17.17 Alteration to Change Order Language..... 48

17.18 Failure of Contractor to Execute Change Order 48

18. REQUEST FOR INFORMATION 49

18.1 Contractor. 49

18.2 Reference Contract Documents..... 49

18.3 Contractor Responsible For Costs..... 49

19. PAYMENTS 49

19.1 Contract Price 49

19.2 Applications for Progress Payments..... 49

19.3 Progress Payments 52

19.4 Decisions to Withhold Payment..... 54

19.5 Subcontractor Payments 55

20. COMPLETION OF THE WORK..... 56

20.1 Completion 56

20.2 Close-Out Procedures..... 56

20.3 Final Inspection..... 57

20.4 Costs of Multiple Inspections 58

20.5 Partial Occupancy or Use Prior to Completion..... 58

21. FINAL PAYMENT AND RETENTION 59

21.1 Final Payment..... 59

21.2 Prerequisites for Final Payment..... 59

21.3 Retention 60

21.4 Substitution of Securities 60

22. UNCOVERING OF WORK 60

23. NONCONFORMING WORK, CORRECTION OF WORK AND COUNTY’S RIGHT TO PERFORM WORK..... 60

23.1 Nonconforming Work..... 60

23.2 Correction of Work..... 61

23.3 County's Right to Perform Work..... 61

24. TERMINATION AND SUSPENSION 62

24.1 County's Right to Terminate Contractor for Cause 62

24.2 Termination of Contractor for Convenience 64

24.3 Emergency Termination of Public Contracts Act of 1949 65

25. CLAIMS AND DISPUTES..... 65

25.1 Performance During Claim Process 65

25.2 Definition of Claim..... 65

25.3 Claim Presentations..... 66

25.4 Claim Resolution..... 66

26. LABOR, WAGE & HOUR, APPRENTICE, AND RELATED PROVISIONS..... 68

26.1 Wage Rates, Travel, and Subsistence..... 68

26.2 Hours of Work..... 70

26.3 Payroll Records 70

26.4 Apprentices..... 72

26.5 Non-Discrimination 73

26.6 Labor First Aid 74

27. MISCELLANEOUS..... 74

27.1 Assignment of Antitrust Actions 74

27.2 Excise Taxes..... 74

27.3 Taxes 75

27.4 Shipments..... 75

GENERAL CONDITIONS

1. CONTRACT TERMS AND DEFINITIONS

1.1 Definitions

Wherever used in the Contract Documents, the following terms shall have the meanings indicated, which shall be applicable to both the singular and plural thereof:

1.1.1 Adverse Weather: Shall be only weather that satisfies all of the following conditions: (1) unusually severe precipitation, sleet, snow, hail, heat, or cold conditions in excess of the norm for the location and time of year it occurred, (2) unanticipated, and (3) at the Project.

1.1.2 Approval, Approved, and/or Accepted: Refer to written authorization, unless stated otherwise.

1.1.3 Architect: The individual, partnership, corporation, joint venture, or any combination thereof, named as Architect, who will have the rights and authority assigned to the Architect in the Contract Documents. The term Architect means the County's Architect on this Project or the Architect's authorized representative.

1.1.4 Architect's Supplemental Instruction: A document prepared by the Architect to provide supplemental instructions or interpretations or to order minor changes in the work not involving an adjustment in the Contract Amount or Contract Time.

1.1.5 Bidder: A contractor who intends to provide a bid to the County to perform the Work of this Contract.

1.1.6 Change Order: A written order to the Contractor authorizing an addition to, deletion from, or revision in the Work, and/or authorizing an adjustment in the Contract Price or Contract Time.

1.1.7 Construction Change Directive: A written order prepared and issued by the County, the Construction Manager, and/or the Architect and signed by the County and the Architect, directing a change in the Work.

1.1.8 Construction Manager: The individual, partnership, corporation, joint venture, or any combination thereof, or its authorized representative, named as such by the County. If no Construction Manager is used on the Project that is the subject of this contract, then all references to Construction Manager herein shall be read to refer to County.

1.1.9 Construction Schedule: The progress schedule of construction of the Project as provided by Contractor and approved by County.

1.1.10 Contract, Contract Documents: The Contract consists exclusively of the documents evidencing the agreement of the County and Contractor, identified as the Contract Documents. The Contract Documents consist of the following documents:

1.1.10.1 Document 00 11 16 (Notice to Bidders)

1.1.10.2 Document 00 21 13 (Instructions to Bidders)

- 1.1.10.3 Document 00 41 13 (Bid Form)
- 1.1.10.4 Document 00 43 16 (Bid Security Form)
- 1.1.10.5 Document 00 43 46 (Designated Subcontractors List)
- 1.1.10.6 Document 00 45 01 (Site-Visit Certification), if a site visit was required.
- 1.1.10.7 Document 00 45 13 (Non-Collusion Affidavit)
- 1.1.10.8 Document 00 45 26 (Workers' Compensation Certification)
- 1.1.10.9 Document 00 45 46.01 (Prevailing Wage and Related Labor Requirements Certification)
- 1.1.10.10 Document 00 45 46.04 Hazardous Materials Certification
- 1.1.10.11 Document 00 45 46.06 Imported Materials Certification
- 1.1.10.12 Document 00 51 00 Notice of Award
- 1.1.10.13 Document 00 52 13 Agreement
- 1.1.10.14 Document 00 55 00 Notice to Proceed
- 1.1.10.15 Document 00 56 00 Escrow of Bid Documentation
- 1.1.10.16 Document 00 57 00 Escrow Agreement for Security Deposits in Lieu of Retention
- 1.1.10.17 Document 00 61 13.13 Performance Bond
- 1.1.10.18 Document 00 61 13.16 Payment Bond
- 1.1.10.19 Document 00 72 13 General Conditions
- 1.1.10.20 Document 00 73 13 Special Conditions
- 1.1.10.21 Document 00 73 56 Hazardous Materials Procedures and Requirements
- 1.1.10.22 Divisions 01 through 49
- 1.1.10.23 All Plans, Technical Specifications, and Drawings
- 1.1.10.24 Any and all addenda to any of the above documents
- 1.1.10.25 Any and all change orders or written modifications to the above documents if approved in writing by the County.

1.1.11 Contract Price: The total monies payable to the Contractor under the terms and conditions of the Contract Documents.

1.1.12 Contract Time: The time period stated in the Agreement for the completion of the Work.

1.1.13 Contractor: The person or persons identified in the Agreement as contracting to perform the Work to be done under this Contract, or the legal representative of such a person or persons.

1.1.14 County: County of Alameda, acting through its Board of Supervisors or any of its authorized agents. The County may, at any time:

1.1.14.1 Direct the Contractor to communicate with or provide notice to the Construction Manager or the Architect on matters for which the Contract Documents indicate the Contractor will communicate with or provide notice to the County; and/or

1.1.14.2 Direct the Construction Manager or the Architect to communicate with or direct the Contractor on matters for which the Contract Documents indicate the County will communicate with or direct the Contractor.

1.1.15 Daily Job Report(s): Daily Project reports prepared by the Contractor's employee(s) who are present on Site, which shall include the information required herein.

1.1.16 Day(s): Unless otherwise designated, day(s) means calendar day(s).

1.1.17 Drawings: (or "Plans") The graphic and pictorial portions of the Contract Documents showing the design, location, scope and dimensions of the work, generally including plans, elevations, sections, details, schedules, sequence of operation, and diagrams.

1.1.18 Force Account Directive: A process that may be used when the County and the Contractor cannot agree on a price for a specific portion of work or before the Contractor prepares prices for a specific portion of work and whereby the Contractor performs the work as indicated herein on a time and materials basis.

1.1.19 Premises: The real property owned by the County on which the Site is located.

1.1.20 Product(s): New material, machinery, components, equipment, fixtures, and systems forming the Work, including existing materials or components required and approved by the County for reuse.

1.1.21 Product Data: Illustrations, standard schedules, performance charts, instructions, brochures, diagrams, and other information furnished by the Contractor to illustrate a material, product, or system for some portion of the Work.

1.1.22 Project: The planned undertaking as provided for in the Contract Documents.

1.1.23 Program Manager: The individual, partnership, corporation, joint venture, or any combination thereof, or its authorized representative, named as such by the County. If no Program Manager is designated for Project that is the subject of this Contract, then all references to Project Manager herein shall be read to refer to County.

1.1.24 Provide: Shall include "provide complete in place," that is, "furnish and install," and "provide complete and functioning as intended in place" unless specifically stated otherwise.

1.1.25 Request for Information: A written request prepared by the Contractor requesting that the Architect provide additional information necessary to clarify

or amplify an item in the Contract Documents that the Contractor believes is not clearly shown or called for in the Drawings or Specifications or other portions of the Contract Documents, or to address problems that have arisen under field conditions.

1.1.26 Request for Substitution: A request by Contractor to substitute an equal or superior material, product, thing, or service for a specific material, product, thing, or service that has been designated in the Contract Documents by a specific brand or trade name.

1.1.27 Safety Orders: Written and/or verbal orders for construction issued by the California Division of Industrial Safety (“CalOSHA”) or by the United States Occupational Safety and Health Administration (“OSHA”).

1.1.28 Safety Plan: Contractor’s safety plan specifically adapted for the Project. Contractor's Safety Plan shall comply with all provisions regarding Project safety, including all applicable provisions in these General Conditions.

1.1.29 Samples: Physical examples that illustrate materials, products, equipment, finishes, colors, or workmanship and that, when approved in accordance with the Contract Documents, establish standards by which portions of the Work will be judged.

1.1.30 Shop Drawings: All drawings, prints, diagrams, illustrations, brochures, schedules, and other data that are prepared by the Contractor, a subcontractor, manufacturer, supplier, or distributor, that illustrate how specific portions of the Work shall be fabricated or installed.

1.1.31 Site: The Project site as shown on the Drawings.

1.1.32 Specifications: That portion of the Contract Documents, Division 01 through Division 49, and all technical sections, and addenda to all of these, if any, consisting of written descriptions and requirements of a technical nature of materials, equipment, construction methods and systems, standards, and workmanship.

1.1.33 Subcontractor: A contractor and/or supplier who is under contract with the Contractor or with any other subcontractor, regardless of tier, to perform a portion of the Work of the Project.

1.1.34 Submittal Schedule: The schedule of submittals as provided by Contractor and approved by County.

1.1.35 Surety: The person, firm, or corporation that executes as surety the Contractor’s Performance Bond and Payment Bond, and must be a California admitted surety insurer as defined in the Code of Civil Procedure § 995.120.

1.1.36 Work: All labor, materials, equipment, components, appliances, supervision, coordination, and services required by, or reasonably inferred from, the Contract Documents, that are necessary for the construction and completion of the Project.

1.2 Laws Concerning The Contract

Contract is subject to all provisions of the Constitution and laws of California governing, controlling, or affecting County, or the property, funds, operations, or powers of County, and such provisions are by this reference made a part hereof. Any provision required by law to be included in this Contract shall be deemed to be inserted.

1.3 No Oral Agreements

No oral agreement or conversation with any officer, agent, or employee of County, either before or after execution of Contract, shall affect or modify any of the terms or obligations contained in any of the documents comprising the Contract.

1.4 No Assignment

Contractor shall not assign this Contract or any part thereof including, without limitation, any services or money to become due hereunder without the prior written consent of the County. Assignment without County's prior written consent shall be null and void. Any assignment of money due or to become due under this Contract shall be subject to a prior lien for services rendered or material supplied for performance of work called for under this Contract in favor of all persons, firms, or corporations rendering services or supplying material to the extent that claims are filed pursuant to the Civil Code, Code of Civil Procedure, Government Code, Labor Code, and/or Public Contract Code, and shall also be subject to deductions for liquidated damages or withholding of payments as determined by County in accordance with this Contract. Contractor shall not assign or transfer in any manner to a Subcontractor or supplier the right to prosecute or maintain an action against the County.

1.5 Notice And Service Thereof

1.5.1 Any notice from one party to the other or otherwise under Contract shall be in writing and shall be dated and signed by the party giving notice or by a duly authorized representative of that party. Any notice shall not be effective for any purpose whatsoever unless served in one of the following manners:

- 1.5.1.1** If notice is given by personal delivery thereof, it shall be considered delivered on the day of delivery.
- 1.5.1.2** If notice is given by overnight delivery service, it shall be considered delivered on (1) day after date deposited, as indicated by the delivery service.
- 1.5.1.3** If notice is given by depositing same in United States mail, enclosed in a sealed envelope, it shall be considered delivered three (3) days after date deposited, as indicated by the postmarked date.
- 1.5.1.4** If notice is given by registered or certified mail with postage prepaid, return receipt requested, it shall be considered delivered on the day the notice is signed for.

1.6 No Waiver

The failure of County in any one or more instances to insist upon strict performance of any of the terms of this Contract or to exercise any option herein conferred shall not be construed as a waiver or relinquishment to any extent of the right to assert or rely upon any such terms or option on any future occasion. No action or failure to act by the County, Architect, or Construction Manager shall constitute a waiver of any right or duty afforded the County under the Contract, nor shall any action or failure to act constitute an approval of or acquiescence in any breach thereunder, except as may be specifically agreed in writing.

1.7 Substitutions For Specified Items

See Special Conditions.

1.8 Materials and Work

1.8.1 Except as otherwise specifically stated in this Contract, Contractor shall provide and pay for all materials, labor, tools, equipment, transportation, supervision, temporary constructions of every nature, and all other services, management, and facilities of every nature whatsoever necessary to execute and complete this Contract within the Contract Time.

1.8.2 Unless otherwise specified, all materials shall be new, and the best of their respective kinds and grades as noted or specified and workmanship shall be of good quality.

1.8.3 Materials shall be furnished in ample quantities and at such times as to ensure uninterrupted progress of Work and shall be stored properly and protected as required.

1.8.4 For all materials and equipment specified or indicated in the Drawings, the Contractor shall provide all labor, materials, equipment, and services necessary for complete assemblies and complete working systems, functioning as intended. Incidental items not indicated on Drawings, nor mentioned in the Specifications, that can legitimately and reasonably be inferred to belong to the Work described, or be necessary in good practice to provide a complete assembly or system, shall be furnished as though itemized here in every detail. In all instances, material and equipment shall be installed in strict accordance with each manufacturer's most recent published recommendations and specifications.

1.8.5 Contractor shall, after award of Contract by County and after relevant submittals have been approved, place orders for materials and/or equipment as specified so that delivery of same may be made without delays to the Work. Contractor shall, upon demand from County, present documentary evidence showing that orders have been placed.

1.8.6 County reserves the right but has no obligation, for any neglect in complying with the above instructions, to place orders for such materials and/or equipment as it may deem advisable in order that the Work may be completed at the date specified in the Agreement, and all expenses incidental to the procuring of said materials and/or equipment shall be paid for by Contractor or withheld from payment(s) to Contractor.

1.8.7 Contractor warrants good title to all material, supplies, and equipment installed or incorporated in Work and agrees upon completion of all Work to deliver the Site to County, together with all improvements and appurtenances constructed or placed thereon by it, and free from any claims, liens, or charges. Contractor further agrees that neither it nor any person, firm, or corporation furnishing any materials or labor for any work covered by the Contract shall have any right to lien any portion of the Premises or any improvement or appurtenance thereon, except that Contractor may install metering devices or other equipment of utility companies or of political subdivision, title to which is commonly retained by utility company or political subdivision. In the event of installation

of any such metering device or equipment, Contractor shall advise County as to owner thereof.

1.8.8 Nothing contained in this Article, however, shall defeat or impair the rights of persons furnishing materials or labor under any bond given by Contractor for their protection or any rights under any law permitting such protection or any rights under any law permitting such persons to look to funds due Contractor in hands of County (e.g., Stop Notices), and this provision shall be inserted in all subcontracts and material contracts and notice of its provisions shall be given to all persons furnishing material for work when no formal contract is entered into for such material.

1.8.9 Title to new materials and/or equipment for the Work of this Contract and attendant liability for its protection and safety shall remain with Contractor until incorporated in the Work of this Contract and accepted by County. No part of any materials and/or equipment shall be removed from its place of storage except for immediate installation in the Work of this Contract. Contractor shall keep an accurate inventory of all materials and/or equipment in a manner satisfactory to County or its authorized representative and shall, at the County's request, forward it to the County.

2. COUNTY

2.1 Occupancy

County reserves the right to occupy portions of the Project at any time before completion. Neither the County's Final Acceptance, the making of Final Payment, any provision in Contract Documents, nor the use or occupancy of the Work, in whole or in part, by County shall constitute acceptance of Work not in accordance with the Contract Documents nor relieve the Contractor or the Contractor's Performance Bond Surety from liability with respect to any warranties or responsibility for faulty or defective Work or materials, equipment and workmanship incorporated therein.

3. ARCHITECT

3.1 Role and Authority

The Architect shall represent County during the Project and will observe the progress and quality of the Work on behalf of County. Architect shall have the authority to act on behalf of County to the extent expressly provided in the Contract Documents and to the extent determined by County. Architect shall have authority to reject materials, workmanship, and/or the Work whenever rejection may be necessary, in Architect's reasonable opinion, to ensure the proper execution of the Contract.

3.2 Interpretations

Architect shall, with County and on behalf of County, determine the amount, quality, acceptability, and fitness of all parts of the Work, and interpret the Specifications, Drawings, and shall, with County, interpret all other Contract Documents.

3.3 Laws

Architect shall have all authority and responsibility established by law, including Title 24 of the California Code of Regulations.

3.4 Communications

Contractor shall provide County and the Construction Manager with a copy of all written communication between Contractor and Architect at the same time as that communication is made to Architect, including, without limitation, all RFIs, correspondence, submittals, claims, and proposed change orders.

4. CONSTRUCTION MANAGER

4.1 Role and Authority

If a construction manager is used on this Project (“Construction Manager” or “CM”), the Construction Manager will provide administration of the Contract on the County's behalf. After execution of the Contract and Notice to Proceed, all correspondence, and/or instructions from Contractor and/or County shall be forwarded through the Construction Manager. The Construction Manager will not be responsible for and will not have control or charge of construction means, methods, techniques, sequences, or procedures or for safety precautions in connection with the Work, which shall all remain the Contractor's responsibility.

4.2 Authority to Reject

The Construction Manager, however, will have authority to reject materials and/or workmanship not conforming to the Contract Documents, as determined by the County and/or the Architect. The Construction Manager shall also have the authority to require special inspection or testing of any portion of the Work, whether it has been fabricated, installed or fully completed. Any decision made by the Construction Manager, in good faith, shall not give rise to any duty or responsibility of the Construction Manager to the Contractor, any Subcontractor, their agents, employees, or other persons performing any of the Work. The Construction Manager shall have free access to any or all parts of the Work at any time.

4.3 If No Construction Manager

If the County does not use a Construction Manager on this Project, all references to Construction Manager or CM shall be read as County.

5. INSPECTIONS AND TESTS

5.1 Tests and Inspections

5.1.1 The County will select an independent testing laboratory to conduct tests. Selection of the materials required to be tested shall be by the laboratory or the County's representative and not by the Contractor. The Contractor shall notify the County's representative a sufficient time in advance of its readiness for required observation or inspection.

5.1.2 The Contractor shall notify the County's representative a sufficient time in advance of the manufacture of material to be supplied under the Contract Documents that must by terms of the Contract Documents be tested, in order that the County may arrange for the testing of same at the source of supply. This notice shall be, at a minimum, seventy-two (72) hours prior to the manufacture of the material that needs to be tested.

5.1.3 Any material shipped by the Contractor from the source of supply prior to having satisfactorily passed such testing and inspection or prior to the receipt of

notice from said representative that such testing and inspection will not be required, shall not be incorporated into and/or onto the Project.

5.1.4 The County will select and pay testing laboratory costs for all tests and inspections. Costs of tests of any materials found to be not in compliance with the Contract Documents shall be paid for by the County and reimbursed by the Contractor or deducted from the Contract Price.

5.2 Costs for After Hours and/or Off Site Inspections

If the Contractor performs Work outside the County's regular working hours or requests the County to perform inspections off Site, costs of any inspections required outside regular working hours or off Site shall be borne by the Contractor and may be invoiced to the Contractor by the County or the County may deduct those expenses from the next Progress Payment.

6. CONTRACTOR

Contractor shall construct the Work for the Contract price including any adjustment(s) to the Contract Price pursuant to provisions herein regarding changes to the Contract Price. Except as otherwise noted, Contractor shall provide and pay for all labor, materials, equipment, permits, fees, licenses, facilities, transportation, taxes, and services necessary for the proper execution and completion of the Work, except as indicated herein.

6.1 Status of Contractor

6.1.1 Contractor is and shall at all times be deemed to be an independent contractor and shall be wholly responsible for the manner in which it and its Subcontractors perform the services required of it by the Contract Documents. Nothing herein contained shall be construed as creating the relationship of employer and employee, or principal and agent, between the County, or any of the County's employees or agents, and Contractor or any of Contractor's Subcontractors, agents or employees. Contractor assumes exclusively the responsibility for the acts of its employees as they relate to the services to be provided during the course and scope of their employment. Contractor, its agents, its employees and its Subcontractors shall not be entitled to any rights or privileges of County employees. County shall be permitted to monitor the Contractor's activities to determine compliance with the terms of this Contract.

6.1.2 As required by law, Contractor and all Subcontractors shall be properly licensed and regulated by the Contractor's State License Board, 3132 Bradshaw Road, Post Office Box 2600, Sacramento, California 98826, <http://www.cslb.ca.gov>.

6.2 Contractor's Supervision

6.2.1 At all times during progress of the Work, while any work is being performed, Contractor shall keep on the Premises, and at all other locations where any Work related to the Contract is being performed, a competent project manager and construction superintendent who are employees of the Contractor, to whom the County does not object and at least one of whom shall be fluent in English, written and verbal.

6.2.2 The project manager and construction superintendent shall both speak fluently the predominant language of the Contractor's employees fluently. All workers shall be sufficiently competent in English to respond to inquiries and instructions and give

directions concerning matters of safety and concerning the identification and location of site foremen, the Contractor's construction superintendent, and the Contractor's project manager.

6.2.3 Before commencing the Work herein, Contractor shall give written notice to County of the name and relevant credentials of its project manager and construction superintendent. Neither the Contractor's project manager nor construction superintendent shall be changed except with prior written notice to County and County's approval, unless the Contractor's project manager and/or construction superintendent proves to be unsatisfactory to Contractor, County, any of the County's employees, agents, the Construction Manager, or the Architect, in which case, Contractor shall notify County in writing. The Contractor's project manager and construction superintendent shall each represent Contractor, and all directions given to Contractor's project manager and/or construction superintendent shall be as binding as if given to Contractor.

6.2.4 Contractor shall give efficient supervision to Work, using its best skill and attention. Contractor shall carefully study and compare all Contract Documents, Drawings, Specifications, and other instructions and shall at once report to County, Construction Manager, and Architect any error, inconsistency, or omission that Contractor or its employees and Subcontractors may discover, in writing. The Contractor shall have responsibility for discovery of errors, inconsistencies, or omissions.

6.3 Duty to Provide Fit Workers

6.3.1 Contractor and Subcontractor(s) shall at all times enforce strict discipline and good order among their employees and shall not employ or work with any unfit person or anyone not skilled in work assigned to that person. It shall be the responsibility of Contractor to ensure compliance with this requirement. County may require Contractor to permanently remove unfit persons from Project Site.

6.3.2 Any person in the employ of Contractor or Subcontractor(s) whom County may deem incompetent or unfit shall be excluded from working on the Project and shall not again be employed on the Project except with the prior written consent of County.

6.3.3 The Contractor shall furnish labor that can work in harmony with all other elements of labor employed or to be employed in the Work.

6.3.4 If Contractor intends to make any change in the name or legal nature of the Contractor's entity, Contractor must first notify the County. The County shall determine if Contractor's intended change is permissible while performing this Contract.

6.4 Purchase of Materials and Equipment

The Contractor is required to order, obtain, and store materials and equipment sufficiently in advance of its Work at no additional cost or advance payment from County to assure that there will be no delays.

6.5 Documents On Work Site

6.5.1 Contractor shall at all times keep on the Work Site, or such other location as County may authorize in writing one legible copy of all Contract Documents, including Addenda and Change Orders, and titles 19 and 24 of the California Code of Regulations, the specified edition(s) of the Uniform Building Code, all approved Drawings,

Plans, Schedules, and Specifications, and all codes and documents referred to in the Specifications, and made part thereof. These documents shall be kept in good order and available to County, Construction Manager, Architect, Architect's representatives, and all authorities having jurisdiction. Contractor shall be acquainted with and comply with the provisions of these titles as they relate to this Project. Contractor shall also be acquainted with and comply with all California Code of Regulations provisions relating to conditions on this Project. Contractor shall coordinate with Architect and Construction Manager.

6.5.2 Daily Job Reports. Contractor shall maintain, at a minimum, at least one (1) set of Daily Job Reports on the Project. These must be prepared by the Contractor's employee(s) who are present on Site and must include, at a minimum, the following information:

- 6.5.2.1** A brief description of all Work performed on that day. This shall include a list of what was done, which contractors were on site that day, and where on the site the work was performed.
- 6.5.2.2** A summary of all other pertinent events and/or occurrences on that day.
- 6.5.2.3** The weather conditions on that day.
- 6.5.2.4** A list of all Subcontractor(s) working on that day,
- 6.5.2.5** A list of each Contractor employee working on that day and the total hours worked for each employee.
- 6.5.2.6** A complete list of all equipment on Site that day, whether in use or not.
- 6.5.2.7** All complete list of all materials, supplies, and equipment delivered on that day.
- 6.5.2.8** A complete list of all inspections and tests performed on that day.
- 6.5.2.9** Each day Contractor shall provide a copy of the previous day's Daily Job Report to the County or the County's Construction Manager.

6.6 Preservation of Records

The County shall have the right to examine and audit all Daily Job Reports or other Project records of Contractor's project manager(s), project superintendent(s), and/or project foreperson(s), all certified payroll records and/or related documents including, without limitation, payroll, payment, timekeeping and tracking documents; all books, estimates, records, contracts, documents, bid documents, bid cost data, subcontract job cost reports, and other data of the Contractor, any Subcontractor, and/or supplier, including computations and projections related to bidding, negotiating, pricing, or performing the Work or Contract modification, in order to evaluate the accuracy, completeness, and currency of the cost, manpower, coordination, supervision, or pricing data at no additional cost to the County. These documents may be duplicative and/or be in addition to any Bid Documents held in escrow by the County. The Contractor shall make available at its office at all reasonable times the materials described in this paragraph for the examination, audit or reproduction until three (3) years after final payment under this Contract. Notwithstanding the provisions above, Contractor shall provide any records requested by any governmental agency if available, after the time set forth above.

6.7 Integration of Work

6.7.1 Contractor shall do all cutting, fitting, patching, and preparation of Work as required to make its several parts come together properly, to fit it to receive or be received by work of other contractors, and to coordinate tolerances to various pieces of work, showing upon, or reasonably implied by, the Drawings and Specifications for the completed structure, and shall conform them as County and/or Architect may direct.

6.7.2 All cost caused by defective or ill-timed Work shall be borne by Contractor, inclusive of repair work.

6.7.3 Contractor shall not endanger any work performed by it or anyone else by cutting, excavating, or otherwise altering work and shall not cut or alter work of any other contractor except with the consent of County.

6.8 Obtaining of Permits and Licenses

Contractor shall secure and pay for all permits, licenses, and certificates necessary for prosecution of Work before the date of the commencement of the Work or before the permits, licenses, and certificates are legally required to continue the Work without interruption. The Contractor shall obtain and pay, only when legally required, for all licenses, permits, inspections, and inspection certificates required to be obtained from or issued by any authority having jurisdiction over any part of the Work included in the Contract. All final permits, licenses, and certificates shall be delivered to County before demand is made for final payment.

6.9 Work to Comply With Applicable Laws and Regulations

6.9.1 Contractor shall give all notices and comply with the following specific laws, ordinances, rules, and regulations and all other applicable laws, ordinances, rules, and regulations bearing on conduct of Work as indicated and specified, including but not limited to the appropriate statutes and administrative code sections. If Contractor observes that Drawings and Specifications are at variance therewith, or should Contractor become aware of the development of conditions not covered by Contract Documents that will result in finished Work being at variance therewith, Contractor shall promptly notify County in writing, including by e-mail, and any changes deemed necessary by County shall be made as provided in Contract for changes in Work.

- 6.9.1.1** National Electrical Safety Code, U. S. Department of Commerce
- 6.9.1.2** National Board of Fire Underwriters' Regulations
- 6.9.1.3** Uniform Building Code, latest addition, and the California Code of Regulations, title 24, including amendments
- 6.9.1.4** Manual of Accident Prevention in Construction, latest edition, published by A.G.C. of America
- 6.9.1.5** Industrial Accident Commission's Safety Orders, State of California
- 6.9.1.6** Regulations of the State Fire Marshall (title 19, California Code of Regulations) and Pertinent Local Fire Safety Codes
- 6.9.1.7** Americans with Disabilities Act
- 6.9.1.8** Government Code of the State of California

- 6.9.1.9 Labor Code of the State of California, Division 2, part 7, Public Works and Public Agencies
- 6.9.1.10 Public Contract Code of the State of California
- 6.9.1.11 California Art Preservation Act
- 6.9.1.12 U. S. Copyright Act
- 6.9.1.13 U. S. Visual Artists Rights Act

6.9.2 Contractor shall comply with all applicable mitigation measures, if any, adopted by any public agency with respect to this Project pursuant to the California Environmental Quality Act (Public Resources Code § 21000 et. Seq.)

6.9.3 If Contractor performs any Work that it knew, or through exercise of reasonable care should have known, to be contrary to any applicable laws, ordinance, rules, or regulations, Contractor shall bear all costs arising therefrom.

6.9.4 Where Specifications or Drawings state that materials, processes, or procedures must be approved by the State Fire Marshall, or other body or agency, Contractor shall be responsible for satisfying requirements of such bodies or agencies.

6.10 Safety/Protection of Persons and Property

6.10.1 The Contractor will be solely and completely responsible for conditions of the Work Site, including safety of all persons and property during performance of the Work. This requirement will apply continuously and not be limited to normal working hours.

6.10.2 The wearing of hard hats and other personal protection equipment (“PPE”) shall be mandatory at all times for all personnel on Site. Contractor shall supply sufficient hard hats and PPE to properly equip all employees and visitors.

6.10.3 Any construction review of the Contractor’s performance is not intended to include a review of the adequacy of the Contractor’s safety measures in, on, or near the Work Site.

6.10.4 Implementation and maintenance of safety programs shall be the sole responsibility of the Contractor.

6.10.5 The Contractor shall furnish to the County a copy of the Contractor's safety plan within the time frame indicated in the Contract Documents and specifically adapted for the Project.

6.10.6 Contractor shall be responsible for all damages to persons or property that occur as a result of its fault or negligence in connection with the prosecution of this Contract and shall take all necessary measures and be responsible for the proper care and completion and final acceptance by County. All Work shall be solely at Contractor’s risk with the exception of damage to the Work caused by “acts of God” as defined in Public Contract Code § 7105.

6.10.7 Contractor shall take, and require Subcontractors to take, all necessary precautions for safety of workers on the Project and shall comply with all applicable federal, state, local, and other safety laws, standards, orders, rules, regulations,

and building codes to prevent accidents or injury to persons on, about, or adjacent to premises where Work is being performed and to provide a safe and healthful place of employment. Contractor shall furnish, erect, and properly maintain at all times, all necessary safety devices, safeguards, construction canopies, signs, nets, barriers, lights, and watchmen for protection of workers and the public and shall post danger signs warning against hazards created by such features in the course of construction.

6.10.8 Hazards Control – Contractor shall store volatile wastes in covered metal containers and remove them from the Site daily. Contractor shall prevent the accumulation of wastes that create hazardous conditions. Contractor shall provide adequate ventilation during use of volatile or noxious substances.

6.10.9 Contractor shall designate a responsible member of its organization on the Project, whose duty shall be to post information regarding protection and obligations of workers and other notices required under occupational safety and health laws, to comply with reporting and other occupational safety requirements, and to protect the life, safety, and health of workers. Name and position of person so designated shall be reported to County by Contractor.

6.10.10 Contractor shall correct any violations of safety laws, rules, orders, standards, or regulations. Upon the issuance of a citation or notice of violation by the Division of Occupational Safety and Health, Contractor shall correct such violation promptly.

6.10.11 Contractor shall comply with any County stormwater requirements that are approved by the County and applicable to the Project, at no additional cost to the County.

6.10.12 In an emergency affecting safety of life or of work or of adjoining property, Contractor, without special instruction or authorization, shall act, at its discretion, to prevent such threatened loss or injury. Any compensation claimed by Contractor on account of emergency work shall be determined by agreement.

6.10.13 All connections to public utilities and/or existing on-site services shall be made and maintained in such a manner as to not interfere with the continuing use of same by the County during the entire progress of the Work.

6.10.14 Contractor shall provide such heat, covering, and enclosures as are necessary to protect all Work, materials, equipment, appliances, and tools against damage by weather conditions, such as extreme heat, cold, rain, snow, dry winds, flooding, or dampness.

6.10.15 The Contractor shall protect and preserve the Work from all damage or accident, providing any temporary roofs, window and door coverings, boxing, or other construction. The Contractor shall be responsible for existing structures, walks, roads, trees, landscaping, and/or improvements in working areas; and shall provide adequate protection therefor. If temporary removal is necessary of any of the above items, or damage occurs due to the Work, the Contractor shall replace same at his expense with same kind, quality, and size of Work or item damaged. This shall include any adjoining property of the County and others.

6.10.16 Contractor shall take adequate precautions to protect existing roads, sidewalks, curbs, pavements, utilities, adjoining property, and structures (including, without limitation, protection from settlement or loss of lateral support), and to avoid damage thereto, and repair any damage thereto caused by construction operations.

6.10.17 Contractor shall confine apparatus, the storage of materials, and the operations of workers to limits indicated by law, ordinances, permits, or directions of Architect, and shall not interfere with the Work or unreasonably encumber Premises or overload any structure with materials. Contractor shall enforce all instructions of County and Architect regarding signs, advertising, fires, and smoking, and require that all workers comply with all regulations while on Project Site.

6.10.18 Contractor, Contractor's employees, Subcontractors, Subcontractors' employees, or any person associated with the Work shall conduct themselves in a manner appropriate for a public site. No verbal or physical contact with the public, neighbors, or tenants, or profanity, or inappropriate attire or behavior will be permitted. County may require Contractor to permanently remove non-complying persons from Project Site.

6.10.19 Contractor shall take care to prevent disturbing or covering any survey markers, monuments, or other devices marking property boundaries or corners. If such markers are disturbed, Contractor shall have a civil engineer, registered as a professional engineer in California, replace them at no cost to County.

6.10.20 In the event that the Contractor enters into any agreement with owners of any adjacent property to enter upon the adjacent property for the purpose of performing the Work, Contractor shall fully indemnify, defend, and hold harmless each person, entity, firm, or agency that owns or has any interest in adjacent property. The form and content of the agreement of indemnification shall be approved by the County prior to the commencement of any Work on or about the adjacent property. The Contractor shall also indemnify the County as provided in the indemnification provision herein. These provisions shall be in addition to any other requirements of the owners of the adjacent property.

6.11 Working Evenings and Weekends

Contractor may be required to work evenings and/or weekends at no additional cost to the County. Contractor shall give the County seventy-two (72) hours notice prior to performing any evening and/or weekend work. Contractor shall perform all evening and/or weekend work only upon County's approval and in compliance with all applicable rules, regulations, laws, and local ordinances including, without limitation, all noise and light limitations. Contractor shall reimburse the County for any expenses necessitated by the Contractor's evening and/or weekend work.

6.12 Badge Policy For Contractors

All Contractors doing work for Alameda County will provide their workers with identification badges. These badges will be worn by all members of the Contractor's staff who are working in a County facility.

6.12.1 Badges must be filled out in full and contain the following information:

6.12.1.1 Name of Contractor and Contractor's Company logo, if any

- 6.12.1.2 Name and front facial photograph of Employee
- 6.12.1.3 Contractor's address and phone number
- 6.12.1.4 Name and phone number of Project Manager (County)

6.12.2 Badges are to be worn when the Contractor or his/her employees are on site and must be visible at all times. Contractors must inform their employees that they are required to allow County employees to review the information on the badges upon request

6.12.3 Failure to display identification badges as required by this policy may result in the assessment of fines against the Contractor.

6.13 County Drug Policy - Drug-Free Work Place

6.13.1 Contractor, Contractor's employees, and Contractor's Subcontractors and their employees shall comply with the County's policy of maintaining a drug-free workplace. Neither Contractor/Subcontractor nor Contractor's/Subcontractor's employees shall unlawfully manufacture, distribute, dispense, possess or use controlled substances, as defined in 21 U.S. Code § 812, including marijuana, heroin, cocaine, and amphetamines, at any County facility or work site. If Contractor or any employee of contractor is convicted or pleads nolo contendere to a criminal drug statute violation occurring at a County facility or work site, the Contractor within five (5) calendar days thereafter shall notify the head of the County department/agency for which the contract services are performed. Violation of this provision shall constitute a material breach of this contract.

6.14 Cleaning Up

6.14.1 The Contractor shall provide all services, labor, materials, and equipment necessary for protecting the Work, all Project occupants, furnishings, equipment, and building structure from damage until its completion and final acceptance by County. Dust barriers shall be provided to isolate dust and dirt from construction operations. At completion of the Work and portions thereof, Contractor shall clean to the original state any areas beyond the Work area that become dust laden as a result of the Work. The Contractor must erect the necessary warning signs and barricades to ensure the safety of all Project occupants. The Contractor at all times must maintain good housekeeping practices to reduce the risk of fire damage and must make a fire extinguisher, fire blanket, and/or fire watch, as applicable, available at each location where cutting, braising, soldering, and/or welding is being performed and locations where there is an increased risk of fire.

6.14.2 Contractor at all times shall keep Premises free from debris such as waste, rubbish, and excess materials and equipment caused by the Work. Contractor shall not leave debris under, in, or about the Premises, but shall promptly remove same from the Premises on a daily basis. If Contractor fails to clean up, County may do so, and the cost thereof shall be charged to Contractor. If Contract is for work on an existing facility, Contractor shall also perform specific clean-up on or about the Premises upon request by the County as it deems necessary for the continuing use of the facility. Contractor shall comply with all related provisions of the Specifications.

6.14.3 If the Construction Manager, Architect, or County observes the accumulation of trash and debris, the County will give the Contractor a 24-hour written notice to mitigate the condition.

6.14.4 Should the Contractor fail to perform the required clean-up, or should the clean-up be deemed unsatisfactory by the County, the County will then perform the clean-up. All cost associated with the clean-up work (including all travel, payroll burden, and costs for supervision) will be deducted from the Contract Price, or County may withhold those amounts from payment(s) to Contractor.

7. SUBCONTRACTORS

7.1 Contractor Shall Provide Subcontractor Information

Contractor shall provide the County with information for all Subcontracts as indicated in the Contractor's Submittals and Schedules Section herein.

7.2 No Contractual Relationship Between County and Subcontractors

No contractual relationship exists between the County and any Subcontractor, Supplier, or sub-subcontractor supplier, or sub-subcontractor by reason of this Contract.

7.3 Contractor Binds Every Subcontractor by Terms of Contract

Contractor agrees to bind every Subcontractor by terms of Contract as far as those terms are applicable to Subcontractor's work. If Contractor shall subcontract any part of this Contract, Contractor shall be as fully responsible to County for acts and omissions of any Subcontractor and of persons either directly or indirectly employed by any Subcontractor, as it is for acts and omissions of persons directly employed by Contractor. The divisions or sections of the Specifications are not intended to control the Contractor in dividing the Work among Subcontractors or limit the work performed by any trade.

7.4 No Waiver of Obligations

County's consent to, or approval of, or failure to object to, any Subcontractor under this Contract shall not in any way relieve Contractor of any obligations under this Contract, and no such consent shall be deemed to waive any provisions of this Contract.

7.5 Contractor to Familiarize Itself with Laws

Contractor is directed to familiarize itself with §§4100 through 4114 of the Public Contract Code of the State of California, as regards subletting and subcontracting, and to comply with all applicable requirements therein. In addition, Contractor is directed to familiarize itself with §§1720 through 1861 of the Labor Code of the State of California, as regards the payment of prevailing wages and related issues, and to comply with all applicable requirements therein all including, without limitation, § 1775 and the Contractor's and Subcontractors' obligations and liability for violations of prevailing wage law and other applicable laws.

7.6 Subcontractor Substitutions

No Contractor whose Bid is accepted shall, without consent of the awarding authority and in full compliance with § 4100, et seq, of the Public Contract Code, including, without limitation, §§4107, 4107.5, and 4109 of the Public Contract Code, either:

7.6.1 Substitute any person as a Subcontractor in place of the Subcontractor designated in the original Bid; or

7.6.2 Permit any Subcontract to be assigned or transferred, or allow any portion of the Work to be performed by anyone other than the original Subcontractor listed in the Bid; or

7.6.3 Sublet or subcontract any portion of the Work in excess of one-half of one percent (1/2 of 1%) of the Contractor's total bid as to which his original bid did not designate a Subcontractor.

7.7 Subcontractor Coordination

The Contractor shall be responsible for the coordination of the trades, Subcontractors, sub-subcontractors, and material or equipment suppliers working on the Project.

7.8 Subcontractor Relations

Contractor is solely responsible for settling any differences between the Contractor and its Subcontractor(s) or between Subcontractors.

7.9 Assignment or Termination

Contractor must include in all of its subcontracts the assignment provisions as indicated in the Termination section of these General Conditions.

8. OTHER CONTRACTS/CONTRACTORS

8.1 County Right to Perform

County reserves the right to let other contracts, and/or to perform work with its own forces, in connection with the Project. Contractor shall afford other County and other contractors' reasonable opportunity for introduction and storage of their materials and execution of their work and shall properly coordinate and connect Contractor's Work with the work of County and other contractors.

8.2 Protection of Work

In addition to Contractor's obligation to protect its own Work, Contractor shall protect the work of County and any other contractor that Contractor encounters while working on the Project.

8.3 Coordination with Other Work

If any part of Contractor's Work depends for proper execution or results upon work of County or any other contractor, the Contractor shall inspect and promptly report to the County in writing, including by e-mail, before proceeding with its Work any defects in County's or any other contractor's work that render Contractor's Work unsuitable for proper execution and results. Contractor shall be held accountable for damages to County for County's or any other contractor's work that Contractor failed to inspect or should have inspected. Contractor's failure to inspect and report shall constitute Contractor's acceptance of all County's or other contractor's work as fit and proper for reception of

Contractor's Work, except as to defects that may develop in County's or other contractor's work after execution of Contractor's Work.

8.4 Measurement of Work Performed

To ensure proper execution of its subsequent work, Contractor shall measure and inspect work already in place and shall at once report to the County in writing, including by e-mail, any discrepancy between that executed work and the Contract Documents.

8.5 Knowledge of Other Work

Contractor shall ascertain to its own satisfaction the scope of the Project and nature of any County-performed work or other contracts that have been or may be awarded by County in prosecution of the Project to the end that Contractor may perform this Contract in light of the other contracts, if any.

8.6 No Exclusive Occupancy of Site

Nothing herein contained shall be interpreted as granting to Contractor exclusive occupancy of the Site, the Premises, or of the Project. Contractor shall not cause any unnecessary hindrance or delay to the use and/or operation(s) of the Premises and/or to County or any other contractor working on the Project. If simultaneous execution of any contract or operation is likely to cause interference with performance of Contractor's Contract, Contractor shall coordinate with those contractor(s), person(s), and/or entity(s) and shall notify the County of the resolution.

9. DRAWINGS AND SPECIFICATIONS

9.1 List of all Drawings

A complete list of all Drawings that form a part of the Contract is to be found in Document 00 11 15 (List of Drawing Sheets)

9.2 Technical and Trade Words

Materials or Work described in words that so applied have a well-known technical or trade meaning shall be deemed to refer to recognized standards unless noted otherwise.

9.3 Trade Name or Trade Term

It is not the intention of this Contract to go into detailed descriptions of any materials and/or methods commonly known to the trade under "trade name" or "trade term." The mere mention or notation of "trade name" or "trade term" shall be considered a sufficient notice to Contractor that it will be required to complete the work so named, complete, finished, and operable, with all its appurtenances, according to the best practices of the trade.

9.4 The Naming of any Material and/or Equipment Shall Mean Furnishing

The naming of any material and/or equipment shall mean furnishing and installing of same, including all incidental and accessory items thereto and/or labor, therefore, as per best practices of the trade(s) involved, unless specifically noted otherwise.

9.5 Contract Documents are Complementary

Contract Documents are complementary, and what is called for by one shall be binding as if called for by all. As such, Drawings and Specifications are intended to be fully cooperative and to agree. However, if Contractor observes that Drawings and Specifications are in conflict, Contractor shall promptly notify County and Architect in writing, including by e-mail, and any necessary changes shall be made as provided in the Contract Documents.

9.6 Drawings and Specifications are Intended to Comply With All Laws

Drawings and Specifications are intended to comply with all laws ordinances, rules, and regulations of constituted authorities having jurisdiction, and where referred to in the Contract Documents, the laws, ordinances, rules, and regulations shall be considered as a part of the Contract within the limits specified. Contractor shall bear all expense of correcting work done contrary to said laws, ordinances, rules, and regulations.

9.7 Plans, Drawings, Designs, Specifications are County Property

All copies of Plans, Drawings, Designs, Specifications and copies of other incidental architectural and engineering work, or copies of other Contract Documents furnished by County, are the property of County. They are not to be used by Contractor in other work and, with the exception of signed sets of Contract Documents, are to be returned to County on request at completion of Work, or may be used by County as it may require without any additional costs to County. Neither the Contractor nor any Subcontractor, or material or equipment supplier shall own or claim copyright in the Drawings, Specifications, and other documents prepared by the Architect. County hereby grants the Contractor, Subcontractors, sub-subcontractors, and material or equipment suppliers a limited license to use applicable portions of the Drawings prepared for the Project in the execution of their Work under the Contract Documents.

9.8 Order of Precedence

In the case of discrepancy or ambiguity in the Contract Documents, the order of precedence in Document (Agreement Form Stipulated sum (Single Prime Contract)) shall prevail.

9.9 Resolution of Discrepancy or Ambiguity

However, in the case of discrepancy or ambiguity solely between and among the Drawings and Specifications, the discrepancy or ambiguity shall be resolved in favor of the interpretation that will provide County with the functionally complete and operable Project described in the Drawings and Specifications.

9.10 County Clarification

In case of ambiguity, conflict, or lack of information, County will furnish clarifications with reasonable promptness. Should any clarification, in the opinion of Contractor, cause an increase in the Contract Price, Contractor may request a change in the Contract Price and/or Contract. Within seven (7) days after receipt of the interpretation or request, Contractor to submit to the Construction Manager a detailed description of the contract requirements that were exceeded and the resulting change in cost.

10. CONTRACTOR'S SUBMITTALS AND SCHEDULES

Refer to § 01 33 00 “Submittal Procedures.” Contractor’s submittals shall comply with the provisions and requirements of the Specifications.

10.1 Schedule of Work, Schedule of Submittals, and Schedule of Values

Within TEN (10) calendar days after the date of the Notice to Proceed (unless otherwise specified in the Specifications), the Contractor shall prepare and submit to the County for review, in a form supported by sufficient data to substantiate its accuracy as the County may require:

10.1.1 Preliminary Schedule

A preliminary schedule of construction indicating the starting and completion dates of the various stages of the Work, including any information and following any form as may be specified in the Specifications. Once approved by County, this shall become the Construction Schedule. This schedule shall include and identify all tasks that are on the Project’s critical path with a specific determination of the start and completion of each critical path task as well as all contract milestones and each milestone’s completion date(s) as may be required by the County.

10.1.2 Preliminary Schedule of Values

A preliminary schedule of values for all of the Work, which must include quantities and prices of items aggregating the Contract Price and must subdivide the Work into component parts in sufficient detail to serve as the basis for progress payments during construction. This preliminary schedule of values shall include, at a minimum, the following information, and the following structure:

10.1.2.1 Divided into at least the following categories:

- 10.1.2.1.1** Overhead and profit;
- 10.1.2.1.2** Supervision;
- 10.1.2.1.3** General conditions;
- 10.1.2.1.4** Layout;
- 10.1.2.1.5** Mobilization;
- 10.1.2.1.6** Submittals;
- 10.1.2.1.7** Bonds and insurance;
- 10.1.2.1.8** Close-out documentation;
- 10.1.2.1.9** Demolition;
- 10.1.2.1.10** Installation;
- 10.1.2.1.11** Rough-in;
- 10.1.2.1.12** Finishes;
- 10.1.2.1.13** Testing;
- 10.1.2.1.14** Punch list and acceptance.

10.1.2.2 Divided by each of the following areas:

- 10.1.2.2.1 Site work;
- 10.1.2.2.2 By each building;
- 10.1.2.2.3 By each floor.

10.1.3 The preliminary schedule of values shall not provide for values any greater than the following percentages of the Contract value:

- 10.1.3.1 Mobilization and layout combined to equal not more than 1%;
- 10.1.3.2 Submittals, samples and shop drawings combined to equal not more than 3%, bonds and insurance combined to equal not more than 2%.
- 10.1.3.3 Closeout documentation shall have a value in the preliminary schedule of not less than 5%.

10.1.4 Notwithstanding any provision of the Contract Documents to the contrary, payment of the Contractor's overhead, supervision, general conditions costs, and profit, as reflected in the Cost Breakdown, shall be paid by the County in equal installments, based on percentage complete, with the disbursement of Progress Payments and the Final Payment.

10.1.5 Contractor shall certify that the preliminary schedule of values, as submitted to the County, is accurate and reflects the costs as developed in preparing Contractor's bid. The preliminary schedule of values shall be subject to the County's review and approval of the form and content thereof. In the event that the County objects to any portion of the preliminary schedule of values, the County shall notify the Contractor, in writing, including by e-mail, of the County's objection(s) to the preliminary schedule of values. Within five (5) calendar days of the date of the County's written objection(s), Contractor shall submit a revised preliminary schedule of values to the County for review and approval. The foregoing procedure for the preparation, review, and approval of the preliminary schedule of values shall continue until the County has approved the entirety of the preliminary schedule of values.

10.1.6 Once the preliminary schedule of values is approved by the County, this shall become the Schedule of Values. The Schedule of Values shall not be thereafter modified or amended by the Contractor without the prior consent and approval of the County, which may be granted or withheld in the sole discretion of the County.

10.1.7 Preliminary Schedule of Submittals

A preliminary schedule of submittals, including Shop Drawings, Product Data, and Samples submittals. Once approved by County, this shall become the Submittal Schedule. All submittals shall be forwarded to the County by the date indicated on the approved Submittal Schedule unless an earlier date is necessary to maintain the Construction Schedule, in which case those submittals shall be forwarded to the County so as not to delay the Construction Schedule.

10.1.8 Safety Plan

Contractor's Safety Plan specifically adapted for the Project. Contractor's Safety Plan shall comply with the following requirements:

10.1.8.1 All applicable requirements of California Division of Industrial Safety (“CalOSHA”) and/or of the United States Occupational Safety and Health Administration (“OSHA”).

10.1.8.1.1 All provisions regarding Project safety, including all applicable provisions of these General Conditions.

10.1.8.2 Contractor’s Safety Plan shall be in English and in the language(s) of the Contractor’s and its Subcontractors’ employees.

10.1.9 Site Security and Logistics Plan

10.1.9.1 Contractor’s Site Logistics and Security Plan, based on the Project’s security requirements and to be approved by the County before commencement of the work shall comply with the following requirements and include, but not necessarily be limited to the following: Working Hours, Tool Control, Crew Size, Delivery Plan, Staging Area, Security Clearances, Cutting/Drilling/Demolition, Working around inmates, and Materials Control.

10.1.10 Complete Subcontractor List

The name, address, telephone number, facsimile number, California State Contractors License number, classification, and monetary value of all Subcontracts for parties furnishing labor, material, or equipment for completion of the Project.

10.1.11 General Requirements

10.1.11.1 Contractor must provide all schedules both in hard copy and electronically, in a format (e.g., Microsoft Project or Primavera) approved in advance by the County.

10.1.11.2 The County will review the schedules submitted, and the Contractor shall make changes and corrections in the schedules as requested by the County and resubmit the schedules until approved by the County.

10.1.11.3 The County shall have the right at any time to revise the schedule of values if, in the County's sole opinion, the schedule of values does not accurately reflect the value of the Work performed.

10.1.11.4 All submittals and schedules must be approved by the County before Contractor can rely on them as a basis for payment.

10.2 Monthly Progress Schedule(s)

10.2.1 Upon request by the County, Contractor shall provide Monthly Progress Schedule(s) to the County. A Monthly Progress Schedule shall update the approved Construction Schedule or the last Monthly Progress Schedule, showing all work completed and to be completed. The monthly Progress Schedule shall be sent within the timeframe requested by the County and shall be in a format acceptable to the County and contain a written narrative of the progress of work that month and any changes, delays, or events that may affect the work. The process for County approval of the Monthly Progress Schedule shall be the same as the process for approval of the Construction Schedule.

10.2.2 Contractor shall also submit Monthly Progress Schedule(s) with all payment applications.

10.3 Material Safety Data Sheets (MSDS)

Contractor is required to ensure Material Safety Data Sheets are available in a readily accessible place at the Work Site for any material requiring a Material Safety Data Sheet per the Federal "Hazard Communication" standard, or employees right to know law. The Contractor is also required to ensure proper labeling on substance brought onto the job site and that any person working with the material or within the general area of the material is informed of the hazards of the substance and follows proper handling and protection procedures. Two additional copies of the Material Safety Data Sheets shall also be submitted directly to the County.

11. SITE ACCESS, CONDITIONS, AND REQUIREMENTS

11.1 Site Investigation

Before bidding on this Work, Contractor shall make a careful investigation of the Site and thoroughly familiarize itself with the requirements of the Contract. By the act of submitting a bid for the Work included in this Contract, Contractor shall be deemed to have made a complete study and investigation, and to be familiar with and accepted the existing conditions of the Site.

11.2 Soils Investigation Report

11.2.1 When a soils investigation report obtained from test holes at Site is available, that report shall be available to the Contractor but shall not be a part of this Contract. Any information obtained from that report or any information given on Drawings as to subsurface soil condition or to elevations of existing grades or elevations of underlying rock is approximate only, is not guaranteed, does not form a part of this Contract, and Contractor may not rely thereon. By submitting its bid, Contractor acknowledges that it has made a visual examination of Site and has made whatever tests Contractor deems appropriate to determine underground condition of the soil.

11.2.2 Contractor agrees that no claim against County will be made by Contractor for damages and hereby waives any rights to damages if, during progress of Work, Contractor encounters subsurface or latent conditions at Site materially differing from those shown on Drawings or indicated in Specifications, or for unknown conditions of an unusual nature that differ materially from those ordinarily encountered in the work of the character provided for in Plans and Specifications, except as indicated in the provisions of these General Conditions regarding trenches, trenching, and/or existing utility lines.

11.3 Access to Work

County and its representatives shall at all times have access to Work wherever it is in preparation or progress, including storage and fabrication. Contractor shall provide safe and proper facilities for such access so that County's representatives may perform their functions.

11.4 Layout and Field Engineering

11.4.1 All field engineering required for layout of this Work and establishing grades for earthwork operations shall be furnished by Contractor at its expense. This Work shall be done by a qualified, California-registered civil engineer

approved in writing by County and Architect. Any required "Record" drawings of Site development shall be prepared by the approved civil engineer.

11.4.2 The Contractor shall be responsible for having ascertained pertinent local conditions such as location, accessibility, and general character of the Site and for having satisfied itself as to the conditions under which the Work is to be performed. County shall not be liable for any claim for allowances because of Contractor's error or negligence in acquainting itself with the conditions at the Site.

11.4.3 Contractor shall protect and preserve established benchmarks and monuments and shall make no changes in locations without the prior written approval of County. Contractor shall replace any benchmarks or monuments that are lost or destroyed subsequent to proper notification of County and with County's approval.

11.5 Utilities

Utilities shall be provided as indicated in the Specifications.

11.6 Sanitary Facilities

Sanitary facilities shall be provided as indicated in the Specifications.

11.7 Surveys

Contractor shall provide surveys done by a California-licensed civil engineer surveyor to determine locations of construction, grading, and site work as required to perform the Work.

11.8 Regional Notification Center

The Contractor, except in an emergency, shall contact the appropriate regional notification center at least two (2) days prior to commencing any excavation if the excavation will be conducted in an area or in a private easement that is known, or reasonably should be known, to contain subsurface installations other than the underground facilities owned or operated by the County, and obtain an inquiry identification number from that notification center. No excavation shall be commenced and/or carried out by the Contractor unless an inquiry identification number has been assigned to the Contractor or any Subcontractor, and the Contractor has given the County the identification number. Any damages arising from Contractor's failure to make appropriate notification shall be at the sole risk and expense of the Contractor. Any delays caused by failure to make appropriate notification shall be at the sole risk of the Contractor and shall not be considered for an extension of the Contract time.

11.9 Existing Utility Lines

11.9.1 Pursuant to Government Code § 4215, County assumes the responsibility for removal, relocation, and protection of main or trunk utility lines and facilities located on the Construction Site at the time of commencement of construction under this Contract with respect to any such utility facilities that are not identified in the Plans and Specifications. Contractor shall not be assessed for liquidated damages for delay in completion of the Project caused by failure of County or the owner of a utility to provide for removal or relocation of such utility facilities.

11.9.2 Locations of existing utilities provided by County shall not be considered exact, but approximate within reasonable margin and shall not relieve Contractor of responsibilities to exercise reasonable care nor costs of repair due to Contractor's failure to do so. County shall compensate Contractor for the costs of locating, repairing damage, not due to the failure of Contractor to exercise reasonable care, and removing or relocating such utility facilities not indicated in the Plans and Specifications with reasonable accuracy, and for equipment necessarily idle during such work.

11.9.3 No provision herein shall be construed to preclude assessment against Contractor for any other delays in completion of the Work. Nothing in this Article shall be deemed to require County to indicate the presence of existing service laterals, appurtenances, or other utility lines, with the exception of main or trunk utility lines. Whenever the presence of these utilities on the Site of the construction Project can be inferred from the presence of other visible facilities, such as buildings, meter junction boxes, on or adjacent to the Site of the construction.

11.9.4 If Contractor, while performing Work under this Contract, discovers utility facilities not identified by County in Contract Plans and Specifications, Contractor shall immediately notify the County and the utility in writing. The cost of repair for damage to above-mentioned visible facilities without prior written notification to the County shall be borne by the Contractor.

11.10 Notification

Contractor understands, acknowledges and agrees that the purpose for prompt notification to the County pursuant to these provisions is to allow the County to investigate the condition(s) so that the County shall have the opportunity to decide how the County desires to proceed as a result of the condition(s). Accordingly, failure of Contractor to promptly notify the County in writing, including by e-mail, pursuant to these provisions, shall constitute Contractor's waiver of any claim for damages or delay incurred as a result of the condition(s).

11.11 Hazardous Materials

Contractor shall comply with all provisions and requirements of the Contract Documents related to hazardous materials including, without limitation, Hazardous Materials Procedures, and Requirements.

11.12 No Signs

Neither the Contractor nor any other person or entity shall display any signs not required by law or the Contract Documents at the Site, fences trailers, offices, or elsewhere on the Site without specific prior written approval of the County.

12. TRENCHES

12.1 Trenches Greater Than Five Feet

Pursuant to Labor Code § 6705, if the Contract Price exceeds \$25,000 and involves the excavation of any trench or trenches five (5) feet or more in depth, the Contractor shall, in advance of excavation, promptly submit to the County and/or a registered civil or structural engineer employed by the County or Architect, a detailed plan showing the design of shoring for protection from the hazard of caving ground during the excavation of such trench or trenches.

12.2 Excavation Safety

If such plan varies from the Shoring System Standards established by the Construction Safety Orders, the plan shall be prepared by a registered civil or structural engineer, but in no case shall such plan be less effective than that required by the Construction Safety Orders. No excavation of such trench or trenches shall be commenced until said plan has been accepted by the County or by the person to whom authority to accept has been delegated by the County.

12.3 No Tort Liability of County

Pursuant to Labor Code § 6705, nothing in this Article shall impose tort liability upon the County or any of its employees.

12.4 No Excavation Without Permits

The Contractor shall not commence any excavation Work until it has secured all necessary permits including the required CalOSHA excavation/shoring permit. Any permits shall be prominently displayed on the Site prior to the commencement of any excavation.

12.5 Discovery of Hazardous Waste and/or Unusual Conditions

12.5.1 Pursuant to Public Contract Code § 7104, if the Work involves digging trenches or other excavations that extend deeper than four feet below the Surface, the Contractor shall promptly, and before the following conditions are disturbed, notify the County, in writing, including by e-mail, of any:

- 12.5.1.1** Material that the Contractor believes may be material that is hazardous waste, as defined in § 25117 of the Health and Safety Code that is required to be removed to a Class I, Class II, or Class III disposal site in accordance with provisions of existing law.
- 12.5.1.2** Subsurface or latent physical conditions at the Site differing from those indicated.
- 12.5.1.3** Unknown physical conditions at the Site of any unusual nature, different materially from those ordinarily encountered and generally recognized as inherent in work of the character provided for in the Contract.

12.5.2 The County shall promptly investigate the conditions, and if it finds that the conditions do materially so differ, or do involve hazardous waste, and cause a decrease or increase in the Contractor's cost of, or the time required for, performance of any part of the Work, shall issue a Change Order under the procedures described herein.

12.5.3 In the event that a dispute arises between County and the Contractor whether the conditions materially differ, or involve hazardous waste, or cause a decrease or increase in the Contractor's cost of, or time required for, performance of any part of the Work, the Contractor shall not be excused from any scheduled completion date provided for in the Contract, but shall proceed with all work to be performed under the Contract. The Contractor shall retain any and all rights provided either by Contract or by law that pertains to the resolution of disputes and protests.

13. INSURANCE AND BONDS

13.1 Insurance

All insurance required of Contractor and/or its Subcontractor(s) shall be in amounts set forth in the Special Conditions and include the provisions as set forth herein.

13.1.1 Commercial General Liability and Automobile Liability Insurance

13.1.1.1 Contractor shall procure and maintain, during the life of this Contract, Commercial General Liability Insurance and Automobile Liability Insurance that shall protect Contractor, County, Construction Manager(s), and Architect(s) from all claims for bodily injury, property damage, personal injury, death, advertising injury, and medical payments arising from operations under this Contract. Contractor shall ensure that Products Liability and Completed Operations coverage and Fire Damage Liability is included within the above policies and within the required limits, or Contractor shall procure and maintain these coverages separately.

13.1.1.2 Subcontractor: Contractor shall require its Subcontractors if any, to procure and maintain similar Commercial General Liability Insurance and Automobile Liability Insurance with minimum limits equal to the amount required of the Contractor. Contractor shall verify Subcontractor's compliance.

13.1.2 Excess Liability Insurance

13.1.2.1 Contractor shall procure and maintain, during the life of this Contract, Excess Liability Insurance that shall protect Contractor, County, Construction Manager(s), and Architect(s) in amounts and including the provisions as set forth in the Special Conditions, and that complies with all requirements for Commercial General Liability and Automobile Liability and Employers' Liability Insurance.

13.1.2.2 Subcontractor: Contractor shall require its Subcontractor(s) if any, to procure and maintain similar Excess Liability Insurance with minimum limits equal to the amount required of the Contractor. Contractor shall verify Subcontractor's compliance.

13.1.3 Workers' Compensation and Employers' Liability Insurance

13.1.3.1 In accordance with provisions of § 3700 of the California Labor Code, the Contractor and every Subcontractor shall be required to secure the payment of compensation to its employees.

13.1.3.2 Contractor shall procure and maintain, during the life of this Contract, Workers' Compensation Insurance and Employers' Liability Insurance for all of its employees engaged in work under this Contract, on/or at the Site of the Project. This coverage shall cover, at a minimum, medical and surgical treatment, disability benefits, rehabilitation therapy, and survivors' death benefits. Contractor shall

require its Subcontractor(s) if any, to procure and maintain Workers' Compensation Insurance and Employers' Liability Insurance for all employees of Subcontractor(s). Any class of employee or employees not covered by a Subcontractor's insurance shall be covered by Contractor's insurance. If any class of employee or employees engaged in Work under this Contract, on or at the Site of the Project, is not protected under the Workers' Compensation Statute, Contractor shall provide, or shall cause a Subcontractor to provide, adequate insurance coverage for the protection of any employee(s) not otherwise protected before any of those employee(s) commence work.

13.1.4 Builder's Risk Insurance: Builder's Risk "All-Risk" Insurance.

Contractor shall procure and maintain, during the life of this Contract, Builder's Risk (Course of Construction), or similar first party property coverage acceptable to the County, issued on a replacement cost value basis. The cost shall be consistent with the total replacement cost of all insurable Work of the Project included within the Contract Documents. Coverage is to insure against all risks of accidental physical loss and shall include without limitation the perils of vandalism and/or malicious mischief (both without any limitation regarding vacancy or occupancy), sprinkler leakage, civil authority, sonic disturbance, earthquake, flood, collapse, wind, fire, war, terrorism, lightning, smoke, and rioting. Coverage shall include debris removal, demolition, increased costs due to enforcement of all applicable ordinances and/or laws in the repair and replacement of damaged and undamaged portions of the property, and reasonable costs for the Architect's and engineering services and expenses required as a result of any insured loss upon the Work and Project, including completed Work and Work in Progress, to the full insurable value thereof.

13.1.5 Proof of Carriage of Insurance and Other Requirements: Endorsements and Certificates.

13.1.5.1 Contractor shall not commence Work nor shall it allow any Subcontractor to commence Work under this Contract, until Contractor and its Subcontractor(s) have procured all required insurance and Contractor has delivered in duplicate to the County complete endorsements (or entire insurance policies) and certificates indicating the required coverages have been obtained, and the County has approved these documents.

13.1.5.2 Endorsements, certificates, and insurance policies shall include the following:

13.1.5.2.1 A clause stating:

"This policy shall not be amended, canceled or modified and the coverage amounts shall not be reduced until notice has been mailed to County, Architect, and Construction Manager stating date of amendment, modification, cancellation or reduction. Date of amendment, modification, cancellation or reduction may not be less than thirty (30) days after date of mailing notice."

13.1.5.2.2 Language stating, in particular, those insured, extent of insurance, location and operation to which insurance applies, expiration date, to whom cancelation and reduction notice will be sent, and length of notice period.

13.1.5.3 All endorsements, certificates and insurance policies shall state that County, its Supervisors, employees, and agents, Construction Manager(s), and Architect(s) are named additional insureds under all policies except Workers' Compensation Insurance and Employers' Liability Insurance. Contractor's and Subcontractors' insurance policy(s) shall be primary and non-contribution to any insurance or self-insurance maintained by County, its Supervisors, employees and/or agents, Construction Manager(s), and/or Architect(s). All endorsements shall waive any right to subrogation against any of the named additional insureds.

13.1.5.4 All policies shall be written on an occurrence form.

13.2 Contract Security - Bonds

13.2.1 Contractor shall furnish two surety bonds issued by a California admitted surety insurer as follows:

13.2.1.1 Performance Bond: A bond in an amount at least equal to one hundred percent (100%) of Contract Price as security for faithful performance of this Contract.

13.2.1.2 Payment Bond: A bond in an amount at least equal to one hundred percent (100%) of the Contract Price as security for payment of persons performing labor and/or furnishing materials in connection with this Contract.

13.2.2 Cost of bonds shall be included in the Bid and Contract Price.

13.2.3 All bonds related to this Project shall be in the forms set forth in these Contract Documents and shall comply with all requirements of the Contract Documents, including, without limitation, the bond forms.

14. WARRANTY/GUARANTEE/INDEMNITY

14.1 Warranty/Guarantee

14.1.1 The Contractor shall obtain and preserve for the benefit of the County, manufacturer's warranties on materials, fixtures, and equipment incorporated into the Work.

14.1.2 In addition to guarantees required elsewhere, Contractor shall, and hereby does guarantee and warrant all Work furnished on the job against all defects for a period of TWO (2) years after the later of the following dates:

14.1.2.1 The date of completion as defined in Public Contract Code § 7107, subdivision (c),

14.1.2.2 The commissioning date for the Project, if any.

14.1.3 At the County's sole option, Contractor shall repair or replace any and all of that Work, together with any other Work that may be displaced in so doing, that may prove defective in workmanship and/or materials within the warranty period specified in § 00 65 36 Warranty Form, from date of completion as defined above without expense whatsoever to County. In the event of failure of Contractor and/or Surety to commence and pursue with diligence said replacements or repairs within ten (10) days after being notified in writing, including by e-mail, Contractor and Surety hereby acknowledge and agree that County is authorized to proceed to have defects repaired and made good at expense of Contractor and/or Surety who hereby agree to pay costs and charges therefore immediately on demand. Said notice period shall be forty-eight (48) hours for components essential to operation of the facility, including without limitation fire alarms, water, heat, security systems, and electrical systems.

14.1.4 If, in the opinion of County, defective work creates a dangerous condition or requires immediate correction or attention to prevent further loss to County or to prevent interruption of operations of County, County will attempt to give the notice required above. If Contractor or Surety cannot be contacted or does not comply with County's request for correction within a reasonable time as determined by County, County may, notwithstanding the above provision, proceed to make any and all corrections and/or provide attentions the County believes are necessary. The costs of correction or attention shall be charged against Contractor and Surety of the guarantees provided in this Article or elsewhere in this Contract.

14.1.5 The above provisions do not in any way limit the guarantees on any items for which a longer guarantee is specified or on any items for which a manufacturer gives a guarantee for a longer period. Contractor shall furnish to County all appropriate guarantee or warranty certificates as indicated in the Specifications or upon request by County.

14.1.6 Nothing herein shall limit any other rights or remedies available to County.

14.2 Indemnity

14.2.1 To the fullest extent permitted by California law, the Contractor shall indemnify, defend with legal counsel reasonably acceptable to the County, keep and hold harmless the County and its consultants, the Architect and its consultants, the Construction Manager and its consultants, separate contractors, and their respective board members, officers, representatives, contractors, agents, and employees, in both individual and official capacities ("Indemnitees"), against all suits, claims, liabilities, damages, losses, and expenses caused by, arising out of, resulting from, or incidental to, the performance of the Work under this Contract by the Contractor or its Subcontractors to the full extent allowed by the laws of the State of California, and not to any extent that would render these provisions void or unenforceable, including, without limitation, any such suit, claim, damage, loss, or expense attributable to, without limitation, bodily injury, sickness, disease, death, alleged patent violation or copyright infringement, or to injury to or destruction of tangible property (including damage to the Work itself) including the loss of use resulting therefrom, except to the extent caused solely by the negligence, or willful misconduct of the Indemnitees. The County may participate in the defense of any such claim without relieving Contractor of any obligation hereunder. This agreement and obligation of the

Contractor shall not be construed to negate, abridge, or otherwise reduce any right or obligation of indemnity that would otherwise exist as to any party or person described herein. This indemnification, defense, and hold harmless obligation includes any failure or alleged failure by Contractor to comply with any provision of law or the Contract Documents, including, without limitation, any stop notice actions, or liens by the California Department of Labor Standards Enforcement. This indemnity obligation shall be for the full amount of all damage to County, including defense costs, and shall not be limited by any insurance limits.

14.2.2 The Contractor shall give prompt notice to the County in the event of any injury (including death), loss or damage included herein. Without limitation of the provisions herein, if the Contractor's agreement to indemnify, defend, and hold harmless the Indemnitees as provided herein against liability for damage arising out of bodily injury to persons or damage to property caused by or resulting from the negligence of any of the Indemnitees shall to any extent be or be determined to be void or unenforceable, it is the intention of the parties that these circumstances shall not otherwise affect the validity or enforceability of the Contractor's agreement to indemnify, defend, and hold harmless the rest of the Indemnitees, as provided herein, and in the case of any such suits, claims, damages, losses, or expenses caused in part by the default, negligence, or act or omission of the Contractor, any Subcontractor, anyone directly or indirectly employed by any of them or anyone for whose acts any of them may be liable, and in part by any of the Indemnitees, the Contractor shall be and remain fully liable on its agreements and obligations herein to the full extent permitted by law.

14.2.3 In any and all claims against any of the Indemnitees by any employee of the Contractor, any Subcontractor, anyone directly or indirectly employed by any of them or anyone for whose acts any of them may be liable, the Contractor's indemnification obligation herein shall not be limited in any way by any limitation on the amount or type of damages, compensation, or benefits payable by or for the Contractor or any Subcontractor under workers' compensation acts, disability benefit acts, or other employee benefit acts.

14.2.4 Contractor shall place in its Subcontractor agreements and cause its Subcontractors to agree to indemnities and insurance obligations in favor of County and other Indemnitees in the exact form and substance of those contained in these General Conditions (00 72 13). Contractor shall require all Subcontractors to comply with all indemnification and insurance requirements of this agreement. Contractor shall verify Subcontractor's compliance.

15. TIME

15.1 Notice to Proceed

15.1.1 County may issue a Notice to Proceed within ninety (90) days from the date of the Notice of Award. Once Contractor has received the Notice to Proceed, Contractor shall complete the Work within the period of time indicated in the Contract Documents.

15.1.2 In the event that the County desires to postpone issuing the Notice to Proceed beyond this 90-day period, it is expressly understood that with reasonable notice to the Contractor, the County may postpone issuing the Notice to Proceed. It is further expressly understood by Contractor that Contractor shall not be entitled to any

claim of additional compensation as a result of the postponement of the issuance of the Notice to Proceed.

15.1.3 If the Contractor believes that a postponement of issuance of the Notice to Proceed will cause a hardship to Contractor, Contractor may terminate the Contract. Contractor's termination due to a postponement shall be by written notice to County within ten (10) days after receipt by Contractor of County's notice of postponement. It is further understood by Contractor that in the event that Contractor terminates the Contract as a result of postponement by the County, the County shall only be obligated to pay Contractor for the Work that Contractor had performed at the time of notification of postponement. Should Contractor terminate the Contract as a result of a notice of postponement, County shall have the authority to award the Contract to the next lowest responsive, responsible bidder.

15.2 Computation of Time / Adverse Weather

15.2.1 The Contractor will only be allowed a time extension for Adverse Weather conditions if requested by Contractor and only if all of the following conditions are met:

- 15.2.1.1** The weather conditions constitute Adverse Weather, as defined herein and further specified in the Special Conditions;
- 15.2.1.2** Contractor can verify that the Adverse Weather caused delays in excess of seventy-five percent (75%) for at least five hours, of the normal labor and equipment force toward completion of the day's current controlling item(s) on the latest accepted schedule;
- 15.2.1.3** The Contractor's crew is dismissed as a result of the Adverse Weather; and
- 15.2.1.4** The number of days of delay for the month exceeds those indicated in the Special Conditions.

15.2.2 A day-for-day extension will only be allowed for those days in excess of those indicated in the Special Conditions. Weather delay time extensions to the contract period will be non-compensable.

15.2.3 The Contractor shall work seven (7) days per week, if necessary, irrespective of inclement weather, to maintain access and the Construction Schedule, and to protect the Work under construction from the effects of Adverse Weather, all at no further cost to the County.

15.2.4 The Contract Time has been determined with consideration given to the average climate weather conditions prevailing in the County in which the Project is located.

15.3 Hours of Work

15.3.1 Sufficient Forces

Contractor and Subcontractors shall continuously furnish sufficient forces to ensure the prosecution of the Work in accordance with the Construction Schedule.

15.3.2 Performance During Working Hours

Work shall be performed during regular working hours as permitted by the appropriate governmental agency except that in the event of an emergency, or when required to complete the Work in accordance with job progress, Work may be performed outside of regular working hours with the advance written consent of the County and approval of any required governmental agencies.

15.4 Progress and Completion

15.4.1 Time of the Essence

Time limits stated in the Contract Documents are of the essence to the Contract. By executing the Agreement, the Contractor confirms that the Contract Time is a reasonable period for performing the Work.

15.4.2 No Commencement Without Insurance

The Contractor shall not commence operations on the Project or elsewhere prior to the effective date of insurance and bonds. The date of commencement of the Work shall not be changed by the effective date of such insurance. If Contractor commences Work without insurance and bonds, all Work is performed at Contractor's peril and shall not be compensable until and unless Contractor secures bonds and insurance pursuant to the terms of the Contract Documents and subject to County claim for damages.

15.5 Expeditious Completion

The Contractor shall proceed expeditiously with adequate forces and shall achieve Completion within the Contract Time.

16. EXTENSIONS OF TIME – LIQUIDATED DAMAGES

16.1 Liquidated Damages

Contractor and County hereby agree that the exact amount of damages for failure to complete the Work within the time specified is extremely difficult or impossible to determine. If the Work is not completed within the time specified in the Contract Documents, it is understood that the County will suffer damage. It being impractical and unfeasible to determine the amount of actual damage, it is agreed the Contractor shall pay to County as fixed and liquidated damages, and not as a penalty, the amount set forth in the Agreement for each calendar day of delay in completion. Contractor and its Surety shall be liable for the amount thereof pursuant to Government Code § 53069.85.

16.2 Excusable Delay

16.2.1 Contractor shall not be charged for liquidated damages because of any delays in completion of Work which are not the fault of Contractor or its Subcontractors, including acts of God as defined in Public Contract Code § 7105, acts of enemy, epidemics, and quarantine restrictions. Contractor shall, within five (5) calendar days of beginning of any delay, notify County in writing of causes of delay including documentation and facts explaining the delay. County shall review the facts and extent of any delay and shall grant extension(s) of time for completing Work when, in its judgment, the findings of fact justify an extension. Extension(s) of time shall apply only to that portion of Work affected by delay, and shall not apply to other portions of Work not so

affected. An extension of time may only be granted if Contractor has timely submitted the Construction Schedule as required herein.

16.2.2 Contractor shall notify the County pursuant to the claims provisions in these General Conditions of any anticipated delay and its cause. Following submission of a claim, the County may determine whether the delay is to be considered avoidable or unavoidable, how long it continues, and to what extent the prosecution and completion of the Work might be delayed thereby.

16.2.3 In the event the Contractor requests an extension of Contract Time for unavoidable delay, such request shall be submitted in accordance with the provisions in the Contract Documents governing changes in Work. When requesting time, requests must be submitted with full justification and documentation. If the Contractor fails to submit justification, it waives its right to a time extension at a later date. Such justification must be based on the official Construction Schedule as updated at the time of occurrence of the delay or execution of Work related to any changes to the Scope of Work. Any claim for delay must include the following information as support, without limitation:

16.2.3.1 The duration of the activity relating to the changes in the Work and the resources (manpower, equipment, material, etc.) required to perform the activities within the stated duration.

16.2.3.2 Specific logical ties to the Contract Schedule for the proposed changes and/or delay showing the activity/activities in the Construction Schedule that are affected by the change and/or delay.

16.2.3.3 A recovery schedule must be submitted.

16.3 No Additional Compensation for Delays Within Contractor's Control

16.3.1 Contractor is aware that governmental agencies, including, without limitation, the Department of General Services, gas companies, electrical utility companies, water companies, and other agencies may have to approve Contractor-prepared drawings or approve a proposed installation. Accordingly, Contractor shall include in its bid, time for possible review of its drawings and for reasonable delays and damages that may be caused by such agencies. Thus, Contractor is not entitled to make a claim for damages or delays arising from the review of Contractor's drawings.

16.3.2 Contractor shall only be entitled to compensation for delay when all of the following conditions are met:

16.3.2.1 The County is responsible for the delay;

16.3.2.2 The delay is unreasonable under the circumstances involved;

16.3.2.3 The delay was not within the contemplation of County and Contractor; and

16.3.2.4 Contractor complies with the claims procedure of the Contract Documents.

16.4 Float or Slack in the Schedule

Float or slack is the amount of time between the early start date and the late start date, or the early finish date and the late finish date, of any of the activities in the schedule. Float or slack is not for

the exclusive use of or benefit of either the County or the Contractor, but its use shall be determined solely by the County.

17. CHANGES IN THE WORK

17.1 No Changes Without Authorization

17.1.1 There shall be no change whatsoever in the Drawings, Specifications, or in the Work without an executed Change Order or a written Construction Change Directive authorized by the County as herein provided. County shall not be liable for the cost of any extra work or any substitutions, changes, additions, omissions, or deviations from the Drawings and Specifications unless the County's governing board has authorized the same and the cost thereof has been approved in writing by Change Order or Construction Change Directive. No extension of time for performance of the Work shall be allowed hereunder unless claim for such extension is made at the time changes in the Work are ordered, and such time duly adjusted in writing in the Change Order or Construction Change Directive. The provisions of the Contract Documents shall apply to all such changes, additions, and omissions with the same effect as if originally embodied in the Drawings and Specifications.

17.1.2 Contractor shall perform immediately all work that has been authorized by a fully executed Change Order or Construction Change Directive. Contractor shall be fully responsible for any and all delays and/or expenses caused by Contractor's failure to expeditiously perform this Work.

17.1.3 Should any Change Order result in an increase in the Contract Price, the cost of that Change Order shall be agreed to, in writing, in advance by Contractor and County and be subject to the monetary limitations set forth in Public Contract Code § 20137. In the event that Contractor proceeds with any change in Work without a Change Order executed by the County or Construction Change Directive, Contractor waives any claim for additional compensation or time for that additional work.

17.1.4 Contractor understands, acknowledges, and agrees that the reason for County authorization is so that County may have an opportunity to analyze the Work and decide whether the County shall proceed with the Change Order or alter the Project so that a change in Work becomes unnecessary.

17.2 Architect Authority to Order Minor Changes

The Architect will have authority to order minor changes in the Work not involving any adjustment in the Contract Price, or an extension of the Contract Time, or a change that is inconsistent with the intent of the Contract Documents. These changes shall be effected by written Change Order, Construction Change Directive, or by Architect's response(s) to RFI(s).

17.3 Change Orders

17.3.1 A Change Order is a written instrument prepared and issued by the County and/or the Architect and signed by the County (as authorized by the County's Board of Supervisors), the Contractor, and the Architect, stating their agreement regarding all of the following:

17.3.1.1 A description of a change in the Work;

17.3.1.2 The amount of the adjustment in the Contract Price, if any; and

17.3.1.3 The extent of the adjustment in the Contract Time, if any.

17.4 Construction Change Directives

17.4.1 A Construction Change Directive is a written order prepared and issued by the County, the Construction Manager, and/or the Architect and signed by the County and the Architect, directing a change in the Work. The County may as provided by law, by Construction Change Directive and without invalidating the Contract, order changes in the Work consisting of additions, deletions, or other revisions. Any dispute as to the sum of the Construction Change Directive or timing of payment shall be resolved pursuant to the Payment and Claims and Disputes provisions herein.

17.4.2 The County may issue a Construction Change Directive in the absence of agreement on the terms of a Change Order.

17.5 Force Account Directives

17.5.1 When work, for which a definite price has not been agreed upon in advance, is to be paid for on a force account basis, all direct costs necessarily incurred and paid by the Contractor for labor, material, and equipment used in the performance of that Work, shall be subject to the approval of the County and compensation will be determined as set forth herein.

17.5.2 The County will issue a Force Account Directive to proceed with the Work on a force account basis, and a not-to-exceed budget will be established by the County.

17.5.3 All requirements regarding direct cost for labor, labor burden, material, equipment, and markups on direct costs for overhead and profit described in this section shall apply to Force Account Directives. However, the County will only pay for actual costs verified in the field by the County or its authorized representative(s) on a daily basis.

17.5.4 The Contractor shall be responsible for all cost related to the administration of Force Account Directive. The markup for overhead and profit for Contractor modifications shall be full compensation to the Contractor to administer Force Account Directive.

17.5.5 The Contractor shall notify the County or its authorized representative(s) at least twenty-four (24) hours prior to proceeding with any of the force account work. Furthermore, the Contractor shall notify the County when it has consumed eighty percent (80%) of the budget and shall not exceed the budget unless specifically authorized in writing by the County. The Contractor will not be compensated for force account work in the event that the Contractor fails to timely notify the County regarding the commencement of force account work, or exceeding the force account budget.

17.5.6 The Contractor shall diligently proceed with the work, and on a daily basis, submit a daily force account report on a form supplied by the County no later than 5:00 p.m. each day. The report shall contain a detailed itemization of the daily labor, material, and equipment used on the force account work only. The names of the individuals performing the force account work shall be included in the daily force account

reports. The type and model of equipment shall be identified and listed. The County will review the information contained in the reports, and sign the reports no later than the next work day, and return a copy of the report to the Contractor for their records. The County will not sign, nor will the Contractor receive compensation for work the County cannot verify. The Contractor will provide a weekly force account summary indicating the status of each Force Account Directive in terms of percent complete of the not-to-exceed budget and the estimated percent complete of the work.

17.5.7 In the event the Contractor and the County reach a written agreement on a set cost for the work while the work is proceeding based on a Force Account Directive, the Contractor's signed daily force account reports shall be discontinued, and all previously signed reports shall be invalid.

17.6 Price Request

17.6.1 Definition of Price Request

A Price Request ("PR") is a written request prepared by the Architect requesting the Contractor to submit to the County and the Architect an estimate of the effect of a proposed change in the Work on the Contract Price and the Contract Time.

17.6.2 Scope of Price Request

A Price Request shall contain adequate information, including any necessary Drawings and Specifications, to enable Contractor to provide the cost breakdowns required herein. The Contractor shall not be entitled to any additional compensation for preparing a response to a Price Request, whether ultimately accepted or not.

17.7 Proposed Change Order

17.7.1 Definition of Proposed Change Order

A Proposed Change Order ("PCO") is a written request prepared by the Contractor requesting that the County and the Architect issue a Change Order based upon a proposed change to the Work.

17.7.2 Changes in Contract Price

A PCO shall include breakdowns pursuant to the revisions herein to validate any change in Contract Price.

17.7.3 Changes in Time

A PCO shall also include any changes in time required to complete the Project. Any additional time requested shall not be the number of days to make the proposed change, but must be based upon the impact to the Construction Schedule as defined in the Contract Documents. If Contractor fails to request a time extension in a PCO, then the Contractor is thereafter precluded from requesting time and/or claiming a delay.

17.7.4 Unknown and/or Unforeseen Conditions

If Contractor submits a PCO requesting an increase in Contract Price and/or Contract Time that is based at least partially on Contractor's assertion that Contractor has encountered unknown and/or unforeseen condition(s) on the Project, then Contractor shall base the PCO on provable information

that, beyond a reasonable doubt and to the County’s satisfaction, demonstrates that the unknown and/or unforeseen condition(s) were actually unknown and/or unforeseen and that the condition(s) were reasonably unknown and/or unforeseen. If not, the County shall deny the PCO and the Contractor shall complete the Project without any increase in Contract Price and/or Contract Time based on that PCO.

17.8 Format for Proposed Change

17.8.1 The following format shall be used as applicable by the County and the Contractor (e.g. Change Orders, PCO’s) to communicate proposed additions and deductions to the Contract, supported by attached documentation. In no case shall the Contractor’s total mark-up exceed 26.5%.

	<u>SUBCONTRACTOR PERFORMED WORK</u>	<u>ADD</u>	<u>DEDUCT</u>
(a)	<u>Material</u> (attach itemized quantity and unit cost plus sales tax)		
(b)	<u>Add Labor</u> (attach itemized hours and rates, fully encumbered)		
(c)	<u>Add Equipment</u> (attach suppliers’ invoice)		
(d)	<u>Subtotal</u>		
(e)	<u>Add Subcontractor’s overhead and profit</u> , not to exceed ten percent (10%) of item (d)		
(f)	<u>Subtotal</u>		
(g)	<u>Add Contractor’s overhead and profit</u> , not to exceed ten percent (10%) of Item (f)		
(h)	<u>Subtotal</u>		
(i)	<u>Add Bond and Insurance</u> , not to exceed one percent (1%) of Item (h)		
(j)	<u>TOTAL</u>		
(k)	<u>Time</u>	<u>Days</u>	
	<u>CONTRACTOR PERFORMED WORK</u>	<u>ADD</u>	<u>DEDUCT</u>
(a)	<u>Material</u> (attach itemized quantity and unit cost plus sales tax)		

(b)	<u>Add Labor</u> (attach itemized hours and rates, fully encumbered)		
(c)	<u>Add Equipment</u> (attach suppliers' invoice)		
(d)	<u>Subtotal</u>		
(e)	<u>Add Contractor's overhead and profit</u> , not to exceed ten percent (10%) of item (d)		
(f)	<u>Subtotal</u>		
(g)	<u>Add Bond and Insurance</u> , not to exceed one percent (1%) of Item (f)		
(h)	<u>TOTAL</u>		
(i)	<u>Time</u>	<u>Days</u>	

17.9 Change Order Certification

17.9.1 All Change Orders and PCOs must include the following certification by the Contractor:

17.9.1.1 The undersigned Contractor approves the foregoing as to the changes, if any, and the Contract Price specified for each item and as to the extension of time allowed, if any, for completion of the entire Work as stated herein, and agrees to furnish all labor, materials, and service, and perform all work necessary to complete any additional work specified for the consideration stated herein. Submission of sums which have no basis in fact or which Contractor knows are false are at the sole risk of Contractor and may be a violation of the False Claims Act set forth under Government Code § 12650 et seq. It is understood that the changes herein to the Contract shall only be effective when approved by the Board of Supervisors.

17.9.1.2 It is expressly understood that the value of the extra Work or changes expressly includes any and all of the Contractor's costs and expenses, both direct and indirect, resulting from additional time required on the Project or resulting from delay to the Project. Any costs, expenses, damages, or time extensions not included are deemed waived.

17.10 Determination of Change Order Cost

The amount of the increase or decrease in the Contract Price from a Change Order, if any, shall be determined by one or more of the following ways as applicable to a specific situation and at the County's discretion:

17.10.1 County acceptance of a PCO;

17.10.2 By unit prices contained in Contractor's original bid;

17.10.3 By agreement between County and Contractor.

17.11 Allowable Costs

Allowable costs for any change order shall be limited to the following:

17.11.1 Costs of labor, including social security, Medicare, and unemployment insurance, fringe benefits required workers' compensation insurance.

17.11.2 Costs of first line supervision labor, including labor burden as described in paragraph 1. "First-Line Supervision" shall mean a working foreman or lead craft worker other than the project superintendent;

17.11.3 Actual costs of the project superintendent associated with any period of compensable delay caused by issuance of the change order. In the absence of a compensable delay, all of the project superintendent's time is considered to have been paid for as part of the overhead;

17.11.4 Actual costs of materials, including sales tax and delivery;

17.11.5 Rental costs of machinery and equipment, exclusive of small tools, whether rented from the Contractor or others. For Contractor and Subcontractor-owned equipment, payment will be made at rental rates listed for equipment in California Department of Transportation official equipment rental rate schedule. For rental equipment, payment will be made based on actual rental invoices. Rental rates paid shall be deemed to cover cost of fuel, oil, lubrication, supplies, small tools, necessary attachments, repairs and maintenance of any kind, depreciation, storage, insurance and all incidentals;

17.11.6 Overhead and Profit as specified below. "Overhead" shall include the following:

17.11.6.1 Preparation of all paperwork related to changes in the Work, including field review, estimating and cost breakdown; coordination and supervision, both office and field, including the project superintendent; vehicles including has and maintenance; small tools, incidentals and consumables; engineering, detailing, and revisions to shop drawings and as-built drawings; general office expense; extended and unabsorbed home office overhead; warranty, all taxes; and all other expenses not specifically described in items 17.11.1 through 17.11.5.

17.11.6.2 The actual costs of insurance premiums required by this contract and associated with the change order work will be reimbursed by the County

17.11.7 Upon receipt of a PCO/Change Directive, the Contractor shall promptly proceed with the change in the Work involved and advise the Construction Manager within seven (7) calendar days of the Contractor's agreement or disagreement with the method, if any, provided in the PCO/Change Directive for determining the proposed adjustment in the Contract Sum or Contract Time.

17.11.8 Failure to respond to and return a PCO/Change Directive to the County within (7) days indicates the Contractor's agreement therewith, including

adjustment in Contract Sum and Contract Time or the method for determining them. Such agreement shall be effective immediately and shall be recorded as a Change Order.

17.12 Deductive Change Orders

All deductive Change Order(s) must be prepared pursuant to the provisions herein. If Contractor offers a proposed amount for a Deductive Change Order(s), Contractor shall include a minimum of five percent (5%) total profit and overhead to be deducted with the amount of the work of the Change Order(s). If Subcontractor work is involved, Subcontractors shall also include a minimum of five percent (5%) profit and overhead to be deducted with the amount of its deducted work. Any deviation from this provision shall not be allowed.

17.13 Discounts, Rebates, and Refunds

For purposes of determining the cost, if any, of any change, addition, or omission to the Work hereunder, all trade discounts, rebates, refunds, and all returns from the sale of surplus materials and equipment shall accrue and be credited to the Contractor, and the Contractor shall make provisions so that such discounts, rebates, refunds, and returns may be secured, and the amount thereof shall be allowed as a reduction in the Contractor's cost in determining the actual cost of construction for purposes of any change, addition, or omission in the Work as provided herein.

17.14 Accounting Records

With respect to portions of the Work performed by Change Orders and Construction Change Directives, the Contractor shall keep and maintain cost-accounting records satisfactory to the County, which shall be available to the County on the same terms as any other books and records the Contractor is required to maintain under the Contract Documents.

17.15 Notice Required

If the Contractor desires to make a claim for an increase in the Contract Price or any extension of the Contract Time for completion, it shall notify the County pursuant to the provisions herein. No claim shall be considered unless made in accordance with this subparagraph. Contractor shall proceed to execute the Work, even though, the adjustment may not have been agreed upon. Any change in the Contract Price or extension of the Contract Time resulting from such claim shall be authorized by a Change Order.

17.16 Applicability to Subcontractors

Any requirements under this Article shall be equally applicable to Change Orders, or Construction Change Directives issued to Subcontractors by the Contractor to the extent as required by the Contract Documents.

17.17 Alteration to Change Order Language

Contractor shall not alter Change Orders or reserve time in Change Orders. Contractor shall execute finalized Change Orders and proceed under the provisions herein with proper notice.

17.18 Failure of Contractor to Execute Change Order

Contractor shall be in default of the Contract if Contractor fails to execute a Change Order when the Contractor agrees with the addition and/or deletion of the Work in that Change Order.

18. REQUEST FOR INFORMATION

18.1 Contractor

The Contractor shall coordinate the Work so that dimensions are verified, and clarifications that may affect the work are identified to allow for resolution without delaying the Work. The Contractor is responsible to submit a Request for Information as soon as the issue requiring clarification is identified. The Contractor shall be responsible for any delay in the construction progress due to any untimely submission of a Request for Information for A/E's review. Non-receipt of a Request for Information, or proceeding with Work pertaining to the Request for Information shall be construed as relieving the County of any Claim for added cost or extension of time.

18.2 Reference Contract Documents

Any Request for Information shall reference all applicable Contract Document(s), including Specification section(s), detail(s), page number(s), drawing number(s), and sheet number(s), etc. The Contractor shall make suggestions and interpretations of the issue raised by each Request for Information. A Request for Information cannot modify the Contract Price, Contract Time, or the Contract Documents.

18.3 Contractor Responsible For Costs

Contractor shall be responsible for any costs incurred for professional services which County may deduct from any amounts owing to the Contractor if a Request for Information requests an interpretation or decision of a matter where the information sought is equally available to the party making the request. County, at its sole discretion, shall deduct from and/or invoice Contractor for all the professional services arising herein.

19. PAYMENTS

19.1 Contract Price

The Contract Price is stated in the Agreement and, including authorized adjustments, is the total amount payable by the County to the Contractor for performance of the Work under the Contract Documents.

19.2 Applications for Progress Payments

19.2.1 Procedures for Applications for Progress Payments

19.2.1.1 Not before the fifth (5th) day of each calendar month during the progress of the Work, Contractor shall submit to the County and the Architect an itemized Application for Payment for operations completed in accordance with the Schedule of Values. Such application shall be notarized, if required and supported by the following or each portion thereof unless waived by the County in writing:

19.2.1.1.1 The amount paid to the date of the Application to the Contractor, to all its Subcontractors, and all others furnishing labor, material, or equipment for its Contract;

- 19.2.1.1.2** The amount being requested under the Application for Payment by the Contractor on its own behalf and separately stating the amount requested on behalf of each of the Subcontractors and all others furnishing labor, material, and equipment under the Contract;
- 19.2.1.1.3** The balance that will be due to each of such entities after said payment is made;
- 19.2.1.1.4** A certification that the Record Drawings and annotated Specifications are current;
- 19.2.1.1.5** Itemized breakdown of work done for the purpose of requesting partial payment;
- 19.2.1.1.6** An updated and acceptable construction schedule in conformance with § 10.1 above;
- 19.2.1.1.7** The additions to and subtractions from the Contract Price and Contract Time;
- 19.2.1.1.8** A total of the retentions held;
- 19.2.1.1.9** Material invoices, evidence of equipment purchases, rentals, and other support and details of cost as the County may require from time to time;
- 19.2.1.1.10** The percentage of completion of the Contractor's Work by line item;
- 19.2.1.1.11** Schedule of Values updated from the preceding Application for Payment;
- 19.2.1.1.12** A duly completed and executed conditional waiver and release upon progress payment compliant with Civil Code § 8132 from the Contractor and each subcontractor of any tier and supplier to be paid from the current progress payment;
- 19.2.1.1.13** A duly completed and executed unconditional waiver and release upon progress payment compliant with Civil Code § 8134 from the Contractor and each subcontractor of any tier and supplier that was paid from the previous progress payment; and
- 19.2.1.1.14** A certification by the Contractor of the following:
- The Contractor warrants title to all Work performed as of the date of this payment application. The Contractor further warrants that all Work performed as of the date of this payment application is free and clear of liens, claims, security interests, or encumbrances in favor of the Contractor, Subcontractors, material and equipment suppliers, workers, or other persons or entities making a claim by reason of having provided labor, materials, and equipment relating to the Work, except those of which the County has been informed.

19.2.2 The Contractor shall be subject to the False Claims Act set forth under Government Code § 12650 et seq., for information provided with any Application for Progress Payment.

19.2.3 Prerequisites for Progress Payments

19.2.3.1 First Payment Request: The following items, if applicable, must be completed before the County will accept and/or process the Contractor's first payment request:

19.2.3.1.1 Installation of the Project sign;

19.2.3.1.2 Installation of field office;

19.2.3.1.3 Installation of temporary facilities and fencing;

19.2.3.1.4 Schedule of Values;

19.2.3.1.5 Contractor's Construction Schedule in conformance with § 10.1.1.1 above;

19.2.3.1.6 Schedule of unit prices, if applicable;

19.2.3.1.7 Submittal Schedule;

19.2.3.1.8 Receipt by Architect of all submittals due as of the date of the payment application;

19.2.3.1.9 Copies of necessary permits;

19.2.3.1.10 Copies of authorizations and licenses from governing authorities;

19.2.3.1.11 Initial progress report;

19.2.3.1.12 Surveyor qualifications;

19.2.3.1.13 Written acceptance of County's survey of rough grading, if applicable;

19.2.3.1.14 List of all Subcontractors, with names, license numbers, telephone numbers, and Scope of Work;

19.2.3.1.15 All bonds and insurance endorsements;

19.2.3.1.16 Resumes of Contractor's project manager, and if applicable, job site secretary, record documents recorder, and job site superintendent; and

19.2.3.1.17 Safety plan.

19.2.3.2 Second Payment Request. The County will not process the second payment request until and unless all submittals and Shop Drawings have been accepted for review by the Architect, and Contractor's Schedule has been accepted as in compliance with § 10.1.1.1 above.

19.2.3.3 No Waiver of Criteria. Any payments made to Contractor where criteria set forth herein have not been met shall not constitute a waiver of said criteria by County. Instead, such payment shall be construed

as a good faith effort by County to resolve differences so Contractor may pay its Subcontractors and suppliers. Contractor agrees that failure to submit such items may constitute a breach of contract by Contractor and may subject Contractor to termination.

19.3 Progress Payments

19.3.1 County's Approval of Application for Payment

19.3.1.1 Upon receipt of an Application for Payment, the County shall act in accordance with both of the following:

19.3.1.1.1 Each Application for Payment shall be reviewed by the County as soon as practicable after receipt for the purpose of determining that the Application for Payment is a proper Application for Payment.

19.3.1.1.2 Any Application for Payment determined not to be a proper Application for Payment suitable for payment shall be returned to the Contractor as soon as practicable, but not later than seven (7) calendar days, after receipt. An Application for Payment returned pursuant to this paragraph shall be accompanied by a document setting forth in writing, including by e-mail, the reasons why the Application for Payment is not proper. The number of days available to the County to make a payment without incurring interest pursuant to this section shall be reduced by the number of days by which the County exceeds this seven-day return requirement.

19.3.1.1.3 An Application for Payment shall be considered properly executed if funds are available for payment of the Application for Payment, and payment is not delayed due to an audit inquiry by the financial officer of the County.

19.3.1.2 The County's review of the Contractor's Application for Payment will be based on the County's and the Architect's observations at the Site and the data comprising the Application for Payment that the Work has progressed to the point indicated and that, to the best of the County's and the Architect's knowledge, information, and belief, the quality of the Work is in accordance with the Contract Documents. The foregoing representations are subject to:

19.3.1.2.1 Observation of the Work for general conformance with the Contract Documents,

19.3.1.2.2 Results of subsequent tests and inspections,

19.3.1.2.3 Minor deviations from the Contract Documents correctable prior to completion, and

19.3.1.2.4 Specific qualifications expressed by the Architect.

19.3.1.3 County's approval of the certified Application for Payment shall be based on Contractor complying with all requirements for a fully complete and valid certified Application for Payment.

19.3.2 Payments to Contractor

19.3.2.1 Within thirty (30) days after approval of the Application for Payment, Contractor shall be paid a sum equal to ninety five percent (95%) of the value of the Work performed (as verified by Architect and certified by Contractor) up to the last day of the previous month, less the aggregate of previous payments and amount to be withheld. The value of the Work completed shall be Contractor's best estimate. No inaccuracy or error in said estimate shall operate to release the Contractor, or any Surety upon any bond, from damages arising from such Work, or from the County's right to enforce each and every provision of this Contract, and the County shall have the right subsequently to correct any error made in any estimate for payment.

19.3.2.2 The Contractor shall not be entitled to have any payment requests processed, or be entitled to have any payment made for Work performed, so long as any lawful or proper direction given by the County concerning the Work or any portion thereof remains incomplete.

19.3.2.3 If the County fails to make any progress payment within thirty (30) days after receipt of an undisputed and properly submitted Application for Payment by the Contractor, the County shall pay interest to the Contractor equivalent to the legal rate set forth in subdivision (a) of § 685.010 of the Code of Civil Procedure.

19.3.3 No Waiver

No payment by County hereunder shall be interpreted so as to imply that County has inspected, approved, or accepted any part of the Work. Notwithstanding any payment, the County may enforce each and every provision of this Contract. The County may correct or require correction of any error subsequent to any payment.

19.3.4 Removal of Liens

19.3.4.1 If a lien or a claim based on a stop notice of any nature should at any time be filed against the Work or any County property, by any entity that has supplied material or services at the request of the Contractor, Contractor and Contractor's Surety shall promptly, on demand by County and at Contractor's and Surety's own expense, take any and all action necessary to cause any such lien or a claim based on a stop notice to be released or discharged immediately therefrom.

19.3.4.2 If the Contractor fails to furnish to the County within ten (10) calendar days after demand by the County, satisfactory evidence that a lien or a claim based on a stop notice has been so released, discharged, or secured, the County may discharge such indebtedness and deduct the amount required therefor, together with any and all losses, costs, damages, and attorney's fees and expense incurred or suffered by County from any sum payable to Contractor under the Contract.

19.4 Decisions to Withhold Payment

19.4.1 Reasons to Withhold Payment

The County may withhold payment in whole, or in part, to the extent reasonably necessary to protect the County if, in the County's opinion, the representations to the County required herein cannot be made. The County may withhold payment, in whole, or in part, to such extent as may be necessary to protect the County from loss because of, but not limited to:

- 19.4.1.1 Defective Work not remedied within the time frames noted in § 14 hereof of written notice to Contractor;
- 19.4.1.2 Stop Notices, or other liens served upon the County as a result of the Contract;
- 19.4.1.3 Liquidated damages assessed against the Contractor;
- 19.4.1.4 The cost of completion of the Contract, if there exists reasonable doubt that the Work can be completed for the unpaid balance of the Contract Price or by the completion date;
- 19.4.1.5 Damage to the County or other contractor(s);
- 19.4.1.6 Unsatisfactory prosecution of the Work by the Contractor;
- 19.4.1.7 Failure to store and properly secure materials;
- 19.4.1.8 Failure of the Contractor to submit, on a timely basis, proper, sufficient, and acceptable documentation required by the Contract Documents, including, without limitation, a Construction Schedule, Schedule of Submittals, Schedule of Values, Monthly Progress Schedules, Shop Drawings, Product Data and Samples, Proposed product lists, executed Change Orders, and/or properly completed Elation updates;
- 19.4.1.9 Failure of the Contractor to maintain Record Drawings;
- 19.4.1.10 Erroneous estimates by the Contractor of the value of the Work performed, or other false statements in an Application for Payment;
- 19.4.1.11 Unauthorized deviations from the Contract Documents;
- 19.4.1.12 Failure of the Contractor to prosecute the Work in a timely manner in compliance with the Construction Schedule established progress schedules, and/or completion dates;
- 19.4.1.13 Failure to properly pay prevailing wages as defined in Labor Code § 1720 et seq., and/or failure to comply with any other Labor Code requirements,
- 19.4.1.14 Failure to properly maintain or clean up the Site;
- 19.4.1.15 Payments to indemnify, defend, or hold harmless the County;
- 19.4.1.16 Any payments due to the County, including but not limited to payments for failed tests, utility changes or permits;

19.4.1.17 Failure to pay Subcontractor(s) or supplier(s) as required by law and by the Contract Documents;

19.4.1.18 Contractor is otherwise in breach, default, or in substantial violation of any provision of this Contract.

19.4.2 Reallocation of Withheld Amounts

19.4.2.1 County may, at its discretion, apply any withheld amount to pay outstanding claims or obligations as defined herein. In so doing, County shall make such payments on behalf of Contractor. If any payment is so made by County, then that amount shall be considered a payment made under Contract by County to Contractor and County shall not be liable to Contractor for any payment made in good faith. These payments may be made without prior judicial determination of claim or obligation. County will render Contractor an accounting of funds disbursed on behalf of Contractor.

19.4.2.2 If Contractor defaults or neglects to carry out the Work in accordance with the Contract Documents or fails to perform any provision thereof, County may, after FORTY-EIGHT (48) hours written notice to the Contractor and, without prejudice to any other remedy, make good such deficiencies. The County shall adjust the total Contract Price by reducing the amount thereof by the cost of making good such deficiencies. If County deems it inexpedient to correct Work that is damaged, defective, or not done in accordance with Contract provisions, an equitable reduction in the Contract Price (of at least one hundred twenty-five percent (125%) of the estimated reasonable value of the nonconforming Work) shall be made therefor.

19.4.3 Payment After Cure

When Contractor removes the grounds for declining approval, payment shall be made for amounts withheld because of them. No interest shall be paid on any retainage or amounts withheld due to the failure of the Contractor to perform in accordance with the terms and conditions of the Contract Documents.

19.5 Subcontractor Payments

19.5.1 Payments to Subcontractors

No later than seven (7) days after receipt, or pursuant to Business and Professions Code § 7108.5 and Public Contract Code § 7107, the Contractor shall pay to each Subcontractor, out of the amount paid to the Contractor on account of such Subcontractor's portion of the Work, the amount to which said Subcontractor is entitled. The Contractor shall, by appropriate agreement with each Subcontractor, require each Subcontractor to make payments to its Sub-subcontractors in a similar manner.

19.5.2 No Obligation of County for Subcontractor Payment

The County shall have no obligation to pay or to see to the payment of, money to a Subcontractor except as may otherwise be required by law.

19.5.3 Joint Checks

County shall have the right in its sole discretion if necessary for the protection of the County, to issue joint checks made payable to the Contractor and Subcontractors and material or equipment suppliers. The joint check payees shall be responsible for the allocation and disbursement of funds included as part of any such joint payment. In no event shall any joint check payment be construed to create any contract between the County and a Subcontractor of any tier, any obligation from the County to such Subcontractor, or rights in such Subcontractor against the County.

20. COMPLETION OF THE WORK

20.1 Completion

20.1.1 County will accept completion of the Contract and have the Notice of Completion recorded when the entire Work shall have been completed to the satisfaction of County.

20.1.2 The Work may only be accepted as complete by action of the County Board of Supervisors.

20.1.3 County, at its sole option, may accept completion of Contract and have the Notice of Completion recorded when the entire Work shall have been completed to the satisfaction of County, except for minor corrective items, as distinguished from incomplete items. If Contractor fails to complete all minor corrective items within thirty (30) days after the date of the County's acceptance of completion, County shall withhold from the final payment one hundred fifty percent (150%) of an estimate of the amount sufficient to complete the corrective items, as determined by County, until the item(s) are completed.

20.1.4 At the end of the thirty-five (35) day period, if there are any items remaining to be corrected, County may elect to proceed as provided herein related to adjustments to Contract Price, and/or County's right to perform the Work of the Contractor.

20.2 Close-Out Procedures

20.2.1 Punch List

The Contractor shall notify the Architect when Contractor considers the Work complete. Upon notification, Architect will prepare a list of minor items to be completed or corrected ("Punch List"). The Contractor and/or its Subcontractors shall proceed promptly to complete and correct items on the Punch List. Failure to include an item on Punch List does not alter the responsibility of the Contractor to complete all Work in accordance with the Contract Documents.

20.2.2 Close-Out Requirements

20.2.2.1 Utility Connections

Buildings shall be connected to water, gas, sewer, and electric services, complete and ready for use. Service connections shall be made, and existing services reconnected.

20.2.2.2 Record Drawings

- 20.2.2.2.1 Contractor shall provide exact “as-built” Record Drawings of the Work upon completion of the Project as indicated in the Specifications.
- 20.2.2.2.2 Contractor is liable and responsible for any and all inaccuracies in as-built Record Drawings, even if inaccuracies become evident at a future date.
- 20.2.2.2.3 Upon completion of the Work and as a condition precedent to approval of final payment, Contractor shall obtain the Architect’s approval of the corrected prints and employ a competent draftsman to transfer the “as-built” information to the most current version of AutoCAD that is, at that time, currently utilized for plan check submission by either the County, the Construction Manager and/or the Architect, and submit electronic files. When completed, Contractor shall deliver corrected electronic files acceptable to County with AutoCAD file to the County.
- 20.2.2.2.4 Maintenance Manuals: Contractor shall prepare all operation and maintenance manuals and date as indicated in the Specifications.

20.3 Final Inspection

20.3.1 Contractor shall comply with Punch List procedures as provided herein, and maintain the presence of a Project Superintendent and Project Manager until the Punch List is complete to ensure proper and timely completion of the Punch List. Under no circumstances shall Contractor demobilize its forces prior to completion of the Punch List. Upon receipt of Contractor’s written notice that all of the Punch List items have been fully completed, and the Work is ready for final inspection and acceptance, Architect and Construction Manager will inspect the Work and shall submit to Contractor and County a final inspection report noting the Work, if any, required in order to complete in accordance with the Contract Documents. Absent unusual circumstances, this report shall consist of the Punch List items not yet satisfactorily completed.

20.3.2 Upon Contractor's completion of all items on the Punch List and any other uncompleted portions of the Work, the Contractor shall notify the County and Architect, who shall again inspect such Work. If the Architect finds the Work complete and acceptable under the Contract Documents, the Architect will notify Contractor, who shall then jointly submit to the Architect and the County its final Application for Payment.

20.3.3 Final Inspection Requirements

Before calling for final inspection, Contractor shall determine that the following have been performed:

- 20.3.3.1 The Work has been completed.
- 20.3.3.2 All life-safety items are completed and in working order.

- 20.3.3.3 Mechanical and Electrical Work are complete and tested, fixtures are in place, connected, and ready for tryout.
- 20.3.3.4 Electrical circuits scheduled in panels and disconnect switches labeled.
- 20.3.3.5 Painting and special finishes complete.
- 20.3.3.6 Doors complete with hardware, cleaned of protective film, relieved of sticking or binding, and in working order.
- 20.3.3.7 Tops and bottoms of doors sealed.
- 20.3.3.8 Floors waxed and polished as specified.
- 20.3.3.9 Broken glass replaced and glass cleaned.
- 20.3.3.10 Grounds cleared of Contractor's equipment, raked clean of debris, and trash removed from Site.
- 20.3.3.11 Work cleaned, free of stains, scratches, and other foreign matter, of damaged and broken material, replaced.
- 20.3.3.12 Finished and decorative work shall have marks, dirt, and superfluous labels removed.
- 20.3.3.13 Final cleanup, as provided herein.
- 20.3.3.14 Any other items contained in the Scope of Work.

20.4 Costs of Multiple Inspections

More than two (2) requests of the County to make a final inspection shall be considered an additional service of County, Architect, and/or Construction Manager, and all subsequent costs will be invoiced to Contractor and if funds are available, withheld from remaining payments.

20.5 Partial Occupancy or Use Prior to Completion

20.5.1 County's Rights

The County may occupy or use any completed or partially completed portion of the Work at any stage. The County and the Contractor shall agree in writing to the responsibilities assigned to each of them for payments, security, maintenance, heat, utilities, damage to the Work, insurance, the period for correction of the Work, and the commencement of warranties required by the Contract Documents. Any dispute as to responsibilities shall be resolved pursuant to the Claims and Disputes provisions herein, with the added provision that during the dispute process, the County shall have the right to occupy or use any portion of the Work that it needs or desires to use.

20.5.2 Inspection Prior to Occupancy or Use

Immediately prior to partial occupancy or use, the County, the Contractor, and the Architect shall jointly inspect the area to be occupied or portion of the Work to be used in order to determine and record the condition of the Work.

20.5.3 No Waiver

Unless otherwise agreed upon, partial or entire occupancy or use of a portion or portions of the Work shall not constitute beneficial occupancy or acceptance of the Work not complying with the requirements of the Contract Documents.

21. FINAL PAYMENT AND RETENTION

21.1 Final Payment

Upon receipt and approval of a valid and final Application for Payment, the Architect will issue a final Certificate of Payment. The County shall thereupon jointly inspect the Work and either accept the Work as complete or notify the Architect and the Contractor in writing of reasons why the Work is not complete. Upon acceptance of the Work of the Contractor as fully complete (that, absent unusual circumstances, will occur when the Punch List items have been satisfactorily completed), the County shall record a Notice of Completion with the County Recorder, and the Contractor shall, upon receipt of final payment from the County, pay the amount, due Subcontractors.

21.2 Prerequisites for Final Payment

The following conditions must be fulfilled prior to Final Payment:

21.2.1 A full and final waiver or release of all Stop Notices in connection with the Work shall be submitted by Contractor, including a release of Stop Notice in recordable form, together with (to the extent permitted by law) a copy of the full and final release of all Stop Notice rights.

21.2.1.1 A duly completed and executed conditional waiver and release upon final payment compliant with Civil Code § 8136 from the Contractor and each subcontractor of any tier and supplier to be paid from the current progress payment;

21.2.1.2 A duly completed and executed unconditional waiver and release upon progress payment compliant with Civil Code § 8134 from the Contractor and each subcontractor of any tier and supplier that was paid from the previous progress payment; and

21.2.1.3 The Contractor shall have made all corrections to the Work that are required to remedy any defects therein, to obtain compliance with the Contract Documents or any requirements of applicable codes and ordinances, or to fulfill any of the orders or directions of County required under the Contract Documents.

21.2.2 Each Subcontractor shall have delivered to the Contractor all written guarantees, warranties, applications, and bonds required by the Contract Documents for its portion of the Work.

21.2.3 Contractor must have completed all requirements set forth under "Close-Out Procedures," Including, without limitation, an approved set of complete "as-built" Record Drawings.

21.2.4 Architect shall have issued its written approval that final payment can be made.

21.2.5 The Contractor shall have delivered to the County all manuals and materials required by the Contract Documents.

21.2.6 The Contractor shall have completed final clean up as provided herein.

21.3 Retention

21.3.1 The retention, less any amounts disputed by the County or that the County has the right to withhold pursuant to provisions herein, shall be paid:

21.3.1.1 After approval of the County by the Architect's Certificate of Payment,

21.3.1.2 After the satisfaction of the conditions set forth herein, and

21.3.1.3 After thirty-five (35) days after the recording of the Notice of Completion by County.

21.3.2 No interest shall be paid on any retention, or on any amounts withheld due to a failure of the Contractor to perform, in accordance with the terms and conditions of the Contract Documents, except as provided to the contrary in any Escrow Agreement between the County and the Contractor pursuant to Public Contract Code § 22300.

21.4 Substitution of Securities

The County will permit the substitution of securities in accordance with the provisions of Public Contract Code § 22300.

22. UNCOVERING OF WORK

If a portion of the Work is covered without Architect approval or not in compliance with the Contract Documents, it must, if required in writing, including by email, by the County or the Architect, be uncovered for the Architect's observation and be replaced at the Contractor's expense without change in the Contract Price or Contract Time.

If a portion of the Work has been covered, which the Project Inspector or the Architect has not specifically requested to observe prior to its being covered, the County, Project Inspector, or the Architect may request to see that Work, and it shall be uncovered by the Contractor. If that Work is in accordance with the Contract Documents, costs of uncover and replacement shall, by appropriate Change Order, be charged to the County. If that Work is not in accordance with Contract Documents, the Contractor shall pay these costs unless the condition was caused by the County or a separate contractor, in which event the County shall be responsible for payment of such costs to the Contractor.

23. NONCONFORMING WORK, CORRECTION OF WORK AND COUNTY'S RIGHT TO PERFORM WORK

23.1 Nonconforming Work

23.1.1 Contractor shall promptly remove from Premises all Work identified by County as failing to conform to the Contract Documents whether incorporated or not. Contractor shall promptly replace and re-execute its own Work to comply with the Contract Documents without additional expense to the County and shall bear the expense

of making good all work of other contractors destroyed or damaged by any removal or replacement pursuant hereto and/or any delays to the County or other Contractors caused thereby.

23.1.2 If Contractor does not remove Work that County has identified as failing to conform to the Contract Documents within a reasonable time, not to exceed FORTY-EIGHT (48) hours, County may remove it and may store any material at Contractor's expense. If Contractor does not pay expense(s) of that removal within ten (10) days' time thereafter, County may, upon ten (10) days' written notice, sell any material at auction or at private sale and shall deduct all costs and expenses incurred by the County and/or County may withhold those amounts from payment(s) to Contractor.

23.2 Correction of Work

23.2.1 Correction of Rejected Work

Pursuant to the notice provisions herein, the Contractor shall promptly correct the Work rejected by the County or the Architect as failing to conform to the requirements of the Contract Documents, whether observed before or after Completion and whether or not fabricated, installed, or completed. The Contractor shall bear costs of correcting the rejected Work, including additional testing, inspections, and compensation for the Architect's services and expenses made necessary thereby.

23.2.2 Warranty Corrections

If, within the warranty period specified in 00 65 36 Warranty Form, after the date of Completion of the Work or a designated portion thereof, or after the date of commencement of warranties established hereunder, or by the terms of an applicable special warranty required by the Contract Documents, any of the Work is found to be not in accordance with the requirements of the Contract Documents, the Contractor shall correct it promptly after receipt of written notice from the County to do so. This period of two (2) years shall be extended with respect to portions of the Work first performed after Completion by the period of time between Completion and the actual performance of the Work. This obligation hereunder shall survive acceptance of the Work under the Contract and termination of the Contract. The County shall give such notice promptly after discovery of the condition.

23.3 County's Right to Perform Work

23.3.1 If the Contractor should neglect to prosecute the Work properly or fail to perform any provisions of this contract, the County, after FORTY-EIGHT (48) hours written notice to the Contractor, may, without prejudice to any other remedy it may have, make good such deficiencies and may deduct the cost thereof from the payment then or thereafter due the Contractor.

23.3.2 If it is found at any time, before or after completion of the Work, that Contractor has varied from the Drawings and/or Specifications, including, but not limited to, variation in material, quality, form, or finish, or in the amount or value of the materials and labor used, County may require at its option:

23.3.2.1 That all such improper Work be removed, remade or replaced, and all work disturbed by these changes be made good by Contractor at no additional cost to the County;

23.3.2.2 That the County deduct from any amount due Contractor the sum of money equivalent to the difference in value between the work performed and that called for by the Drawings and Specifications; or

23.3.2.3 That the County exercise any other remedy it may have at law or under the Contract Documents, including but not limited to the County hiring its own forces or another contractor to replace the Contractor's nonconforming Work, in which case the County shall either issue a Deductive Change Order, a Construction Change Directive or invoice the Contractor for the cost of that work. Contractor shall pay any invoices within thirty (30) days of receipt of same or County may withhold those amounts from payment(s) to Contractor.

24. TERMINATION AND SUSPENSION

24.1 County's Right to Terminate Contractor for Cause

24.1.1 Grounds for Termination.

The County, in its sole discretion, may terminate the Contract and/or terminate the Contractor's right to perform the work of the Contract based upon the following:

24.1.1.1 Contractor refuses or fails to execute the Work or any separable part thereof with sufficient diligence as will ensure its completion within the time specified or any extension thereof, or

24.1.1.2 Contractor fails to complete said Work within the time specified or any extension thereof, or

24.1.1.3 Contractor persistently fails or refused to perform Work or provide material of sufficient quality as to be in compliance with Contract Documents; or

24.1.1.4 Contractor files a petition for relief as a debtor, or a petition is filed against the Contractor without its consent, and the petition not dismissed within sixty (60) days; or

24.1.1.5 Contractor makes a general assignment for the benefit of its creditors, or a receiver is appointed on account of its insolvency; or

24.1.1.6 Contractor persistently or repeatedly refuses or fails, except in cases for which extension of time is provided, to supply enough properly skilled workers or proper materials to complete the Work in the time specified; or

24.1.1.7 Contractor fails to make prompt payment to Subcontractors, or for material, or for labor; or

24.1.1.8 Contractor persistently disregards laws or ordinances, or instructions of County; or

24.1.1.9 Contractor fails to supply labor, including that of Subcontractors, that can work in harmony with all other elements of labor employed or to be employed on the Work; or

24.1.1.10 Contractor or its Subcontractor(s) is/are otherwise in breach, default, or in substantial violation of any provision of this Contract.

24.1.2 Notification of Termination

24.1.2.1 Upon the occurrence of County's sole determination of any of the above conditions, County may, without prejudice to any other right or remedy, serve written notice upon Contractor and its Surety of County's termination of this Contract and/or the Contractor's right to perform the work of the Contract. This notice will contain the reasons for termination. Unless, within three (3) days after the service of the notice, any and all condition(s) shall cease, and any and all violation(s) shall cease, or arrangement satisfactory to County for the correction of the condition(s) and/or violation(s) be made, this Contract shall cease and terminate. Upon Determination, Contractor shall not be entitled to receive any further payment until the entire Work is finished.

24.1.2.2 Upon Termination, County may immediately serve written notice of tender upon Surety whereby Surety shall have the right to take over and perform this Contract only if Surety:

24.1.2.2.1 Within three (3) days after service upon it of the notice of tender, gives County written notice of Surety's intention to take over and perform this Contract; and

24.1.2.2.2 Commences performance of this Contract within (three (3) days from the date of serving of its notice to County.

24.1.2.3 If Surety fails to notify County or begin performance as indicated herein, County may take over the Work and execute the Work to completion by any method it may deem advisable at the expense of Contractor and/or its Surety. Contractor and/or its Surety shall be liable to County for any excess cost or other damages the County incurs thereby. Time is of the essence in this Contract. If the County takes over the Work as herein provided, County may, without liability for so doing, take possession of and utilize in completing the Work such materials, appliances, plan, and other property belonging to Contractor as may be on the Site of the Work, in bonded storage, or previously paid for.

24.1.3 Effect of Termination

24.1.3.1 Contractor shall, only if ordered to do so by the County, immediately remove from the Site all or any materials and personal property belonging to Contractor that have not been incorporated in the construction of the Work, or which are not in place in the Work. The County retains the right, but not the obligation, to keep and use any materials and personal property belonging to Contractor that have not been incorporated in the construction of the Work, or which are not in place in the Work. The Contractor and its Surety shall be liable upon

the performance bond for all damages caused the County by reason of the Contractor's failure to complete the Contract.

- 24.1.3.2** In the event that the County shall perform any portion of, or the whole of the Work, pursuant to the provisions of the General Conditions, the County shall not be liable nor account to the Contractor in any way for the time within which, or the manner in which, the Work is performed by the County or for any changes the County may make in the Work or for the money expended by the County in satisfying claims and/or suits and/or other obligations in connection with the Work.
- 24.1.3.3** In the event, that the Contract is terminated for any reason, no allowances or compensation will be granted for the loss of any anticipated profit by the Contractor.
- 24.1.3.4** If the expense to the County to finish the Work exceeds the unpaid Contract Price, Contractor and Surety shall pay the difference to County within twenty-one (21) days of County's request.
- 24.1.3.5** The County shall have the right (but shall have no obligation) to assume and/or assign to a general contractor or construction manager or other third party who is qualified and has sufficient resources to complete the Work, the rights of the Contractor under its subcontracts with any or all Subcontractors. In the event of an assumption or assignment by the County, no Subcontractor shall have any claim against the County or third party for Work performed by Subcontractor or other matters arising prior to termination of the Contract. The County or any third party, as the case may be, shall be liable only for obligations to the Subcontractor arising after assumption or assignment. Should the County so elect, the Contractor shall execute and deliver all documents and take all steps, including the legal assignment of its contractual rights, as the County may require, for the purpose of fully vesting in the County the rights and benefits of it Subcontractor under Subcontracts or other obligations or commitments. All payments due the Contractor hereunder shall be subject to a right of offset by the County for expenses and damages suffered by the County as a result of any default, acts, or omissions of the Contractor. Contractor must include this assignment provision in all of its contracts with its Subcontractors.
- 24.1.3.6** The foregoing provisions are in addition to and not in limitation of any other rights or remedies available to County.

24.2 Termination of Contractor for Convenience

24.2.1 County in its sole discretion may terminate the Contract upon three (3) days written notice to the Contractor. Under a termination for convenience, the County retains the right to all the options available to the County if there is a termination for cause. In case of a termination for convenience, the Contractor shall have no claims against the County except:

- 24.2.1.1 The actual cost of labor, materials, and services performed that is unpaid and can be documented through timesheets, invoices, receipts, or otherwise, and
- 24.2.1.2 Five percent (5%) of the total cost of work performed as of the date of termination, or five percent (5%) of the value of the Work yet to be performed, whichever is less. This five percent (5%) amount shall be full compensation for all Contractor's and its Subcontractor(s)' mobilization and/or demobilization costs and any anticipated loss profits resulting from termination of the Contractor for convenience.

24.3 Emergency Termination of Public Contracts Act of 1949

24.3.1 This Contract is subject to termination as provided by §§4410 and 4411 of the Government Code of the State of California, being a portion of the Emergency Termination of Public Contracts Act of 1949.

24.3.1.1 § 4410 of the Government Code states:

In the event a national emergency occurs, and public work, being performed by contract, is stopped, directly or indirectly, because of the freezing or diversion of materials, equipment or labor, as the result of an order or a proclamation of the President of the United States, or of an order of any federal authority, and the circumstances or conditions are such that it is impracticable within a reasonable time to proceed with a substantial portion of the work, then the public agency and the contractor may, by written agreement, terminate said contract.

24.3.1.2 § 4411 of the Government Code states:

Such an agreement shall include the terms and conditions of the termination of the contract and provision for the payment of compensation or money, if any, which either party shall pay to the other or any other person, under the facts and circumstances in the case.

24.3.1.3 Compensation to the Contractor shall be determined at the sole discretion of County on the basis of the reasonable value of the Work done, including preparatory work. As an exception to the foregoing and at the County's discretion, in the case of any fully completed separate item or portion of the Work for which there is a separate previously submitted unit price or item on the accepted schedule of values, that price shall control. The County, at its sole discretion, may adopt the Contract Price as the reasonable value of the work done or any portion thereof.

25. CLAIMS AND DISPUTES

25.1 Performance During Claim Process

The Contractor shall continue to perform its Work under the Contract and shall not cause a delay in the Work during any dispute, claims definition, negotiation, mediation, or arbitration proceeding, except by written agreement by the County.

25.2 Definition of Claim

25.2.1 For purposes of this section, a “Claim” means a separate demand by the Contractor for:

25.2.1.1 A time extension,

25.2.1.2 Payment of money or damages arising from Work done by or on behalf of the Contractor pursuant to the Contract and payment of which is not otherwise expressly provided for or the claimant is not otherwise entitled to, or

25.2.1.3 Payment of money that the County disputes is owing.

25.3 Claim Presentations

25.3.1 The attention of the Contractor is drawn to Government Code § 12650, et seq. regarding penalties for false claims.

25.3.2 Contractor shall file with the County any written Claim, including the documents necessary to substantiate it, on or before the day of final payment on the Contract.

25.3.3 The Contractor shall not cause a delay in the Work during any dispute, claims definition, negotiation, mediation, or arbitration proceeding, except by written agreement by the County.

25.3.4 The Contractor shall bind all its Subcontractors, material persons, and suppliers to the provisions of this section on mediation and arbitration and will hold the County harmless against disputes and claims by Subcontractors, material persons, or suppliers.

25.4 Claim Resolution

25.4.1 In the event of a dispute between the parties as to performance of the Work, the interpretation of this Contract, or payment or nonpayment for Work performed or not performed, the parties shall attempt to resolve the dispute by those procedures set forth in Public Contract Code § 9204, if applicable. Pending resolution of the dispute, if the dispute is not resolved, Contractor agrees it will neither rescind the Contract nor stop the progress of the Work but will allow determination by a court of the State of California having competent jurisdiction of the dispute, after the Project has been completed, and not before.

25.4.2 For all Claims which arise between a Contractor and a local agency, the procedure set forth in Public Contract Code § 9204 shall apply:

25.4.2.1 The County shall respond in writing within forty-five (45) days of receipt of the Claim identifying what portion of the Claim is disputed and what portion is undisputed.

25.4.2.1.1 Upon receipt of a Claim, County, and Contractor may by mutual agreement, extend the time period for County to respond.

- 25.4.2.1.2** Any payment due on an undisputed portion of the Claim shall be processed and made within sixty (60) days after the County issues its written response to the Claim.
- 25.4.3** If Contractor disputes County's written response, or if County fails to respond to a Claim issued pursuant to this § 25 within the time prescribed, Contractor may demand in writing an informal conference to meet and confer for settlement of the issues in dispute.
- 25.4.3.1** Upon receipt of a demand in writing sent by registered mail or certified mail, return receipt requested, County shall schedule a meet and confer conference within thirty (30) days for settlement of the dispute.
- 25.4.4** Within ten (10) business days following the conclusion of the meet and confer conference, if the Claim or any portion of the Claim remains in dispute, the County shall provide Contractor a written statement identifying the portion of the Claim that remains in dispute and the portion that is undisputed.
- 25.4.4.1** Any payment due on an undisputed portion of the Claim shall be processed and made within sixty (60) days after the County issues its written statement.
- 25.4.5** Any disputed portion of the Claim, as identified by the statement referenced in § 25.4.4 shall be submitted to nonbinding mediation, with the County and Contractor sharing the associated costs equally.
- 25.4.5.1** County and Contractor shall mutually agree to a mediator within ten (10) business days after the disputed portion of the claim has been identified in writing.
- 25.4.5.2** If County and Contractor cannot agree to a mediator, each party shall select a mediator, and those mediators shall select a qualified neutral third party to mediate with regard to the disputed portion of the claim.
- 25.4.5.3** County and Contractor shall each bear the fees and costs charged by its respective mediator in connection with the selection of the neutral mediator.
- 25.4.5.4** If mediation is unsuccessful the parts of the claim remaining in dispute shall be submitted to judicial arbitration pursuant to Chapter 2.5 (commencing with § 1141.10) of the Title 3 of Part 3 of the Code of Civil Procedure, notwithstanding § 1141.11 of that code. The Civil Discovery Act of 1986, (Article 3 (commencing with § 2016) of Chapter 3 of Title 3 of part 4 of the Code of Civil Procedure) shall apply to any proceeding brought under this subdivision consistent with the rules pertaining to judicial arbitration.

25.4.6 The County shall not fail to pay money as to any portion of a claim which is undisputed except as otherwise provided in the Contract Documents. Unpaid claim amounts not paid in a timely manner will accrue interest at seven percent (7%) per annum. In any suit filed pursuant to this section, the County shall pay interest at the legal rate on any arbitration award or judgment. Interest shall begin to accrue on the date the suit is filed in a court of law.

25.4.7 If a Subcontractor or lower-tier subcontractor lacks legal standing to assert a Claim against County because privity of contract does not exist, Contractor may present County a Claim on behalf of a Subcontractor or lower-tier Subcontractor. A Subcontractor may request, in writing, either on his or her own behalf or that of a lower-tier Subcontractor, that Contractor present a Claim for work which was performed by Subcontractor, or by a lower-tier Subcontractor on behalf of Subcontractor. Subcontractor requesting that the claim be presented to County must furnish reasonable documentation to support the Claim. Within forty-five (45) days of receipt of this written request, Contractor must notify Subcontractor in writing as to whether Contractor presented the Claim to County, and, if Contractor did not present the Claim, provide Subcontractor with a written statement of the reasons for not having done so.

26. LABOR, WAGE & HOUR, APPRENTICE, AND RELATED PROVISIONS

26.1 Wage Rates, Travel, and Subsistence – (For Projects over \$1M see also PROJECT STABILIZATION/ COMMUNITY BENEFITS AGREEMENT of the COUNTY OF ALAMEDA Document 00 73 49).

26.1.1 Pursuant to the provisions of Article 2 (commencing with § 1770), chapter 1, part 7, division 2, of the Labor Code of California, the general prevailing rate of per diem wages and the general prevailing rate for holiday and overtime work in the locality in which this public work is to be performed for each craft, classification or type of worker needed to execute this Contract is on file at the County's principal office, and copies will be made available to any interested party on request. Contractor shall obtain and post a copy of these wage rates at the job site.

26.1.2 Holiday and overtime work, when permitted by law, shall be paid for at a rate of at least one and one-half times the above-specified rate of per diem wages unless otherwise specified. The holidays upon which those rates shall be paid need not be specified by the County but shall be all holidays recognized in the applicable collective bargaining agreement. If the prevailing rate is not based on a collectively bargained rate, the holidays upon which the prevailing rate shall be paid shall be as provided in § 6700 of the Government Code.

26.1.3 Contractor shall pay and shall cause to be paid each worker engaged in Work on the Project not less than the general prevailing rate of per diem wages determined by the Director of the Department of Industrial Relations ("DIR") ("Director"),

regardless of any contractual relationship which may be alleged to exist between Contractor or any Subcontractor and such workers.

26.1.4 Contractor shall pay and shall cause to be paid to each worker needed to execute the Work on the Project travel and subsistence payments, as such travel and subsistence payments are defined in the applicable Collective Bargaining Agreements filed with the Department of Industrial Relations in accordance with Labor Code § 1773 et seq.

26.1.5 If during the period this bid is required to remain open, the Director determines that there has been a change in any prevailing rate of per diem wages in the locality in which the Work under the Contract is to be performed, such change shall not alter the wage rates in the Notice to Bidders or the Contract subsequently awarded.

26.1.6 Pursuant to Labor Code § 1775, Contractor shall, as a penalty to County, forfeit the statutory amount for each calendar day, or portion thereof, for each worker paid less than the prevailing rates, determined by the County and/or the Director, for the work or craft in which that worker is employed for any public work done under Contract by Contractor or by any Subcontractor under it. The difference between such prevailing wage rates and the amount paid to each worker for each calendar day or portion thereof for which each worker was paid less than the prevailing wage rate, shall be paid to each worker by Contractor.

26.1.7 Any worker employed to perform Work on the Project, which Work is not covered by any classification listed in the general prevailing wage rate of per diem wages determined by the Director, shall be paid not less than the minimum rate of wages specified therein for the classification which most nearly corresponds to Work to be performed by him, and such minimum wage rate shall be retroactive to time of initial employment of such person in such classification.

26.1.8 Pursuant to Labor Code § 1773.1, per diem wages, are deemed to include employer payments for health and welfare, pension, vacation, travel time, subsistence pay, and apprenticeship or other training programs authorized by § 3093, and similar purposes.

26.1.9 Contractor shall post at appropriate conspicuous points on the Site of Project, a schedule showing all determined minimum wage rates and all authorized deductions if any, from unpaid wages, actually earned. In addition, Contractor shall post a sign-in log for all workers and visitors to the Site, a list of all subcontractors of any tier on the Site, and the required Equal Employment Opportunity poster(s).

26.1.10 Contractor stipulates that it shall comply with all requirements of PROJECT STABILIZATION/COMMUNITY BENEFITS AGREEMENT (**For projects over \$1M**) of the COUNTY OF ALAMEDA, and shall pay to persons performing labor in and about the Work provided for in the Contract an amount equal to or more than the following:

26.1.10.1 Wage rate and fringe benefit payments and classification for that person's corresponding labor classification as required by the Department of Industrial Relations;

26.1.10.2 Wage rate and fringe benefit payments and classification for that person's corresponding labor classification as required under the

PROJECT STABILIZATION/COMMUNITY BENEFITS
AGREEMENT of the COUNTY OF ALAMEDA (For projects over
\$1M) and California Labor Code.

26.1.11 If there are conflicts between the Wage rate and fringe benefit payments and classification between the Department of Industrial Relations and the PROJECT STABILIZATION/COMMUNITY BENEFITS AGREEMENT of the COUNTY OF ALAMEDA (For projects over \$1M), Contractor shall pay the higher wage rate and fringe benefits.

26.2 Hours of Work

26.2.1 As provided in Article 3 (commencing with § 1810), chapter 1, part 7, division 2, of the Labor Code, eight (8) hours of labor shall constitute a legal days work. The time of service of any worker employed at any time by Contractor or by any Subcontractor on any subcontract under this Contract upon the Work or upon any part of the Work contemplated by this Contract shall be limited and restricted by Contractor to eight (8) hours per day, and forty (40) hours during any one week, except as hereinafter provided. Notwithstanding the provisions hereinabove set forth, Work performed by employees of Contractor in excess of eight (8) hours per day and forty (40) hours during any one week, shall be permitted upon this public work upon compensation for all hours worked in excess of eight (8) hours per day at not less than one and one-half times the basic rate of pay.

26.2.2 Contractor shall keep and shall cause each Subcontractor to keep an accurate record showing the name of and actual hours worked each calendar day and each calendar week by each worker employed by Contractor in connection with the Work or any part of the Work contemplated by this Contract. The record shall be kept open at all reasonable hours to the inspection of County and to the Division of Labor Standards Enforcement of the DIR.

26.2.3 Pursuant to Labor Code § 1813, Contractor shall as a penalty to the County forfeit the statutory amount for each worker employed in the execution of this Contract by Contractor or by any Subcontractor for each calendar day during which such worker is required or permitted to work more than eight (8) hours in any one calendar day and forty (40) hours in any one calendar week in violation of the provisions of Article 3 (commencing with § 1810), chapter 1, part 7, division 2, of the Labor Code.

26.2.4 Any Work necessary to be performed after regular working hours, or on Sundays or other holidays shall be performed without additional expense to the County.

26.3 Payroll Records

26.3.1 County will use the Alameda County Contract Compliance System, including the Elation Systems, Inc. program, to monitor contract and labor compliance. Contractor shall use the Compliance System to meet County's requirements, and shall participate in training as directed by County in order to become and remain competent in the use of the Compliance System.

26.3.2 Pursuant to the provisions of § 1776 of the Labor Code, notice is hereby given that Contractor shall prepare and provide to the County and shall cause each Subcontractor performing any portion of the Work under this Contract to prepare and

provide to the County an accurate and certified payroll record (“CPR(s)”), showing the name, address, social security number, work classification, straight time, and overtime hours worked each day and week, and the actual per diem wages paid to each journeyman, apprentice, worker, or other employee employed by the Contractor and/or each Subcontractor in connection with the Work.

26.3.3 The CPRs enumerated hereunder shall be certified and shall be provided to the County on a weekly basis. The CPRs from the Contractor and each Subcontractor for each week shall be provided on or before Wednesday of the week following the week covered by the CPRs. County shall not make any payment to Contractor until:

26.3.3.1 Contractor and/or its Subcontractor(s) provide CPRs acceptable to the County, and

26.3.3.2 The County is given sufficient time to review and/or audit the CPRs to determine their acceptability. Any delay in Contractor and/or its Subcontractor(s) providing CPRs to the County in a timely manner will directly delay the County’s review and/or audit of the CPRs and Contractor’s payment.

26.3.4 All CPRs shall be available for inspection at all reasonable hours at the principal office of Contractor on the following basis:

26.3.4.1 A certified copy of an employee’s CPR shall be made available for inspection or furnished to the employee or his/her authorized representative on request.

26.3.4.2 CPRs shall be made available for inspection or furnished upon request to a representative of County, Division of Labor Standards Enforcement, Division of Apprenticeship Standards, and/or the Department of Industrial Relations.

26.3.4.3 CPRs shall be made available upon request by the public for inspection or copies thereof made; provided, however, that a request by the public shall be made through either the County, Division of Apprenticeship Standards or the Division of Labor Standards Enforcement. If the requested CPRs have not been provided pursuant to the provisions herein, the requesting party shall, prior to being provided the records reimburse the costs of preparation by Contractor, Subcontractors, and the entity through which the request was made. The public shall not be given access to the records at the principal office of Contractor.

26.3.5 The form of certification for the CPRs shall be as follows:

I, (Name-Print), the undersigned, am the (Position in business) with the authority to act for and on behalf of (Name of business and/or Contractor), certify under penalty of perjury that the records or copies thereof submitted and consisting of (Description, number of pages) are the originals or true, full, and correct copies of the originals which depict the payroll record(s) of actual disbursements by way of cash,

check, or whatever form to the individual or individual named, and (b) we have complied with the requirements of §§1771, 1811, and 1815 for any work performed by our employees on the Project.

Date: Signature:

(§ 16401 of the California Code of Regulations)

26.3.6 Each Contractor shall file a certified copy of the CPRs with the entity that requested the records within ten (10) days after receipt of a written request.

26.3.7 Any copy of records made available for inspection as copies and furnished upon request to the public or any public agency by County, Division of Apprenticeship Standards, or Division of Labor Standards Enforcement shall be marked or obliterated in such a manner as to prevent disclosure of an individual's name, address, and social security number. The name and address of Contractor awarded Contract or performing Contract shall not be marked or obliterated.

26.3.8 Contractor shall inform County of the location of the records enumerated hereunder, including the street address, city, and county, and shall, within five (5) working days, provide a notice of change of location and address.

26.3.9 In the event of noncompliance with the requirements of this section, Contractor shall have ten (10) days in which to comply subsequent to receipt of written notice specifying in what respects Contractor must comply with this section. Should noncompliance still be evident after the ten (10) day period, Contractor shall, as a penalty to County, forfeit twenty-five dollars (\$25) for each calendar day, or portion thereof, for each worker, until strict compliance is effectuated. Upon the request of Division of Apprenticeship Standards or Division of Labor Standards Enforcement, these penalties shall be withheld from progress payments then due.

26.3.10 It shall be the responsibility of Contractor to ensure compliance with the provisions of Labor Code § 1776.

26.4 Apprentices

26.4.1 Contractor acknowledges and agrees that, if this Contract involves a dollar amount greater than or a number of working days greater than that specified in Labor Code § 1777.5, then this Contract is governed by the provisions of Labor Code § 1777.5. It shall be the responsibility of Contractor to ensure compliance with this Article and with Labor Code § 1777.5 for all apprenticeship occupations.

26.4.2 Apprentices of any crafts or trades may be employed and, when required by Labor Code § 1777.5, shall be employed provided they are properly registered in full compliance with the provisions of the Labor Code.

26.4.3 Every such apprentice shall be paid the standard wage paid to apprentices under the regulations of the craft or trade at which he/she is employed, and shall be employed only in the work of the craft or trade to which she/he is registered.

26.4.4 Only apprentices, as defined in § 3077 of the Labor Code, who are in training under apprenticeship standards and written apprentice agreements under Chapter 4

(commencing at § 3070), Division 3, of the Labor Code, are eligible to be employed. The employment and training of each apprentice shall be in accordance with the provisions of the apprenticeship standards and apprentice agreements under which he/she is training.

26.4.5 Pursuant to Labor Code § 1777.5, if that § applies to this Contract as indicated above, Contractor and any Subcontractors employing workers in any apprentice able craft or trade in performing any Work under this Contract shall apply to the applicable joint apprenticeship committee for a certificate approving the Contractor or Subcontractor under the applicable apprenticeship standards and fixing the ratio of apprentices to journeymen employed in performing the Work.

26.4.6 Pursuant to Labor Code § 1777.5, if that § applies to this Contract as indicated above, Contractor and any Subcontractor may be required to make contributions to the apprenticeship program.

26.4.7 If Contractor or Subcontractor willfully fails to comply with Labor Code § 1777.5, then, upon a determination of noncompliance by the Administrator of Apprenticeship, it shall:

26.4.7.1 Be denied the right to bid on any subsequent project for one (1) year from the date of such determination;

26.4.7.2 Forfeit as a penalty to County the full amount as stated in Labor Code § 1777.7. Interpretation and enforcement of these provisions shall be in accordance with the rules and procedures of the California Apprenticeship Council and under the authority of the Chief of the Division of Apprenticeship Standards.

26.4.8 Contractor and all Subcontractors shall comply with Labor Code § 3073.9, which § forbids certain discriminatory practices in the employment of apprentices.

26.4.9 Contractor shall become fully acquainted with the law regarding apprentices prior to commencement of the Work. Special attention is directed to Article 2 (commencing with §3075) of Division 4, Chapter 4 of the Labor Code, and §§1777.5, 1777.6, and 1777.7 of the Labor Code, and title 8, California Code of Regulations, §200 et seq. Questions may be directed to the State Division of Apprenticeship Standards, 455 Golden Gate Avenue, San Francisco, California 94102.

26.5 Non-Discrimination

26.5.1 Contractor herein agrees not to discriminate in its recruiting, hiring, promotion, demotion, or termination practices on the basis of race, religious creed, national origin, ancestry, sex, age, or physical handicap in the performance of this Contract and to comply with the provisions of the California Fair Employment and Housing Act as set forth in part 2.8 of Division 3 of the California Government Code, commencing at §12900; the Federal Civil Rights Act of 1964, as set forth in Public Law 88-352, and all amendments thereto; Executive Order 11246, and all administrative rules and regulations found to be applicable to Contractor and Subcontractor.

26.5.2 Special requirements for Federally Assisted Construction Contracts: During the performance of this Contract, Contractor agrees to incorporate in all subcontracts the provisions set forth in Chapter 60-1.4(b) of Title 41 published in Volume 33 No. 104 of the Federal Register dated May 28, 1968.

26.6 Labor First Aid

Contractor shall maintain emergency first aid treatment for Contractor's workers on the Project which complies with the Federal Occupational Safety and Health Act of 1970 (29 U.S.C. § 651 et seq.) and the California Occupational Safety and Health Act of 1973 (8 Cal. Code of Regs., §1 et seq. 33400 of Article 10, Group 2, Subchapter 7).

27. MISCELLANEOUS

27.1 Assignment of Antitrust Actions

27.1.1 §7103.5(b) of the Public Contract Code states:

In entering into a public works contract or subcontract to supply goods, services, or materials pursuant to a public works contract, the Contractor or subcontractor offers and agrees to assign to the awarding body all rights, title, and interest in and to all causes of action it may have under § 4 of the Clayton Act (15 U.S.C. Sec. 15) or under the Cartwright Act (Chapter 2 (commencing with § 16700) of Part 2 of Division 7 of the Business and Professions Code), arising from purchases of goods, made and become effective at the time the awarding body tenders final payment to the Contractor, without further acknowledgment by the parties.

27.1.2 § 4552 of the Government Code states:

In submitting a bid to a public purchasing body, the bidder offers and agrees that if the bid is accepted, it will assign to the purchasing body all rights, title, and interest in and to all causes of action it may have under § 4 of the Clayton Act (15 U.S.C. Sec. 15) or under the Cartwright Act (Chapter 2 (commencing with § 16700) of Part 2 of Division 7 of the Business and Professions Code), arising from purchases of goods, materials, or services by the bidder for sale to the purchasing body pursuant to the bid. Such assignment shall be made and become effective at the time the purchasing body tenders final payment to the bidder.

27.1.3 § 4553 of the Government Code states:

If an awarding body or public purchasing body receives, either through judgment or settlement, a monetary recovery for a cause of action assigned under this chapter, the assignor shall be entitled to receive reimbursement for actual legal costs incurred and may, upon demand, recover from the public body any portion of the recovery, including treble damages, attributable to overcharges that were paid by the assignor but were not paid by the public body as part of the bid price, less the expenses incurred in obtaining that portion of the recovery.

27.1.4 § 4554 of the Government Code states:

Upon demand in writing by the assignor, the assignee shall, within one year from such demand, reassign the cause of action assigned under this part if the assignor has been or may have been injured by the violation of law for which the cause of action arose and (a) the assignee has not been injured thereby, or (b) the assignee declines to file a court action for the cause of action.

27.1.5 Under this Article, "public purchasing body" is County and "bidder is Contractor.

27.2 Excise Taxes

If, under Federal Excise Tax Law, any transaction hereunder constitutes a sale on which a Federal Excise Tax is imposed, and the sale is exempt from such Federal Excise Tax because it is a sale to a State or Local Government for its exclusive use, County, upon request, will execute documents necessary to show (1) that County is a political subdivision of the State for the purposes of such exemption, and (2) that the sale is for the exclusive use of County. No Federal Excise Tax for such materials shall be included in any Contract Price.

27.3 Taxes

Contract Price is to include any and all applicable sales taxes or other taxes that may be due in accordance with § 7051 of the Revenue and Taxation Code; Regulation 1521 of the State Board of Equalization or any other tax code that may be applicable.

27.4 Shipments

All shipments must be F.O.B. destination to Site or sites, as indicated in the Contract Documents. There must be no charge for containers, packing, unpacking, drayage or insurance. The total Contract Price shall be all inclusive (including sales tax), and no additional costs of any type will be considered.

END OF DOCUMENT

DOCUMENT 00 73 13

SPECIAL CONDITIONS

1. Mitigation Measures

Contractor shall comply with all applicable mitigation measures, if any, adopted by any public agency with respect to this Project pursuant to the California Environmental Quality Act. (Public Resources Code section 21000 et. seq.)

2. Substitution for Specified Items

2.2. Requests for substitutions prior to award of the Contract shall be done within the time period indicated in the Instructions to Bidders.

2.3. Whenever in the Specifications any materials, process, or article is indicated or specified by grade, patent, or proprietary name, or by name of manufacturer, that Specification shall be deemed to be followed by the words "or equal." Contractor may, unless otherwise stated, offer any material, process, or article that shall be substantially equal or better in every respect to that so indicated or specified.

2.3.1. If the material, process, or article offered by Contractor is not, in the opinion of the County, substantially equal or better in every respect to that specified, then Contractor shall furnish the material, process, or article specified in the Specifications without any additional compensation or change order.

2.3.2. This provision shall not be applicable with respect to any material, product, thing or service for which County made findings and gave notice in accordance with Public Contract Code section 3400(b); therefore, Contractor shall not be entitled to request a substitution with respect to those materials, products or services.

2.4. A request for a substitution shall be in writing and shall include:

2.4.1. All variations of the proposed substitute from the material specified including, but not limited to, principles of operation, materials, or construction finish, thickness or gauge of materials, dimensions, weight, and tolerances;

2.4.2. Available maintenance, repair or replacement services;

2.4.3. Increases or decreases in operating, maintenance, repair, replacement, and spare parts costs;

- 2.4.4. Whether or not acceptance of the substitute will require other changes in the Work (or in work performed by the County or others under Contract with the County); and
 - 2.4.5. The time impact on any part of the Work resulting directly or indirectly from acceptance of the proposed substitute.
- 2.5.** No substitutions shall be made until approved, in writing, by the County. The burden of proof as to equality of any material, process, or article shall rest with Contractor. The Contractor warrants that if substitutes are approved:
- 2.5.1. The proposed substitute is equal or superior in all respects to that specified, and that such proposed substitute is suitable and fit for the intended purpose and will perform adequately the function and achieve the results called for by the general design and the Contract Documents;
 - 2.5.2. The Contractor provides the same warranties and guarantees for the substitute that would be provided for that specified;
 - 2.5.3. The Contractor shall be fully responsible for the installation of the substitute and any changes in the Work required, either directly or indirectly, because of the acceptance of such substitute, with no increase in Contract Price or Contract Time. Incidental changes or extra component parts required to accommodate the substitute will be made by the Contractor without a change in the Contract Price or Contract Time;
 - 2.5.4. The Contractor shall be responsible for any re-design costs occasioned by County's acceptance and/or approval of any substitute; and
 - 2.5.5. The Contractor shall, in the event that a substitute is less costly than that specified, credit the County with one hundred percent (100%) of the net difference between the substitute and the originally specified material. In this event, the Contractor agrees to execute a deductive Change Order to reflect that credit.
- 2.6.** In the event Contractor furnishes a material, process, or article more expensive than that specified, the difference in the cost of that material, process, or article so furnished shall be borne by Contractor.
- 2.7.** In no event shall the County be liable for any increase in Contract Price or Contract Time due to any claimed delay in the evaluation of any proposed substitute or in the acceptance or rejection of any proposed substitute.

3. Weather Days

3.1 This is an interior project so there will be 0 days for weather. Delays due to adverse weather conditions will only be permitted in compliance with the provisions in the General Conditions and only if the number of days of adverse weather exceeds the following parameters and only if Contractor can verify that adverse weather caused delays exceeded the following number of days:

January	0	July	0
February	0	August	0
March	0	September	0
April	0	October	0
May	0	November	0
June	0	December	0

4. Insurance Policy Limits. All of Contractor’s insurance shall be with insurance companies with an A.M. Best rating of no less than A: XI.

The limits of insurance shall not be less than:

Commercial General Liability	Each Occurrence	Refer to Exhibit C
	General Aggregate	Refer to Exhibit C
	Product Liability and Completed Operations	Refer to Exhibit C
Automobile Liability – Any Auto	Combined Single Limit	Refer to Exhibit C
Excess Liability		Refer to Exhibit C
Workers Compensation		Statutory limits pursuant to state law
Employers’ Liability		Refer to Exhibit C.
Builders Risk (Course of Construction)		Issued for the value of the Contract

5. Permits, Certificates, Licenses, Fees, Approval

5.1 Payment for Permits, Certificates, Licenses, and Fees. As required in the General Conditions, the Contractor shall secure and pay for all permits, licenses and certificates necessary for the prosecution of the Work with the exception of the following:

2.7.1. E.g. (water connection fees)

2.7.2. E.g. (sewer connection fees)

With respect to the above listed items, Contractor shall be responsible for securing such items, however, County will be responsible for payment of these charges or fees. Contractor shall notify the County of the amount due with respect to such items and to whom the amount is payable. Contractor shall provide the County with an invoice and receipt with respect to such charges or fees.

6. Work Restrictions

1. Hours of Work:

- a. Normal Work Hours: 7:00 AM – 4:00 PM
- b. Any work performed outside of these hours shall be coordinated with the County.

2. Background Checks:

All contractors, employees, subcontractors, volunteers, and consultants for the successful vendors must submit to having their fingerprints recorded via County Livescan as directed by the Alameda County Probation Department (ACPD). No person on the Child Abuse Central Index (CACI) will be allowed in an Alameda County Juvenile Facility.

3. Access to Site:

- a. Contractor's personnel who perform any work in County detention facilities must successfully pass and maintain to the satisfaction of the Alameda County Probation Department (ACPD) a security and background check performed by ACPD("Clearance"). This is an individual clearance. Once obtained, this clearance must be renewed on an annual basis.
 - i. Failure to pass, divulge information, or comply with the background process will prohibit an individual from entry into ACPD facilities on behalf of or to perform work for Contractor. If a Clearance is refused for any individual, Contractor shall be notified, and Contractor shall provide a replacement suitable to ACPD.

- ii. Contractor's employees shall submit the County Security Site Clearance forms prior to working on any Alameda County detention facility.
 - b. Completed Nondisclosure Agreements will be collected on the day of the site visit prior to the site walk.
 - c. Refer to Exhibit B for required forms and additional detention facilities site requirements.
- 2. Site Requirements:
 - a. Daily Tool Inventory: Contractor shall keep a daily inventory of tools upon entry and exit. No tools shall be left behind under any circumstances. In the event that a tool is found lost or missing, it must be immediately reported to the County/ACPD. A sample tool inventory log has been included as Exhibit B.
 - b. Contractor shall report any safety hazards, evident misuse or damage, or environmental problems directly to the County.
- 3. Phasing:
 - a. The Work will be completed in **six (6) phases**, with construction occurring **one unit at a time** in the following sequence:
Unit 3 → Unit 1 → Unit 2 → Unit 4 → Unit 5 → Unit 6.
 - b. Additional information regarding coordination, access restrictions, and any special requirements for each phase will be provided if applicable.
 - c. A detailed construction schedule will be issued to the Contractor prior to commencement of Work.

7. **Alameda County Contract Compliance System**

- 7.1 Alameda County utilizes the Elation Systems contract compliance application as part of its commitment to assist contractors to comply with certain legal and contractual requirements.
- 7.2 The prime contractor and all subcontractors awarded contracts as a result of the bid process for this project are required to use the Elation System to submit information including, but not limited to, weekly certified payrolls, monthly progress payment reports and other information. Use of the Elation System, support and training are available at no charge to prime and subcontractors participating in County contracts.
- 7.3 Upon contract award:

- 7.3.1 The County will provide contractors and subcontractors participating in any contract awarded as a result of this bid process, a code that will allow them to register and use the Elation System free of charge.
- 7.3.2 Contractors should schedule a representative from their office/company, along with each of their subcontractors, to attend Elation Systems training.
 - 7.3.2.1 Free multi-agency Elation Systems one-hour training sessions require reservations and are held monthly in the Pleasanton, California area.
- 7.4 It is the Contractor's responsibility to ensure that they and their subcontractors are registered and trained as required to utilize Elation Systems.
 - 7.4.1 For systems support visit Elation Systems online at <http://www.elationsys.com/> or contact them at (925) 924-0340.
 - 7.4.2 If you have questions regarding the utilization of the Elation Systems, please contact the Project Manager.

END OF DOCUMENT

DOCUMENT 00 73 49

PROJECT STABILIZATION/COMMUNITY BENEFIT AGREEMENT
of the
COUNTY OF ALAMEDA
FORMS

1. Summary

1.1. The following documents are included as part of this DOCUMENT 00 73 49:

1.1.1. DOCUMENT 00 73 49A Labor Compliance Program Guidebook

1.1.2. DOCUMENT 00 73 49 B First Amended and Restated Project
Stabilization/Community Benefits Agreement (PSCBA)

1.2. The Contractor and each subcontractor at all tiers must complete and submit all forms required by the First Amended and Restated Project Stabilization/Community Benefits Agreement (PSCBA) and Labor Compliance Program Guidebook included in this DOCUMENT 00 73 49 “PSCBA FORMS”

END OF DOCUMENT

DOCUMENT 00 73 49A

PROJECT STABILIZATION/COMMUNITY BENEFIT AGREEMENT
of the
COUNTY OF ALAMEDA
FORMS

1. Summary

- 1.1. The Contractor and each subcontractor at all tiers must complete and submit all forms required by the Labor Compliance Program Guidebook included in this DOCUMENT 00 73 49A "PSCBA FORMS".

END OF DOCUMENT



Labor Management Consultants
1632 12th Street
Oakland, CA 94607
www.davillier-sloan.com

Labor Compliance Program Guidebook

Please provide this packet to all subcontractors with instruction that they provide it to all lower tier subcontractors. General contractors are responsible for labor compliance on the entire project.

Labor Compliance

Maribel Alejandre

(510) 385-1265

maribel@davilliersloan.com

Labor Compliance

Johari Sloan-Malek

(510) 825-1426

johari.sloan-malek@davilliersloan.com

Certified Payroll

Elation Systems, Inc.

(925) 924 - 0340

support@elationsystems.com

The information in this Guidebook is for general guidance on the matters of Labor Compliance monitoring. Davillier-Sloan, Inc. makes every attempt to ensure the information contained in the Guidebook is free from errors and obtained from accurate and current sources. Davillier-Sloan, Inc. reserves the right, at its discretion, to change or modify all or any part of this packet. Periodically revised updated copies may be obtained by emailing a request to: info@davillier-sloan.com

TABLE OF CONTENTS

- A. INTRODUCTION
 - A. Overview
 - B. Prevailing Wage Determinations
 - C. Site Visits
 - D. Required Forms
 - E. Project/Program Closeout
 - F. Apprenticeship Utilization

- B. PRIOR TO CONSTRUCTION FORMS
 - A. Checklist of Labor Law Requirements
 - B. Public Works Contract Award Information (DAS 140 Form)
 - C. Request for Dispatch of an Apprentice (DAS 142 Form)

- C. DURING CONSTRUCTION SUBMITTALS
 - A. Statement of Employer Payments
 - B. CAC Training Fund Contributions (CAC-2 Form)
 - C. Statement of Non-Performance
 - D. Public Works Payroll Reporting Form (A-1-131 Form)
 - E. Verification of Apprenticeship Status

- D. PROJECT/PROGRAM CLOSEOUT
 - A. Contractor Affidavit



DAVILLIER-SLOAN, INC.
LABOR MANAGEMENT CONSULTANTS

Section 1: Introduction

- A. Overview
- B. Prevailing Wage Determinations
- C. Site Visits
- D. Required Forms
- E. Project/Program Closeout
- F. Apprenticeship Utilization

Overview

Davillier-Sloan, Inc. (DSI) is a third-party Labor Compliance Program (LCP) administrator. This LC Guidebook has been developed for your reference and highlights the requirements, submittals and timelines necessary to be compliant with the program.

Certified Payrolls for this project will be submitted electronically into the Elation Systems, the web-based program. Related forms will be available online and should be accessed and downloaded according to the instructions provided by Elation Systems once you have registered on the site.

The law requires that all workers including employees, independent contractors, owner-operators etc. on a public works project must be paid the prevailing wage of the area in which the project is located. Detailed information pertaining to labor compliance may be found in the contract specifications.

Prevailing Wage Determinations

The California prevailing wage determinations are based on the first bid advertisement/publication date. For design-build projects, the construction contract signing/construction contract award date shall be considered the bid advertisement date.

The California prevailing wage determinations and rates are published twice each year, in February and August. All determinations are effective ten (10) days after issuance. Some trades are issued regionally (Northern and Southern California) and other sub trades are by the county in which the project is located. There are separate determinations for apprentices on public works.

The prevailing wage determination by craft can be found on the Department of Industrial Relations (DIR) web site: www.dir.ca.gov (Labor Law/Public Works). Prevailing wage determinations and any rate changes must be posted at the job site available for workers to view.

Asterisk (*) clarifications:

- Prevailing wage determinations with a single asterisk (*) after the expiration date, which are in effect on the date of advertisement of bids, remain in effect for the life of the project.
- Interested parties should contact the DIR at (415) 703-4774 for the new rates after ten (10) days from the expiration date (if no subsequent determination is required).
- Prevailing wage determinations with double asterisks (**) after the expiration date indicate that the basic hourly rate, overtime, holiday pay and employers' payments for work performed after this date have been predetermined. If work is to extend past this date, the new rates must be paid and should be incorporated into contracts entered now.

Site Visits

Site visits will be conducted weekly pursuant to Labor Code 16432(d). Information on certified payrolls will be verified by visual inspection and random in-person worker interviews.

Required Forms

The required forms are available for download in the Elation Systems. Copies of completed, signed forms should be forwarded to the appropriate agency and uploaded into Elation Systems for verification.

Prior to Construction Forms

1. Checklist of Labor Law Requirements
Contractors at all tiers must complete and submit this form acknowledging the California Labor Codes Regulations governing public works projects.
2. Division of Apprenticeship Standards Form DAS 140
Public Works Contract Award Information
 - Contractors at all tiers must complete and submit this form to the local Apprenticeship Committee to inform them of the award of your contract.
 - Submit the DAS 140 to the Joint Apprenticeship Training Committee (JATC) for each apprentice able craft or trade within the area of the project site. Contractor at all tiers must submit this form within ten (10) days of the date of the execution of the contract but no later than the first day the contractor has workers employed on-site.
3. Division of Apprenticeship Standards Form DAS 142
Request for Dispatch of an Apprentice
 - Contractors at all tiers must complete and submit a Request for Dispatch of an Apprentice in writing at least 72 business hours prior to the date apprentices are needed.
 - Submit the DAS 142 to each of the JATCs in the area of the project for each apprenticeable craft, until the required number of apprentices has been provided. If the required number of apprentices is not provided and a request has been submitted to all of the Committee's in the area of the project, then the contractor shall be considered in compliance.

During Construction Forms

1. Statement of Employer Payments
 - Must be submitted with the first certified payroll, when prevailing wage rates are updated, and when there is a change in fringe benefits.
 - Additional annuity payments can be indicated in the notes section of the CPR and a union dispatch slip should be uploaded into the Elation Systems.
2. California Apprentice Council Training Fund Contribution (CAC -2)
The training fund contributions to the CAC are due on the 15th of each month for work performed during the preceding month. Refer to the DIR applicable prevailing wage

determinations for the amount owed for each hour of work performed for journeymen and apprentices.

3. Statement of Non-Performance (when applicable)

- This form is submitted when the contractor is not working on the job site for a period of more than one week but has not completed their work. Does not need to be submitted until after the first certified payroll report is received.
- One form may be submitted for consecutive non-performing weeks.

4. Certified Payroll Reporting Form

- Any person employed upon the project that is working with tools must be listed on the certified payroll including but not limited to owners, operators, surveyors, and foremen.
- The certified payroll records shall be submitted and maintained electronically subject to the following conditions:
 - i. The certified payroll reports contain all of the information required by California Labor Code Section 1776. The information must include name, address, social security number, craft, classification, wages, and hours worked.
 - ii. The reports shall be in a format and/or use software that is readily accessible to Contractors, Awarding Bodies, LCPs, the DIR, and the DOL.
- Certified Payroll submitted to DSI, the DLSE, or another entity within the DIR must be in the form of a non-modifiable image or record that bears an electronic signature or includes a copy of any original certification made on paper.
- The requirements for redacting information shall be followed when certified payroll records are disclosed to the public pursuant to California Labor Code Section 1776(e). This requirement will apply whether the records are provided electronically or as hard copies.
- Contractors and Subcontractors shall not be mandated to submit or receive electronic reports when they otherwise lack the resources or capacity to do so, nor shall Contractors and Subcontractors at any tier be required to purchase or use proprietary software that is not generally available to the public.

5. Statement of Compliance Certificate

A Statement of Compliance shall accompany each certified payroll record.

6. Verification of Apprenticeship Status (DAS)

Verification is available on the DIR website at

<http://www.dir.ca.gov/DAS/appcertpw/AppCertSearch.asp>.

Project/Program Closeout

Contractor Affidavit

Verifies the contractor's information, work classifications used, type of work completed, first payroll report date to final payroll report date, and how the apprenticeship utilization requirement was reached.

Apprenticeship Utilization

California Labor Codes require Contractors to hire apprentices unless the total construction contract for the project is less than \$30,000 or it is not an apprenticeable craft.

Contractors, including Design-Build, General or Specialty subcontractors shall employ registered apprentices during the performance of public works in accordance with the required one (1) hour of work performed by an apprentice for every five (5) hours of work performed by a journeyman. Unless an exemption has been granted, all contractors shall employ apprentices for the number computed above, before the end of the contract or provide good faith effort documentation.



Section 2: Prior to Construction Forms

- A. Checklist of Labor Law Requirements
- B. Public Works Contract Award Information (DAS 140 Form)
- C. Request for Dispatch of an Apprentice (DAS 142 Form)

Checklist of Labor Law Requirements

(CCR Title 8, Section 16421)

Ultimately the prime contractor is liable for their sub and specialty contractors. This checklist is a useful tool for the prime contractor to ensure that their sub and specialty contractors know their responsibilities on public works projects. Contractors who understand and comply with the law are more likely to deliver the job on time, on budget and done right the first time. We suggest the prime contractor encourage completion of this checklist by their sub and specialty contractors.

NAME (PRINT) _____ DATE _____

COMPANY _____ PHONE _____

ADDRESS _____ FAX _____

CITY _____ STATE _____ ZIP CODE _____

PROJECT MANAGER _____ SUPERINTENDENT/FOREMAN _____

CERTIFIED PAYROLL _____ PHONE/EXT. _____

CONTRACTOR LICENSE NO. _____ EXP. DATE _____ SPECIALTY LICENSE NO. _____

SELF-INSURED CERTIFICATE NO. _____ WORKERS COMP. POLICY NO. _____

PROJECT NAME _____ PROJECT #/BID PACKAGE# _____

AWARDING BODY _____ ADVERTISEMENT DATE _____

IF SUB-CONTRACTING, LIST YOUR PRIME/GENERAL CONTRACTOR _____

CONTRACT AWARD AMOUNT _____

THE FEDERAL AND STATE LABOR LAW REQUIREMENTS APPLICABLE TO THE CONTRACT ARE COMPOSED OF, BUT NOT LIMITED TO, THE FOLLOWING:

Payment of Prevailing Wage Rates

The contractor to whom the contract is awarded and its subcontractors hired for the public works project are required to pay not less than the specified general prevailing wage rates to all workers employed in the execution of the contract. *Labor Code Section 1770 et seq.*

The contractor is responsible for ascertaining and complying with all current general prevailing wage rates for crafts and any rate changes that occur during the life of the contract. Information on all prevailing wage rates and all rate changes are to be posted at the job site for all workers to view. Additionally, current wage rate information can be found at the DLSR web site, www.dir.ca.gov/dlsr/statistics_research.html.

Apprentices

It is the duty of the contractor and subcontractors to employ registered apprentices on the public works project and to comply with all aspects of *Labor Code Section 1777.5*, relating to Apprentices on Public Works. (1) Notify approved apprenticeship programs of contract award; (2) employ apprentices; (3) pay training fund contributions.

Penalties

There are penalties required for contractor's/subcontractor's failure to pay prevailing wages and for failure to employ apprentices, including forfeitures and debarment under *Labor Code Sections 1775; 1776; 1777.1; 1777.7 and 1813*.

Certified Payroll Reports

Under *Labor Code Section 1776*, contractors and subcontractors are required to keep accurate payroll records showing the name, address, social security number and work classification of each employee and owner performing work; also the straight time and overtime hours worked each day for each week, the fringe benefits, and, the actual per diem wage paid to each owner, journey person, apprentice worker or other employee hired in connection with the public works project.

This requirement includes and applies to all subcontractors performing work on Awarding Body projects even if their portion of the work is less than one half of one percent (0.05%) of the total amount of the contract.

The certified payroll records shall contain the same data fields listed on the *Public Works Payroll Reporting Form (A-1-131)* and contain or is accompanied by a declaration made under penalty of perjury. (*California Code of Regulations, Section 16401*).

Prime Contractors are responsible for submittal of their payrolls and those of their respective subcontractors as one package. Any payroll not submitted in the proper form will be rejected. In the event that there has been no work performed during a

Checklist of Labor Law Requirements, continued

given week, the Certified Payroll Report shall be annotated: "No work" for that week or a Non-Performance Statement must be submitted.

Employee payroll records shall be certified and shall be made available for inspection at all reasonable hours at the principal office of the contractor/subcontractor, or shall be furnished to any employee, or his/her authorized representative on request, pursuant to *Labor Code Section 1776*.

Under *Labor Code Section 1776(g)* there are penalties required for contractor's/subcontractor's failure to maintain and submit copies of certified payroll records on request.

Nondiscrimination in Employment

There exist prohibitions against employment discrimination under *Labor Code Sections 1735 and 1777.6*, the *Government Code*, the *Public Contracts Code*, and *Title VII of the Civil Rights Act of 1964*.

Kickbacks Prohibited

Contractors and subcontractors are prohibited from recapturing wages illegally by accepting or extracting "kickbacks" from employee wages under *Labor Code Section 1778*.

Acceptance of Fees Prohibited

There exists a prohibition against contractor/subcontractor acceptance of fees for registering any person for public work under *Labor Code Section 1779*; or for filling work orders on public works contracts pursuant to *Labor Code Section 1780*.

Listing of Subcontractors

All prime contractors are required to list properly all subcontractors hired to perform work on the public works projects covering more than one-half of one percent, pursuant to *Government Code Section 4104*.

Proper Licensing

Contractors are required to be licensed properly and to require that all subcontractors be properly licensed. Penalties are required for employing workers while unlicensed under *Labor Code Section 1021* and under the California Contractor License Law found at *Business and Professions Code Section 7000 et seq.*

Unfair Competition Prohibited

Contractors and sub-contractors are prohibited from engaging in unfair competition as specified under *Business and Professions Code Sections 17200 to 17208*.

Workers Compensation Insurance

Labor Code Section 1861 requires that contractors and subcontractors be insured properly for Workers Compensation.

OSHA

Contractors and subcontractors are required to abide by the Occupational, Safety and Health laws and regulations that apply to the particular construction project.

Proof of Eligibility/Citizenship

The federal prohibition against hiring undocumented workers, and the requirement to secure proof of eligibility/citizenship from all workers, is required.

Itemized Wage Statement

Labor Code Section 226 requires that employees be provided with itemized wage statements.

CERTIFICATION

I acknowledge that I have been informed and am aware of the foregoing requirements and that I am authorized to make this certification on behalf of _____
(COMPANY NAME)

I fully understand that failure to comply with any of the above requirements may subject me, or my company, to penalties as provided above.

Contractor _____ (SIGNATURE) _____ (DATE)

Awarding Agency /Labor Compliance Program _____ (SIGNATURE) _____ (DATE)

PUBLIC WORKS CONTRACT AWARD INFORMATION

Contract award information must be sent to your Apprenticeship Committee if you are approved to train. **If you are not approved to train, you must send the information (which may be this form) to ALL applicable Apprenticeship Committees in your craft or trade in the area of the site of the public work. Go to: <http://www.dir.ca.gov/databases/das/pwaddrstart.asp> for information about programs in your area and trade.** You may also consult your local Division of Apprenticeship Standards (DAS) office whose telephone number may be found in your local directory under California, State of, Industrial Relations, Division of Apprenticeship Standards.

Do not send this form to the Division of Apprenticeship Standards.

NAME OF YOUR COMPANY	CONTRACTOR'S STATE LICENSE NO
MAILING ADDRESS- NUMBER & STREET, CITY, ZIP CODE	AREA CODE & TELEPHONE NO.
NAME & ADDRESS OF PUBLIC WORKS PROJECT	DATE YOUR CONTRACT EXECUTED
	DATE OF EXPECTED OR ACTUAL START OF PROJECT
NAME & ADDRESS OF PUBLIC AGENCY AWARDED CONTRACT	ESTIMATED NUMBER OF JOURNEYMEN HOURS
	OCCUPATION OF APPRENTICE
THIS FORM IS BEING SENT TO: (NAME & ADDRESS OF APPRENTICESHIP PROGRAM(S))	ESTIMATED NUMBER OF APPRENTICE HOURS
	APPROXIMATE DATES TO BE EMPLOYED

This is not a request for dispatch of apprentices.

Contractors must make a separate request for actual dispatch, in accordance with Section 230.1(a) California Code of Regulations

Check One Of The Boxes Below

1. We are already approved to train apprentices by the _____
Apprenticeship Committee. We will employ and train under their Standards. Enter name of the Committee

2. We will comply with the standards of _____
Apprenticeship Committee for the duration of this job only. Enter name of the Committee

3. We will employ and train apprentices in accordance with the California Apprenticeship Council regulations, including § 230.1 (c) which requires that apprentices employed on public projects can only be assigned to perform work of the craft or trade to which the apprentice is registered and that the apprentices must at all times work with or under the direct supervision of journeyman/men.

Signature

Date

Typed Name

Title

**State of California - Department of Industrial Relations DIVISION
OF APPRENTICESHIP STANDARDS**

Explanation to box 1 - 3 on form DAS 140

- Box 1 is for contractors who are already approved to train by an apprenticeship program (signatory/member).
- Box 2 indicates that a contractor is willing to comply with a program's Standards for the current project only. This generally means that the fringe benefits and the training funds will be paid to that Committee's Trust Fund. It also allows a contractor to take advantage of a more generous maximum ratio than the CAC Standards, but does not affect the minimum ratio of 1 apprentice hour for every 5 journeyman hours.
- Box 3 means that a contractor will be governed by the regulations of the California Apprenticeship Council. Generally this means that the minimum and maximum ratio for apprentices is the same – 1 apprentice hour for every 5 journeyman hours per each craft, totaled at the end of the project. It also means the Training Fund Contribution is usually paid to the California Apprenticeship Council.



REQUEST FOR DISPATCH OF AN APPRENTICE – DAS 142 FORM

DO NOT SEND THIS FORM TO DAS

You may use this form to request dispatch of an apprentice from the Apprenticeship Committee in the craft or trade in the area of the public work. Go to: <http://www.dir.ca.gov/databases/das/pwaddrstart.asp> for information about programs in your area and trade. You may also consult your local Division Apprenticeship Standards (DAS) office whose telephone number may be found in your local directory under California, State of, Industrial Relations, Division of Apprenticeship Standards. **Except for projects with less than 40 hours of journeyworkers work, you must request and employ apprentices in no less than 8 hour increments.**

List one occupation/craft per form

Date: _____

Contractor Requesting Dispatch:

To Applicable Apprenticeship Committee:

Name: _____

Name: _____

Address: _____

Address: _____

License No. _____

Tel. No. _____ Fax No. _____

PWC Registration Number: _____

Tel. No. _____ Fax No. _____

Project Information: PWC Project Number _____ Contract Number _____

Total Contract Amount. _____ Sub-Contract Amount _____

Name of the Project: _____

Address: _____

Dispatch Request Information:

Number of Apprentice(s) Needed: _____ Craft or Trade: _____

Date Apprentice(s) to Report: _____ (72 hrs. notice required) Time to Report: _____

Name of Person to Report to: _____

Address to Report to: _____

You may use this form to make your written request for the dispatch of an apprentice. Requests for dispatch must be in writing and submitted at least 72 hours in advance (excluding weekends and holidays) via first class mail, fax or email. **Proof of submission may be required.** Please take note of California Code of Regulations, Title 8, § 230.1 (a) for all applicable requirements regarding apprenticeship requests and/or

visit <https://www.dir.ca.gov/das/PublicWorksForms.htm>

DAS 142 (Revised 10/18)



Section 3: During Construction Submittals

- A. Statement of Employer Payments (Information entered onto Elation Systems - FORM not required)
- B. CAC Training Fund Contributions (CAC-2 Form) (Training Fund Contributions must be paid through the union trust fund for all PSCBA covered projects)
- C. Statement of Non-Performance (Information entered onto Elation Systems - FORM not required)
- D. Public Works Payroll Reporting From (A-1-131 Form) (Information entered onto Elation Systems - FORM not required)
- E. Verification of Apprenticeship Status

Statement of Employer Payments



Date:		In Reply, Refer to Case No:	
Prime:			
Subcontractor:			
PROJECT NAME:			
PROJECT CONTRACT NO.:		County/location:	

HEALTH AND WELFARE

NAME OF PLAN	Address, City and Zip		
ADMINISTRATOR	Address, City and Zip		
CLASSIFICATION(S) USED	CONTRIBUTION PER CLASSIFICATION PER HOUR		
CONTRIBUTIONS:	WEEKLY _____	MONTHLY _____	QUARTERLY _____ ANNUALLY _____

PENSION

NAME OF PLAN	Address, City and Zip		
ADMINISTRATOR	Address, City and Zip		
CLASSIFICATION(S) USED	CONTRIBUTION PER CLASSIFICATION PER HOUR		
CONTRIBUTIONS:	WEEKLY _____	MONTHLY _____	QUARTERLY _____ ANNUALLY _____

VACATION/HOLIDAY

NAME OF PLAN	Address, City and Zip		
ADMINISTRATOR	Address, City and Zip		
CLASSIFICATION(S) USED	CONTRIBUTION PER CLASSIFICATION PER HOUR		
CONTRIBUTIONS:	WEEKLY _____	MONTHLY _____	QUARTERLY _____ ANNUALLY _____

TRAINING

NAME OF PLAN	Address, City and Zip		
ADMINISTRATOR	Address, City and Zip		
CLASSIFICATION(S) USED	CONTRIBUTION PER CLASSIFICATION PER HOUR		
CONTRIBUTIONS:	WEEKLY _____	MONTHLY _____	QUARTERLY _____ ANNUALLY _____

IF YOU USE OTHER PLANS NOT LISTED ABOVE, YOU MAY USE THE BACK OF THIS FORM TO PROVIDE THIS ADDITIONAL INFORMATION

CAC - Training Fund Contributions

You must enter all requested information in order to ensure successful submission and processing of your payment.
Training Fund Contributions are due on the 15th of each month.

All fields with * are required. If no Project ID number use None.

If there is no work for a particular month you do not need to submit a CAC2 form with zero amount for that month.

You must use the **BUTTON** on the bottom of the page to submit for an invoice coupon.
TO NAVIGATE BETWEEN FIELDS, DO NOT HIT RETURN OR ENTER KEY AFTER EACH ENTRY. USE THE TAB KEY INSTEAD.

You need to have a working printer currently connected to your computer in order to print the complete paper form in the end of this session so that you can mail it with your payment.

Training Fund Contributions Form CAC2

Date: 1/23/2023

CLEAR FORM

Contractor/Sub-Contractor making contributions	Contractor	Period covered by contribution (from - to)	Jobsite Location (including County)
* Name:	* License Number:	* Period Start:	If applicable, give name of school, hospital, building, etc.
* Address:	* Contract/Project Number	* Period End:	Comments:
* City:		(MM/DD/YYYY)	
* State:			
* ZIP:			
* Name of the submitting party:	* Submitter's Title:	* Submitter's Email:	* Submitter's Phone: e.g., (999) 999-9999

Instructions: You may want to use the keyboard TAB key to navigate the fields and the Up / Down / ARROW keys to select a list item.

	* County of Work	* Classification ²	* Hours (min.: 0.5; max: 9 999.99)	* Rate (min.: 0.01; max: \$9.99)	Amount
1)	Select a county v	Select an occupation v	**	\$ **	\$ 0.00
2)	Select a county v	Select an occupation v		\$	\$ 0.00
3)	Select a county v	Select an occupation v		\$	\$ 0.00
Footnote 1 - If you are unable to locate the occupation in the pull down menu, please click on this link: <http://www.dir.ca.gov/databases/das/pradcrstart.asp> for specific information assistance.

TOTAL AMOUNT: \$ 0.00

When done with some or all the entries above, please carefully review and then enter the green code:

62535

Calculate Total Amount

Please send all contributions to:
Department of Industrial Relations
California Apprenticeship Council
P.O. Box 511283
Los Angeles, CA 90051-7838

TO BE TYPED ON COMPANY LETTERHEAD

STATEMENT OF NON-PERFORMANCE

Payroll # _____

Date _____

I do hereby state that no persons employed on the construction of the

_____ Project, for _____
(Project Name) (Awarding Body)

Company, Contract No. _____ during the payroll period commencing on the
_____th day of _____, 2007 and ending on the _____th day of
_____, 2007.

(Company Name)

(Authorized Signer)

NOTICE TO PUBLIC ENTITY

For Privacy Considerations

Fold back along dotted line prior to copying for release to general public (private persons).

(Paper Size then 8-1/2 x 11 inches)

I, ----- the undersigned, am the
(Name - print)

----- with the authority to act for and on behalf of
(Position in business)

----- certify under penalty of perjury
(Name of business and/or contractor)

that the records or copies thereof submitted and consisting of -----
(Description, number of pages)

are the originals or true, full, and correct copies of the originals which depict the payroll record(s)
of the actual disbursements by way of cash, check, or whatever form to the individual or
individuals named.

Date: _____

Signature: _____

A public entity may require a stricter and/or more extensive form of certification.

Apprenticeship Status and Safety Training Certification

Apprenticeship status certification for public works

Enter search string (LLLLLF9999) here

How to compile the search string:

The search string is a total of **nine letters and numbers** (no characters ' , - , etc): the **first four letters of the last name** (use spaces to make four letters if the last name is shorter than four letters), the **first letter of the first name and the last four digits of the social security number (LLLLF9999)**. Letters can be entered

Examples:

Uncle Sam ssn 123-45-6789 would be entered as **Sam U6789**

Goddess Minerva ssn 123-45-5555 would be entered as **MineG5555**

Richard Al-Ham ssn 111-44-1111 would be entered as **AlhaR1111**

Robert O'Brian ssn 111-22-3333 would be entered as **OBriR3333**

James McHenry ssn 555-66-1234 might be entered as **McHeJ1234** or **Mc HJ1234**

If you cannot find the individual you are looking for, complete the certifications you have and see the notes below.

If a search string that was entered does not match with any records in the Division of Apprenticeship Standards (DAS) database, this could be due to any of the following:

1. Not a registered apprentice.
2. The submitted search string does not match to DAS records (either the database has the wrong search criteria or you have the wrong search criteria).
3. The apprentice agreement has not been submitted to DAS or has not been entered into the database (agreements must be submitted within 30 days of the date that the apprentice signed the agreement).

If you believe that the apprentice should be reported as registered and is not; please contact your local office of the [Division of Apprenticeship Standards](#).



DAVILLIER-SLOAN, INC.
LABOR MANAGEMENT CONSULTANTS

Section 4: Closeout

This form must be submitted to DSI
during project/program closeout

A. Contractor Affidavit

Contractor Affidavit
Contract # _____

1. I am the _____ (owner, officer, partner) of
_____ (Company) who performed work on the
_____ (Project) in the classification (s) of

The labor performed by these workers can best be described by
_____.

2. During the payroll periods commencing on _____ and
ending on _____ all persons employed by my company on
this project have been paid the specified prevailing rate of per diem wages for
the specified craft or classification pursuant to Labor Code Section 1771¹.

3. The apprenticeship committee (s) either denied or failed to respond to our
request for the dispatch of apprentices, and therefore all workers were
classified as journeyman

Or

4. Apprentice (s) worked a total of _____ hours and _____
journeyman worked a total of _____ hours establishing an apprentice \
journeyman ratio in hours of _____ to _____.

Or

5. Apprentices were employed in accordance with the DAS exemption that
required one apprentice for every five journeyman employed on each day of
the contract.

Executed this ____ day of _____ 20____, at _____, California.

Signature

¹ Except for public works project of one thousand dollars (\$1000) or less , not less than the general prevailing rate of per diem wages for work of a similar character in the locality in which the public work is performed, and not less than the general prevailing rate of per diem wages for holiday and overtime work fixed as provided in this chapter, shall be paid to all workers employed on public works.

**FIRST AMENDED AND RESTATED
PROJECT STABILIZATION/COMMUNITY BENEFITS AGREEMENT**

for the

COUNTY OF ALAMEDA

C-2020-146

Table of Contents

PREAMBLE	1
DEFINITIONS	2
PURPOSE	5
SCOPE OF AGREEMENT	5
RELATIONSHIP BETWEEN PARTIES	10
SUBCONTRACTS	10
WORK ASSIGNMENTS AND JURISDICTIONAL DISPUTES	12
PRE-JOB CONFERENCE	12
JOINT ADMINISTRATIVE COMMITTEE MEETINGS	13
COORDINATOR	14
UNION RECOGNITION AND REPRESENTATION	15
NO STRIKES - NO LOCKOUTS	15
MANAGEMENT RIGHTS	19
WORK RULES	20
WAGE SCALES and FRINGE BENEFITS	20
HOURS OF WORK, OVERTIME, SHIFTS and HOLIDAYS	20
HEALTH AND SAFETY	21
REFERRAL PROCESS	21
LOCAL HIRING PROGRAM	23
REPORTING	26
HELMETS TO HARDHATS: VETERAN EMPLOYMENT	27
NON-DISCRIMINATION	27
GRIEVANCE PROCEDURE	27
MISCELLANEOUS PROVISIONS	30
ENTIRE AGREEMENT	30
GENERAL SAVINGS CLAUSE	31
DURATION OF AGREEMENT	31

PREAMBLE

This Agreement is made and entered into on this 6th day of October 2020, by and between the County of Alameda; the Building and Construction Trades Council of Alameda County, AFL-CIO; and the local Unions signatory hereto, on their own behalf and on behalf of the various local Unions involved, for the construction of all Covered Projects. All Contractors and/or subcontractors shall become bound to this Agreement by signing the "Contractor Agreement To Be Bound" (Exhibit B).

RECITALS

WHEREAS, the Covered Projects described in this Agreement have been identified by the County as those in which a Project Stabilization/Community Benefits Agreement would benefit the County; and

WHEREAS, the Contractors will be engaged in construction of the project; and

WHEREAS, a skilled labor pool represented by the Unions will be required to complete the work involved; and

WHEREAS, the Unions agree to cooperate in every way possible with employees of the Contractors; and

WHEREAS, the parties to this Agreement mutually agree that safety, quality, productivity and labor harmony are primary goals; and

WHEREAS, the County desires to provide, enhance and encourage construction training and employment opportunities for Alameda County residents and small business enterprises within the County through apprentice and pre-apprentice programs; and

WHEREAS, the County also desires to use this Agreement as a vehicle for building the capacity of Alameda County residents and businesses and to maximize their potential to successfully participate in other large scale projects; and

WHEREAS, the parties recognize the need for safe, efficient and speedy construction in order to reduce unnecessary delays and result in timely completion of the project; and

WHEREAS, the parties desire to mutually establish and stabilize wages, hours and working conditions for the employees employed on the project by the Contractors, and further to encourage close cooperation to achieve a satisfactory, continuous and harmonious relationship between the parties to this Agreement; and

WHEREAS, the County of Alameda's mission is to enrich the lives of all residents through visionary policies and accessible, responsible and effective services and historically the County

has supported contracting outreach programs that recognize the economic and workforce development potential of capital construction projects on government owned facilities; and

WHEREAS, the Parties recognize that disadvantaged individuals, families, and communities within the county experience high unemployment and are also often recipients of County services, and that these disadvantaged populations may economically benefit through participation in local hire, apprenticeship and pre-apprenticeship programs; and

WHEREAS, the Union(s), the Council, Contractors, subcontractors, and the County wish to ensure labor peace at the Covered Project sites, without any disruption that could jeopardize the schedule and timeliness of the construction process, where both Contractors that are signatory to collective bargaining agreements of the Union(s) are supervising employees that are members of the Union(s) and where Contractors that are not signatory to collective bargaining agreements are supervising employees;

WHEREAS, a Project Stabilization/Community Benefits Agreement has been in place and successfully implemented since 2013, and the Parties wish to extend that Agreement, as amended and fully restated herein;

NOW THEREFORE, the parties, in consideration of the mutual promises and covenants herein contained, mutually agree as follows:

ARTICLE 1

DEFINITIONS

1.1 For purposes of this Agreement, the following terms will have the following meanings. All meanings include both the singular and plural form.

“Acceptance” shall mean action by the County notifying Contractor and other entities of Completion, as required by and in accordance with contract terms and relevant applicable statutes.

“Agreement” shall mean this Project Stabilization/Community Benefits Agreement.

“Alternative Employee” shall mean an employee whose services have been obtained from a source other than the Union referral facilities as permitted in Section 17.6 of this Agreement.

“Apprentice” shall mean a person enrolled in a state-approved apprenticeship training program administered by a Joint Labor-Management Apprenticeship Training Committee (JATC).

“Completion” means that the work of Contractors is completed, as follows:

1. The occupation, beneficial use, and enjoyment of a work of improvement by the public agency, or its agent, accompanied by a cessation of labor on the work of improvement;

and

2. The acceptance by the public agency, or its agent, of the work of improvement;
3. Except that if the County directs a Contractor to engage in repairs, warranty work, modifications, or punch list work or if a Contractor performs work under a change order, such work shall be Covered Work under this Agreement.

“Contractor” means all contractors and subcontractors at all tiers, and any individual, firm, partnership or corporation (including the prime contractor, subcontractor of any tier, general contractor, design-build entity, or equivalent entity), or combination thereof, including joint ventures, and their successors and assigns, that is an independent business enterprise and that has entered into a contract for performance of Covered Work with the County or any of its contractors or subcontractors at any tier, with respect to the construction work covered by this Agreement and necessary for the Covered Project or any part thereof, including construction building material delivery as set forth in Section 3.11.

“Coordinator” shall mean the company or individual designated or retained by the County to administer this Agreement.

“Core Employee” shall mean an individual meeting the criteria listed in Section 17.1.1-17.1.5.

“Council” shall mean the Building and Construction Trades Council of Alameda County.

“County” shall mean the County of Alameda acting by and through its Board of Supervisors, Agency and Department heads, and administrative staff.

“Covered Project” shall mean a construction project covered by this Agreement as set forth in Section 3.2.

“Covered Work” means tasks in furtherance of construction of a Covered Project, including the tasks and activities specified for inclusion in Article 3, and excluding tasks and activities specified for exclusion in Article 3.

“Disadvantaged Resident” shall mean a resident of Alameda County who is unemployed at the time of commencement of work on the Covered Project, and is being sponsored into or has been enrolled in a state-approved apprenticeship training program administered by a Joint Apprenticeship Training Committee for less than two years.

“Emergency Work” shall mean those projects undertaken when an immediate or imminent critical impact to a facility or to the ability to provide essential services is likely within 30 days should no further action be taken, or in circumstances where mandatory environmental, health and/or safety requirements will be violated without said project, provided in either case that the project is being awarded pursuant to Public Contract Code section 22050.

“General Prevailing Wage Determination” shall mean the decisions made by the Director of the California Department of Industrial Relations (DIR) establishing a journeyman craft or

classification's prevailing wage determination, holiday, advisory scope of work, or travel and subsistence provision.

“Job Order Contract” shall mean an individual annual contract for repair, remodeling or other repetitive work done according to unit prices as authorized by Public Contract Code section 20128.5.

“Local Hiring Program” shall mean the program set forth in Article 18 of this Agreement intended to achieve the inclusion of Residents and Disadvantaged Residents in the employment and apprenticeship opportunities on Covered Projects.

“Master Labor Agreement” or “MLA” shall mean the collective bargaining agreement of each craft Union that is signatory to this Agreement.

“Owner Operator” shall mean a sole individual that owns and drives/operates a maximum of one unit, who is employed by a Contractor in the movement or transportation of materials or goods of another, and who does not employ any other individual to operate the unit in performance of Covered Work. The Owner Operator shall be carried on the payroll of the entity that employs or otherwise uses the Owner Operator. For the avoidance of doubt, a broker of trucks shall be considered a Contractor under this Agreement and be registered as a public works contractor per California Labor Code section 1725.5.

“Party” shall mean the County, the Council, and the Unions.

“Post-Disaster Work” shall mean County-approved construction projects consistent with Post-Disaster response and recovery efforts where the public interest and necessity demand immediate expenditure of public funds to safeguard life, health, or property following a local, state or federally declared disaster per the Stafford Act, provided in that the project is being awarded pursuant to Public Contract Code section 22050.

“Project Manager” shall mean the person or persons designated by the County to manage a Covered Project.

“Resident” shall mean an individual domiciled in Alameda County on the earlier of the date of employment on a Covered Project or the date of dispatch/referral by a Union to a Contractor performing work on a Covered Project. “Domiciled” has the meaning set forth in section 349(b) of the California Election Code.

“Sole Proprietor” shall mean a licensed contractor who is exempt from the requirement to carry workers’ compensation insurance and who will self-perform Covered Work without hiring employees or field staff for the Covered Project. For the avoidance of doubt, Sole Proprietors must execute the Contractor Agreement to be Bound attached hereto as Exhibit B.

“Trust Agreements” shall mean the agreements between Unions and employers and or employer associations to govern trust funds contributed on behalf of covered workers for benefits for said workers.

“Union” shall mean the Building and Construction Trades Council of Alameda County and the local Unions that have executed this agreement, acting on its own behalf and on behalf of its respective affiliates and member organizations, whose names are subscribed hereto and who have through their officers executed this Agreement.

ARTICLE 2

PURPOSE

- 2.1 The purposes of this Agreement are to promote efficient construction operations on the Covered Projects, to ensure an adequate supply of skilled craftspeople, to provide for peaceful, efficient and binding procedures for settling labor disputes, and to provide quality employment and training opportunities for Residents and Disadvantaged Residents to work on future County projects. In so doing, the parties to this Agreement establish the foundation to promote the public interest; to provide a safe work place; to assure high quality construction; to ensure uninterrupted construction of Covered Projects; to secure optimum productivity; to develop a pool of skilled labor for County projects; and to facilitate on-schedule performance and County satisfaction.
- 2.2 It is the intent of the Parties to set out uniform and fair working conditions for the efficient completion of the Covered Projects, maintain harmonious labor/management relations and eliminate strikes, lockouts and other delays.
- 2.3 The Parties agree that one of the primary purposes of this Agreement is to avoid the tensions that might arise on the Covered Projects if union and nonunion workers of different employers were to work side by side on the Covered Projects, thereby leading to labor disputes that could delay completion of the Covered Projects.
- 2.4 This Agreement is entered into pursuant to and consistent with California Public Contract Code (“PCC”) sections 2500 through 2502. Section 2500(a)(3) requires a public entity project stabilization agreement to include an agreed-upon protocol concerning drug testing for workers employed on the Covered Projects as set forth in Section 16.3.

ARTICLE 3

SCOPE OF AGREEMENT

- 3.1 Upon becoming effective, this Agreement shall amend and fully supersede the Project Stabilization/Community Benefits Agreement for the County of Alameda dated July 9, 2019, and will be applied to all Covered Projects awarded on or after the effective date.
- 3.2 This Agreement covers:

- 3.2.1 Construction contracts awarded by the County, including projects executed by the County for Special Districts, having an actual bid amount of \$1 million or more; with regard to construction contracts procured by the Alameda County Public Works Agency, the Parties mutually agree to the side letter set forth as Exhibit A, with Council signature on behalf of all Union parties; and
- 3.2.2 Construction contracts for projects not fitting into the above categories, and for which the Board of Supervisors at its discretion designates for application of this Agreement.
- 3.3 The County shall not divide construction contracts to intentionally evade the monetary thresholds of Section 3.2.1.
- 3.4 Where the County is providing at least fifty percent (50%) of the funding for a project having an actual bid amount of \$1 million or more, and is not awarding any construction contract(s) for the project and/or is not the lead agency for the project, the County shall make a request, in writing, to the entity awarding the project or the lead agency for the project, or both if both exist, to apply this Agreement, or in the alternative, shall make a request that the entity awarding the project or the lead agency for the project, or both if both exist, meet with the County and the Council to discuss application of this Agreement.
- 3.5 For the purpose of application of the thresholds set forth in Section 3.2.1 to Job Order Contracts, the threshold shall be applied to each Job Order, rather than to the Job Order Contract aggregate maximum. Individual Job Orders above the threshold shall require application of this Agreement to such individual Job Orders.
- 3.6 Covered Work: This Agreement covers, without limitation, all site preparation, surveying, construction, alteration, demolition, installation, improvement, remediation, retrofit, painting or repair of buildings, structures and other works, and related activities for the Covered Project that is within the craft jurisdiction of one of the Unions and that is directly or indirectly part of the Covered Project, including, without limitation to the following examples, landscaping and temporary fencing, temporary HVAC, geotechnical and exploratory drilling, soils and materials testing and inspection, pipelines (including those in linear corridors built to serve the Covered Project), pumps, pump stations, start-up, modular furniture installation, and final clean-up. This Agreement covers work done for the Covered Project in temporary yards, dedicated sites, or areas adjacent to the Covered Project, and at any on-site or off-site batch plant constructed to supply materials to the Covered Project.
- 3.7 This Agreement shall apply only to construction/craft employees, performing work on projects represented by the Unions, and shall not apply to Contractors' supervisors, technical or non-manual employees including, but not limited to, executives, engineers, office and clerical employees, drafters, architects, supervisors, timekeepers, messengers, guards, other employees above the classification of general foreman, inspectors, material

testers, and/or x-ray technicians, except to the extent that such inspectors, material testers, and/or x-ray technicians are covered by the relevant MLA.

- 3.8 There shall be no limitation or restriction upon the choice of materials or upon the full use and installation of equipment, machinery, package units, factory pre-cast, prefabricated or preassembled materials, tools or other labor-saving devices. The lawful fabrication provisions of the appropriate national or local agreements shall be applicable. The Covered Projects include work necessary for the Covered Projects and/or in temporary yards or areas adjacent to and dedicated to the Covered Projects, and at any batch plant(s) constructed or used solely to supply materials to the Covered Projects, when those sites or processes are dedicated exclusively to the Covered Projects.
- 3.9 This Agreement covers all on-site fabrication work over which the County or Contractors possess the right of control (including work done for Covered Projects in any temporary yard or area established for a Covered Project). Additionally, any offsite work, including fabrication, necessary for Covered Projects defined herein, that is lawfully covered by a current MLA or local addenda to a National Agreement of the applicable Union(s) that is in effect as of the execution of this Agreement shall be considered covered work under this Agreement. This agreement shall not apply to factory built modular construction.
- 3.10 The furnishing of supplies, equipment or materials which are stockpiled for later use shall in no case be considered subcontracting and shall be covered to the extent permitted by law. The delivery of ready-mix, asphalt, aggregate, sand or other fill material which are directly incorporated into the construction process as well as the off-hauling of debris and excess fill material and/or mud, shall be covered by the terms and conditions of this Agreement. All entities providing work covered under this Section shall provide certified payroll records to the County within ten (10) days of written request or as required by the bid specifications.
- 3.11 This Agreement shall apply to any start-up, calibration, performance testing, repair, maintenance, operational revisions to systems and/or subsystems performed pursuant to a contract for Covered Work on a Covered Project. The County reserves the right to perform any start-up, operation, repair, maintenance or revision of equipment or systems with employees of the County. If required, Contractor's personnel may make a final check and may direct their staff on site to make any necessary repairs to protect the terms of a manufacturer's guarantee or warranty of a piece of equipment.
- 3.12 The on-site installation or application of all items shall be performed by the craft having jurisdiction over such work as set forth under the provisions of this Agreement; provided, however, it is recognized that installation of specialty items which may be furnished by the County or a Contractor shall be performed by construction persons of the vendor or other companies where expressly required to protect a warranty on the items, provided, however, that (i) the warranty is uniform and standard across purchasers/customers, and (ii) the warranty requirements are provided in writing. Any such work shall be identified and discussed at the relevant pre-construction conference, or as soon as the County or the

Contractor is aware of the need to invoke this provision. Upon request from the Council, the County shall discuss with the vendor whether installation or application may be performed pursuant to terms of this Agreement without affecting the status of the warranty. The issue of whether it is necessary to use construction persons of the vendor or other companies to protect the warranty shall be subject to the grievance and arbitration clause of this Agreement.

- 3.13 Neither the Coordinator designated in Article 9 below, nor the Contractors, have the authority to speak for or bind the County.
- 3.14 The County retains the right and ability to meet all competitive bidding requirements of public contracting law and to award contracts pursuant to law and established contracting procedures, regardless of awardee's union signatory status. Further, the County may, at its sole discretion, end, delay, and/or suspend any or all portions of the work and may combine, consolidate, modify and/or not build any one or more portions of work covered by this Agreement at any time.
- 3.15 The County shall retain the right at all times to perform and/or subcontract all portions of the construction and related work on projects not covered by this Agreement.
- 3.16 The County shall have the right to purchase material and equipment from any source and the craftspersons will handle and install such material and equipment, subject to the requirements of the other Covered Work sections of this Agreement.
- 3.17 Work covered by this Agreement within the following craft jurisdictions shall be performed under the terms of their National Agreements as follows: the National Transient Lodge (NTL) Articles of Agreement, the National Stack/Chimney Agreement, the National Cooling Tower Agreement, the National Agreement of Elevator Constructors, and any instrument calibration work and loop checking shall be performed under the terms of the UA/IBEW Joint National Agreement for Instrument and Control Systems Technicians, with the exception that Articles 6, 11, and 23 of this Agreement shall apply to such work.
- 3.18 Without limiting the foregoing, items specifically excluded from the scope of this Agreement include the following:
 - 3.19.1 The operation of equipment and machinery owned or controlled by the County and its subcontractors and not directly related to construction of Covered Projects;
 - 3.19.2 All employees of any Contractor or any other consultant of the County not performing Covered Work;
 - 3.19.3 Any work performed on or near or leading to or on to the site of work covered by this Agreement and undertaken by state, county, city or other governmental bodies, or their contractors, or by public utilities or their contractors, and/or by

the County or its contractors, in each case for work that is not Covered Work. For the avoidance of doubt, work performed by public or private utilities, including all electrical utility, voice-data-video, and security installation work ahead of and up to the electrical service entry connection or the main point of entry into the building shall be excluded. All electrical utility, voice-data-video, and security installation work performed after the electrical utility service entrance or the main point of entry shall be Covered Work. Additionally, all contracted work performed ahead of the service entrance connection and main point of entry that is inside the property line that provides for access to the building via a conduit or series of conduits shall be Covered Work;

- 3.19.4 Off-site maintenance of leased equipment and on-site supervision of such work;
- 3.19.5 Non-construction support services contracted by the County or any Contractor in connection with Covered Projects;
- 3.19.6 All work by employees of the County;
- 3.19.7 All warranty functions, warranty work, corrective work, repair and maintenance work on purchased equipment performed by manufacturers' representatives or vendors after Acceptance of any Covered Projects by the County pursuant to a contract for Covered Work on a Covered Project; and
- 3.19.8 All Post-Disaster and Emergency Work.
- 3.19.9 Work privately contracted by owners of property that the County is leasing.
- 3.20 The Council shall assist the County and its Contractors in encouraging and soliciting subcontractors in bidding on all Covered Projects.
- 3.21 This Agreement shall be included in all invitations to bid or solicitations for proposals from contractors or subcontractors for work on Covered Projects.
- 3.22 The provisions of this Agreement, including the MLAs incorporated herein by reference, shall apply to Covered Work, notwithstanding the provisions of any other local, area and/or national agreements which may conflict with or differ from the terms of this Agreement. To the extent a provision of this Agreement conflicts with an MLA, the provision of this Agreement shall prevail. Where a provision of an MLA does not conflict with this Agreement, the provision of the MLA shall apply. A list of all current MLAs in effect as of the effective date of this Agreement is attached hereto as Exhibit D; however, this list shall not be interpreted or construed to limit the applicability of future MLAs to Covered Work. The Council will provide any MLAs upon request from the County.

ARTICLE 4

RELATIONSHIP BETWEEN PARTIES

- 4.1 This Agreement shall only be binding on the signatory parties hereto, and shall not apply to parents, affiliates, subsidiaries, or other divisions of Contractors unless signed by such parent, affiliate, subsidiary, or other division of such company.
- 4.2 Each Contractor shall alone be liable and responsible for its own individual acts and conduct and for any breach or alleged breach of this Agreement, except as otherwise provided by law or the applicable Master Agreement. Any alleged breach of this Agreement by a Contractor or any dispute between the Union and the Contractor respecting compliance with the terms of this Agreement, shall not affect the rights, liabilities, obligations and duties between the signatory Union and each other Contractor party to this Agreement.
- 4.3 It is mutually agreed by the parties that any liability by a Union(s) to this Agreement shall be several and not joint. Any alleged breach of this Agreement by a Union shall not affect the rights, liabilities, obligations and duties between the Contractors and the other Unions party to this Agreement.

ARTICLE 5

SUBCONTRACTS

- 5.1 In order to perform Covered Work on a Covered Project, whether as a Contractor or subcontractor, all Contractors agree to be bound by each and every provision of this Agreement and agree to evidence their acceptance prior to the commencement of work by executing the Agreement to be Bound in the form attached hereto as Exhibit B.
- 5.2 Each Contractor, which includes all subcontractors of any tier, including trucking entities performing Covered Work for Covered Projects, agrees that neither it nor any of its subcontractors will subcontract any work to be done for a Covered Project except to a person, firm, or corporation who is or becomes party to this Agreement by signing the Agreement to be Bound attached to this Agreement as Exhibit B. All Contractors performing Covered Work for a Covered Project shall, as a condition to performing work, execute the Agreement to be Bound and perform all work under the terms of this Agreement. The obligations of a Contractor may not be evaded by subcontracting. If the subcontractor refuses to execute the Agreement to be Bound, then such subcontractor shall not perform Covered Work on a Covered Project.
- 5.3 Notwithstanding any other provisions of this Agreement, the Contractor, as appropriate, shall have the absolute right to award contracts or subcontracts for a Covered Project notwithstanding the existence or nonexistence of any collective bargaining agreements between the prospective Contractor and any Union party, and provided that such Contractor is willing, ready and able to comply with this Project Stabilization/Community Benefits Agreement and shall execute the Agreement to be

Bound (in the form attached as Exhibit B), should such Contractor be awarded work covered by this Agreement.

5.4 Each Contractor with a contract directly with the County has the primary obligation for performance of all conditions of this Agreement, including the performance of all of that Contractor's subcontractors. This obligation cannot be relieved, evaded or diminished by subcontracting. Should a Contractor elect to subcontract, that Contractor shall continue to have such primary obligation.

5.5 Each Contractor, which includes all subcontractors of any tier performing work on the Covered Project, shall give written notice to the relevant Union(s) of any subcontract involving the performance of work covered by this Agreement within either five (5) business days of entering such subcontract or before the subcontractor commences work on the Covered Project, whichever occurs first. Such notice shall specify the name and address of the subcontractor, the Contractors State License Board license number of the subcontractor (if required) and the scope of work to be performed. Written notice at a Pre-Job Conference shall be deemed written notice under this provision only for those subcontractors listed at the Pre-Job Conference.

5.6 Signatory Contractors:

5.6.1 With regard to any Contractor that is independently signed to any Master Labor Agreement, this Agreement shall in no way supersede or prevent the enforcement of any subcontracting clause contained in such MLA, except as specifically set forth in Section 5.6.2 below. Any such subcontracting clause in an MLA shall remain and be fully enforceable between each craft union and its signatory Contractors, and no provision of this Agreement shall be interpreted and/or applied in any manner that would give this Agreement precedence over subcontracting obligations and restrictions that exist between craft unions and their respective signatory Contractors under an MLA, except as specifically set forth in Section 5.6.2 below.

5.6.2 If a craft union ("aggrieved union") believes that an assignment of work for a Covered Project has been made improperly by a Contractor or subcontractor, even if that assignment was as a result of another craft union's successful enforcement of the subcontracting clause in its MLA, as permitted by Section 5.6.1 above, the aggrieved union may submit a claim under the jurisdictional resolution procedure contained in Article 6 of this Agreement, and the decision rendered as part of that process shall be enforceable to require the Contractor or subcontractor that made the work assignment to assign that work prospectively to the aggrieved union. An award made to a craft union under the subcontracting clause of its MLA, as permitted pursuant to Section 5.6.1 above, shall be valid and fully enforceable by that craft union unless it conflicts with a jurisdictional award made pursuant to this Agreement. If the award made under the MLA conflicts with the jurisdictional award, the award of damages under the former shall be null and void *ab initio*.

ARTICLE 6

WORK ASSIGNMENTS AND JURISDICTIONAL DISPUTES

- 6.1 The assignment of Covered Work will be solely the responsibility of the Contractor performing the work involved; and such work assignments will be in accordance with the Plan for the Settlement of the Jurisdictional Disputes in the Construction Industry (the "Plan") or any successor Plan.
- 6.2 All jurisdictional disputes on a Covered Project between or among the building and construction trades Unions and the Contractors parties to this Agreement, shall be settled and adjusted according to the present Plan established by the Building and Construction Trades Department or any other plan or method of procedure that may be adopted in the future by the Building and Construction Trades Department. Decisions rendered shall be final, binding and conclusive on the Contractors and Unions parties to this Agreement.
- 6.3 If a dispute arising under this Article involves the Northern California Carpenters Regional Council or any of its subordinate bodies, an arbitrator shall be chosen by the procedures specified in Article V, Section 5 of the Plan from a list composed of John Kagel, Thomas Angelo, Robert Hirsch and Thomas Pagan, and the arbitrator's hearing on the dispute shall be held at the offices of the California State Building and Construction Trades Council in Sacramento, California within fourteen (14) calendar days of the selection of the arbitrator. All other procedures shall be as specified in the Plan.
- 6.4 All jurisdictional disputes shall be resolved without the occurrence of any strike, work stoppage, or slow-down of any nature, and the Contractor's assignment shall be adhered to until the dispute is resolved. Individual employees violating this section shall be subject to immediate discharge.
- 6.5 Each Contractor will conduct a pre-job conference with the Council prior to commencing work. The County and the project manager will be advised in advance of all such conferences and may participate if they wish. Pre-job conferences for different Contractors may be held together.

ARTICLE 7

PRE-JOB CONFERENCE

- 7.1 The Coordinator shall convene and the Council shall conduct, at a location and time mutually agreeable to the Council and the Coordinator, or by teleconference or videoconference if agreeable to the Council and Coordinator, a pre-job conference with the Unions and the representatives of all involved Contractors, who shall be prepared to announce craft assignments and discuss in detail the scope of work and the other issues set

forth below, at least fourteen (14) calendar days prior to:

- (a) The commencement of any Covered Project work, and
 - (b) The commencement of Covered Project work on any subsequently awarded construction contract.
- 7.2 The pre-job conference shall be attended by a representative of each participating Contractor and each affected Union, and the Council and County may attend at their discretion.
- 7.3 Seven (7) days before the pre-job conference each Contractor shall provide to the Coordinator and Council the following information, for discussion at the pre-job conference:
- (a) A listing and brief description of each Contractor's scope of work;
 - (b) The craft assignments;
 - (c) The estimated number of craft workers required to perform the work;
 - (d) Transportation arrangements;
 - (e) The estimated start and completion dates of the work;
 - (f) Discussion of pre-fabricated materials; and
 - (g) Relevant plans, blueprints, or specifications as requested by the Council or County.
- 7.4 At the pre-job conference, the prime contractor shall identify the Covered Project's safety inspector(s), safety officer(s), and any Jobsite Safety Accountability Supervisor.

ARTICLE 8

JOINT ADMINISTRATIVE COMMITTEE MEETINGS

- 8.1 The parties to this Agreement will form a five person Joint Administrative Committee (JAC). The Committee will be comprised of two (2) representatives selected by the Council, two (2) representatives selected by the County, and one (1) community representative, nominated by the Board of Supervisors and agreeable to the Council. The parties shall appoint an alternate. The JAC meetings will be convened by the Coordinator

and chaired jointly by a representative of the Council and the County, and a quorum shall be three members, including at least one (1) from the County and one (1) from the Council. The purpose of these meetings is to promote harmonious labor/management relations, ensure adequate communications and advance the proficiency and efficiency of the employees and the Contractors for Covered Projects. These meetings will also include discussion of the schedule of upcoming projects and the safety of work performed for Covered Projects.

- 8.2 The JAC shall appoint a Joint Administrative Subcommittee, comprised of one (1) representative of the County and, one (1) representative of the Council for the purpose of convening to confer in an attempt to resolve any grievance that has been filed consistent with Article 22. This Subcommittee shall meet as required to resolve grievances by consensus vote, which resolution shall be final and binding. If no resolution can be mutually agreed upon, the grievance shall proceed to the grievance procedure outlined in Article 22, Step 4.
- 8.3 The JAC may review and make recommendations regarding overall operation of the Local Hiring Program (set forth in Article 18), and may make recommendations regarding compliance approaches in cases of noncompliance. Two years after the effective date of this Agreement, the JAC shall review overall operation and implementation of the Local Hiring Program to date, and, with affirmative vote from representatives of both the Council and the County, may (i) revise the definition of Disadvantaged Resident in Section 1.1 to align it with other local jurisdictions or to improve program implementation; or (ii) mutually agree to revise the Percentage Requirements (as set forth in the Local Hiring Program). In either case such revised definition or requirements shall be provided to Contractors and take effect for Contractors and all Parties without requiring re-execution of this Agreement.
- 8.4 JAC Meetings.
- 8.4.1 The JAC will meet monthly at the call of either chairs.
- 8.4.2 The Coordinator will establish agenda topics with input from the Committee and send notices of meetings with the agenda in advance of the meetings.
- 8.4.3 The JAC will receive reports and consider work progress and practices, Resident and Disadvantaged Resident utilization, pre-apprentice recruitment, training and referral, and apprentice development and utilization.
- 8.4.4 The Coordinator and the Contractors shall report progress on these issues and provide ongoing workforce projections for their work.

ARTICLE 9

COORDINATOR

- 9.1 The County will designate a Coordinator, who will be responsible for the administration and application of this Agreement.
- 9.2 The Coordinator shall endeavor to facilitate harmonious relations between the Contractors and Unions hereto and will conduct the Joint Administrative Committee meeting at the request of either joint chair referred to in Article 8 above. The Coordinator shall not be responsible for the acts of the Contractors or Unions signatory hereto, or County, and will not be a party to any arbitration or litigation arising out of this Agreement.

ARTICLE 10

UNION RECOGNITION AND REPRESENTATION

- 10.1 The Contractors recognize the Unions as the sole and exclusive collective bargaining representatives for all craft employees on Covered Projects, and all such employees shall be represented by a Union for the duration of their employment on the Project.
- 10.2 All employees who are employed by the Contractors shall, as a condition of employment, on or before the eighth (8th) day of consecutive or cumulative employment for a construction contract subject to this Agreement, be responsible for the payment of the applicable monthly working dues and any associated fees uniformly required for union membership in the Union(s). However, there is nothing in this Agreement that would prevent non-union employees from joining the Union(s).
- 10.3 Authorized representatives of the Union(s) shall have access to the project site at all times when work is being, has been or will be performed. Such representatives shall comply with the reasonable visitor safety and security rules established for the project. Access for Union(s) representatives will not be unduly restricted.
- 10.4 The treatment and payment of stewards shall be in accordance with the applicable MLA.

ARTICLE 11

NO STRIKES - NO LOCKOUTS

- 11.1 During the life of this Agreement, the Unions and their members, agents, representatives and employees shall not incite, encourage, condone or participate in any strike, walkout, slowdown, sit-down, stay-in, boycott, wobble, sympathy strike, picketing or other work stoppage or hand-billing on Covered Projects for any cause whatsoever, or any other type of interference of any kind, coercive or otherwise, and it is expressly agreed that any such action is a violation of this Agreement.

11.1.1 Withholding of employees for failure of a Contractor to meet its weekly payroll is not a violation of this Article 11; however, the Union shall submit documentation of the failure to pay to the Coordinator and shall give the affected Contractor and the Coordinator written notice seventy-two (72) hours prior to the withholding of employees.

11.1.2 Should a Contractor performing work on a Covered Project be delinquent in the payment of Trust Fund contributions required under this Agreement with respect to employees represented by the Union, withholding of employees for failure of a Contractor to make Trust Fund contributions is not a violation of this Article 11; however, the Union or Trust Fund shall submit documentation of the failure to the Coordinator and shall give the affected Contractor and the Coordinator written notice seventy-two (72) hours prior to the withholding of employees. The documentation will indicate the amount of delinquency asserted and the period that the delinquency covers, to the best of the Union's or Trust Fund's knowledge. The Union or Trust Fund may request that the Contractor issue joint checks payable to the Contractor and the appropriate employee benefit Trust Fund until such delinquencies are satisfied, and the Contractor agrees that the County may issue joint checks to the Contractor and the Trust Fund until the delinquency is satisfied. It is agreed, however, with respect to Contractors delinquent in trust or benefit contribution payments, that nothing in this Agreement shall affect normal contract remedies available under the local collective bargaining agreements.

11.2 Expiration of Local and Other Applicable Agreements. It is specifically agreed that there shall be no strike, sympathy strike, picketing, lockout, slowdown, withholding of work, refusal to work, walk-off, sick-out, sit-down, stand-in, wobble, boycott or other work stoppage of any kind as a result of the expiration of any local, regional or other applicable labor agreement having application on the Covered Project and/or failure of the parties to that agreement to reach a new contract. If a Master Labor Agreement between a Contractor and the Union expires before the Contractor completes the performance of a construction contract and the Union or Contractor gives notice of demands for a new or modified Master Labor Agreement, the Union agrees that it will not strike or withhold labor from the Contractor for said contract for Covered Work and the Union and the Contractor agree that the expired collective bargaining agreement shall continue in full force and effect for Covered Work until a new or modified Master Labor Agreement is reached between the Union and Contractor. If the Union and Contractors agree to an interim agreement that will apply until a new Master Labor Agreement is reached, then, the Contractor may work under the terms of the interim agreement until a new or modified Master Labor Agreement is reached between the Union and Contractor. If the new or modified Master Labor Agreement reached between the Union and Contractor provides that any terms of compensation of the Master Agreement shall be retroactive, the Contractor agrees to comply with any retroactive terms of the new or modified Master Labor Agreement to its effective date which is applicable to employees who performed work for the project during the interim period. Such compliance shall occur within seven (7) days after notification by the Union.

- 11.3 In consideration of the foregoing, the Contractor shall not incite, encourage or participate in any lockout or cause to be locked out any employee covered under the provisions of this Agreement. The term "lockout" does not refer to the discharge, termination or layoff of employees by the Contractor for any reasons in the exercise of its rights as set forth in any provision of this Agreement, nor does "lockout" include the County's or Contractor's decision to terminate or suspend work for the site or any portion thereof for any reason.
- 11.4 Any employee or employees inciting, encouraging or participating in any strike, slowdown, picketing, sympathy strike or other activity in violation of this Agreement may be subject to immediate discharge and the procedure under this Article 11, if invoked.
- 11.5 Upon written or electronic mail notice of a violation to the Local and/or International Union offices, the Union and its officers shall take immediate action and will use their best efforts to prevent, end or avert any such aforementioned activity or the threat thereof by any of its officers, members, representatives or employees, either individually or collectively, including but not limited to, publicly disavowing any such action and ordering all such officers, representatives, employees or members who participate in such unauthorized activity to cease and desist from same immediately and to return to work and comply with its orders. The Contractor shall have the right, in the event of a work stoppage by the Union, to replace the employees represented by the Union in violation of this Agreement. Nothing in this Agreement shall be construed to limit or restrict the right of any of the parties to this Agreement to pursue fully any and all remedies available under law in the event of a violation of this Article 11.
- 11.6 Any party to this Agreement may institute the following binding arbitration procedure when such a breach is alleged. In the event a party institutes this procedure, arbitration shall be mandatory.
- 11.6.1 The party invoking this procedure shall immediately notify Robert Hirsch, who the parties agree shall be the permanent Arbitrator under this procedure. Thomas Angelo shall serve as alternate in the event that the permanent Arbitrator is unavailable at any time. If neither Robert Hirsch nor Thomas Angelo is available to hold a hearing within 24 hours or another short timeframe as mutually agreed, an arbitrator shall be selected using the provisions of Article 22 (Grievance Procedure). Notice to the Arbitrator shall be by the most expeditious means available, with written notice by email or similar means to the party alleged to be in violation and the involved Union General President. Should either the permanent or the alternate arbitrator identified above no longer work as a labor arbitrator, the County and the Council shall mutually agree to a replacement.
- 11.6.2 Upon receipt of said notice the Arbitrator named above or the alternate shall designate a place for, schedule and hold a hearing within twenty-four (24) hours or another short timeframe as mutually agreed.

- 11.6.3 The Arbitrator shall notify the parties by electronic mail or similar means of the place and time chosen for the session. A failure of any party or parties to attend said hearing shall not delay the hearing of evidence or issuance of an award by the Arbitrator.
- 11.6.4 The sole issue at the hearing shall be whether or not a violation of this Article has in fact occurred, and the Arbitrator shall have no authority to consider any matter in justification, explanation or mitigation of such violation or to award damages, which issue is reserved for court or other arbitration proceedings, if any. The award shall be issued in writing within three (3) hours after the close of the hearing and may be issued without a written opinion. If any party desires a written opinion, one shall be issued within fifteen (15) days, but its issuance shall not delay compliance with, or enforcement of, the award. The Arbitrator shall order cessation of the violation of this Article and other appropriate relief, and such award shall be served on all parties by hand or registered mail upon issuance.
- 11.6.5 Liquidated Damages: A party found to have violated the provisions of the No Strike-No Lockout section in this Article 11 shall cease such violation within eight (8) hours of the award of the Arbitrator. Should the violation continue past eight (8) hours, the party in violation shall pay to the affected party as liquidated damages either the actual damages incurred or the sum of ten thousand dollars (\$10,000.00) per shift, or portion thereof, whichever is greater, until such violation is ceased. The Arbitrator shall retain jurisdiction to resolve any disputes regarding the liquidated damages claimed under this section.
- 11.6.6 The award shall be final, binding and non-reviewable as to the merits. A judgment of any court of competent jurisdiction shall be entered upon the award, which may be enforced by any such court, upon the filing of this Agreement and all other relevant documents referred to hereinabove in the following manner. Electronic mail or similar notice of the filing of such enforcement proceedings shall be given to the other party. In the proceeding to obtain a temporary order enforcing the Arbitrator's award as issued under Section 11.6.4 of this Article, all parties waive the right to a hearing and agree that such proceedings may be ex parte. Such agreement does not waive any party's right to participate in a hearing for a final order of enforcement. The Court's order or orders enforcing the Arbitrator's award shall be served on all parties by hand or by delivery to their last known address or by registered mail.
- 11.6.7 Any rights created by statute or law governing arbitration or injunction proceedings inconsistent with the above procedure, or which interfere with compliance therewith, are hereby waived by the parties to whom they accrued, to the extent permitted by law.
- 11.6.8 The costs of the arbitration, including the fee and expenses of the Arbitrator, shall be borne equally by the affected Union(s) and the affected Contractors.

11.6.9 The procedures contained in this Section 11.6 shall be applicable only to alleged violations of this Article. Discharge or discipline of employees for violation of this Article shall be subject to the grievance and arbitration procedures of Article 22.

ARTICLE 12

MANAGEMENT RIGHTS

- 12.1 The Contractor retains full and exclusive authority for the management of their work forces for all work performed under this Agreement. This authority includes, but is not limited to, the right to:
- 12.1.1 Plan, direct and control the operation of all the work.
 - 12.1.2 Decide the number and types of employees required to perform the work safely and efficiently. The lawful manning provisions of the applicable Master Labor Agreement shall be recognized.
 - 12.1.3 Hire, promote and lay off employees as deemed appropriate to meet work requirements and/or skills required, consistent with this Agreement and the applicable MLA.
 - 12.1.4 Require all employees to observe the County's Covered Project Rules, the Contractor's Covered Project Rules, Security and Safety Regulations, consistent with the provisions of this Agreement. The Contractor's and County's Project Rules and Regulations shall be reviewed and mutually agreed upon at the Pre-Job meeting and supplied to all employees and/or posted on the jobsite.
 - 12.1.5 Discharge, suspend or discipline employees under the applicable MLA.
 - 12.1.6 Assign and schedule work at its sole discretion and determine when overtime will be worked consistent with this Agreement and the applicable MLA.
 - 12.1.7 Utilize any work methods, procedures or techniques and select and use any type or kind of materials, apparatus or equipment regardless of source, manufacturer or designator, in accordance with this Agreement.
- 12.2 The foregoing listing of management rights shall not be deemed to exclude other functions not specifically set forth herein. The Contractors, therefore, retain all legal rights not specifically enumerated in this Agreement.

ARTICLE 13

WORK RULES

- 13.1 Work Rules shall be governed by the applicable MLA for each craft.

ARTICLE 14

WAGE SCALES AND FRINGE BENEFITS

- 14.1 All employees covered by this Agreement shall be classified and paid in accordance with the classifications, wage scales, and fringe benefits contained in the appropriate MLAs, which have been negotiated by the historically recognized bargaining parties and in compliance with the applicable general prevailing wage determination made by the Director of Industrial Relations pursuant to the California Labor Code.
- 14.2 For the duration of its work on a Covered Project, the Contractors agree to recognize and put into effect such increases in wages and recognized fringe benefits as shall be negotiated between the various Union(s) and the historically recognized local bargaining parties on the effective date as set forth in the applicable MLA. The Union(s) shall notify the Contractors in writing of the specific increases in wages and recognized fringe benefits and the date on which they become effective.
- 14.3 The Contractors hereby adopt and agree to be bound by the written terms of the legally established Trust Agreements specifying the detailed basis on which payments are to be made into, and benefits paid out of, such appropriately qualified employee fringe benefit funds established by such appropriate Trust Agreements. The Contractors authorize the parties to such Trust Agreements to appoint Trustees and successor Trustees to administer the trust funds, and hereby ratify and accept the Trustees so appointed as if made by the Contractors.
- 14.4 If a Contractor fails to pay wages or benefits, the County agrees to honor a properly submitted, legally enforceable Stop Payment Notice.

ARTICLE 15

HOURS OF WORK, OVERTIME, SHIFTS and HOLIDAYS

- 15.1 The hours of work, establishment of overtime and travel time premiums, and the establishment of shifts and shift pay shall be governed by the applicable MLA for each craft and in accordance with the current General Prevailing Wage Determination made by the Director of Industrial Relations pursuant to the California Labor Code. It is understood that the County and prime contractor may, at their discretion, establish a uniform starting time and/or ending time for a Covered Project, based on project needs.

In such cases the County and prime contractor shall notify the Council and provide an opportunity to meet and discuss.

- 15.2 Holidays and designated days off will be in compliance with the applicable General Prevailing Wage Determination made by the Director of Industrial Relations pursuant to the California Labor Code, unless otherwise set forth in the MLA.

ARTICLE 16

HEALTH AND SAFETY

- 16.1 The employees covered by the terms of this Agreement shall at all times, while in the employ of the Contractor, be bound by the safety rules and regulations as established by the County and Contractors and in accordance with OSHA/Cal-OSHA. These rules and regulations will be published and posted at conspicuous places throughout the Covered Project site.
- 16.2 In accordance with the requirements of OSHA/Cal-OSHA, it shall be the exclusive responsibility of each Contractor working on a Covered Project to assure safe working conditions for its employees and compliance by them with any safety rules contained herein or established by the Contractors or the County. Nothing in this Agreement shall in any way be construed to make the Union(s) or the County liable for safety violations on the Covered Project.
- 16.3 The Parties and the Contractors agree to abide by the substance abuse policies contained in the applicable MLA, subject to Article 12. Should the County decide that there is a need for an OCIP on a Covered Project, the Parties and the Contractors mutually agree to the side letter attached as Exhibit C, with Council signature on behalf of all Union parties.
- 16.4 Work on Fire Sprinkler Systems: All inspections on a Fire Sprinkler System shall be performed by an ASSE 15000 certified Sprinkler Fitter who is registered with the Office of the California State Fire Marshall. All testing and/or maintenance performed on any Fire Sprinkler System shall be performed by an individual who has graduated from a state-approved apprenticeship program. All apprentices working on fire protection systems shall be registered with a state-approved apprenticeship program.

ARTICLE 17

REFERRAL PROCESS

- 17.1 The Union(s) shall be the primary source of all craft labor employed on Covered Projects. However, in the event that a Contractor has its own core workforce, the Contractors may request by name, and the Union(s) shall honor, referral of persons who have applied to

the local union for Covered Work and who demonstrate the following qualifications (“Core Employees”):

- 17.1.1 possess any license and/or certifications required by state or federal law for the Covered Work to be performed;
 - 17.1.2 have worked a total of at least one thousand (1,000) hours in the construction craft during the prior three (3) years;
 - 17.1.3 were on the Contractors’ active payroll for at least sixty (60) out of the one hundred forty (140) calendar days prior to the contract award;
 - 17.1.4 have the ability to perform safely the basic functions of the applicable trade; and
 - 17.1.5 be a Resident.
- 17.2 In the case of a Sole Proprietor that is self-performing work, the Sole Proprietor is not required to request a dispatch from the Union hall for themselves. If the Sole Proprietor hires employees or field staff for the project, it shall cease to be a Sole Proprietor as defined under this Agreement and shall comply with all Contractor obligations herein.
- 17.3 The Union(s) will first refer to such Contractors one journeyman employee from the hiring hall out-of-work list for the affected trade or craft, and will thereafter refer one of such Contractors’ “core” employees as a journeyman and shall repeat the process, one and one, until such Contractors’ crew requirements are met or until such Contractors have hired no more than five (5) Core Employees, whichever occurs first. All Core Employees shall satisfy the requirements of Article 10 of this Agreement. Thereafter, all additional employees shall be hired exclusively from the Union(s)’ hiring hall out-of-work list(s), in accordance with this Agreement. For the duration of the Contractors’ work the ratio shall be maintained and when the Contractors’ workforce is reduced, Employees shall be laid off in the same ratio of core employees to hiring hall referrals as was applied in the initial hiring. Contractors signatory to a Local, Regional, and/or National collective bargaining agreement(s) with a Union(s) shall be bound to the hiring hall provisions contained in the relevant MLA of the affected Union(s).
- 17.4 An Owner/Operator may be dispatched to the Covered Project as a core employee, provided that such Owner/Operator satisfies the qualifications in Article 1 and has complied with and completed all registration requirements with the Union prior to dispatch. In addition, upon request of the Council or any Union, the Owner Operator must provide documentation of insurance, a business license, and a valid motor carrier permit issued solely in their name. In the event the Owner/Operator hires employees or field staff for the Covered Project, it shall cease to be an Owner/Operator as defined under this Agreement and shall comply with all Contractor obligations herein.
- 17.5 All Contractors shall be bound by and utilize the registration facilities and referral systems established or authorized by the relevant Union so long as such procedures are in

compliance with applicable federal, state or local law. The Contractor shall have the right to determine the competency of all employees and may reject any referral for any reason, provided that the Contractor complies with Article 21, Non-Discrimination, and in accordance with the applicable MLA.

- 17.6 In accordance with the MLAs and in the event that referral facilities maintained by the Union(s) are unable, despite good faith efforts, to fill the request of a Contractor for employees within a forty-eight (48) hour period after such request is made by the Contractor, Saturdays, Sundays and Holidays excluded, the Contractor shall be free to obtain work persons from any source (“Alternative Employees”). Upon hiring Alternative Employees, the Contractor shall immediately notify the appropriate Union(s) of the name and address of the Alternative Employees hired, which Alternative Employees shall be bound by the provisions of this Article and the Union(s)’ hiring hall rules.

ARTICLE 18

LOCAL HIRING PROGRAM

- 18.1 Local Hiring. The Parties and Contractors agree to work together to increase utilization of Residents and Disadvantaged Residents in the employment and apprenticeship opportunities created by the Covered Work. The requirements of this Article 18 are referred to as the Local Hiring Program.

- 18.2 Percentage Requirements. For each Covered Project, Contractors shall satisfy the following percentage requirements (the “Percentage Requirements”):

18.2.1 Residents shall perform at least 40 percent of all hours worked, on a craft-by-craft basis; and

18.2.2 Disadvantaged Residents shall perform at least 40 percent of all apprentice hours worked, for the project overall (*i.e.*, not on a craft-by-craft basis).

Prime contractors must comply with the Local Hiring Program either by demonstrating satisfaction of the Percentage Requirements or by demonstrating that all Contractors have satisfied the good faith efforts set forth in Section 18.3, below.

- 18.3 Contractors’ Good Faith Efforts. Each Contractor must take the following steps in an attempt to satisfy the Percentage Requirements:

18.3.1. Each Contractor shall attend the scheduled pre-job meetings identified in Article 7. At this meeting, each Contractor must submit written workforce projections and projected worker-hours on a craft-by-craft basis, consistent with the Contractor’s bid proposal. In the event the pre-job meeting is waived, each Contractor must submit written workforce projections to the Coordinator within

five days.

- 18.3.2 Resident Hiring – Overall Workforce. If staffing with Contractor’s current crew members has not enabled satisfaction of the Percentage Requirement in Section 18.2.1, the Contractor shall request referral of needed Residents from the appropriate Union hiring hall, using “name call,” “rehire,” or other available procedures to satisfy the Percentage Requirements. All requests for referrals under this subsection shall be in writing.
- 18.3.3 Disadvantaged Resident Hiring – Apprentices. If staffing with the Contractor’s current crew members has not enabled satisfaction of the Percentage Requirement in Section 18.2.2, the Contractor shall request from the Coordinator a copy of the list of Disadvantaged Residents set forth in Section 19.3 and shall sponsor a Disadvantaged Resident for enrollment in the applicable JATC if possible, or if sponsorship is not possible, shall request referral of a Disadvantaged Resident from the appropriate Union hiring hall or apprenticeship program, as required, using “name call,” “rehire,” or other available procedures to satisfy the Percentage Requirements. All requests for referrals under this subsection shall be in writing.
- 18.3.4 Contractors’ employees on sites other than Covered Projects may be credited toward satisfaction of the Percentage Requirements, if such hours are worked during term of the Contractor’s work on the Covered Project, and if such work is performed in any of the nine Bay Area counties of: Alameda, Contra Costa, San Francisco, San Mateo, Santa Clara, Marin, Solano, Napa and Sonoma. The Contractor is responsible for providing written evidence, such as certified payroll records or other documents as approved by the JAC, of Resident and/or Disadvantaged Resident hours worked on such sites.

18.4 Oversight and Enforcement.

- 18.4.1 With day-to-day support from the Coordinator, the JAC shall provide oversight regarding the Local Hiring Program and will serve as the central forum for representatives of all interested or affected parties to exchange information and ideas and to advise the County staff and the Coordinator concerning the operation and results of the Local Hiring Program and the ongoing role of this Project Stabilization/Community Benefits Agreement as an integral component of the Local Hiring Program. As part of these responsibilities, the JAC will assess the obstacles to success of achieving inclusion of Residents and Disadvantaged Residents in the construction opportunities and shall make recommendations to overcome some of those obstacles.
- 18.4.2 Contractor requirements of the Local Hiring Program shall be terms of the prime contracts awarded by the County on Covered Projects, and enforcement actions shall be pursuant to contract compliance procedures set forth in such contracts.

Hours worked by workers who reside in states other than California shall not be considered in compliance determinations regarding the Local Hiring Program.

- 18.4.3 Contractors shall submit to the Coordinator copies of all information necessary to determine Contractor compliance with the Local Hiring Program, including dispatch requests and responses, records regarding hiring decisions of Residents and Disadvantaged Residents who were referred but not hired, and any other relevant information requested by the Coordinator.
- 18.5 Federally-Funded Projects. Requirements of this Article 18 shall not apply to Covered Projects for which funding sources prohibit such application. However, if funding sources require alternative hiring goals or requirements (such as the hiring requirements of Executive Order 11246, applicable to federally-funded projects), then such requirements shall apply, and all requirements and procedures set forth in this Agreement related to implementation of the Local Hiring Program shall be utilized to implement the alternative hiring goals or requirements imposed by the funding source, consistent with the applicable MLAs and hiring hall procedures. The County shall make good faith efforts to notify the Council prior to invoking this provision.
- 18.6 JAC Compliance Review. Any Contractor deemed not in compliance with the Local Hiring Program by the Coordinator shall be referred to the JAC to facilitate compliance, including establishing a corrective action plan. In the event the Contractor remains out of compliance, the JAC will refer the Contractor to the County for enforcement.
- 18.7 Apprentices. The Contractors/Employers shall employ Apprentices enrolled in a JATC in their respective crafts, to perform work that is within their capabilities and that is customarily performed by the craft in which they are indentured. Apprentice ratios shall be in compliance with the provisions of the California Labor Code and the applicable state prevailing wage determination. Consistent with the Master Agreements, there shall be no restriction on the utilization of apprentices in performing the work of their craft provided they are properly indentured and supervised.
- 18.8 Union Commitments. The Unions will exert their utmost efforts to recruit and enroll as Apprentices and journey-level workers sufficient numbers of skilled craft persons who are Residents and Disadvantaged Residents to enable Contractors to satisfy the Percentage Requirements on Covered Projects, and to meet the needs of the industry generally. The Unions will utilize all available mechanisms and relationships with the JATCs to refer to Covered Projects qualified and available Residents and Disadvantaged Residents. In addition, for purposes of the Local Hiring Program, notwithstanding any other provisions of this Agreement:
- 18.8.1 The Unions agree to accept requests of Contractors for Residents and Disadvantaged Residents on Covered Projects; that in performance of Covered Work, Residents and Disadvantaged Residents qualify as "name calls" (or "rehire" or similar term) for purposes of referral and hiring under the MLAs and hiring hall rules; and that Residents and Disadvantaged Residents shall be referred

to requesting Contractors as needed in order for Contractors to satisfy percentage requirements of the Local Hiring Program, and otherwise under same terms as other workers referred as name calls.

- 18.8.2 In limited circumstances where Section 18.8.1 conflicts with a Union's hiring hall rules, that Union shall refer Residents and Disadvantaged Residents actively searching for work to those Contractors who have provided the requisite information regarding staffing needs as set forth in Section 18.3.1, to ensure the Contractor can fulfill Local Hiring Program percentages on the Covered Project.
- 18.9 The Council and the Coordinator shall conduct a quarterly meeting or conference call with Union representatives, reminding them of the Percentage Requirements and referral procedures pursuant to this Agreement, and to discuss and address any issues arising in implementation.
- 18.10 Proposition 209 Repeal. If Article I, Section 31 of the California Constitution (*a.k.a* Proposition 209) is repealed during the term of this Agreement, and if the County, acting through the Board of Supervisors, subsequently establishes race- and/or gender-conscious percentage hiring requirements applicable to Covered Projects, then Parties shall meet and confer to discuss implementation of such requirements through this Agreement.

ARTICLE 19

REPORTING

- 19.1 This article describes reporting guidelines and responsibilities for parties signatory to this Agreement.
- 19.2 On a monthly basis, Contractors must submit reports on the status and progress of local hiring on a craft by craft basis, including utilization of Apprentices.
- 19.3 The Coordinator shall develop and maintain a current list of Disadvantaged Residents who are available to work on the Covered Projects. The Council shall assist with development of this list. The Coordinator shall provide the list to Contractors as set forth in Section 18.3.3.
- 19.4 Upon request from the Coordinator (but no more frequently than quarterly), the Unions shall make best efforts to provide available information regarding apprenticeship program advancement and employment status of Disadvantaged Residents who were newly enrolled in JATC apprenticeship programs pursuant to the Local Hiring Program.
- 19.5 On an annual basis, the Unions and the County shall jointly prepare and submit a report for the Board of Supervisors' review. This report shall include but not be limited to the Local Hiring Program, as well as challenges and benefits of this Agreement.

ARTICLE 20

HELMETS TO HARDHATS: VETERAN EMPLOYMENT

- 20.1 The Contractors and the Unions recognize a desire to facilitate the entry into the building and construction trades of veterans who are interested in careers in the building and construction industry. The Contractors and Unions agree to utilize the services of the Center for Military Recruitment, Assessment and Veterans Employment (hereinafter "Center) and Center's "Helmets to Hardhats" program to serve as a resource for preliminary orientation, assessment of construction aptitude, referral to apprenticeship programs or hiring halls, counseling and mentoring, support network, employment opportunities and other needs as identified by the Contractors and the Unions.
- 20.2 The Unions and Contractors agree to coordinate with the Center to create and maintain an integrated database of veterans interested in working on the Covered Project and of apprenticeship and employment opportunities for this Covered Project. To the extent permitted by law, the Unions will give credit to such veterans for bona fide, provable past experience.

ARTICLE 21

NON-DISCRIMINATION

- 21.1 The Unions and Contractors shall not discriminate against any employee or applicant for employment based on race, national origin, religion, sex, sexual orientation, political affiliation, membership in a labor organization, or any other basis recognized by law, in hiring and dispatching workers for the project.

ARTICLE 22

GRIEVANCE PROCEDURE

- 22.1 All disputes concerning the interpretation and/or application of this Agreement that do not fall within the Article 11 No-Strike/No-Lockout procedure, or Article 6 Work Assignments and Jurisdictional Disputes, shall be governed by the following grievance and arbitration procedure. The County may intervene and become a party to any grievance pursuant to this Agreement, as set forth below. Dispute resolution and enforcement procedures in this Agreement do not replace or affect the availability to County of contractual remedies and enforcement mechanisms set forth in prime contracts or County contract administration guidelines and procedures.

22.2 Grievances regarding interpretation and/or application of this Agreement shall be pursued according to the following provisions:

22.2.1 A grievance shall be considered null and void if not brought to the attention of the parties within ten (10) working days after the grievance is alleged to have occurred but in no event more than thirty (30) days after the charging party became aware of the event giving rise to the dispute. The grieving party shall give notice of the grievance to the Coordinator.

22.2.2 Grievances regarding provisions of this Agreement shall be settled or otherwise resolved according to the following Steps and provisions. Upon mutual request by the parties to the grievance, the Coordinator may facilitate the processing of disputes under this Article, including the scheduling and arrangement of facilities for meetings, administration of the selection of the arbitrator to hear the case (including coin toss), and any other administrative matters necessary to facilitate the timely disposition of the dispute. However, it is the responsibility of the principal parties to any pending dispute to ensure that the applicable time limits outlined in this Article are met.

Step 1: The parties' representatives shall attempt to resolve the grievance with the participation of the relevant craft supervisor or steward.

Step 2: In the event the matter remains unresolved in Step 1 above, within five (5) working days, the grieving party shall reduce the grievance to writing provide such written account of the grievance to all responding parties, with a copy to the County, for discussion and resolution. The County may join the grievance as a grieving or responding party within thirty (30) days after receiving such notice.

Step 3: In the event that the representatives are unable to resolve the dispute with approval of all parties by the date five (5) working days after its referral to Step 2, then any involved party may submit it within the next five (5) working days to the Joint Administrative Subcommittee, established in Section 8.2, which shall meet within five (5) working days after such submission (or such longer time as is mutually agreed upon by the representatives on the Joint Administrative Subcommittee) in an attempt to resolve the grievance. Regardless of which party has initiated the grievance proceeding, prior to the meeting of the Joint Administrative Subcommittee, the Union shall notify its international union representative(s), which shall advise all parties if it intends on participating in the meeting. The participation by the International Union Representative in this Step 3 meeting shall not delay the time set herein for the meeting, unless otherwise mutually agreed by all parties. Decisions by the Joint Administrative Subcommittee shall be by majority vote with such resolutions to be final and binding on all parties to the grievance.

Step 4: If the dispute is not resolved by the Joint Administrative Subcommittee within 10 days after submission to the Joint Administrative Subcommittee, then the grieving party may, within five (5) working days, initiate submission of the dispute to arbitration. The time limits set out in this procedure may, upon agreement of all parties to the grievance, be extended. Initiation of submission to arbitration, request for extension of time limits, and agreement to extend such time limits, shall be in writing with copies to all parties in order to be effective.

Step 5: Within seven (7) calendar days after arbitration initiation pursuant to Step 4, the parties to the grievance shall choose an arbitrator for final and binding arbitration. The arbitrator shall be selected by the alternate striking method from the following list. If there are more than two parties to the grievance, alternate strikes shall be between grieving as a group and responding parties as a group. The party or group who shall strike the first name shall be selected by the toss of a coin. (1) Barbara Kong-Brown; (2) Morris Davis; (3) Robert Hirsch; (4) William Riker; (5) Katherine Thomson; (6) Carol Vendrillo; (7) David Weinberg; (8) Joel Schaffer; (9) Martin Gran. Should all grieving or all responding parties to the procedure fail or refuse to participate in the hearing, if the Arbitrator determines that proper notice of the hearing has been given, said hearing shall proceed to a default award. The Arbitrator's award shall be final and binding on all parties to the arbitration. The costs of the arbitration, including the arbitrator's fee and expenses, shall be borne equally by the parties to the arbitration. If there are more than two parties to the arbitration, the costs of arbitration shall be borne equally between the grieving parties as a group and responding parties as a group. The Arbitrator's decision shall be confined to the question(s) posed by the grievance and the Arbitrator shall not have authority to modify amend, alter, add to, or subtract from, any provisions of this Agreement.

22.3 Should any of the arbitrators listed in this Article or Article 11 no longer work as a labor arbitrator, the City and the Council shall mutually agree to a replacement.

22.4 Where an issue is addressed in this Agreement and an MLA, this Agreement shall prevail. Where an issue is addressed in an MLA and not in this Agreement, the MLA shall control. Grievances between a Union(s) and a Union(s)' signatory contractor involving interpretation or application of the Master Agreement shall be governed by the grievance procedures contained in the Master Agreement. All disputes involving the discipline and/or discharge of an employee shall be resolved through the grievance and arbitration provisions contained in the Master Labor Agreement for the craft of the affected employee. This Agreement shall not displace provisions of MLAs that prohibit workers from being disciplined or discharged without just cause.

22.5 In the event of a pending grievance regarding unpaid wages or benefits, the Council may request that the County withhold retention payments and/or require the Contractor involved in the grievance to obtain a bond sufficient to cover the potential

damages. However, the County may decline to withhold retention payments subject to the terms of the applicable construction contract.

ARTICLE 23

MISCELLANEOUS PROVISIONS

- 23.1 Counterparts. This Agreement may be executed in counterparts, such that original signatures may appear on separate pages, and when bound together all necessary signatures shall constitute an original. Facsimile signature pages transmitted to other parties to this Agreement shall be deemed equivalent to original signatures.
- 23.2 Warranty of Authority. Each of the persons signing this Agreement represents and warrants that such person has been duly authorized to sign this Agreement on behalf of the party indicated, and each of the parties by signing this Agreement warrants and represents that such party is legally authorized and entitled to enter into this Agreement.

ARTICLE 24

ENTIRE AGREEMENT

- 24.1 This Agreement represents the complete understanding of the parties. Each of the persons signing this Agreement represents and warrants that such person has been duly authorized to sign this Agreement on behalf of the party indicated, and each of the parties signing this Agreement warrants and represents that such party is legally authorized and entitled to enter into this Agreement.
- 24.2 The Unions agree that this Agreement covers all matters affecting wages, hours and other terms and conditions of employment, and that during the terms of this Agreement, neither the Contractors, nor the Unions will be required to negotiate on any further matters affecting these or any other subject not specifically set forth in this Agreement except by mutual agreement of the Unions involved and the County.
- 24.3 The parties to this Agreement understand and agree that nothing in this Agreement shall supersede or take precedence over any Board policy or requirement including, but not limited to, the construction contract, contract documents, project manual, and general conditions for the Covered Project.
- 24.4 Provisions negotiated into any new or modified MLA which are less favorable to the Contractor shall not apply to work covered by this Agreement. Any disagreement regarding the application of the provisions of any new or modified MLA shall be resolved under the dispute and grievance arbitration procedures set forth in Article 22.

- 24.5 The section headings contained in this Agreement are inserted for convenience only and shall not affect in any way the meaning or interpretation of this Agreement. All defined terms used in this Agreement shall be deemed to refer to the singular and/or plural, in each instance as the context and/or particular facts may require.

ARTICLE 25

GENERAL SAVINGS CLAUSE

- 25.1 Severability and Conflict with Law: It is not the intention of the Parties to violate any laws governing the subject matter of this Agreement. If any Article or provision of this Agreement shall be declared invalid, inoperative, or unenforceable by any competent authority of the executive, legislative, judicial or administrative branch of the federal, state or local government, the Parties shall suspend the operation of each such article or provision during the period of invalidity. Such suspension shall not affect the operation of any provision covered in this Agreement to which the law or regulation is not applicable. Further, parties agree that if and when any or all provisions of this Agreement are finally held or determined to be illegal or void by a Court of competent jurisdiction, the parties will promptly enter into negotiations concerning the substance affected by such decision for the purpose of achieving conformity with the requirements of an applicable law and the intent of the parties hereto.
- 25.2 Requirements of Funding Sources: In the event a term of this Agreement conflicts with a condition of project funding by a Covered Project's funding source, the conflicting term of this Agreement shall not apply; however, the remainder of the Agreement shall remain in place. The County shall make good faith efforts to notify the Council prior to invoking this provision; make good faith efforts to explore with said funding source the degree to which the conflicting term may be applied; and argue for application of the term where possible. In no case shall this Agreement require the County to forego any funds for a Covered Project.

ARTICLE 26

DURATION OF AGREEMENT

- 26.1 Term: This Agreement shall become effective upon execution by the County and the Council and shall continue in full force and effect for ten (10) years. In the event the County or the Council wishes to amend, modify, or terminate this Agreement five (5) years from the effective date, written notice shall be delivered to other Parties no more than six (6) months prior to the five (5) year anniversary of the effective date. Notice by County to the Council shall constitute notice to all Unions. At the five-year juncture, (i) either the County or the Council may terminate this Agreement; (ii) the County and the Council may mutually choose to amend this agreement in writing; or (iii) if neither such

action is taken, this Agreement shall automatically be extended for the remainder of the ten-year term.

26.2 Amendment: This Agreement may be amended during the Term set forth above by mutual written agreement of the County and the Council. Amended terms shall take effect with regard to contracts for Covered Projects awarded by the County after the effective date of the amendment.


SIGNATURES

County of Alameda




By: _____
President, Board of Supervisors

Approved as to Form:
Donna R. Ziegler, County Counsel

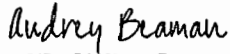DocuSigned by:
By: 
04DD9DA302D048E...
Audrey Beaman
Deputy County Counsel

Building & Construction Trades Council of Alameda County

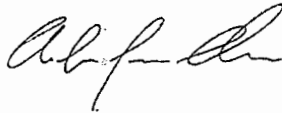

By: _____
Andreas Cluver, Secretary-Treasurer

Unions

Boilermakers Local #549 <hr/>	Bricklayers & Allied Craftworkers Local #3 <hr/>
Electrical Workers Local #595 <hr/>	Elevator Constructors Local #8 <hr/>
Insulators Local #16 <hr/>	Iron Workers Local #378 <hr/>
Laborers Local #67 <hr/>	Laborers Local #304 <hr/>
Plasterers Local #66 <hr/>	Operating Engineers Local #3 <hr/>
Plasterers and Cement Masons Local #300 <hr/>	Roofers & Waterproofers Local #81 <hr/>
Sheet Metal Workers Local #104 <hr/>	Sign & Display Local #510 <hr/>

<p>Sprinklerfitters Local #483</p> <hr/>	<p>Teamsters Local #853</p> <hr/>
<p>UA Steamfitters, Pipefitters, Plumbers & Gas Fitters Local #342</p> <hr/>	<p>UA Underground Utility & Landscape Irrigation Local #355</p> <hr/>
<p>District Council 16, International Union of Painters & Allied Trades, for itself and its affiliated Unions: Carpet & Lino Layers Local #12, Auto & Marine Painters Local #1176, Glass Workers Local #169, Painters Local #3</p> <hr/>	<p>Northern California Carpenters Regional Council, for itself and its affiliated Unions: Carpenters Local #2236, Carpenters Local #713, Lathers Local #68L, Millwrights Local #102, Pile Drivers Local #34</p> <hr/>

EXHIBIT A

SIDE LETTER

PUBLIC WORKS PROCUREMENT


With regard to construction contracts procured by the Alameda County Public Works Agency:

1. For the first five years after the effective date of the Project Stabilization/Community Benefits Agreement to which this side letter is attached (PS/CBA), only construction contracts having an actual bid amount of \$3 million or more shall be considered Covered Projects subject to the PS/CBA, except with respect to construction trucking as set forth in Section 3.11 of the PS/CBA, which shall be covered by this PS/CBA if the project for which the trucking work is being performed has an actual bid amount of \$1 million or more.
2. Thirty months after the effective date, or earlier if the Parties mutually agree, the County shall evaluate and report to the Joint Administrative Committee any impacts the PS/CBA has had on the County's contracting programs implemented by the Public Works Agency. After such evaluation, the dollar threshold set forth in paragraph 1 may be revised for the remainder of the initial five year period by mutual agreement of the County and the Council.

County of Alameda

**Building & Construction Trades Council of
Alameda County:**

By _____
President, Board of Supervisors

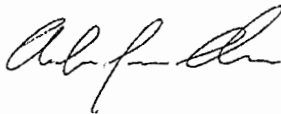
By _____
Andreas Cluver, Secretary-Treasurer

Date _____

Date _____

Approved as to Form:
Donna R. Ziegler, County Counsel

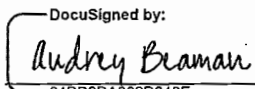
By: 
Audrey Beaman
Deputy County Counsel

EXHIBIT B

CONTRACTOR AGREEMENT TO BE BOUND

The undersigned, as a Contractor or Subcontractor (CONTRACTOR) on a project of the County of Alameda, (hereinafter PROJECT), for and in consideration of the award to it of a contract to perform work on said PROJECT, and in further consideration of the mutual promises made in the "Project Stabilization/Community Benefits Agreement for the County of Alameda" (hereinafter AGREEMENT), a copy of which was received and is acknowledged, hereby:

- (1) Accepts and agrees to be bound by the terms and conditions of the AGREEMENT, together with any and all amendments and supplements now existing or which are later made thereto;
- (2) The CONTRACTOR agrees to be bound by the legally established local trust agreements as set forth in Article 14 of the AGREEMENT and agrees to execute a separate subscription agreement(s) for such trust funds when such trust fund(s) require(s) such document(s).;
- (3) The CONTRACTOR authorizes the parties to such local trust agreements to appoint trustees and successor trustees to administer the trust funds and hereby ratifies and accepts the trustees so appointed as if made by the CONTRACTOR;
- (4) Certifies that it has no commitments or agreements which would preclude its full and complete compliance with the terms and conditions of said AGREEMENT;
- (5) Agrees to secure from any CONTRACTORS (as defined in said AGREEMENT) which is or becomes a Subcontractor (of any tier) to it, a duly executed Agreement to be Bound in form identical to this document.

This letter shall constitute a subscription agreement, to the extent of the terms of the letter.

CONTRACTOR/SUBCONTRACTOR: _____

California Contractor State License No. or Motor Carrier (CA) Permit No.: _____

Name of Authorized Person (print): _____

Signature of Authorized Person: _____

Title of Authorized Person: _____

Telephone Number of Contractor: _____

Address of Contractor: _____

State Public Works Registration Number: _____

EXHIBIT C

SIDE LETTER

**COUNTY OF ALAMEDA
PROJECT STABILIZATION/COMMUNITY BENEFIT AGREEMENT**


In the event the County decides to cover any given Covered Project with an Owner Controlled Insurance Program (OCIP) during the life of the PS/CBA, the following language will apply:

The County intends to implement an OCIP, or wrap up insurance, on the Covered Project. All Contractors and employees performing work on the Covered Project, and not otherwise excluded from the OCIP; will be bound by the requirement of the OCIP Safety Manual; provided however, discipline imposed for alleged violations of the OCIP Safety Manual is subject to the Grievance procedures in Article 22. Any drug testing protocol established by the Contractor for the Covered Project shall satisfy the requirements of the OCIP Safety Manual and be consistent with the MLAs. In the event that there is a conflict between the MLAs and the OCIP requirements, the OCIP requirements shall prevail.

County of Alameda

**Building & Construction Trades Council of
Alameda County:**

By _____
President, Board of Supervisors

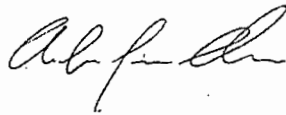
By _____
Andreas Cluver, Secretary-Treasurer

Date _____

Date _____

Approved as to Form:
Donna R. Ziegler, County Counsel


DocuSigned by:

By: _____
Audrey Beaman
Deputy County Counsel

EXHIBIT D

LIST OF CURRENT MASTER LABOR AGREEMENTS

149401\1104883

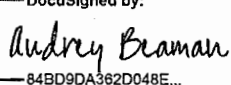DOCUMENT 00 73 56

HAZARDOUS MATERIALS PROCEDURES & REQUIREMENTS

1. Summary

This document includes information applicable to hazardous materials and hazard waste abatement.

2. Notice of Hazardous Waste or Materials Conditions

- 2.1. Contractor shall give notice in writing, including by e-mail, to the County, the Construction Manager, and the Architect promptly, before any of the following conditions are disturbed, and in no event later than twenty-four (24) hours after first observance, of any:
 - 2.1.1. Material that Contractor believes may be material that is hazardous waste or hazardous material, as defined in section 25117 or 25260 of the Health and Safety Code, that is required to be removed to a Class I, Class II, or Class III disposal site in accordance with provisions of existing law;
 - 2.1.2. Other material that may present a substantial danger to persons or property exposed thereto in connection with Work at the site.
- 2.2. Contractor's written notice shall indicate whether the hazardous waste or material was shown or indicated in the Contract Documents to be within the scope of Work, and whether the materials were brought to the site by Contractor, its Subcontractors, suppliers, or anyone else for whom Contractor is responsible. As used in this section the term "hazardous materials" shall include, without limitation, asbestos, lead, mercury, Polychlorinated biphenyl (PCB), petroleum and related hydrocarbons, and radioactive material.
- 2.3. In response to Contractor's written notice, the County shall investigate the identified conditions.
- 2.4. If the County determines that conditions do not involve hazardous materials or that no change in terms of Contract is justified, the County shall so notify Contractor in writing, stating reasons. If the County and Contractor cannot agree on whether conditions justify an adjustment in Contract Price or Contract Times, or on the extent of any adjustment, Contractor shall proceed with the Work as directed by the County.
- 2.5. If after receipt of notice from the County, Contractor does not agree to resume Work based on a reasonable belief it is unsafe, or does not agree to resume Work

under special conditions, then County may order such portion of Work that is in connection with such hazardous condition or such affected area to be deleted from the Work, or performed by others, or County may invoke its rights to terminate the Contract in whole or in part. County will determine entitlement to or the amount or extent of an adjustment, if any, in Contract Price or Contract Times as a result of deleting such portion of Work, or performing the Work by others.

- 2.6. If Contractor stops Work in connection with any hazardous condition and in any area affected thereby, Contractor shall immediately redeploy its workers, equipment, and materials, as necessary, to other portions of the Work to minimize delay and disruption.

3. Additional Warranties and Representations

- 3.1. Contractor represents and warrants that it, its employees, and its subcontractors and their employees, shall at all times have the required levels of familiarity with the Site and the Work, training, and ability to comply fully with all applicable law and contract requirements for safe and expeditious performance of the Work, including whatever training is or may be required regarding the activities to be performed (including, but not limited to, all training required to address adequately the actual or potential dangers of Contract performance).
- 3.2. Contractor represents and warrants that it, its employees, and its subcontractors and their employees, shall at all times have and maintain in good standing any and all certifications and licenses required by applicable federal, state, and other governmental and quasi-governmental requirements applicable to the Work.
- 3.3. Contractor represents and warrants that it has studied carefully all requirements of the Specifications regarding procedures for demolition, hazardous waste abatement, or safety practices, specified in the Contract, and prior to submitting its bid, has either (a) verified to its satisfaction that the specified procedures are adequate and sufficient to achieve the results intended by the Contract Documents, or (b) by way of approved "or equal" request or request for clarification and written Addenda, secured changes to the specified procedures sufficient to achieve the results intended by the Contract Documents. Contractor accepts the risk that any specified procedure will result in a completed Project in full compliance with the Contract Documents.

4. Monitoring and Testing

- 4.1. County reserves the right, in its sole discretion, to conduct air monitoring, earth monitoring, Work monitoring, and any other tests (in addition to testing required under the agreement or applicable law), to monitor Contract requirements of safe and statutorily compliant work methods and (where applicable) safe re-

entry level air standards under state and federal law upon completion of the job, and compliance of the work with periodic and final inspection by public and quasi-public entities having jurisdiction.

- 4.2. Contractor acknowledges that County has the right to perform, or cause to be performed, various activities and tests including, but not limited to, pre-abatement, during abatement, and post-abatement air monitoring, that County shall have no obligation to perform said activities and tests, and that a portion of said activities and tests may take place prior to the completion of the Work by Contractor. In the event County elects to perform these activities and tests, Contractor shall afford County ample access to the Site and all areas of the Work as may be necessary for the performance of these activities and tests. Contractor will include the potential impact of these activities or tests by County in the Contract Price and the Scheduled Completion Date.
- 4.3. Notwithstanding County's rights granted by this paragraph, Contractor may retain its own industrial hygiene consultant at Contractor's own expense and may collect samples and may perform tests including, but not limited to, pre-abatement, during abatement, and post-abatement personal air monitoring, and County reserves the right to request documentation of all such activities and tests performed by Contractor relating to the Work and Contractor shall immediately provide that documentation upon request.

5. Compliance with Laws

- 5.1. Contractor shall perform safe, expeditious, and orderly work in accordance with the best practices and the highest standards in the hazardous waste abatement, removal, and disposal industry, the applicable law, and the Contract Documents, including, but not limited to, all responsibilities relating to the preparation and return of waste shipment records, all requirements of the law, delivering of all requisite notices, and obtaining all necessary governmental and quasi-governmental approvals.
- 5.2. Contractor represents that it is familiar with and shall comply with all laws applicable to the Work or completed Work including, but not limited to, all federal, state, and local laws, statutes, standards, rules, regulations, and ordinances applicable to the Work relating to:
 - 5.2.1. The protection of the public health, welfare and environment;
 - 5.2.2. Storage, handling, or use of asbestos, PCB, lead, petroleum based products or other hazardous materials;
 - 5.2.3. The generation, processing, treatment, storage, transport, disposal, destruction, or other management of asbestos, PCB, lead, petroleum, or

hazardous waste materials or other waste materials of any kind; and

- 5.2.4. The protection of environmentally sensitive areas such as wetlands and coastal areas.

6. Disposal

- 6.1. Contractor has the sole responsibility for determining current waste storage, handling, transportation, and disposal regulations for the job Site and for each waste disposal facility. Contractor must comply fully at its sole cost and expense with these regulations and any applicable law. County may, but is not obligated to, require submittals with this information for it to review consistent with the Contract Documents.
- 6.2. Contractor shall develop and implement a system acceptable to County to track hazardous waste from the Site to disposal, including appropriate "Hazardous Waste Manifests" on the EPA form, so that County may track the volume of waste it put in each landfill and receive from each landfill a certificate of receipt.
- 6.3. Contractor shall provide County with the name and address of each waste disposal facility prior to any disposal, and County shall have the express right to reject any proposed disposal facility. Contractor shall not use any disposal facility to which County has objected. Contractor shall document actual disposal or destruction of waste at a designated facility by completing a disposal certificate or certificate of destruction forwarding the original to the County.

7. Permits

- 7.1. Before performing any of the Work, and at such other times as may be required by applicable law, Contractor shall deliver all requisite notices and obtain the approval of all governmental and quasi-governmental authorities having jurisdiction over the Work. Contractor shall submit evidence satisfactory to County that it and any disposal facility
- 7.1.1. have obtained all required permits, approvals, and the like in a timely manner both prior to commencement of the Work and thereafter as and when required by applicable law, and
- 7.1.2. are in compliance with all such permits, approvals and the regulations.

For example, before commencing any work in connection with the Work involving asbestos-containing materials, or PCBs, or other hazardous materials subject to regulation, Contractor agrees to provide the required notice of intent to renovate or demolish to the appropriate state or federal

agency having jurisdiction, by certified mail, return receipt requested, or by some other method of transmittal for which a return receipt is obtained, and to send a copy of that notice to County. Contractor shall not conduct any Work involving asbestos- containing materials or PCBs unless Contractor has first confirmed that the appropriate agency having jurisdiction is in receipt of the required notification. All permits, licenses, and bonds that are required by governmental or quasi- governmental authorities, and all fees, deposits, tap fees, offsite easements, and asbestos and PCB disposal facilities expenses necessary for the prosecution of the Work, shall be procured and paid for by Contractor. Contractor shall give all notices and comply with the all applicable laws bearing on the conduct of the Work as drawn and specified. If Contractor observes or reasonably should have observed that Plans and Specifications and other Contract Documents are at variance therewith, it shall be responsible for promptly notifying County in writing, including by e-mail, of such fact. If Contractor performs any Work contrary to applicable laws, it shall bear all costs arising therefrom.

- 7.2. In the case of any permits or notices held in County's name or of necessity to be made in County's name, County shall cooperate with Contractor in securing the permit or giving the notice, but the Contractor shall prepare for County review and execution upon approval, all necessary applications, notices, and other materials.

8. Indemnification

- 8.1. To the extent permitted by law, the indemnities and limitations of liability expressed throughout the Contract Documents apply with equal force and effect to any claims or liabilities imposed or existing by virtue of the removal, abatement, and disposal of hazardous waste. This includes, but is not limited to, liabilities connected to the selection and use of a waste disposal facility, personal injury, property damage, loss of use of property, damage to the environment or natural resources, or “disposal” and “release” of materials associated with the Work (as defined in 42 U.S.C. § 9601 et seq.).

9. Termination

- 9.1. County shall have an absolute right to terminate for default immediately without notice and without an opportunity to cure should Contractor knowingly or recklessly commit a material breach of the terms of the Contract Documents, or any applicable law, on any matter involving the exposure of persons or property to hazardous waste. However, if the breach of contract exposing persons or property to hazardous waste is due solely to an ordinary, unintentional, and non-reckless failure to exercise reasonable care, then the procedures for termination for cause shall apply without modification.

END OF DOCUMENT

DOCUMENT 01 10 00

SUMMARY OF WORK

PART 1 - GENERAL

1.01 RELATED DOCUMENTS AND PROVISIONS:

All Contract Documents must be reviewed for applicable provisions related to the provisions in this document, including without limitation:

- A. General Conditions;
- B. Special Conditions;
- C. Construction Waste Management Document 01 74 19.

1.02 SUMMARY OF WORK COVERED BY CONTRACT DOCUMENTS

- A. The Work of this Contract may consist of the following:

The fabrication and installation of new safety barriers on second-floor walkways and stairways within the Juvenile Justice Center housing units to prevent accidental falls. Work involves guardrails, handrails, and protective panels; modifications to existing structures; surface preparation and finishing; and coordination with facility staff to maintain security and minimize operational disruption. All work shall comply with the design documents by AE3 Partners and applicable codes and safety standards.

This project will be bid as a single contract covering all six (6) units. Each unit has a distinct layout, with a corresponding barrier design illustrated in the AE3 drawings as a prototype.

Bidders are responsible for furnishing and installing barriers for all six (6) units in full compliance with the drawings and specifications. Field verification of all unit conditions is required.

1.03 CONTRACTS

- A. Perform the Work under a single, fixed-price Contract.
- B. Any bid item may be deleted in total or in part prior to or after award of Contract without compensation in any form or adjustment of other bid items or prices.

1.04 WORK BY OTHERS (NONE)

1.05 CODES, REGULATIONS, AND STANDARDS

- A. The codes, regulations, and standards adopted by the state and federal agencies having jurisdiction shall govern minimum requirements for this project. Where codes, regulations, and standards conflict with the Contract Documents, these conflicts shall be brought to the immediate attention of the County and the Architect.
- B. Codes, regulations, and standards shall be as published effective as of date of bid opening, unless otherwise specified or indicated.

1.06 PROJECT RECORD DOCUMENTS:

- A. Contractor shall maintain on Site one set of the following record documents; Contractor shall record actual revisions to the Work:
 - (1) Contract Drawings
 - (2) Specifications
 - (3) Addenda
 - (4) Change Orders and other modifications to the Contract
 - (5) Reviewed shop drawings, product data, and samples
 - (6) Field test records
 - (7) Inspection certificates
 - (8) Manufacturer's certificates
- B. Contractor shall store Record Documents separate from documents used for construction. Provide files, racks, and secure storage for Record Documents and samples.
- C. Contractor shall record information concurrent with construction progress.
- D. Specifications: Contractor shall legibly mark and record at each product section of the Specifications the description of the actual product(s) installed, including the following:

- (1) Manufacturer's name and product model and number
- (2) Product substitutions or alternates utilized
- (3) Changes made by Addenda and Change Orders and written directives

1.07 EXAMINATION OF EXISTING CONDITIONS

- A. The Contractor shall be held to have examined the Project Site and acquainted itself with the conditions of the Site or of the streets or roads approaching the Site.
- B. Prior to commencement of Work, Contractor shall survey the Site and existing buildings and improvements to observe existing damage and defects such as cracks, sags, broken, missing or damaged glazing, other building elements and Site improvements, and other damage.
- C. Should Contractor observe cracks, sags, and other damage to and defects of the Site and adjacent buildings, paving, and other items not indicated in the Contract Documents, Contractor shall immediately report same to the County and the Architect.

1.08 CONTRACTOR'S USE OF PREMISES

- A. If unoccupied and only with County's prior written approval, Contractor may use the building(s) at the Project Site without limitation for its operations, storage, and office facilities for the performance of the Work. If the County chooses to beneficially occupy any building(s), Contractor must obtain the County's written approval for Contractor's use of spaces and types of operations to be performed within the building(s) while so occupied. Contractor's access to the building(s) shall be limited to the areas indicated.
- B. If the space at the Project Site is not sufficient for Contractor's operations, storage, office facilities and/or parking, Contractor shall arrange and pay for any additional facilities needed by Contractor.
- C. Contractor shall not interfere with use of or access to occupied portions of the building(s) or adjacent property.
- D. Contractor shall maintain corridors, stairs, halls, and other exit-ways of building clear and free of debris and obstructions at all times.
- E. No one other than those directly involved in the demolition and construction, or specifically designated by the County or the Architect shall be permitted in the areas of work during demolition and construction activities.

- F. The Contractor shall install the construction security fence and maintain that it will be locked when not in use. Keys to this fencing will be provided to the County.

1.09 PROTECTION OF EXISTING STRUCTURES AND UTILITIES

- A. The Drawings show above-grade and below-grade structures, utility lines, and other installations that are known or believed to exist in the area of the Work. Contractor shall locate these existing installations before proceeding with excavation and other operations that could damage same; maintain them in service, where appropriate; and repair damage to them caused by the performance of the Work. Should damage occur to these existing installations, the costs of repair shall be at the Contractor's expense and made to the County's satisfaction.
- B. Contractor shall be alert to the possibility of the existence of additional structures and utilities. If Contractor encounters additional structures and utilities, Contractor will immediately report to the County for disposition of same as indicated in the General Conditions.
- C. Contract shall employ utility locating services to locate any underground utilities within the limits of work prior to the start of any excavating work. Contractor shall subsequently be responsible for repairs of any located underground utilities damaged by construction activities.

1.10 UTILITY SHUTDOWNS AND INTERRUPTIONS

- A. Contractor shall give the County a minimum of three (3) days written notice in advance of any need to shut off existing utility services or to effect equipment interruptions. The County will set exact time and duration for shutdown, and will assist Contractor with shutdown. Work required to re-establish utility services shall be performed by the Contractor.
- B. Contractor shall obtain County's written approval as indicated in the General Conditions in advance of deliveries of material or equipment or other activities that may conflict with County's use of the building(s) or adjacent facilities.

1.11 STRUCTURAL INTEGRITY

- A. Contractor shall be responsible for and supervise each operation and work that could affect structural integrity of various building elements, both permanent and temporary.
- B. Contractor shall include structural connections and fastenings as indicated or required for complete performance of the Work.

1.12 WORK SEQUENCE

- A. Contractor shall be responsible for compliance with all requirements outlined in the hazardous materials sections of the Contract Documents.
- B. Construct Work in stages and at times to accommodate County operation requirements during the construction period; coordinate construction schedule and operations with the County.
- C. Phasing Schedule included in item 1.13 must be adhered to. Moving dates are included in the Phasing Schedule to show planned windows for relocation of building occupants. Liquidated damages may be assessed as described in the Contract Documents for failure to achieve milestone dates.
- D. This facility may be occupied during construction. In that case: County will provide contractor with schedule of uses; at the site during the construction period; Contractor is to coordinate work with the County and maintain safe access to all buildings at all times and to not disrupt ongoing uses. Contractor must comply with the following requirements:
 - (1) If Contractor must shut down power to any part of the site, Contractor must provide temporary power for that section of the site.
 - (2) Scope of work includes utility and systems upgrade and replacement that may impact the entire site. Work must be coordinated so that site-wide systems remain functional at all times until new systems work is complete and tested.

1.13 PHASING SCHEDULE

No.	Milestones	Start	Complete
1	Anticipated Notice To Proceed	03/26/2026	
2	Unit 3	03/26/2026	04/13/2026
3	Unit 1	04/14/2026	05/04/2026
4	Unit 2	05/05/2026	05/25/2025
5	Unit 4	05/26/2026	06/15/2026
6	Unit 5	06/16/2026	07/06/2026
7	Unit 6	07/07/2026	07/27/2026
8	Final Contract Completion	07/28/2026	

- A. The “Start” dates included in the phasing schedule indicate the date that work is to begin on the identified milestone scope of work.
- B. The “Complete” dates included in the phasing schedule indicates that the following must be complete:
 - (1) The entire scope of work for the milestone work must be complete, including all utility work up to the building and all final termination and operation of all building systems.
 - (2) Fire alarm, telephone, data, public address and all other systems final connections must be complete and systems programmed and tested so that fully functional systems are provided.
 - (3) All punch list work must be complete.
 - (4) Maintenance and Operations Manuals must be submitted to the County.
 - (5) All required testing must be complete.
 - (6) All training for all building systems must be complete.
 - (7) A minimum of six (6) keys for each and every lock must be provided. Where fewer keys are specified elsewhere in the Contract Documents, provide a minimum of 6 keys. All keys must be permanently stamped with three (3) characters identification as directed by the County.
- C. Record Documents for the scope of work of each Milestone included in the Phasing Schedule must be submitted within one week after completion of the Milestone. AutoCAD files to be provided at Final Contract Completion
- D. Notice to proceed date is the anticipated date of issuance of the Notice to Proceed. If the Notice to Proceed is issued after the date indicated in the Phasing schedule, the start and completion dates of Milestone No. 1 and No. 8 will be adjusted by the number of days that the Notice to Proceed is delayed.

PART 2 – PRODUCTS Not Used.

PART 3 – EXECUTION Not Used.

END OF DOCUMENT

DOCUMENT 01 22 00

UNIT PRICES AND ALTERNATES

PART 1 – ALTERNATES

1.01 RELATED DOCUMENTS AND PROVISIONS:

All Contract Documents should be reviewed for applicable provisions related to the provisions in this document, including without limitation:

- A. General Conditions;
- B. Special Conditions;
- C. Bid Form;
- D. Instruction to Bidders.

1.02 DESCRIPTION

The items of work indicated below propose modifications to, substitutions for, additions to and/or deletions from the various parts of the Work specified in other Sections of the Specifications. The acceptance or rejection of any of the alternates is strictly at the option of the County subject to County's acceptance of Contractor's stated prices contained in this Proposal.

1.03 GENERAL

Where an item is omitted, or scope of Work is decreased, all Work pertaining to the item whether specifically stated or not, shall be omitted and where an item is added or modified or where scope of Work is increased, all Work pertaining to that required to render same ready for use on the Project in accordance with the intention of the Drawings and Specifications shall be included in an agreed upon price amount.

1.04 BASE BID

The Base Bid includes all work required to construct the Project completely and in accordance with the Contract Documents.

This project will be bid as a single contract covering all six (6) units. Each unit has a distinct layout, with a corresponding barrier design illustrated in the AE3 drawings as a prototype.

Bidders are responsible for furnishing and installing barriers for all six (6) units in full compliance with the drawings and specifications. Field verification of all unit conditions is required.

END OF DOCUMENT

DOCUMENT 01 31 19

PROJECT MEETINGS

PART 1 – GENERAL

1.01 RELATED DOCUMENTS AND PROVISIONS:

All Contract Documents should be reviewed for applicable provisions related to the provisions in this document, including without limitation:

- A. General Conditions
- B. Special Conditions

1.02 PRECONSTRUCTION CONFERENCE:

The contractor shall attend a conference at the Project Site prior to the start of construction for the purpose of determining Contractor's access to, and use of the site, verify utilities, review construction administrative procedures, and such other items as may be pertinent to the start of construction.

1.03 PROGRESS MEETINGS:

- A. Construction Manager shall schedule and hold regular weekly progress meetings after a minimum of one week's prior written notice of the meeting date and time to all Invitees as indicated below.
- B. Location: Contractor's field office. A field office would not be allowed inside the secure perimeter of the juvenile hall, including the fenced juvenile field. A contractor can, however, set up a secure field office in a trailer outside the perimeter. The available locations are along the road between the camp entrance and the bottom of the camp road.
- C. The Contractor shall notify and invite the following entities ("Invitees"):
 - (1) County Representative(s)
 - (2) Contractor
 - (3) Contractor's Project Manager
 - (4) Contractor's Superintendent

- (5) Subcontractors/suppliers, as appropriate to the agenda of the meeting
 - (6) Inspector of record
 - (7) Construction Manager, if any
 - (8) Project Manager
 - (9) Architect
 - (10) Engineer(s), if any and as appropriate to the agenda of the meeting
 - (11) Others, as appropriate to the agenda of the meeting
- D. The County's, the Architect's, and/or an engineer's Consultants will attend at their discretion, in response to the agenda.
- E. The County representative, the Construction Manager, and/or another County Agent shall take and distribute meeting notes to attendees and other concerned parties. If exceptions are taken to anything in the meeting notes, those exceptions shall be stated in writing to the County within five (5) working days following County's distribution of the meeting notes.

1.04 PRE-INSTALLATION/PERFORMANCE MEETING:

- A. Contractor shall schedule a meeting prior to the start of each of the following portions of the Work: cutting and patching of plaster and roofing, and other weather-exposed and moisture-resistant products. Contractor shall invite all Invitees to this meeting, and others whose work may affect or be affected by the quality of the cutting and patching work.
- B. Contractor shall review in detail prior to this meeting, the manufacturer's requirements and specifications, applicable portions of the Contract Documents, Shop Drawings, and other submittals, and other related work. At this meeting, invitees shall review and resolve conflicts, incompatibilities, or inadequacies discovered or anticipated.
- C. Contractor shall review in detail Project conditions, schedule, requirements for performance, application, installation, and quality of completed Work, and protection of adjacent Work and property.
- D. Contractor shall review in detail means of protecting the completed Work during the remainder of the construction period.

1.05 SPECIAL MEETINGS:

Special meetings may be requested by the County. Contractor, subcontractors, material suppliers and any other members of the project team may be required to attend.

END OF DOCUMENT

DOCUMENT 01 33 00

SUBMITTAL PROCEDURES

PART 1 - GENERAL

1.01 RELATED DOCUMENTS AND PROVISIONS:

All Contract Documents should be reviewed for applicable provisions related to the provisions in this document, including without limitation:

- A. General Conditions, including, without limitation, Contractor's Submittals and Schedules, Drawings and Specifications
- B. Special Conditions

1.02 SECTION INCLUDES:

- A. Definitions:
 - (1) Shop Drawings and Product Data are as indicated in the General Conditions and include, but are not limited to, fabrication, erection, layout and setting drawings, formwork and falsework drawings, manufacturers' standard drawings, descriptive literature, catalogues, brochures, performance and test data, wiring and control diagrams. In addition, there are other drawings and descriptive data pertaining to materials, equipment, piping, duct and conduit systems, and methods of construction as may be required to show that the materials, equipment or systems and all positions conform to the requirement of the Contract Documents, including, without limitation, the Drawings.
 - (2) "Manufactured" applies to standard units usually mass-produced; "fabricated" means specifically assembled or made out of selected materials to meet design requirements. Shop Drawings shall establish the actual detail of manufactured or fabricated items, indicate proper relation to adjoining work and amplify design details of mechanical and electrical equipment in proper relation to physical spaces in the structure.
 - (3) Manufacturer's Instructions: Where any item of Work is required by the Contract Documents to be furnished, installed, or performed, at a minimum, in accordance with a specified product manufacturer's instructions, the Contractor shall procure and distribute copies of these to the County, the Architect, and all other concerned parties and shall furnish, install, or perform the work, at a minimum, in accordance with those instructions.

- B. Samples, Shop Drawings, Product Data, and other items as specified, in accordance with the following requirements:
- (1) Contractor shall submit all Shop Drawings, Product Data, and Samples to the County, the Architect, and the Construction Manager.
 - (2) Contractor shall comply with all time frames herein and in the General Conditions and, in any case, shall submit required information in sufficient time to permit proper consideration and action before ordering any materials or items represented by such Shop Drawings, Product Data, and/or Samples.
 - (3) Contractor shall comply with all time frames herein and in the General Conditions and, in any case, shall allow sufficient time so that no delay occurs due to required lead time in ordering or delivery of any item to the Site. Contractor shall be responsible for any delay in progress of Work due to its failure to observe these requirements.
 - (4) Time for completion of Work shall not be extended on account of Contractor's failure to promptly submit Shop Drawings, Product Data, and/or Samples.
 - (5) Reference numbers on Shop Drawings shall have Architectural and/or Engineering Contract Drawings reference numbers for details, sections, and "cuts" shown on Shop Drawings. These reference numbers shall be in addition to any numbering system that Contractor chooses to use or has adopted as standard.
 - (6) When the magnitude or complexity of submittal material prevents a complete review within the stated time frame, Contractor shall make this submittal in increments to avoid extended delays.
 - (7) Contractor shall certify on submittals for review that submittals conform to Contract requirements. In event of any variance, Contractor shall specifically state in transmittal and on Shop Drawings, portions vary and require approval of a substitute. Also certify that Contractor-furnished equipment can be installed in allocated space.
 - (8) Unless specified otherwise, sampling, preparation of samples, and tests shall be in accordance with the latest standard of the American Society for Testing and Materials.

- (9) Upon demand by Architect or County, Contractor shall submit samples of materials and/or articles for tests or examinations and consideration before Contractor incorporates same in Work. Contractor shall be solely responsible for delays due to sample(s) not being submitted in time to allow for tests. Acceptance or rejection will be expressed in writing. Work shall be equal to approved samples in every respect. Samples that are of value after testing will remain the property of Contractor.

C. Submittal Schedule:

- (1) Contractor shall prepare its proposed submittal schedule that is coordinated with its proposed construction schedule and submit both to the County within ten (10) days after the date of the Notice to Proceed. Contractor's proposed schedules shall become the Project Construction Schedule and the Project Submittal Schedule after each is approved by the County.
- (2) Contractor is responsible for all lost time should the initial submittal be rejected, marked "revised and resubmit", etc.
- (3) All Submittals shall be forwarded to the County by the date indicated on the approved Submittal Schedule, unless an earlier date is necessary to maintain the Construction Schedule, in which case those Submittals shall be forwarded to the County so as not to delay the Construction Schedule.

1.03 SHOP DRAWINGS:

- A. Contractor shall submit one reproducible transparency and six (6) opaque reproductions. The County will review and return the reproducible copy and one (1) opaque reproduction to Contractor.
- B. Before commencing installation of any Work, the Contractor shall submit and receive approval of all drawings, descriptive data, and material list(s) as required to accomplish Work.
- C. Review of Shop Drawings is regarded as a service to assist Contractor and in all cases original Contract Documents shall take precedence as outlined under General Conditions.
- D. No claim for extra time or payment shall be based on work shown on Shop Drawings unless the claim is (1) noted on Contractor's transmittal letter accompanying Shop Drawings and (2) Contractor has complied with all applicable provisions of the General Conditions, including, without limitation, provisions regarding changes and payment, and all required written approvals.

- E. County shall not review Shop Drawings for quantities of materials or number of items supplied.
- F. County's and/or Architect's review of Shop Drawings will be general. County and/or Architect review does not relieve Contractor of responsibility for accuracy, proper fitting, construction of Work, furnishing of materials, or Work required by Contract Documents and not indicated on Shop Drawings. Shop Drawings reviewed by County and/or Architect is not to be construed as approving departures from Contract Documents.
- G. Review of Shop Drawings and Schedules does not relieve Contractor from responsibility for any aspect of those Drawings or Schedules that is a violation of local, County, State, or Federal laws, rules, and ordinances, or rules and regulations of commissions, boards, or other authorities or utilities having jurisdiction.
- H. Before submitting Shop Drawings for review, Contractor shall check Shop Drawings of its subcontractors for accuracy, and confirm that all Work contiguous with and having bearing on other work shown on Shop Drawings is accurately drawn and in conformance with Contract Documents.
- I. Submitted drawings and details must bear stamp of approval of Contractor:
 - (1) Stamp and signature shall clearly certify that Contractor has checked Shop Drawings for compliance with Drawings.
 - (2) If Contractor submits a Shop Drawing without an executed stamp of approval, or whenever it is evident (despite stamp) that Drawings have not been checked, the County and/or Architect will not consider them and will return them to the Contractor for revision and resubmission. In that event, it will be deemed that Contractor has not complied with this provision and Contractor shall bear risk of all delays to same extent as if it had not submitted any Shop Drawings or details.
- J. Submission of Shop Drawings (in either original submission or when resubmitted with correction) constitutes evidence that Contractor has checked all information thereon and that it accepts and is willing to perform Work as shown.
- K. Contractor shall pay for cost of any changes in construction due to improper checking and coordination. Contractor shall be responsible for all additional costs, including coordination. Contractor shall be responsible for costs incurred by itself, the County, the Architect, the Construction Manager, any other

Subcontractor or contractor, etc., due to improperly checked and/or coordination of submittals.

- L. Shop Drawings must clearly delineate the following information:
- (1) Project name and address
 - (2) Architect's name and project number
 - (3) Shop Drawing title, number, date, and scale
 - (4) Names of Contractor, Subcontractor(s) and fabricator
 - (5) Working and erection dimensions
 - (6) Arrangements and sectional views
 - (7) Necessary details, including complete information for making connections with other Work
 - (8) Kinds of materials and finishes
 - (9) Descriptive names of materials and equipment, classified item numbers, and locations at which materials or equipment are to be installed in the Work. Contractor shall use same reference identification(s) as shown on Contract Drawings
- M. Contractor shall prepare composite drawings and installation layouts when required to solve tight field conditions.
- (1) Shop Drawings shall consist of dimensioned plans and elevations and must give complete information, particularly as to size and location of sleeves, inserts, attachments, openings, conduits, ducts, boxes, structural interferences, etc.
 - (2) Contractor shall coordinate these composite Shop Drawings and installation layouts in the field between itself and its Subcontractor(s) for proper relationship to the Work, the work of other trades, and the field conditions. The Contractor shall check and approve the submittal(s) before submission for final review.

1.04 PRODUCT DATA OR NON REPRODUCIBLE SUBMITTALS:

- A. Contractor shall submit manufacturer's printed literature in original form. Any fading type of reproduction will not be accepted. Contractor must submit a minimum of six (6) each, to the County. County shall return one (1) to the Contractor, who shall reproduce whatever additional copies it requires for distribution.
- B. Contractor shall submit six (6) copies of a complete list of all major items of mechanical, plumbing, and electrical equipment and materials in accordance with the approved Submittal Schedule, except as required earlier to comply with the approved Construction Schedule. Other items specified are to be submitted prior to commencing Work. Contractor shall submit items of like kind at one time in a neat and orderly manner. Partial lists will not be acceptable.
- C. Submittals shall include manufacturer's specifications, physical dimensions, and ratings of all equipment. Contractor shall furnish performance curves for all pumps and fans. Where printed literature describes items in addition to that item being submitted, submitted item shall be clearly marked on sheet and superfluous information shall be crossed out. If highlighting is used, Contractor shall mark all copies.
- D. Equipment submittals shall be complete and include space requirements, weight, electrical and mechanical requirements, performance data, and supplemental information that may be requested.

1.05 SAMPLES:

- A. Contractor shall submit for approval Samples as required and within the time frame in the Contract Documents. Materials such as concrete, mortar, etc., which require on-site testing will be obtained from Project Site.
- B. Contractor shall submit six (6) samples except where greater or lesser number is specifically required by Contract Documents including, without limitation, the Specifications.
 - (1) Samples must be of sufficient size and quality to clearly illustrate functional characteristics, with integrally related parts and attachment devices.
 - (2) Samples must show full range of texture, color, and pattern.
- C. Contractor shall make all Submittals, unless it has authorized Subcontractor(s) to submit and Contractor has notified the County in writing to this effect.
- D. Samples to be shipped prepaid or hand-delivered to the County.

- E. Contractor shall mark samples to show name of Project, name of Contractor submitting, Contract number and segment of Work where representative Sample will be used, all applicable Specifications Sections and documents, Contract Drawing Number and detail, and ASTM or FS reference, if applicable.
- F. Contractor shall not deliver any material to Site prior to receipt of County's and/or Architect's completed written review and approval. Contractor shall furnish materials equal in every respect to approved Samples and execute Work in conformance therewith.
- G. County's and/or Architect's review, acceptance, and/or approval of Sample(s) will not preclude rejections of any material upon discovery of defects in same prior to final acceptance of completed Work.
- H. After a material has been approved, no change in brand or make will be permitted.
- I. Contractor shall prepare its Submittal Schedule and submit Samples of materials requiring laboratory tests to specified laboratory for testing not less than ninety (90) days before such materials are required to be used in Work.
- J. Samples which are rejected must be resubmitted promptly after notification of rejection and be marked "Resubmitted Sample" in addition to other information required.
- K. Field Samples and Mock-Ups are to be removed by Contractor at County's direction:
 - (1) Size: As Specified
 - (2) Furnish catalog numbers and similar data, as requested

1.06 REVIEW AND RESUBMISSION REQUIREMENTS:

- A. The County will arrange for review of Sample(s), Shop Drawing(s), Product Data, and other submittal(s) by appropriate reviewer and return to Contractor as provided below within twenty one (21) days after receipt or within twenty one (21) days after receipt of all related information necessary for such review, whichever is later.
- B. One (1) copy of product or materials data will be returned to Contractor with the review status.

- C. Samples to be incorporated into the Work will be returned to Contractor, together with a written notice designating the Sample with the appropriate review status and indicating errors discovered on review, if any. Other Samples will not be returned, but the same notice will be given with respect thereto, and that notice shall be considered a return of the Sample.
- D. Contractor shall revise and resubmit any Sample(s), Shop Drawing(s), Product Data, and other submittal(s) as required by the reviewer. Such resubmittals will be reviewed and returned in the same manner as original Sample(s), Shop Drawing(s), Product Data, and other submittal(s), within fourteen (14) days after receipt thereof or within fourteen (14) days after receipt of all related information necessary for such review.
- E. Contractor may proceed with any of the Work covered by Sample(s), Shop Drawing(s), Product Data, and other submittal(s) upon its return if designated as no exception taken, or revise as noted, provided the Contractor proceeds in accordance with the County's and/or the Architect's notes and comments.
- F. Contractor shall not begin any of the work covered by a Sample(s), Shop Drawing(s), Product Data, and other submittal(s), designated as revise and resubmit or rejected, until a revision or correction thereof has been reviewed and returned to Contractor.
- G. Sample(s), Shop Drawing(s), Product Data, and other submittal(s) designated as revise and resubmit or rejected and requiring resubmittal, shall be revised or corrected and resubmitted to the County no later than fourteen (14) days or a shorter period as required to comply with the approved Construction Schedule, after its return to Contractor.
- H. Neither the review nor the lack of review of any Sample(s), Shop Drawing(s), Product Data, and other submittal(s) shall waive any of the requirements of the Contract Documents, or relieve Contractor of any obligation thereunder.
- I. County's and/or Architect's review of Shop Drawings does not relieve the Contractor of responsibility for any errors that may exist. Contractor is responsible for the dimensions and design of adequate connections and details and for satisfactory construction of all the Work.

END OF DOCUMENT

DOCUMENT 01 41 00

REGULATORY REQUIREMENTS

PART 1 - GENERAL

1.01 RELATED DOCUMENTS AND PROVISIONS:

All Contract Documents should be reviewed for applicable provisions related to the provisions in this document, including without limitation:

- A. General Conditions, including, without limitation, Obtaining of Permits and Licenses and Work To Comply With All Applicable Regulations;
- B. Special Conditions;
- C. Quality Control.

1.02 DESCRIPTION:

- A. This section covers the general requirements for regulatory requirements pertaining to the Work and is supplementary to all other regulatory requirements mentioned or referenced elsewhere in the Contract Documents.

1.03 REQUIREMENTS OF REGULATORY AGENCIES:

- A. All statutes, ordinances, laws, rules, codes, regulations, standards, and the lawful orders of all public authorities having jurisdiction of the Work, are hereby incorporated into these Contract Documents as if repeated in full herein and are intended to be included in any reference to Code or Building Code, unless otherwise specified, including, without limitation, the references in the list below. Contractor shall make available at the Site copies of all the listed documents applicable to the Work as the County and/or Architect may request, including, without limitation, applicable portions of the California Code of Regulations ("CCR").
- B. Items of deferred approval shall be clearly marked on the first sheet of the Architect's and/or Engineer's approved Drawings.
 - (1) Building Standards Administrative Code, Part 1, Title 24, CCR.
 - (2) California Building Code (CBC), Part 2, Title 24, CCR; (Uniform Building code volumes 1-3 and California Amendments).

- (3) California Electrical Code (CEC), Part 3, Title 24, CCR; (National Electrical Code and California Amendments).
- (4) California Mechanical Code (CMC), Part 4, Title 24, CCR; (Uniform Mechanical Code and California Amendments).
- (5) California Plumbing Code (CPC), Part 5, Title 24, CCR; (Uniform Plumbing Code and California Amendments).
- (6) California Fire Code (CFC), Part 9, Title 24, CCR; (Fire Plumbing Code and California Amendments).
- (7) California Referenced Standards Code, Part 12, Title 24, CCR.
- (8) Title 19, CCR, Public Safety, State Fire Marshal Regulations.
- (9) Partial List of Applicable NFPA Standards:
 - (a) NFPA 13 - Automatic Sprinkler System.
 - (b) NFPA 14 - Standpipes Systems.
 - (c) NFPA 17A - Wet Chemical System.
 - (d) NFPA 24 - Private Fire Mains.
 - (e) (California Amended) NFPA 72 - National Fire Alarm Codes.
 - (f) NFPA 253 - Critical Radiant Flux of Floor Covering System.
 - (g) FPA 2001 - Clean Agent Fire Extinguishing Systems.

END OF DOCUMENT

DOCUMENT 01 42 13

ABBREVIATIONS AND ACRONYMS

PART 1 – GENERAL

1.01 RELATED DOCUMENTS AND PROVISIONS:

All Contract Documents should be reviewed for applicable provisions related to the provisions in this document, including without limitation:

- A. General Conditions - (Document 00 72 13), including, without limitation, Obtaining of Permits and Licenses and Work To Comply With All Applicable Regulations
- B. Special Conditions (Document 00 73 13)

1.02 DOCUMENT INCLUDES:

- A. Abbreviations used throughout the Contract Documents.
- B. Reference to a technical society, organization, or body is by abbreviation, as follows:

1.	AA	Aluminum Association
2.	AABC	Associated Air Balance Council
3.	AASHTO	American Association of State Highway and Transportation Officials
4.	AATCC	American Association of Textile Chemists and Colorists
5.	ACA	American Coatings Association
6.	ACI	American Concrete Institute
7.	ACPA	American Concrete Pipe Association
8.	ADC	Air Duct Council
9.	AFPA	American Forest and Paper Association
10.	AGA	American Gas Association
11.	AGC	Associated General Contractors of America
12.	AHA	American Hardboard Association
13.	AHRI	Air Conditioning and Refrigeration Institute
14.	AI	Asphalt Institute
15.	AIA	American Institute of Architects
16.	AISC	American Institute of Steel Construction
17.	AITC	American Institute of Timber Construction
18.	AISI	American Iron and Steel Institute
19.	ALI	Associated Laboratories, Inc.
20.	ALSC	American Lumber Standards Committee

21.	AMCA	Air Movement and Control Association
22.	AMPP	Association for Materials Protection and Performance
23.	ANSI	American National Standards Institute
24.	APA	American Plywood Association
25.	APA	Architectural Precast Association
26.	ARMA	Asphalt Roofing Manufacturers Association
27.	ASA	Acoustical Society of America
28.	ASCE	American Society of Civil Engineers
29.	ASHRAE	American Society of Heating, Refrigeration and Air Conditioning Engineers
30.	ASLA	American Society of Landscape Architects
31.	ASME	American Society of Mechanical Engineers
32.	ASPE	American Society of Plumbing Engineers
33.	ASQC	American Society of Quality Control
34.	ASSE	American Society of Sanitary Engineering
35.	ASTM	American Society of Testing and Materials
36.	AWCI	Association of the Wall and Ceiling
37.	AWI	Architectural Woodwork Institute
38.	AWPA	American Wood Protection Association
39.	AWS	American Welding Society
40.	AWWA	American Water Works Association
41.	BEMA	Ballastwater Equipment Manufacturers Association
42.	BHMA	Builders' Hardware Manufacturers Association
43.	BIA	Brick Industry Association
44.	CAA	California Arborists Association
45.	CAGI	California Air and Gas Institute
46.	CALTRANS	California Department of Transportation
47.	CCR	California Code of Regulations
48.	CGA	Compressed Gas Association
49.	CISCA	Ceilings & Interior Systems Construction Association
50.	CISPI	Cast Iron Soil Pipe Institute
51.	CLFMI	Chain Link Fence Manufacturers Institute
52.	CMACN	Concrete Masonry Association of California and Nevada
53.	CPSC	Consumer Product Safety Commission
54.	CRA	California Redwood Association
55.	CRI	Carpet and Rug Institute
56.	CRSI	Concrete Reinforcing Steel Institute
57.	CS	Commercial Standards
58.	CSI	Construction Specifications Institute
59.	CTI	Cooling Tower Institute
60.	CTIOA	Ceramic Tile Institute of America

61.	CPA	Composite Panel Association
62.	DHA	Decorative Hardwoods Association
63.	DHI	Door and Hardware Institute
64.	DIPRA	Ductile Iron Pipe Research Association
65.	DOC	Department of Commerce
66.	DOT	Department of Transportation
67.	EJMA	Expansion Joint Manufacturers Association
68.	EPA	Environmental Protection Agency
69.	FCICA	Floor Covering Installation Contractors
70.	FGIA	Fenestration and Glazing Industry Alliance
71.	FGMA	Flat Glass Manufacturer's Association
72.	FM	Factory Mutual Global
73.	FS	Federal Specifications Unit
74.	GA	Gypsum Association
75.	HMA	Hardwood Manufacturers Association
76.	ICC	International Code Council
77.	IAPMO	International Association of Plumbing and Mechanical Officials
78.	IEEE	Institute of Electrical and Electronic Engineers
79.	IES	Illuminating Engineering Society
80.	ITS	Intertek Testing Services
81.	MCAA	Mechanical Contractors Association of America
82.	MS	Military Specifications
83.	MSS	Manufacturers Standardization Society for the Valve and Fittings Industry
84.	NAAMM	National Association of Architectural Metal Manufacturers
85.	NAIMA	North American Insulation Manufacturers Association
86.	NALP	National Association of Landscape Professionals
87.	NAPA	National Asphalt Pavement Association
88.	NCMA	National Concrete Masonry Association
89.	NCSEA	National Council of Structural Engineers Association
90.	NCSPA	National Corrugated Steel Pipe Association
91.	NEBB	National Environmental Balancing Bureau
92.	NEC	National Electrical Code
93.	NECA	National Electrical Contractors Association
94.	NEII	National Elevator Industry
95.	NEMA	National Electrical Manufacturers' Association
96.	NFPA	National Fire Protection Association
97.	NGA	National Glass Association
98.	NHLA	National Hardwood Lumber Association
99.	NIA	National Insulation Association
100.	NIST	National Institute of Standards and Technology

101.	NRCA	National Roofing Contractors Association
102.	NRCMA	National Ready Mixed Concrete Association
103.	NSF	National Sanitation Foundation
104.	NSI	Natural Stone Institute
105.	NTMA	National Terrazzo and Mosaic Association
106.	OSHA	Occupational Safety and Health Administration
107.	OSH Act	Occupational Safety and Health Act
108.	PCA	Painting and Decorating Contractors of America
109.	PCA	Portland Cement Association
110.	PDI	Plumbing and Drainage Institute
111.	PEI	Porcelain Enamel Institute
112.	PG&E	Pacific Gas and Electric Company
113.	PLASTICS	Plastics Industry Association
114.	PLIB	Pacific Lumber Inspection Bureau
115.	PPI	Plastic Pipe Institute
116.	PS	Product Standards
117.	RFCI	Resilient Floor Covering Institute
118.	RIS	Redwood Inspection Service
119.	SDI	Steel Deck Institute
120.	SDI	Steel Door Institute
121.	SJI	Steel Joist Institute
122.	SMA	Stucco Manufacturers Association
123.	SMACNA	Sheet Metal and Airconditioning Contractors
124.	TCA	Tile Council of America
125.	TPI	Truss Plate Institute
126.	TPI	Turfgrass Producers International
127.	UBC	Uniform Building Code
128.	UL	Underwriters Laboratories, Inc.
129.	UMC	Uniform Mechanical Code
130.	UNI	Uni-Bell PVC Pipe Association
131.	USDA	United States Department of Agriculture
132.	USG	United States Gypsum Corporation
133.	WA	Wallcoverings Association
134.	WCB	Wall and Ceiling Bureau
135.	WCLBMA	West Coast Lumber & Building Material Association
136.	WCMA	Window Covering Manufacturers Association
137.	WDMA	Window and Door Manufacturers Association
138.	WIC	Woodwork Institute of California
139.	WMMPA	Wood Moulding & Millwork Producers Association
140.	WRI	Wire Reinforcement Institute
141.	WWPA	Western Wood Products Association

END OF DOCUMENT

DOCUMENT 01 42 16

DEFINITIONS AND REFERENCE STANDARDS

PART 1 - GENERAL

1.01 RELATED DOCUMENTS AND PROVISION

All Contract Documents should be reviewed for applicable provisions related to the provisions in this document, including without limitation:

- A. General Conditions - Stipulated Sum (Single-Prime Contract) (Document 00 72 13)
- B. Special Conditions (Document 00 73 13)

1.02 QUALITY ASSURANCE:

- A. For products or workmanship specified by association, trade, or Federal Standards, Contractor shall comply with requirements of the standard, except when more rigid requirements are specified in the Contract Documents, or are required by applicable codes.
- B. Contractor shall conform to current reference standard publication date in effect on the date of bid opening.
- C. Contractor shall obtain copies of standards unless specifically required not to by the Contract Documents.
- D. Contractor shall maintain a copy of all standards at jobsite during submittals, planning, and progress of the specific Work, until final completion, unless specifically required not to by the Contract Documents.
- E. Should specified reference standards conflict with Contract Documents, Contractor shall request clarification from the County and./or the Architect before proceeding.
- F. The contractual relationship of the parties to the Contract shall not be altered from the contractual relationship as indicated in the Contract Documents by mention or inference otherwise in any referenced document.

1.03 Governing Codes shall be as shown in the Contract Documents including, without limitation, the Specifications.

1.04 SCHEDULE OF REFERENCES:

The following information is intended only for the general assistance of the Contractor, and the County does not represent that all of the information is current. It is the Contractor's responsibility to verify the correct information for each of the entities listed.

AA	Aluminum Association 1400 Crystal Drive Suite 430 Arlington, VA 22202 www.aluminum.org	703/358-2960
AABC	Associated Air Balance Council 1015 18 th St. NW, Suite 603 Washington, DC 20036 https://www.aabc.com/	202/737-0202
AAMA (FGIA)	American Architectural Manufacturers Association 1900 E. Golf Road, Suite 1250 Schaumburg, IL 60173-4268 https://fgiaonline.org/	847/303-5664
AASHTO	American Association of State Highway and Transportation Officials 555 12 th Street NW, Suite 1000 Washington, DC 20004 https://www.transportation.org/	202/624-5800
AATCC	American Association of Textile Chemists and Colorists P.O. Box 12215 One Davis Drive Research Triangle Park, NC 27709-2215 www.aatcc.org	919/549-8141
ACA	American Coatings Association 901 New York Avenue, NW Washington, DC 20001 https://www.paint.org/	202/462-6272
ACI	American Concrete Institute 38800 Country Club Drive Farmington Hills, MI 48333-9094	248/848-3800

	www.aci-int.org	
ACPA	American Concrete Pipe Association 5605 N. MacArthur Blvd, Suite 340 Irving, TX 75038 www.concrete-pipe.org	972/506-7216
ADC	Air Diffusion Council 1901 N. Roselle Road, Suite 800 Schaumburg, IL 60195 www.flexibleduct.org	847/706-6750
AFPA	American Forest and Paper Association 1101 K Street, NW, Suite 700 Washington, DC 20005 https://www.afandpa.org/	202/463-2700
AGA	American Gas Association 400 North Capitol Street, NW, Suite 450 Washington, DC 20001 www.aga.com	202/824-7000
AHA	American Hardboard Association 1210 W. Northwest Hwy Palatine, IL 60067-1897 http://domensino.com/AHA/	847/934-8800
AHRI	Air Conditioning and Refrigeration Institute 2311 Wilson Blvd, Suite 400 Arlington, VA 22201 https://www.ahrinet.org/	703/524-8800
AI	Asphalt Institute 2696 Research Park Drive Lexington, KY 40511-8480 www.asphaltinstitute.org	859/ 288-4960
AIA	The American Institute of Architects 1735 New York Avenue, NW Washington, DC 20006-5292 www.aia.org	800/242-3837

AISC	American Institute of Steel Construction 130 East Randolph Street, Suite 2000 Chicago, IL 60601-2001 https://www.aisc.org/	312/670-2400
AITC	American Institute of Timber Construction 7012 S. Revere Pkwy., Suite 140 Englewood, CO 80112 www.aitc-glulam.org	253/835-3344
ALI	Associated Laboratories, Inc. P.O. Box 152837 Dallas, TX 75315 https://assoc-labs.com/	214/565-0593
ALSC	American Lumber Standards Committee 7470 New Technology Way, Suite F Frederick, MD 21703 https://www.alsc.org/	301/972-1700
AMCA	Air Movement and Control Association International, Inc. 30 W. University Drive Arlington Heights, IL 60004-1893 www.amca.org	847/394-0150
AMPP	Association for Materials Protection and Performance 15835 Park Ten Place Houston, TX 77084 https://www.ampp.org/home	800/797-6223
ANSI	American National Standards Institute 25 West 43rd Street, 4th Floor New York, NY 10036-8002 www.ansi.org	212/642-4900
APA	APA-The Engineered Wood Association 7011 S, 19 th Street Tacoma, WA 98466-5333 www.apawood.org	253/565-6600
APA	Architectural Precast Association	850/205-5637

325 John Knox Road, Suite L103
Tallahassee, FL 32303
<https://www.archprecast.org/>

ARMA	Asphalt Roofing Manufacturers Association 2331 Rock Spring Road Forest Hill, MD 21050 https://www.asphaltroofing.org/	443/640-1075
ASA	Acoustical Society of America 1305 Walt Whitman Road, Suite 110 Melville, NY 11747-4300 https://acousticalsociety.org/	516/576-2360
ASCE	American Society of Civil Engineers- World Headquarters 1801 Alexander Bell Drive Reston, VA 20190-4400 www.asce.org	800/548-2723 703/295-6000
ASHRAE	American Society of Heating, Refrigerating and Air Conditioning Engineers 180 Technology Parkway, NW Peachtree Corners, GA 30092 www.ashrae.org	800/527-4723
ASLA	American Society of Landscape Architects 636 Eye Street, NW Washington, DC 20001-3736 www.asla.org	202/898-2444
ASME	American Society of Mechanical Engineers Two Park Avenue New York, NY 10016-5990 www.asme.org	800/843-2763
ASPE	American Society of Plumbing Engineers 6400 Shafer Court, Suite 350 Rosemont, IL 60018-4914 https://www.aspe.org/	847/296-0002
ASQC	American Society for Quality Control 600 North Plankinton Avenue Milwaukee, WI 53203	800/248-1946 414/272-8575

	www.asq.org	
ASSE	American Society of Sanitary Engineering 18927 Hickory Creek Drive, Suite 220 Mokena, IL 60448 www.asse-plumbing.org	708/995-3019
ASTM	American Society for Testing and Materials 100 Barr Harbor Drive West Conshohocken, PA 19428-2959 www.astm.org	610/832-9500
AWCI	Association of the Wall and Ceiling Industries—The Byron Building 513 W Broad Street, Suite 210 Falls Church, VA 22046 www.awci.org	703/538-1600
AWPA	American Wood Protection Association P.O Box 361784 Birmingham, AL 35236-1794 https://awpa.com/	205/733-4077
AWS	American Welding Society 8669 NW 36 th Street, Suite 130 Miami, FL 33166-6672 https://www.aws.org/home	800/443-9353
AWWA	American Water Works Association 6666 West Quincy Avenue Denver, CO 80235 www.awwa.org	800/926-7337 303/794-7711
BEMA	Ballastwater Equipment Manufacturers' Association 103 Oronoco Street, Suite 200 Alexandria, VA 22314 https://bwema.org/	
BHMA	Builders' Hardware Manufacturers Association 355 Lexington Avenue, 15th Floor New York, NY 10017-6603 https://buildershardware.com/	212/297-2122

CAA	California Arborists Association 2057 Lone Oak Avenue Napa, CA 94558 https://www.californialandcan.org/	707/224-8269
CAGI	Compressed Air and Gas Institute 1300 Summer Avenue Cleveland, OH 44115 https://www.cagi.org/	216/241-7333
CGA	Compressed Gas Association 8484 Westpark Drive, Suite 220 McLean, VA 22102 www.cganet.com	703/788-2700
CISCA	Ceilings & Interior Systems Construction Association P.O Box 293 Elmhurst, IL 60126 www.cisca.org	630/584-1919
CISPI	Cast Iron Soil Pipe Institute 2401 Fieldcrest Drive Mundelein, IL 60060 https://www.cispi.org/	224/ 864-2910
CPSC	Consumer Product Safety Commission 4330 East-West Hwy. Bethesda, MD 20814 https://www.cpsc.gov/	800/638-2772
CRA	California Redwood Association 818 Grayson Road, Suite 201 Pleasant Hill, CA 94523 http://www.calredwood.org/	925/935-1499
CRI	Carpet and Rug Institute 100 S Hamilton Street Dalton, GA 30720 https://carpet-rug.org/	706/278-3176

CRSI	Concrete Reinforcing Steel Institute 933 N. Plum Grove Road Schaumburg, IL 60173-4758 www.crsi.org	847/517-1200
CTIOA	Ceramic Tile Institute of America P.O Box 882552 Los Angeles, CA 90009 https://ctioa.org/	310/574-7800
CPA	Composite Panel Association 19465 Deerfield Avenue, Suite 306 Leesburg, VA 20176 https://www.compositepanel.org/	703/724-1128
DHA	Decorative Hardwoods Association 42777 Trade West Drive Sterling, VA 20166 https://www.decorativehardwoods.org/	703/435-2900
DHI	Door and Hardware Institute 2001 K Street, NW, 3 rd Floor North Washington, DC 20006 www.dhi.org	202/367-1134
DIPRA	Ductile Iron Pipe Research Association P.O Box 190306 Birmingham, AL 35219 https://dipra.org/	205/402-8700
DOC	Department of Commerce 1401 Constitution Ave, NW Washington, DC 20230 https://www.commerce.gov/	202/482-2000
DOT	Department of Transportation 1200 New Jersey Ave, SE Washington, DC 20590 https://www.transportation.gov/	202/366-4000
EJMA	Expansion Joint Manufacturers Association 25 N. Broadway Tarrytown, NY 10591-3201 https://www.ejma.org/	914/332-0040

EPA	Environmental Protection Agency- Region 9 75 Hawthorne Street San Francisco, CA 94105 https://www.epa.gov/	415/947-8000
FCICA	Floor Covering Installation Contractors Association 800 Roosevelt Rd., Bldg. C, Suite 31 Glen Ellyn, IL 60137 https://www.fcica.com/	630/672-3702
FM	Factory Mutual Global 270 Central Avenue Johnston, PI 02919-4949 https://www.fmglobal.com/	401/275-3000
FS	Federal Specifications Unit (Available from GSA) 470 East L'Enfant Plaza, SW, Suite 8100 Washington, DC 20407 https://www.gsa.gov/	202/619-8925
HMA	Hardwood Manufacturers Association 400 Penn Center Blvd., Suite 530 Pittsburgh, PA 15235-5605 www.hardwood.org	412/828-0770
IEEE	Institute of Electrical and Electronic Engineers 3 Park Avenue, 17 th Floor New York, NY 10016-5997 www.ieee.org	212/419-7900
IES	Illuminating Engineering Society 120 Wall Street, 17th Floor New York, NY 10005-4001 https://www.ies.org/	212/248-5000
ITS	Intertek Testing Services 22155 68 th Avenue South Kent, WA 98032-1937 https://www.intertek.com/	800/967-5352

MCAA	Mechanical Contractors Association of America 1385 Piccard Drive Rockville, MD 20850-4329 https://www.mcaa.org/	301/869-5800
MSS	Manufacturers Standardization Society for the Valve and Fittings Industry 127 Park Street, NE Vienna, VA 22180-4602 https://msshq.org/	703/281-6613
NAAMM	National Association of Architectural 800 Roosevelt Road, Building C, Suite 312 Glen Ellyn, IL 60137 https://www.naamm.org/	630/942-6591
NAIMA	North American Insulation Manufacturers Association 2013 Olde Regent Way, Suite 150, Box 120 Leland, NC 28451 https://insulationinstitute.org/about-naima/	703/684-0084
NALP	National Association of Landscape Professionals 12500 Fair Lakes Circle, Suite 200 Fairfax, VA 22033 https://www.landscapeprofessionals.org/	703/ 736-9666
NAPA	National Asphalt Pavement Association 6406 Ivy Lane, Suite 530 Greenbelt, MD 20770-1441 https://www.asphaltpavement.org/	888/468-6499
NCSPA	National Corrugated Steel Pipe Association 1255 23rd Street, NW, Suite 850 Washington, DC 20037 www.ncspa.org	202/452-1700
NEBB	National Environmental Balancing Bureau 8575 Grovemont Circle Gaithersburg, MD 20877-4121 https://nebb.org/	301/977-3698

NECA	National Electrical Contractors Association 1200 Pennsylvania Avenue, NW, Suite 1200 Washington, DC 20004 https://www.necanet.org/	202/991-6300
NEII	National Elevator Industry 5537 SW Urish Road Topeka, KS 66610 https://nationalelevatorindustry.org/	703/589-9985
NEMA	National Electrical Manufacturers' Association 1300 N. 17 th Street, Suite 900 Arlington, VA 22209 www.nema.org	703/841-3200
NFPA	National Fire Protection Association One Batterymarch Park P.O. Box 9101 Quincy, MA 02169-7141 www.nfpa.org	800/344-3555 617/770-3000
NGA	National Glass Association with GANA 344 Maple Avenue West Vienna, VA 22180 https://www.glass.org/	703/442-4890
NHLA	National Hardwood Lumber Association P.O. Box 34518 Memphis, TN 38184-0518 https://nhla.com/	901/377-1818
NIA	National Insulation Association 516 Herndon Pkwy, Suite D Herndon, VA 20170 www.insulation.org	703/464-6422
NRCA	National Roofing Contractors Association O'Hare International Center 10255 W. Higgins Road, Suite 600 Rosemont, IL 60018-5607 https://www.nrca.net/	847/299-9070

NRMCA	National Ready Mixed Concrete Association 66 Canal Center Plaza, Suite 250 Alexandria, VA 22314 www.nrmca.org	703/706-4800
NSF	NSF International 789 N. Dixboro Road Ann Arbor, MI 48105 www.nsf.org	734/769-8010
SHA	Occupational Safety and Health Administration (U.S. Department of Labor) 200 Constitution Ave., NW Washington, DC 20210 https://www.osha.gov/	800/321-6742
PCA	Portland Cement Association 200 Massachusetts Ave, NW, Suite 200 Washington, DC 20001 https://www.cement.org/	202/408-9494
PCA	Painting and Decorating Contractors of America 2316 Millpark Drive Maryland Heights, MO 63043 https://www.pcapainted.org/	800/332-7322
PDI	Plumbing and Drainage Institute 800 Turnpike Street, Suite 300 North Andover, MA http://www.pdionline.org/	978/557-0720
PLASTICS	Plastics Industry Association 1425 K Street, NW, Suite 500 Washington, DC 20005 https://www.plasticsindustry.org/	202/974-5200
PLIB	Pacific Lumber Inspection Bureau 1010 South 336 th Street, Suite 210 Federal Way, WA 98003-7394 https://www.plib.org/	253/835-3344

PPI	Plastic Pipe Institute 105 Decker Court, Suite 825 Irving, TX 75062 https://plasticpipe.org/PPI-Home/Default.aspx	469/499-1044 469/499-1063
RFCI	Resilient Floor Covering Institute 115 Broad Street, Suite 201 LaGrange, GA 30240 https://rfci.com/	
RIS	Redwood Inspection Service c/o California Redwood Association 818 Grayson Road, Suite 201 Pleasant Hill, CA 94523	925/ 935-1499
SDI	Steel Deck Institute P.O. Box 426 Glenshaw, PA 15116 www.sdi.org	412/487-3325
SDI	Steel Door Institute 30200 Detroit Road Westlake, OH 44145-1967 https://steeldoor.org/	440/899-0100
SMA	Stucco Manufacturers Association 5733 E Santa Ana Canyon Road, Suite G-156 Anaheim, CA 92807 https://stuccomfgassoc.com/	714/473-9579
SMACNA	Sheet Metal and Airconditioning Contractors National Association, Inc. 4201 Lafayette Center Drive Chantilly, VA 20151-1209 www.smacna.org	703/803-2980
TCA	Tile Council of America 100 Clemson Research Blvd. Anderson, SC 29625 https://www.tcnatile.com/	864/646-8453

TPI	Turfgrass Producers International 444 E Roosevelt Road, Suite 346 Lombard, IL 60148 https://www.turfgrassod.org/	847/649-5555
UL	Underwriters Laboratories, Inc. 333 Pfingston Road Northbrook, IL 60062 www.ul.com	847/272-8800
UNI	Uni-Bell PVC Pipe Association 201 E. John Carpenter Freeway, Suite 750 Irving, TX 75062 https://www.uni-bell.org/	972/243-3902
USDA	U.S. Department of Agriculture 14th St. and Independence Ave., SW Washington, DC 20250 https://www.usda.gov/	202/720-8732
USG	USG Corporation 550 West Adams Street Chicago, IL 60661 https://www.usg.com/content/usgcom/en.html	800/950-3839
WA	Wallcoverings Association 35 E Wacker Drive, Suite 850 Chicago, IL 60601 https://www.wallcoverings.org/	312/224-2574
WCB	Wall and Ceiling Bureau 5690 Sonoma Drive Pleasanton, CA 94566 https://www.wallandceilingbureau.org/	925/600-0472
WCMA	Window Covering Manufacturers Association 355 Lexington Ave., 15th Floor New York, NY 10017-6603 https://wcmamet.com/	212/297-2122

WDMA	Window & Door Manufacturers Association 2001 K Street, 3 rd Floor North Washington, DC 20006 https://www.wdma.com/	202/367/1157
WIC	Woodwork Institute of California 1455 Response Road, Suite 110 West Sacramento, CA 95815 https://woodworkinstitute.com/	916/372-9943
WMMPA	Wood Moulding & Millwork Producers Association 1282 Stabler Lane, Suite 630, Office 146 Yuba City, Ca 95993-2625 www.wmmpa.com	530-661-9591
WRI	Wire Reinforcement Institute 203 Loudoun Street, SW Leesburg, VA 20175-2718 https://www.wirereinforcementinstitute.org/	703/779-2339
WWPA	Western Wood Products Association 2 Centerpointe Drive, Suite 360 Lake Oswego, OR 97035 https://www.wwpa.org/	503/224-3930

END OF DOCUMENT

DOCUMENT 01 43 00

QUALITY ASSURANCE - MATERIALS AND EQUIPMENT

PART 1 - GENERAL

1.01 RELATED DOCUMENTS AND PROVISIONS

All Contract Documents should be reviewed for applicable provisions related to the provisions in this document, including without limitation:

- A. General Conditions, including, without limitation, Purchase of Materials and Equipment;
- B. Special Conditions;
- C. Imported Materials Certification.

1.02 MATERIAL AND EQUIPMENT

- A. Only items approved by the County and/or Architect shall be used.
- B. Contractor shall submit lists of products and other product information in accordance with the Contract Documents, including, without limitation, the provisions regarding the submittals.

1.03 MATERIAL AND EQUIPMENT COLORS

- A. The County and/or Architect will provide a schedule of colors.
- B. No individual color selections will be made until after approval of all pertinent materials and equipment and after receipt of appropriate samples in accordance with the Contract Documents, including, without limitation, the provisions regarding the submittals.
- C. Contractor shall request priority in writing for any item requiring advance ordering to maintain the approved Construction Schedule.

1.04 DELIVERY, STORAGE, AND HANDLING

- A. Contractor shall deliver manufactured materials in original packages, containers, or bundles (with seals unbroken), bearing name or identification mark of manufacturer.

- B. Contractor shall deliver fabrications in as large assemblies as practicable; where specified as shop-primed or shop-finished, package or crate as required to preserve such priming or finish intact and free from abrasion.
- C. Contractor shall store materials in such a manner as necessary to properly protect them from damage. Materials or equipment damaged by handling, weather, dirt, or from any other cause will not be accepted.
- D. Materials shall be deemed unacceptable if they have been warehoused for long periods of time, stored or transported in improper environment, improperly packaged, inadequately labeled, poorly protected, excessively shipped, deviated from normal distribution pattern, or reassembled.
- E. Contractor shall store material so as to cause no obstructions of sidewalks, roadways, and underground services. Contractor shall protect material and equipment furnished under Contract.
- F. Contractor may store materials on Site with prior written approval by the County, all material shall remain under Contractor's control and Contractor shall remain liable for any damage to the materials. Should the Project Site not have storage area available, the Contractor shall provide for off-site storage at no cost to County.
- G. When any room in Project is used as a shop or storeroom, the Contractor shall be responsible for any repairs, patching, or cleaning necessary due to that use. Location of storage space shall be subject to prior written approval by County.

PART 2 - PRODUCTS

2.01 MANUFACTURERS

- A. Manufacturers listed in various sections of Contract Documents are names of those manufacturers that are believed to be capable of supplying one or more of items specified therein.
- B. The listing of a manufacturer does not imply that every product of that manufacturer is acceptable as meeting the requirements of the Contract Documents.

2.02 FACILITIES AND EQUIPMENT

- A. Contractor shall provide, install, maintain, and operate a complete and adequate facility for handling, the execution, disposal, and distribution of material and

equipment as required for proper and timely performance of Work connected with Contract.

2.03 MATERIAL REFERENCE STANDARDS

- A. Where material is specified solely by reference to “standard specifications” and if requested by County, Contractor shall submit for review data on actual material proposed to be incorporated into Work of Contract listing name and address of vendor, manufacturer, or producer, and trade or brand names of those materials, and data substantiating compliance with standard specifications.

PART 3 - EXECUTION

3.01 WORKMANSHIP

- A. Where not more specifically described in any other Contract Documents, workmanship shall conform to methods and operations of best standards and accepted practices of trade or trades involved and shall include items of fabrication, construction, or installation regularly furnished or required for completion (including finish and for successful operation, as intended).
- B. Work shall be executed by tradespersons skilled in their respective lines of Work. When completed, parts shall have been durably and substantially built and present a neat appearance.

3.02 COORDINATION

- A. Contractor shall coordinate installation of Work so as to not interfere with installation of others. Adjustment or rework because of Contractor’s failure to coordinate will be at no additional cost to County.
- B. Contractor shall examine in-place work for readiness, completeness, fitness to be concealed or to receive other work, and in compliance with Contract Documents. Concealing or covering Work constitutes acceptance of additional cost which will result should in-place Work be found unsuitable for receiving other Work or otherwise deviating from the requirements of the Contract Documents.

3.03 COMPLETENESS

- A. Contractor shall provide all portions of the Work, unless clearly stated otherwise, installed complete and operational with all elements, accessories, anchorages, utility connections, etc., in manner to assure well-balanced performance, in accordance with manufacturer's recommendations and by Contract Documents. For example, electric water coolers require water, electricity, and drain services;

roof drains require drain system; sinks fit within countertop, etc. Terms such as "installed complete," "operable condition," "for use intended," "connected to all utilities," "terminate with proper cap," "adequately anchored," "patch and refinish," "to match similar," should be assumed to apply in all cases, except where completeness of functional or operable condition is specifically stated as not required.

3.04 APPROVED INSTALLER OR APPLICATOR

- A. Installation by a manufacturer's approved installer or applicator is an understood part of Specifications and only approved installer or applicator is to provide on-site Work where specified manufacturer has on-going program of approving (i.e. certifying, bonding, re-warranting) installers or applicators. Newly established relationships between a manufacturer and an installer or applicator that does not have other approved applicator work in progress or completed is not approved for this Project.

3.05 MANUFACTURER'S RECOMMENDATIONS

- A. All installations shall be in accordance with manufacturer's published recommendations and specific written directions of manufacturer's representative. Should Contract Documents differ from recommendations of manufacturer or directions of his representative, Contractor shall analyze differences, make recommendations to the County and the Architect in writing, and shall not proceed until interpretation or clarification has been issued by the County and/or the Architect.

END OF DOCUMENT

DOCUMENT 01 45 00

QUALITY CONTROL

PART 1 - GENERAL

1.01 RELATED DOCUMENTS AND PROVISIONS:

All Contract Documents should be reviewed for applicable provisions related to the provisions in this document, including without limitation:

- A. General Conditions, including, without limitation, Inspections and Tests, Uncovering of Work and Non-conforming of Work and Correction of Work;
- B. Special Conditions.

1.02 RELATED CODES:

The Work is governed by requirements of Title 24, California Code of Regulations ("CCR"), and the Contractor shall keep a copy of these available at the job Site for ready reference during construction.

1.03 OBSERVATION AND SUPERVISION:

The County and Architect or their appointed representatives will review the Work and the Contractor shall provide facilities and access to the Work at all times as required to facilitate this review. Administration by the Architect and any consulting Structural Engineer will be in accordance with applicable regulations.

1.04 TESTING AGENCIES:

- A. Testing agencies and tests shall be in conformance with the General Documents. .
- B. Testing and inspection in connection with earthwork shall be under the direction of the County's consulting soils engineer, if any, referred to hereinafter as the "Soils Engineer."
- C. Testing and inspection of construction materials and workmanship shall be performed by a qualified laboratory, referred to hereinafter as the "Testing Laboratory." The Testing Laboratory shall be under direction of an engineer registered in the State of California, shall conform to requirements of ASTM E329, and shall be employed by or in contract with the County.

1.05 TESTS AND INSPECTIONS:

- A. The Contractor shall be responsible for notifying the Construction Manager of all required tests and inspections. Contractor shall notify the Construction Manager forty-eight (48) hours in advance of performing any Work requiring testing or inspection.
- B. The Contractor shall provide access to Work to be tested and furnish incidental labor, equipment, and facilities to facilitate all inspections and tests.
- C. The County will pay for first inspections and tests required by the “CCR”, and other inspections or tests that the County and/or the Architect may direct to have made, including the following principal items:
 - (1) Tests and inspections for structural steel work.
 - (2) Additional tests directed by the County that establish that materials and installation comply with the Contract Documents.
 - (3) Test and observation of welding and expansion anchors.
- D. The County may at its discretion, pay and back charge the Contractor for:
 - (1) Retests or reinspections, if required, and tests or inspections required due to Contractor error or lack of required identifications of material.
 - (2) Uncovering of work in accordance with Contract Documents.
 - (3) Testing done on weekends, holidays, and overtime will be chargeable to the Contractor for the overtime portion.
 - (4) Testing done off Site.
- E. Testing and inspection reports and certifications:
 - (1) If initially received by Contractor, Contractor shall provide to each of the following a copy of the agency or laboratory report of each test or inspection or certification.
 - a. The County;
 - b. The Construction Manager, if any;

- c. The Architect;
- d. The Consulting Engineer, if any;
- e. Other Engineers on the Project, as appropriate; and
- f. The Contractor.

PART 2 - PRODUCTS

2.01 TYPE OF TEST AND INSPECTIONS :

The following structural steel and field welding inspections will be needed:

STEEL CONSTRUCTION (Sec. 1705.2) Miss. Steel

Structural steel members material verification and inspection.

Field welding material verification and inspection.

END OF DOCUMENT

DOCUMENT 01 50 00

TEMPORARY FACILITIES AND CONTROLS

PART 1 – GENERAL

1.01 RELATED DOCUMENTS AND PROVISIONS:

All Contract Documents should be reviewed for applicable provisions related to the provisions in this document, including without limitation:

- A. General Conditions;
- B. Special Conditions;
- C. Site Standards.

1.02 TEMPORARY UTILITIES:

- A. Electric Power and Lighting
 - (1) The County will furnish and pay for power during the course of the work to the extent power is available in the building(s) or on the Site. The Contractor shall be responsible for providing temporary facilities required to deliver that power service from its existing location in the building(s) or on the Site to point of intended use.
 - (2) Contractor shall verify characteristics of power available in building(s) or on the Site. Contractor shall take all actions required to make modifications where power of higher voltage or different phases of current are required. Contractor shall be fully responsible for providing that service and shall pay all costs required therefor.
 - (3) The Contractor shall furnish, wire for, install, and maintain temporary electrical lights wherever it is necessary to provide illumination for the proper performance and/or observation of the Work: a minimum of 20 foot-candles for rough work and 50 foot-candles for finish work.
- B. Heat and Ventilation
 - (1) Contractor shall provide temporary heat to maintain environmental conditions to facilitate progress of the Work, to meet specified minimum conditions for the installation and curing of materials, and to protect materials and finishes from damage due to improper temperature and

humidity conditions. Portable heaters shall be standard units complete with controls.

- (2) Contractor shall provide forced ventilation and dehumidification, as required, of enclosed areas for proper installation and curing of materials, to disperse humidity, and to prevent hazardous accumulations of dust, fumes, vapors, and gases.
- (3) Contractor shall pay the costs of installation, maintenance, operation, and removal of temporary heat and ventilation, including costs for fuel consumed, required for the performance of the Work.

C. Water

- (1) The County will furnish and pay for water during the course of the work to the extent water is then available in the building(s) or on the Site. The Contractor shall be responsible for providing temporary facilities required to deliver such utility service from its existing location in the building(s) or on the Site to point of intended use.
- (2) Contractor shall use backflow preventers on water lines at point of connection to County's water supply. Backflow preventers shall comply with requirements of Uniform Plumbing Code.
- (3) Contractor shall make potable water available for human consumption.

D. Sanitary Facilities

- (1) Contractor shall provide sanitary temporary facilities in no fewer numbers than required by law and such additional facilities as may be directed by the County for the use of all workers. The facilities shall be maintained in a sanitary condition at all times and shall be left at the Site until removal is directed by the County or Contractor completes all other work at the Site.
- (2) Use of toilet facilities in the Work under construction shall not be permitted except by consent of the County.

E. Telephone Service

- (1) Contractor shall arrange with local telephone service company for telephone service for the performance of the Work. Contractor shall, at a minimum, provide in its field office one line for telephone and one line for fax machine.

- (2) Contractor shall pay the costs for telephone and fax lines installation, maintenance, service, and removal.

F. Fire Protection:

- (1) Contractor shall provide and maintain fire extinguishers and other equipment for fire protection. Such equipment shall be designated for use for fire protection only and shall comply with all requirements of the California Fire, State Fire Marshall and/or its designee.
- (2) Where on-site welding and burning of steel is unavoidable, Contractor shall provide protection for adjacent surfaces.

G. Trash Removal:

- (1) See Document 01 74 19

1.03 CONSTRUCTION AIDS:

A. Plant and Equipment:

- (1) Contractor shall furnish, operate, and maintain a complete plant for fabricating, handling, conveying, installing, and erecting materials and equipment; and for conveyances for transporting workmen. Include elevators, hoists, debris chutes, and other equipment, tools, and appliances necessary for performance of the Work.
- (2) Contractor shall maintain plant and equipment in safe and efficient operating condition. Damages due to defective plant and equipment, and uses made thereof, shall be repaired by Contractor at no expense to the County.

- B. None of the County's tools and equipment shall be used by Contractor for the performance of the Work

1.04 BARRIERS AND ENCLOSURES:

- A. Contractor shall obtain the County's written permission for locations and types of temporary barriers and enclosures, including fire-rated materials proposed for use, prior to their installation.
- B. Contractor shall provide and maintain temporary enclosures to prevent public entry and to protect persons using other buildings and portions of the Site and/or Premises, the public, and workers. Contractor shall also protect the Work and

existing facilities from the elements, and adjacent construction and improvements, persons, and trees and plants from damage and injury from demolition and construction operations.

- C. Contractor shall provide site access to existing facilities for persons using other buildings and portions of the Site, the public, and for deliveries and other services and activities.
- D. Tree and Plant Protection:
 - (1) Contractor shall preserve and protect existing trees and plants on the Premises that are not designated or required to be removed, and those adjacent to the Premises.
 - (2) Contractor shall provide barriers to a minimum height of 4'-0" around drip line of each tree and plant, around each group of trees and plants, as applicable, in the proximity of demolition and construction operations.
 - (3) Contractor shall not park trucks, store materials, perform Work or cross over landscaped areas. Contractor shall not dispose of paint thinners, water from cleaning, plastering or concrete operations, or other deleterious materials in landscaped areas, storm drain systems, or sewers. Plant materials damaged as a result of the performance of the Work shall, at the option of the County and at Contractor's expense, either be replaced with new plant materials equal in size to those damaged or by payment of an amount representing the value of the damaged materials as determined by the County.
 - (4) Contractor shall remove soil that has been contaminated during the performance of the Work by oil, solvents, and other materials which could be harmful to trees and plants, and replace with good soil, at Contractor's expense
 - (5) Excavation Around Trees:
 - (a) Excavation within drip lines of trees shall be done only where absolutely necessary and with written permission from the County.
 - (b) Where trenching for utilities is required within drip lines, tunneling under and around roots shall be by hand digging and shall be approved by the County. Main lateral roots and taproots shall not be cut. All roots 2 inches in diameter and larger shall be tunneled under and heavily wrapped with wet burlap so as to prevent scarring or excessive drying. Smaller roots that interfere with

installation of new work may be cut with prior approval by the County. Roots must first be cut with a Vermeer, or equivalent, root cutter prior to any trenching.

- (c) Where excavation for new construction is required within drip line of trees, hand excavation shall be employed to minimize damage to root system. Roots shall be relocated in backfill areas wherever possible. If encountered immediately adjacent to location of new construction, roots shall be cut approximately 6 inches back from new construction.
- (d) Approved excavations shall be carefully backfilled with the excavated materials approved for backfilling. Backfill shall conform to adjacent grades without dips, sunken areas, humps, or other surface irregularities. Do not use mechanical equipment to compact backfill. Tamp carefully using hand tools, refilling and tamping until Final Acceptance as necessary to offset settlement.
- (e) Exposed roots shall not be allowed to dry out before permanent backfill is placed. Temporary earth cover shall be provided, or roots shall be wrapped with four layers of wet, untreated burlap and temporarily supported and protected from damage until permanently relocated and covered with backfill.
- (f) Accidentally broken roots should be sawed cleanly 3 inches behind ragged end.

1.05 SECURITY AND PARKING:

- A. The Contractor shall be responsible for project security for materials, tools, equipment, supplies, and completed and partially completed Work.
- B. Contractor is responsible for any charges associated with parking of Contractor and Contractor employee's vehicles either at County facilities or off-site. Unless otherwise stated, all parking at County facilities requires payment.

1.06 TEMPORARY CONTROLS:

- A. Noise Control
 - (1) Contractor acknowledge, that adjacent facilities may remain in operation during all or a portion of the Work period, and it shall take all reasonable precautions to minimize noise as required by applicable laws and the Contract Documents.

- (2) Notice of proposed noisy operations, including without limitation, operation of pneumatic demolition tools, concrete saws, and other equipment, shall be submitted to the County a minimum of forty-eight (48) hours in advance of their performance.

B. Noise and Vibration

- (1) Equipment and impact tools shall have intake and exhaust mufflers.
- (2) Contractor shall cooperate with County to minimize and/or seize the use of noisy and vibratory equipment if that equipment becomes objectionable by its longevity.

C. Dust and Dirt

- (1) Contractor shall conduct demolition and construction operations to minimize the generation of dust and dirt, and prevent dust and dirt from interfering with the progress of the Work and from accumulating in the Work and adjacent areas including, without limitation, occupied facilities.
- (2) Contractor shall periodically water exterior demolition and construction areas to minimize the generation of dust and dirt.
- (3) Contractor shall ensure that all hauling equipment and trucks carrying loads of soil and debris shall have their loads sprayed with water or covered with tarpaulins, and as otherwise required by local and state ordinance.
- (4) Contractor shall prevent dust and dirt from accumulating on walks, roadways, parking areas, and planting, and from washing into sewer and storm drain lines.

D. Water

Contractor shall not permit surface and subsurface water, and other liquids, to accumulate in or about the vicinity of the Premises. Should accumulation develop, Contractor shall control the water or other liquid, and suitably dispose of it by means of temporary pumps, piping, drainage lines, troughs, ditches, dams, or other methods.

E. Pollution

- (1) No burning of refuse, debris, or other materials shall be permitted on or in the vicinity of the Premises.
- (2) Contractor shall comply with applicable regulatory requirements and anti-pollution ordinances during the conduct of the Work including, without limitation, demolition, construction, and disposal operations.

F. Lighting:

- (1) If portable lights are used after dark, all light must be located so as not to direct light into neighboring property.

1.07 JOB SIGN(S):

A. General:

- (1) If required, contractor shall provide and maintain a Project identification sign with the design, text, and colors designated by the County and/or the Architect; locate sign as approved by the County.
- (2) Signs other than the specified Project sign and or signs required by law, for safety, or for egress, shall not be permitted, unless otherwise approved in advance by the County.

B. Materials:

- (1) Structure and Framing: Structurally sound, new or used wood or metal; wood shall be nominal 3/4-inch exterior grade plywood.
- (2) Sign Surface: Minimum 3/4-inch exterior grade plywood.
- (3) Rough Hardware: Galvanized.
- (4) Paint: Exterior quality, of type and colors selected by the County and/or the Architect.

C. Fabrication:

- (1) Contractor shall fabricate to provide smooth, even surface for painting.
- (2) Size: 4'-0" x 8'-0", unless otherwise indicated.

- (3) Contractor shall paint exposed surfaces of supports, framing, and surface material with exterior grade paint: one coat of primer and one coat of finish paint.
- (4) Text and Graphics: As indicated.

1.08 PUBLICITY RELEASES:

- A. Contractor shall not release any information, story, photograph, plan, or drawing relating information about the Project to anyone, including press and other public communications medium, including, without limitation, on website(s).

END OF DOCUMENT

DOCUMENT 01 62 00

PRODUCT OPTIONS AND SUBSTITUTIONS

PART 1 - GENERAL

1.01 RELATED DOCUMENTS AND PROVISIONS

All Contract Documents should be reviewed for applicable provisions related to the provisions in this document, including without limitation:

- A. Instructions to Bidders;
- B. General Conditions, including, without limitation, Substitutions For Specified Items;
- C. Special Conditions.

1.02 SUBSTITUTIONS OF MATERIALS AND EQUIPMENT:

- A. Catalog numbers and specific brands or trade names followed by the designation "or equal" are used in conjunction with material and equipment required by the Specifications to establish the standards of quality, utility, and appearance required. Substitutions which are equal in quality, utility, and appearance to those specified may be reviewed subject to the provisions of the General Conditions.
- B. Wherever more than one manufacturer's product is specified, the first-named product is the basis for the design used in the work and the use of alternative-named manufacturers' products or substitutes may require modifications in that design. If such alternatives are proposed by Contractor and are approved by the County and/or the Architect, Contractor shall assume all costs required to make necessary revisions and modifications of the design resulting from the substitutions requested by the Contractor.
- C. When materials and equipment are specified by first manufacturer's name and product number, second manufacturer's name and "or approved equal," supporting data for the second product, if proposed by Contractor, shall be submitted in accordance with the requirements for substitutions.
- D. If the County and/or Architect, in reviewing proposed substitute materials and equipment, require revisions or corrections to be made to previously accepted Shop Drawings and supplemental supporting data to be resubmitted, Contractor shall promptly do so. If any proposed substitution is judged by the County and/or

Architect to be unacceptable, the specified material or equipment shall be provided.

- E. Samples may be required. Tests required by the County and/or Architect for the determination of quality and utility shall be made at the expense of Contractor, with acceptance of the test procedure first given by the County.
- F. In reviewing the supporting data submitted for substitutions, the County and/or Architect will use for purposes of comparison all the characteristics of the specified material or equipment as they appear in the manufacturer's published data even though all the characteristics may not have been particularly mentioned in the Contract Documents. If more than two (2) submissions of supporting data are required, the cost of reviewing the additional supporting data shall be borne by Contractor, and the County will deduct the costs from the Contract Price.

END OF DOCUMENT

DOCUMENT 01 65 00

DELIVERY, STORAGE AND HANDLING

PART 1 - GENERAL

1.01 RELATED DOCUMENTS AND PROVISIONS

All Contract Documents should be reviewed for applicable provisions related to the provisions in this document, including without limitation:

- A. General Conditions, including, without limitation, Site Access, Conditions and Requirements;
- B. Special Conditions.

1.02 PRODUCTS

- A. Products are as defined in the General Conditions.
- B. Contractor shall not use and/or reuse materials and/or equipment removed from existing Premises, except as specifically permitted by the Contract Documents.
- C. Contractor shall provide interchangeable components of the same manufacturer, for similar components.

1.03 TRANSPORTATION AND HANDLING

- A. Contractor shall transport and handle Products in accordance with manufacturer's instructions.
- B. Contractor shall promptly inspect shipments to confirm that Products comply with requirements, quantities are correct, and products are undamaged.
- C. Contractor shall provide equipment and personnel to handle Products by methods to prevent soiling, disfigurement, or damage.

1.04 STORAGE AND PROTECTION

- A. Contractor shall store and protect Products in accordance with manufacturer's instructions, with seals and labels intact and legible. Contractor shall store sensitive products in weather-tight, climate controlled enclosures.

- B. For exterior storage of fabricated Products, Contractor shall place on sloped supports, above ground.
- C. Contractor shall provide off-site storage and protection when Site does not permit on-site storage or protection.
- D. Contractor shall cover products subject to deterioration with impervious sheet covering and provide ventilation to avoid condensation.
- E. Contractor shall store loose granular materials on solid flat surfaces in a well-drained area and prevent mixing with foreign matter.
- F. Contractor shall provide equipment and personnel to store Products by methods to prevent soiling, disfigurement, or damage.
- G. Contractor shall arrange storage of Products to permit access for inspection and periodically inspect to assure Products are undamaged and are maintained under specified conditions.

END OF DOCUMENT

DOCUMENT 01 71 23

FIELD ENGINEERING

PART 1 - GENERAL

1.01 RELATED DOCUMENTS AND PROVISIONS:

All Contract Documents should be reviewed for applicable provisions related to the provisions in this document, including without limitation:

- A. General Conditions, including, without limitation, Site Investigation, and Soils Investigation Report;
- B. Special Conditions;
- C. Site-Visit Certification.

1.02 REQUIREMENTS INCLUDED:

- A. Contractor shall provide and pay for field engineering services by a California-registered engineer, required for the project, including, without limitations:
 - (1) Survey work required in execution of the Project.
 - (2) Civil or other professional engineering services specified, or required to execute Contractor's construction methods.

1.03 QUALIFICATIONS OF SURVEYOR OR ENGINEERS:

- A. Contractor shall only use a qualified licensed engineer or registered land surveyor, to whom County makes no objection.

1.04 SURVEY REFERENCE POINTS:

- A. Existing basic horizontal and vertical control points for the Project are those designated on the Drawings.
- B. Contractor shall locate and protect control points prior to starting Site Work and preserve all permanent reference points during construction. In addition Contractor shall:
 - (1) Make no changes or relocation without prior written notice to County and Architect.

- (2) Report to County and Architect when any reference point is lost or destroyed, or requires relocation because of necessary changes in grades or locations.
- (3) Require surveyor to replace Project control points based on original survey control that may be lost or destroyed.

1.05 RECORDS:

- A. Contractor shall maintain a complete, accurate log of all control and survey work as it progresses.

1.06 SUBMITTALS:

- A. Contractor shall submit name and address of Surveyor and Professional Engineer to County and Architect prior to its/their work on the Project.
- B. On request of County and Architect, Contractor shall submit documentation to verify accuracy of field engineering work, at no additional cost to the County.
- C. Contractor shall submit a certificate signed by registered engineer or surveyor certifying that elevations and locations of improvements are in conformance or nonconformance with Contract Documents.

PART 2 – PRODUCTS

Not Used.

PART 3 - EXECUTION

- 3.01 Contractor is responsible for meeting all applicable codes, OSHA, safety and shoring requirements.
- 3.02 Contractor is responsible for any re-surveying required by correction of nonconforming work.

END OF DOCUMENT

DOCUMENT 01 73 29

CUTTING AND PATCHING

PART 1 – GENERAL

1.01 RELATED DOCUMENTS AND PROVISIONS:

All Contract Documents should be reviewed for applicable provisions related to the provisions in this document, including without limitation:

- A. General Conditions;
- B. Special Conditions;
- C. Hazardous Materials Procedures and Requirements;
- D. Hazardous Materials Certification;
- E. Imported Materials Certification.

1.02 CUTTING AND PATCHING:

- A. Contractor shall be responsible for all cutting, fitting, and patching, including associated excavation and backfill, required to complete the Work or to:
 - (1) Make several parts fit together properly.
 - (2) Uncover portions of Work to provide for installation of ill-timed Work.
 - (3) Remove and replace defective Work.
 - (4) Remove and replace Work not conforming to requirements of Contract Documents.
 - (5) Remove Samples of installed Work as specified for testing.
 - (6) Provide routine penetrations of non-structural surfaces for installation of piping and electrical conduit.
 - (7) Attach new materials to existing remodeling areas, including painting (or other finishes) to match existing conditions.

- B. In addition to Contract requirements, upon written instructions from the County, Contractor shall uncover Work to provide for observations of covered Work in accordance with the Contract Documents; remove samples of installed materials for testing as directed by County; and remove Work to provide for alteration of existing Work.
- C. Contractor shall not cut or alter Work, or any part of it, in such a way that endangers or compromises the integrity of the Work, the Project, or work of others.

1.03 SUBMITTALS:

- A. Prior to any cutting or alterations that may affect the structural safety of Project, or work of others, and well in advance of executing such cutting or alterations, Contractor shall submit written notice to County pursuant to the applicable notice provisions of the Contract Documents, requesting consent to proceed with the cutting or alteration, including the following:
 - (1) The Work of the County or other trades.
 - (2) Structural value or integrity of any element of Project.
 - (3) Integrity or effectiveness of weather-exposed or weather-resistant elements or systems.
 - (4) Efficiency, operational life, maintenance or safety of operational elements.
 - (5) Visual qualities of sight-exposed elements.
- B. Contractor's Request shall also include:
 - (1) Identification of Project.
 - (2) Description of affected Work.
 - (3) Necessity for cutting, alteration, or excavations.
 - (4) Effects of Work on County, other trades, or structural or weatherproof integrity of Project.
 - (5) Description of proposed Work:
 - (a) Scope of cutting, patching, alteration, or excavation.

- (b) Trades that will execute Work.
- (c) Products proposed to be used.
- (d) Extent of refinishing to be done.
- (6) Alternates to cutting and patching.
- (7) Cost proposal, when applicable.
- (8) The scheduled date the Contractor intends to perform the Work and the duration of time to complete the Work.
- (9) Written permission of other trades whose Work will be affected.

1.04 QUALITY ASSURANCE:

- A. Contractor shall ensure that cutting, fitting, and patching shall achieve security, strength, weather protection, appearance for aesthetic match, efficiency, operational life, maintenance, safety of operational elements, and the continuity of existing fire ratings.
- B. Contractor shall ensure that cutting, fitting, and patching shall successfully duplicate undisturbed adjacent profiles, materials, textures, finishes, colors, and that materials shall match existing construction. Where there is dispute as to whether duplication is successful or has been achieved to a reasonable degree, the County's decision shall be final.

1.05 PAYMENT FOR COSTS:

- A. Cost caused by ill-timed or defective Work or Work not conforming to Contract Documents, including costs for additional services of the County, its consultants, including but not limited to the Construction Manager, the Architect, the Project Inspector(s), Engineers, and Agents, will be paid by Contractor and/or deducted from the Contract by the County.
- B. County shall only pay for cost of Work if it is part of the original Contract Price or if a change has been made to the contract in compliance with the provisions of the General Conditions. Cost of Work performed upon instructions from the County, other than defective or nonconforming Work, will be paid by County on approval of written Change Order. Contractor shall provide written cost proposals prior to proceeding with cutting and patching.

PART 2 - PRODUCTS

2.01 MATERIALS:

- A. Contractor shall provide for replacement and restoration of Work removed. Contractor shall comply with the Contract Documents and with the Industry Standard(s), for the type of Work, and the Specification requirements for each specific product involved. If not specified, Contractor shall first recommend a product of a manufacturer or appropriate trade association for approval by the County.
- B. Materials to be cut and patched include those damaged by the performance of the Work.

PART 3 – EXECUTION

3.01 INSPECTION:

- A. Contractor shall inspect existing conditions of the Site and the Work, including elements subject to movement or damage during cutting and patching, excavating and backfilling. After uncovering Work, Contractor shall inspect conditions affecting installation of new products.
- B. Contractor shall report unsatisfactory or questionable conditions in writing to County as indicated in the General Conditions and shall proceed with Work as indicated in the General Conditions by County.

3.02 PREPARATION:

- A. Contractor shall provide shoring, bracing and supports as required to maintain structural integrity for all portions of the Project, including all requirements of the Project.
- B. Contractor shall provide devices and methods to protect other portions of Project from damage.
- C. Contractor shall, provide all necessary protection from weather and extremes of temperature and humidity for the Project, including without limitation, any work that may be exposed by cutting and patching Work. Contractor shall keep excavations free from water.

3.03 ERECTION, INSTALLATION AND APPLICATION:

- A. With respect to performance, Contractor shall:
 - (1) Execute fitting and adjustment of products to provide finished installation to comply with and match specified tolerances and finishes.
 - (2) Execute cutting and demolition by methods that will prevent damage to other Work, and provide proper surfaces to receive installation of repairs and new Work.
 - (3) Execute cutting, demolition excavating, and backfilling by methods that will prevent damage to other Work and damage to settlement.
- B. Contractor shall employ original installer or fabricator to perform cutting and patching for:
 - (1) Weather-exposed surfaces and moisture-resistant elements such as roofing, sheet metal, sealants, waterproofing, and other trades.
 - (2) Sight-exposed finished surfaces.
- C. Contractor shall execute fitting and adjustment of products to provide a finished installation to comply with specified products, functions, tolerances, and finishes as shown or specified in the Contract Documents including, without limitation, the Drawings and Specifications.
- D. Contractor shall fit Work airtight to pipes, sleeves, ducts, conduit, and other penetrations through surfaces. Contractor shall conform to all Code requirements for penetrations or the Drawings and Specifications, whichever calls for a higher quality or more thorough requirement. Contractor shall maintain integrity of both rated and non-rated fire walls, ceilings, floors, etc.
- E. Contractor shall restore Work which has been cut or removed. Contractor shall install new products to provide completed Work in accordance with requirements of the Contract Documents and as required to match surrounding areas and surfaces.
- F. Contractor shall refinish all continuous surfaces to nearest intersection as necessary to match the existing finish to any new finish.

END OF DOCUMENT

DOCUMENT 01 74 19

CONSTRUCTION WASTE MANAGEMENT

PART 1 – GENERAL

1.01 SUMMARY

- A. This section specifies the requirements for the diversion of demolition (non-hazardous) and construction debris from landfill and submittal of the Waste Management Plan.
- B. Performance Requirement: Divert a **minimum of 65% of construction and demolition (non-hazardous) debris from landfill.**
- C. Performance Requirement for Excavated Soil and Land Clearing Debris: **100% of trees, stumps, rocks and associated vegetation and soils** resulting primarily from land clearing shall be reused or recycled.
- D. Performance Requirement for projects required to achieve LEED certification: Divert material as required to achieve credit points sought on project:
 - 1. Minimum of 65% with three material streams (1 point)
 - 2. Minimum of 75% with four material streams (2 points)

1.02 DEFINITIONS

- A. "Conversion Rate" means the rate set forth in the standardized Conversion Rate Table approved by the County of Alameda for use in estimating the weight of materials identified in the Waste Management Plan.
- B. "Divert" means to use material for any purpose other than disposal in a landfill or transfer facility.
- C. "Good faith" shall be as defined by law.
- D. "Hauler" means the entity who transports construction and demolition debris to either a landfill or a recycling service.
- E. "LEED" means Leadership in Energy and Environmental Design and is a rating system developed by the U.S. Green Building Council to identify, implement and measure sustainable design factors for buildings.
- F. "Material Stream" means the flow of materials coming from a job site into markets for building materials. A stream can be either: (1) a specific material category that is diverted in a specific way; or (2) a mixture of several material categories that are diverted in a specific way.
- G. "Recycling Service" means an off-site service that provides processing of material and diversion from landfill.

- H. “RE:Source” is an online guide for reuse, repair and recycling. It is maintained by StopWaste.Org and can be accessed at www.StopWaste.Org or <https://resource.stopwaste.org/>.
- I. “Waste Management Plan” means a waste management plan required under this contract that is used to track and report the disposal of all construction debris generated on this project.
- J. “WasteTracking.com powered by Green Halo Systems” is the web based system required for use in developing a waste management plan, uploading recycling data throughout the construction process and submitting the final report demonstrating the project compliance online. More information about WasteTracking.com powered by Green Halo Systems is available by visiting them online at <https://www.greenhalosystems.com/> or calling (888) 525-1301.
- K. “Universal Waste” are hazardous wastes that are widely produced by households and many different types of businesses. Universal wastes include televisions, computers and other electronic devices as well as batteries, fluorescent lamps, mercury thermostats, and other mercury containing equipment, among others. Any unwanted item that falls within one of these waste streams can be handled, transported and recycled following the requirements set forth in the universal waste regulations (UWR) (Cal. Code Regs, tit. 22, div. 4.5, ch. 23).

1.03 QUALITY ASSURANCE

- A. The Contractor shall obtain all special permits and licenses and meet all special requirements for performance and completion of the work of this section.
- B. Regulatory requirements
 - 1. Approval of the Waste Management Plan and Waste Management Table using the WasteTracking.com powered by Green Halo Systems by the County’s Representative is required before beginning construction or demolition.
- C. Recycling service company qualifications – Submit certification for recycling services listed in the approved Waste Management Plan that accepted waste will be diverted from landfill. Certification shall be demonstrated in one of the following ways:
 - 1. Recycling service is listed in the Green Halo System as an approved recycler for Alameda County projects; or
 - 2. Recycling service is listed within the Re:Source guide maintained by StopWaste.Org. and found at <https://resource.stopwaste.org/>; or
 - 3. If not listed as described in items 1 and 2 above, submit certification in writing from any recycling services that verifies accepted waste will be diverted from landfill.

1.04 SUBMITTALS

- A. Submit specified Waste Management Plan to indicate how waste will be diverted from landfills. Include procedures and schedule for debris disposal. Submittal shall

be made using WasteTracking.com powered by Green Halo Systems using the following URL: ACGSA.WasteTracking.com. Submittal is required **within 7 calendar days after receipt of Notice to Proceed**; and

- B. Submit written documentation from recycling services that are not listed in the WasteTracking.com powered by Green Halo Systems or the Stopwaste.Org RE:Source online guide identifying where the construction and demolition material is taken, what method or process is being used to recycle the material, and identifying applicable state and local permits held by the recycling service provider and recycling facility; and
- C. Submit completed Waste Management Plan to report on the means of disposal of waste generated from project at the following project milestones:
 - 1. **Fifty percent (50%) progress payment**; and
 - 2. **One hundred percent (100%) construction complete**. County approval of final Waste Management Plan is required before full release of retention.

1.05 WASTE MANAGEMENT PLAN

- A. Plan Development: Using the website ACGSA.WasteTracking.com develop a plan for diverting the specified percentage of construction debris from landfill. The plan shall include the following:
 - 1. Submit **within 7-calendar days after receipt of Notice to Proceed**.
 - 2. Propose means and methods for collecting and separating each type of debris deemed reusable or recyclable.
 - 3. Identify the off-site recycling service and hauler of each designated debris item, who has agreed to accept and divert that item from landfill, in the proposed quantities anticipated. Schedule each item and list off-site recycling service and hauler company name, telephone number, address, and person contacted.
 - 4. Include a "good faith" estimate of each type of construction waste that would be generated if no diversion methods were implemented. Submit with calculations based upon weight or volume of each. The following items are subject to the "good faith" estimate and diversion requirement:
 - a. Asphalt & Concrete
 - b. Brick/Masonry/Tiles
 - c. Building Materials (doors, windows, fixtures, etc.)
 - d. Cardboard and other paper products
 - e. Carpet/Carpet Padding/Foam
 - f. Ceiling Tiles (acoustic)
 - g. Drywall
 - h. Electrical Components (light fixtures, cables, etc.)
 - i. Film Plastic & Expanded Foam blocks
 - j. Landscape Debris (plant & tree trimmings)
 - k. Mechanical Debris (ducts, controls, plumbing fixtures, etc.)
 - l. Scrap Metal
 - m. Unpainted Wood and Pallets

- n. Other (painted wood & drywall, roofing, etc.)
 - o. Mixed C&D (defined as a mixture of three or more materials from construction or demolition sites that will be taken to a “qualified” facility for recycling.)
 - p. Trash/garbage
 - q. Universal Waste (may not be disposed of in landfill or comingled for recycling with other construction debris)
5. Construction waste quantities entered in volume will be converted automatically using the defined Conversion Rate approved by Alameda County that is integrated into WasteTracking.com powered by Green Halo Systems.

B. Plan Implementation

1. Contractor shall do all of the following:
 - a. Retain a copy of, and upload into WasteTracking.com powered by Green Halo Systems, all weight tickets, copies of receipts and invoices and any other documentation related to the reuse, recycling, and disposal of generated waste/debris from demolition and construction activities; and
 - b. Maintain a log of each load of each category item diverted from landfill. Log in separately debris sent to a Class III landfill and materials sent to recycling facilities.
 - 1) Include in log: type of load, load weight, name of hauling service, name of recycling service or landfill, and date accepted by recycling service or by landfill.
 - 2) County reserves the right to audit the log at any time. Contractor shall retain and provide to the County all weight tickets, copies of receipts and invoices and any other documentation related to the disposal or recycling of generated waste/debris from demolition and construction activities.
 - c. Units of measure: Use same units as stated in the approved plan "good faith" estimate of construction waste that would be generated if no remedial methods were implemented.
2. Material handling
 - a. Separation facilities
 - 1) Designate a specific on site area or areas to facilitate separation of materials for potential reuse, salvage, recycling, and return.
 - 2) Keep waste bins and pile areas neat and clean. Clearly mark bins for each category of waste. Do not co-mingle non-recyclable waste with materials designated for reuse or recycling.
 - b. Environmental controls during handling, storage, or transport: Do not permit designated materials to become contaminated or to contaminate site or surrounding areas.

3. Training and coordination
 - a. Provide access and training as needed to subcontractors to the online construction and demolition debris waste management tool Green Halo Systems for the purposes of input of waste management information.
 - b. Furnish copies of the Waste Management Plan to all on-site supervisors, each subcontractor, and the County.
 - c. Instruction: Provide on-site instruction of appropriate separation, handling, and recycling, salvage, reuse, and return methods to be used by all entities at the appropriate stages of the Project.
 - d. Meetings: Include construction waste management on the agenda of meetings. At a minimum, discuss waste management goals and issues at the following meetings:
 - 1) Pre-bid meetings.
 - 2) Pre-construction meeting.
 - 3) Regularly scheduled job-site meetings.

PART 2 - PRODUCTS

2.01 MATERIALS, EQUIPMENT AND FACILITIES

- A. Furnish all materials, tools, equipment, devices, appurtenances, facilities, and services required for performing waste management of debris covered under this Section.

PART 3 - EXECUTION

3.01 EXAMINATION AND PREPARATION

- A. Set up and maintain in good standing a project account with WasteTracking.com powered by Green Halo Systems using the website [ACGSA.WasteTracking.com](https://www.acgsa.wastetracking.com) to be used exclusively for this project to develop a waste management plan, upload all reuse, recycling and waste disposal data throughout the construction process, and submit the final online report demonstrating project compliance.
- B. Perform as required in the approved Waste Management Plan.

3.02 DISPOSAL OF DEBRIS

- A. Dispose of waste, trash and debris in a safe, acceptable manner, in accordance with applicable laws and ordinances and as prescribed by authorities having jurisdiction. **Burying of trash and debris on the site is strictly prohibited.**

- B. Remove demolished materials from site as work progresses. Remove debris from the site so that its presence will not delay the progress of the work.
- C. Debris shall be the property of the Contractor and shall be removed and disposed of in a legal manner off the County's property in accordance with the approved Waste Management Plan described herein. Location of recycling facility or landfill site and length of haul shall be the Contractor's responsibility.

END OF DOCUMENT

DOCUMENT 01 76 00

PROTECTING INSTALLED CONSTRUCTION

PART 1 – GENERAL

1.01 RELATED DOCUMENTS AND PROVISIONS:

All Contract Documents should be reviewed for applicable provisions related to the provisions in this document, including without limitation:

- A. General Conditions;
- B. Special Conditions.

PART 2 - PRODUCTS

2.01 PRODUCTS FOR PATCHING AND EXTENDING WORK:

- A. New Materials: As specified in the Contract Documents including, without limitation, in the Specifications, Contractor shall match existing products, conditions, and work for patching and extending work.
- B. Type and Quality of Existing Products: Contractor shall determine by inspection, by testing products where necessary, by referring to existing conditions and to the Work as a standard.

PART 3 - EXECUTION

3.01 EXAMINATION:

- A. Contractor shall verify that demolition is complete and that areas are ready for installation of new Work.
- B. By beginning restoration Work, Contractor acknowledges and accepts the existing conditions.

3.02 PREPARATION:

- A. Contractor shall cut, move, or remove items as necessary for access to alterations and renovation Work. Contractor shall replace and restore these at completion.
- B. Contractor shall remove unsuitable material not as salvage unless otherwise indicated in the Contract Documents. Unsuitable material may include, without

limitation, rotted wood, corroded metals, and deteriorated masonry and concrete. Contractor shall replace materials as specified for finished Work.

- C. Contractor shall remove debris and abandoned items from all areas of the Site and from concealed spaces.
- D. Contractor shall prepare surface and remove surface finishes to provide for proper installation of new Work and finishes.
- E. Contractor shall close openings in exterior surfaces to protect existing work from weather and extremes of temperature and humidity. Contractor shall insulate ductwork and piping to prevent condensation in exposed areas. Contractor shall insulate building cavities for thermal and/or acoustical protection, as detailed.

3.03 INSTALLATION:

- A. Contractor shall coordinate Work of all alternations and renovations to expedite completion and to accommodate County occupancy.
- B. Designated Areas and Finishes: Contractor shall complete all installations in all respects, including operational, mechanical work and electrical work.
- C. Contractor shall remove, cut, and patch Work in a manner to minimize damage and to provide a means of restoring Products and finishes to original or specified condition.
- D. Contractor shall refinish visible existing surfaces to remain in renovated rooms and spaces, to specified condition for each material, with a neat transition to adjacent finishes.
- E. Contractor shall install products as specified in the Contract Documents, including without limitation, the Specifications.

3.04 TRANSITIONS:

- A. Where new Work abuts or aligns with existing, Contractor shall perform a smooth and even transition. Patched Work must match existing adjacent work in texture and appearance.
- B. When finished surfaces are cut so that a smooth transition with new Work is not possible, Contractor shall terminate existing surface along a straight line at a natural line of division and make a recommendation for resolution to the County and the Architect for review and approval.

3.05 ADJUSTMENTS:

- A. Where removal of partitions or walls results in adjacent spaces becoming one, Contractor shall rework floors, walls, and ceilings to a smooth plane without breaks, steps, or bulkheads.
- B. Where a change of plane of 1/4 inch or more occurs, Contractor shall submit a recommendation for providing a smooth transition to the County and the Architect for review and approval.
- C. Contractor shall trim existing doors as necessary to clear new floor finish and refinish trim as required.
- D. Contractor shall fit Work at penetrations of surfaces.

3.06 REPAIR OF DAMAGED SURFACES:

- A. Contractor shall patch or replace portions of existing surfaces which are damaged, lifted, discolored, or showing other imperfections.
- B. Contractor shall repair substrate prior to patching finish.

3.07 CULTIVATED AREAS AND OTHER SURFACE IMPROVEMENTS:

- A. Cultivated or planted areas and other surface improvements which are damaged by actions of the Contractor shall be restored by Contractor to their original condition or better, where indicated.
- B. Contractor shall protect and replace, if damaged, all existing guard posts, barricades, and fences.
- C. Contractor shall give special attention to avoid damaging or killing trees, bushes and/or shrubs on the Premises and/or identified the Contract Documents, including without limitation, the Drawings.

3.08 FINISHES:

- A. Contractor shall finish surfaces as specified in the Contract Documents, including without limitations, the provisions of all Divisions of the Specifications.
- B. Contractor shall finish patches to produce uniform finish and texture over entire area. When finish cannot be matched, Contractor shall refinish entire surface to nearest intersections.

3.09 CLEANING:

- A. Contractor shall continually clean the Site and the Premises as indicated in the Contract Documents, including without limitation, the provisions in the General Conditions and the Specifications regarding cleaning.

END OF DOCUMENT

DOCUMENT 01 77 00

CONTRACT CLOSEOUT

PART 1 - GENERAL

1.01 RELATED DOCUMENTS AND PROVISIONS

All Contract Documents should be reviewed for applicable provisions related to the provisions in this document, including without limitation:

- A. General Conditions, including, without limitation, Completion of Work;
- B. Special Conditions;
- C. Construction Facilities and Temporary Controls.

1.02 CLOSEOUT PROCEDURES

Contractor shall comply with all closeout provisions as indicated in the General Conditions.

1.03 FINAL CLEANING

- A. Contractor shall execute final cleaning prior to final inspection.
- B. Contractor shall clean interior and exterior glass and surfaces exposed to view; remove temporary labels, tape, stains, and foreign substances, polish transparent and glossy surfaces, wax and polish new vinyl floor surfaces, vacuum carpeted and soft surfaces.
- C. Contractor shall clean equipment and fixtures to a sanitary condition.
- D. Contractor shall replace filters of operating equipment.
- E. Contractor shall clean debris from roofs, gutters, down spouts, and drainage systems.
- F. Contractor shall clean Site, sweep paved areas, and rake clean landscaped surfaces.
- G. Contractor shall remove waste and surplus materials, rubbish, and construction facilities from the Site.

1.04 ADJUSTING

- A. Contractor shall adjust operating products and equipment to ensure smooth and unhindered operation.
- B. Record Documents and Shop Drawings: Contractor shall legibly mark each item to record actual construction, including:
 - (1) Measured depths of foundations in relation to finish floor datum.
 - (2) Measured horizontal and vertical locations of underground utilities and appurtenances, referenced to permanent surface improvements.
 - (3) Measured locations of internal utilities and appurtenances concealed in construction, referenced to visible and accessible features of the Work.
 - (4) Field changes of dimension and detail.
 - (5) Details not on original Contract Drawings.
 - (6) Changes made by modification(s).
 - (7) References to related Shop Drawings and modifications.
- C. County will provide one set of reproducible drawings to Contractor.
- D. Contractor shall submit all required documents to County and/or Architect prior to or with its final Application for Payment.

1.06 INSTRUCTION OF COUNTY PERSONNEL:

- A. Before final inspection, at agreed upon times, Contractor shall instruct County's designated personnel in operation, adjustment, and maintenance of products, equipment, and systems.
- B. For equipment requiring seasonal operation, Contractor shall perform instructions for other seasons within six months.
- C. Contractor shall use operation and maintenance manuals as basis for instruction. Contractor shall review contents of manual with personnel in detail to explain all aspects of operation and maintenance.
- D. Contractor shall prepare and insert additional data in Operation and Maintenance Manual when need for such data becomes apparent during instruction.

- E. Contractor shall use operation and maintenance manuals as basis for instruction. Contractor shall review contents of manual with personnel in detail to explain all aspects of operation and maintenance.

1.07 SPARE PARTS AND MAINTENANCE MATERIALS:

- A. Contractor shall provide products, spare parts, maintenance, and extra materials in quantities specified in the Specifications and in Manufacturer's recommendations.
- B. Contractor shall provide County all required Operation and Maintenance Data.

PART 2 – PRODUCTS Not used.

PART 3 – EXECUTION Not used.

END OF DOCUMENT

DOCUMENT 01 78 23

OPERATION AND MAINTENANCE INSTRUCTIONS

PART 1 – GENERAL

1.01 RELATED DOCUMENTS AND PROVISIONS:

All Contract Documents should be reviewed for applicable provisions related to the provisions in this document, including without limitation:

- A. General Conditions, including, without limitation, Completion of the Work;
- B. Special Conditions.

1.02 QUALITY ASSURANCE:

- A. Contractor shall prepare instructions and data by personnel experienced in maintenance and operation of described products.

1.03 FORMAT:

- A. Contractor shall prepare data in the form of an instructional manual entitled “OPERATIONS AND MAINTENANCE MANUAL & INSTRUCTIONS” (“Manual”).
- B. Binders: Contractor shall use commercial quality, 8-1/2 by 11 inches, three-side rings, with durable plastic covers; two inch maximum ring size. When multiple binders are used, Contractor shall correlate data into related consistent groupings.
- C. Cover: Contractor shall identify each binder with typed or printed title "OPERATION AND MAINTENANCE MANUAL & INSTRUCTIONS"; and shall list title of Project and identify subject matter of contents.
- D. Contractor shall arrange content by systems process flow under section numbers and sequence of Table of Contents of the Contract Documents.
- E. Contractor shall provide tabbed fly leaf for each separate product and system, with typed description of product and major component parts of equipment.
- F. Text: The content shall include Manufacturer's printed data, or typewritten data on 24 pound paper.

- G. Drawings: Contractor shall provide with reinforced punched binder tab and shall bind in with text; folding larger drawings to size of text pages.

1.04 CONTENTS, EACH VOLUME:

- A. Table of Contents: Contractor shall provide title of Project; names, addresses, and telephone numbers of the Architect, any engineers, subconsultants, Subcontractor(s), and Contractor with name of responsible parties; and schedule of products and systems, indexed to content of the volume.
- B. For Each Product or System: Contractor shall list names, addresses, and telephone numbers of Subcontractor(s) and suppliers, including local source of supplies and replacement parts.
- C. Product Data: Contractor shall mark each sheet to clearly identify specific products and component parts, and data applicable to installation. Delete inapplicable information.
- D. Drawings: Contractor shall supplement product data to illustrate relations of component parts of equipment and systems, to show control and flow diagrams. Contractor shall not use Project Record Documents as maintenance drawings.
- E. Text: The Contractor shall include any and all information as required to supplement product data. Contractor shall provide logical sequence of instructions for each procedure, incorporating manufacturer's instructions.
- F. Warranties and Bonds: Contractor shall bind in one copy of each.

1.05 MANUAL FOR MATERIALS AND FINISHES:

- A. Building Products, Applied Materials, and Finishes: Contractor shall include product data, with catalog number, size, composition, and color and texture designations. Contractor shall provide information for re-ordering custom manufactured products.
- B. Instructions for Care and Maintenance: Contractor shall include Manufacturer's recommendations for cleaning agents and methods, precautions against detrimental agents and methods, and recommended schedule for cleaning and maintenance.
- C. Moisture Protection and Weather Exposed Products: Contractor shall include product data listing applicable reference standards, chemical composition, and details of installation. Contractor shall provide recommendations for inspections, maintenance, and repair.

- D. Additional Requirements: Contractor shall include all additional requirements as specified in the Specifications.
- E. Contractor shall provide a listing in Table of Contents for design data, with tabbed fly sheet and space for insertion of data.

1.06 MANUAL FOR EQUIPMENT AND SYSTEMS:

- A. Each Item of Equipment and Each System: Contractor shall include description of unit or system, and component parts and identify function, normal operating characteristics, and limiting conditions. Contractor shall include performance curves, with engineering data and tests, and complete nomenclature, and commercial number of replaceable parts.
- B. Panelboard Circuit Directories: Contractor shall provide electrical service characteristics, controls, and communications.
- C. Contractor shall include color coded wiring diagrams as installed.
- D. Operating Procedures: Contractor shall include start-up, break-in, and routine normal operating instructions and sequences. Contractor shall include regulation, control, stopping, shut-down, and emergency instructions. Contractor shall include summer, winter, and any special operating instructions.
- E. Maintenance Requirements: Contractor shall include routine procedures and guide for troubleshooting; disassembly, repair, and reassembly instructions; and alignment, adjusting, balancing, and checking instructions.
- F. Contractor shall provide servicing and lubrication schedule, and list of lubricants required.
- G. Contractor shall include manufacturer's printed operation and maintenance instructions.
- H. Contractor shall include sequence of operation by controls manufacturer.
- I. Contractor shall provide original manufacturer's parts list, illustrations, assembly drawings, and diagrams required for maintenance.
- J. Contractor shall provide control diagrams by controls manufacturer as installed.
- K. Contractor shall provide Contractor's coordination drawings, with color coded piping diagrams as installed.

- L. Contractor shall provide charts of valve tag numbers, with location and function of each valve, keyed to flow and control diagrams.
- M. Contractor shall provide list of original manufacturer's spare parts, current prices, and recommended quantities to be maintained in storage.
- N. Additional Requirements: Contractor shall include all additional requirements as specified in Specification(s).
- O. Contractor shall provide a listing in Table of Contents for design data, with tabbed fly sheet and space for insertion of data.

1.08 SUBMITTAL:

- A. Contractor shall submit to the County for review two (2) copies of preliminary draft or proposed formats and outlines of the contents of the Manual within thirty (30) days of Contractor's start of Work.
- B. For equipment, or component parts of equipment put into service during construction and to be operated by County, Contractor shall submit draft content for that portion of the Manual within ten (10) days after acceptance of that equipment or component.
- C. Contractor shall submit two (2) copies of a complete Manual in final form prior to final Application for Payment. Copy will be returned with Architect/Engineer comments. Contractor must revise the content of the Manual as required by County prior to County's approval of Contractor's final Application for Payment.
- D. Contractor must submit two (2) copies of revised Manual in final form within ten (10) days after final inspection.

END OF DOCUMENT

DOCUMENT 01 78 36

WARRANTIES

PART 1 - GENERAL

1.01 RELATED DOCUMENTS AND PROVISIONS

All Contract Documents should be reviewed for applicable provisions related to the provisions in this document, including without limitation:

- A. General Conditions, including, without limitation, Warranty/Guarantee Information;
- B. Special Conditions.

1.02 FORMAT

- A. Binders: Contractor shall use commercial quality, 8-1/2 by 11 inches, three-side rings, with durable plastic covers; two inch maximum ring size.
- B. Cover: Contractor shall identify each binder with typed or printed title "WARRANTIES" and shall list title of Project.
- C. Table of Contents: Contractor shall provide title of Project; name, address, and telephone number of Contractor and equipment supplier, and name of responsible principal. Contractor shall identify each item with the number and title of the specific Specification, document, provision, or section in which the name of the product or work item is specified.
- D. Contractor shall separate each warranty with index tab sheets keyed to the Table of Contents listing, providing full information and using separate typed sheets as necessary. Contractor shall list each applicable and/or responsible subcontractor(s), supplier(s), and/or manufacturer(s), with name, address, and telephone number of each responsible principal(s).

1.03 PREPARATION:

- A. Contractor shall obtain warranties, executed in duplicate by each applicable and/or responsible subcontractor(s), supplier(s), and manufacturer(s), within ten (10) days after completion of the applicable item or work. Except for items put into use with County's permission, Contractor shall leave date of beginning of time of warranty until the date of completion is determined.

- B. Contractor shall verify that documents are in proper form, contain full information, and are notarized, when required.
- C. Contractor shall co-execute submittals when required.
- D. Contractor shall retain warranties until time specified for submittal.

1.04 TIME OF SUBMITTALS:

- A. For equipment or component parts of equipment put into service during construction with County's permission, Contractor shall submit a draft warranty for that equipment or component within ten (10) days after acceptance of that equipment or component.
- B. Contractor shall submit for County approval all warranties and related documents within ten (10) days after date of completion. Contractor must revise the warranties as required by the County prior to County's approval of Contractor's final Application for Payment.
- C. For items of work delayed beyond date of completion, provide updated submittal within ten days after acceptance, listing the date of acceptance as start of warranty period.

END OF DOCUMENT

DOCUMENT 01 78 39

PROJECT RECORD DOCUMENTS

PART 1 - GENERAL

1.01 RELATED DOCUMENTS AND PROVISIONS:

All Contract Documents should be reviewed for applicable provisions related to the provisions in this document, including without limitation:

- A. General Conditions, including, without limitation, Documents on Work;
- B. Special Conditions.

PART 2 - RECORD DRAWINGS

2.01 GENERAL:

- A. As indicated in the Contract Documents, the County will provide Contractor with one set of reproducible (mylars) plans of the original Contract Drawings.
- B. Contractor shall maintain at each Project Site one set of marked-up blueline prints and each month, or as otherwise agreed, shall transfer all changes and information to those marked-up blueline prints. Contractor shall submit to the Project County one set of reproducible vellums of the Project Record Drawings ("As-Builts") showing all changes incorporated into the Work since the preceding monthly submittal. The Record Drawings shall be available at the Project Site. The Contractor shall submit reproducible vellums at the conclusion of the Project following review of the blueline prints.
- C. Label and date each Record Drawing "RECORD DOCUMENT" in legibly printed letters.
- D. All deviations in construction, including but not limited to pipe and conduit locations and deviations caused by without limitation Change Orders, Construction Claim Directives, RFI's, and Addenda, shall be accurately and legibly recorded by Contractor.
- E. Locations and changes shall be done by Contractor in a neat and legible manner and, where applicable, indicated by drawing a "cloud" around the changed or additional information.

2.02 RECORD DRAWING INFORMATION:

- A. Contractor shall record the following information:
- (1) Locations of Work buried under or outside each building, including, without limitation, all utilities, plumbing and electrical lines, and conduits.
 - (2) Actual numbering of each electrical circuit.
 - (3) Locations of significant Work concealed inside each building whose general locations are changed from those shown on the Contract Drawings.
 - (4) Locations of all items, not necessarily concealed, which vary from the Contract Documents.
 - (5) Installed location of all cathodic protection anodes.
 - (6) Deviations from the sizes, locations, and other features of installations shown in the Contract Documents.
 - (7) Locations of underground work, points of connection with existing utilities, changes in direction, valves, manholes, catch basins, capped stubouts, invert elevations, etc.
 - (8) Sufficient information to locate Work concealed in each building with reasonable ease and accuracy. In some instances, this may be by dimension, in others, it may be in relation to the spaces in the building near which it was installed.
- B. Contractor shall provide additional drawings as necessary for clarification.
- C. Contractor shall provide reproducible record drawings, made from final Shop Drawings marked "No Exceptions Taken" or "Approved as Noted."

PART 3 - RECORD SPECIFICATIONS

3.01 GENERAL:

- A. Contractor shall mark each section legibly to record manufacturer, trade name, catalog number, and supplier of each Product and item of equipment actually installed.

PART 4 - MAINTENANCE OF RECORD DOCUMENTS

4.01 GENERAL

- A. Contractor shall store Record Documents apart from documents used for construction:
 - (1) Provide files and racks for storage of Record Documents.
 - (2) Maintain Record Documents in a clean, dry, legible condition and in good order.
- B. Do not use Record Documents for construction purposes.

END OF DOCUMENT

MICRO ANALYTICAL LABORATORIES, INC.
BULK ASBESTOS ANALYSIS - POLARIZED LIGHT MICROSCOPY (PLM)



1033
 Matthew Reed
 County of Alameda - GSA
 Capital Programs Environmental Dept.
 1401 Lakeside Drive, 10th Floor
 Oakland, CA 94612

PROJECT:
JUVENILE JUSTICE CENTER
2500 FAIRMONT DRIVE
SAN LEANDRO, CA
17215

Micro Log In **336197**
 Total Samples 2
 Date Sampled 08/28/2025
 Date Received 08/28/2025
 Date Analyzed 08/28/2025

SAMPLE IDENTIFICATION

ASBESTOS QUANTITY (AREA %) / TYPES / LAYERS
 Note: "ND" = No Asbestos Detected

**DOMINANT
 OTHER MATERIALS**

Client #: 17215-250828-1A	DRYWALL: ND JOINT COMPOUND: ND TAPE / PAINT: ND	15 % CELLULOSE 3 % FIBROUS GLASS NFM: 'GYPSUM' (CALCIUM SULFATE), CARBONATE.
Micro #: 336197-01 Analyst: CR DRYWALL AND JOINT COMPOUND 3RD MEZZ HU#B4 CORRIDOR CEILING		
Client #: 17215-250828-1B	DRYWALL: ND JOINT COMPOUND: ND TAPE / PAINT: ND	15 % CELLULOSE 3 % FIBROUS GLASS NFM: 'GYPSUM' (CALCIUM SULFATE), CARBONATE.
Micro #: 336197-02 Analyst: CR DRYWALL AND JOINT COMPOUND 3RD MEZZ HU#B5 CORRIDOR CEILING		

Technical Supervisor:

Baojia Ke, Ph.D.

8/28/2025

Date Reported

NVLAP Lab Code 101872-0 (TESTING). Analyses use Polarized Light Microscopy (PLM), Micro Analytical SOP PLM-101. Basic techniques follow EPA – Appendix E to Subpart E of 40 CFR Part 763; Interim Method for the Determination of Asbestos in Bulk Insulation Samples" (originally published 1982), and EPA-600/R93-116 (1993). The 1993 method covers all types of bulk materials and is based on the 1982 Method, with improved analytical techniques for layered samples as required for NESHAP compliance. Asbestos is quantified by calibrated visual estimation. Detection limit is material dependent. Detection of asbestos traces (much less than 1%) may not be reliable or reproducible by PLM. Weight % cannot be determined by PLM. Asbestos with diameter below ~1 µm may not be detected by PLM. Absence of asbestos in dust, debris, and some compact materials, including floor tiles, cannot be conclusively established by PLM, and should be confirmed by Transmission Electron Microscopy (TEM). Interferences may prevent detection of small asbestos fibers, and hinder determination of some optical properties. Tremolite-asbestos or actinolite-asbestos may be indistinguishable by PLM from some similar, non-regulated amphiboles (e.g. the "Libby Amphiboles" richterite and winchite), and should be confirmed by TEM. The lower quantitation limit (reporting limit) of PLM estimation is 1%. The Cal-OSHA definition of asbestos-containing construction material is 0.1% asbestos; however, reliable determination of asbestos percent at this level cannot be done by PLM estimation; PLM Point Counting or TEM weight percent analysis are recommended. Only dominant non-asbestos materials (fibrous and non-fibrous) are listed. This analysis shall not be construed as conclusive for the presence of any reported materials other than asbestos, or for the absence of any non-asbestos material. Common interferences include, but are not limited to: cellulose, fibrous glass, other man-made vitreous fibers, synthetic fibers, elongate fragments of calcium sulfate, talc, wollastonite, animal hair, and other miscellaneous elongate particles. Sample heterogeneity is indicated by listing more than one distinct layer or material on the report. If more than one distinct sample is received in the same container, samples shall be marked with letters and analyzed separately. Layers within a sample are analyzed separately when feasible; if asbestos is detected, percentages are reported for individual layers. Interlayer contamination is possible among any layers in a sample. The notation ND (or "NONE DETECTED") indicates a result of "NO ASBESTOS DETECTED" in a homogeneous sample, or in a layer of a heterogeneous sample. Composite asbestos percentages from multiple layers are applicable only to wallboard / joint compound systems, and may not be representative of true relative proportions of such layers, as assessed by inspectors in the field. Thus, compositing is only a confirmatory technique and is based on customers' descriptions of material as "joint compound" (or similar terms). Customers are solely responsible for identification and description of bulk materials listed on field forms. Laboratory descriptions may differ from those given by customers. Quality Control (QC): all results have been determined to be within acceptance limits prior to reporting. Reanalyzed samples are denoted by two sets of analyst initials. Unless otherwise stated herein, all samples were received in acceptable condition for analysis. This report must not be used to claim product endorsement by NIST or any U.S. Government agency. This report shall not be reproduced except in full, without the approval of Micro Analytical Laboratories, Inc., and pertains only to the samples analyzed as received. NFM = Non-fibrous materials.

5900 HOLLIS STREET, SUITE M - EMERYVILLE, CA 94608 - (510) 653-0824

BULK SAMPLE TRACKING FORM

336197

COUNTY OF ALAMEDA, GSA-CPED
 1401 LAKESIDE DRIVE, 10th Floor
 OAKLAND, CA 94612

Contact Matthew Reed
 Analysis Type PLM
 TAT hr 12hr 24hr 48hr >48hr

FACILITY NAME	Juvenile Justice Center	BLDG. NO.	17215
FACILITY ADDRESS	2500 Fairmont Dr., San Leandro		
SAMPLE TAKEN BY	Matthew Reed	DATE	8/28/25

SAMPLE NUMBER (Bldg # - yymmdd - #)*	17215-250828-1A	MATERIAL TYPE.	drywall + Joint Compound
MATERIAL DESC.	SIZE	COLOR	White
SAMPLE LOCATION	FLOOR	ROOM NO.	AREA
	3rd. Mezz.	HU# B4	Corridor Ceiling

SAMPLE NUMBER	" " -1B	MATERIAL TYPE.	" "
MATERIAL DESC.	SIZE	COLOR	"
SAMPLE LOCATION	FLOOR	ROOM NO.	AREA
	"	HU# B5	"


SAMPLE NUMBER	/	MATERIAL TYPE.	
MATERIAL DESC.	SIZE	COLOR	
SAMPLE LOCATION	FLOOR	ROOM NO.	AREA

RELINQUISHED BY	Matthew Reed	DATE/TIME	8/28/25 @ 11:20
RECEIVED BY	W	DATE/TIME	8/28/25 11:30

- Distribution:
- 1) Lab
 - 2) GSA-CPED QIC 26006
 - 3) Retain One Copy for your files

Lab must submit this form and test results to
 GSA-CPED, 1401 Lakeside Dr., 10th Floor
 Oakland, CA 94612, attn: Matthew Reed,
 Before invoice will be paid.

* - Sample numbers are generated by Building Number followed by the date, year, month, day, and then sample number. For example, a sample collected from Building 1901 on April 30, 1999, would be numbered 1901-990430-01. Please adhere to this numbering method. For samples other than asbestos, insert a sample type indicator after the date and before the sample number. For example 1901-990430-Pb-01, would be a lead sample.

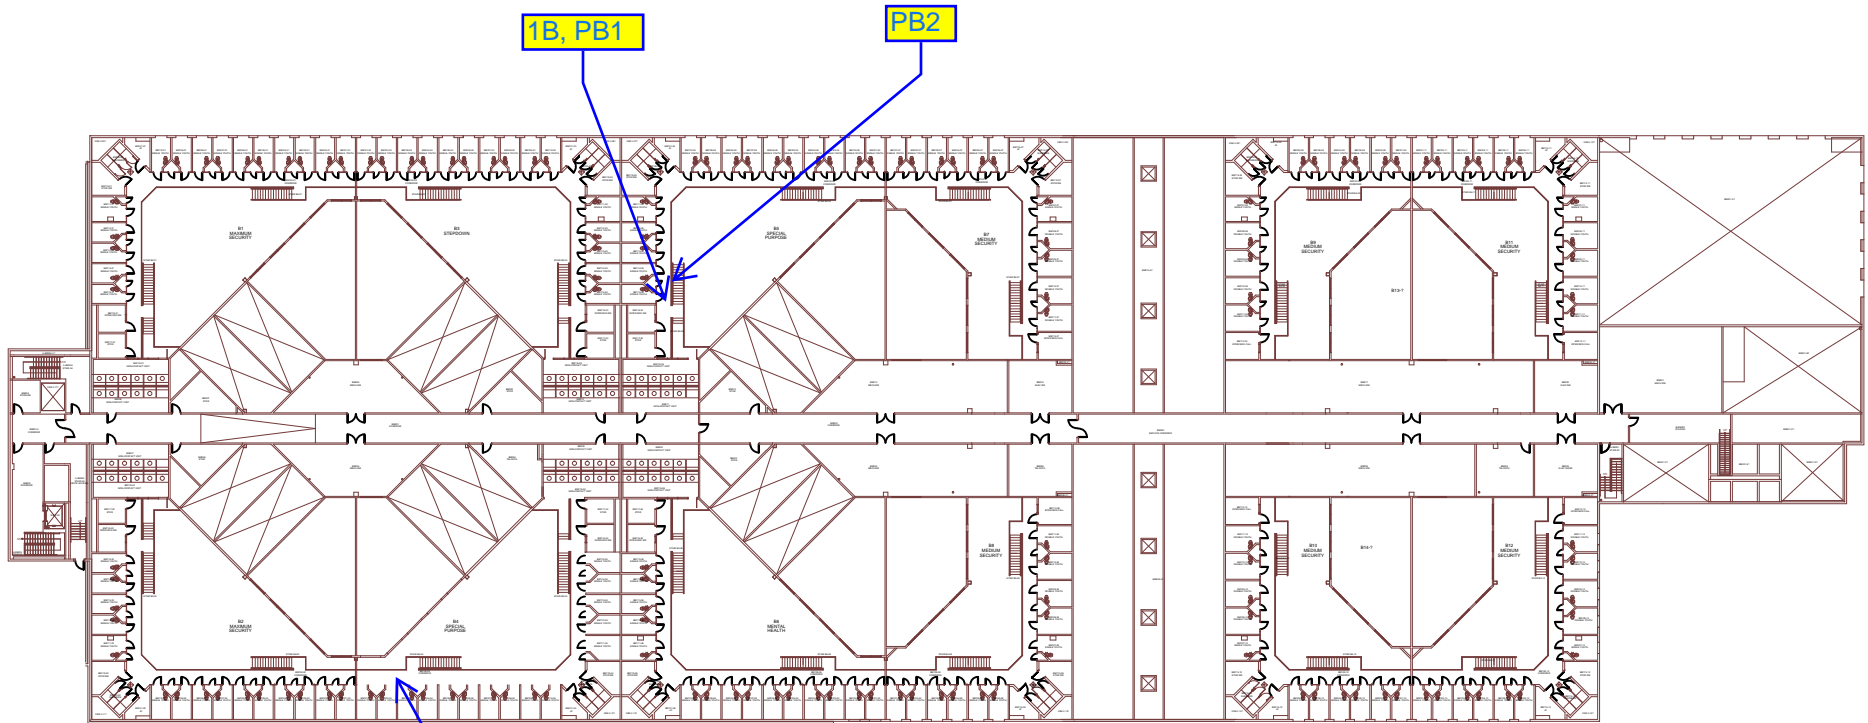

JUVENILE JUSTICE CENTER
MEZZANINE

1A

1B, PB1

PB2

MICRO ANALYTICAL LABORATORIES, INC.

LEAD IN PAINT - FLAME AAS (SW846)



1033

Matthew Reed

County of Alameda - GSA

Capital Programs Environmental Dept.

1401 Lakeside Drive, 10th Floor

Oakland, CA 94612

PROJECT:

JUVENILE JUSTICE CENTER

2500 FAIRMONT DRIVE

SAN LEANDRO, CA

17215

Micro Log In 336198

Total Samples 2

Date Sampled 08/28/2025

Date Received 08/28/2025

Date Analyzed 08/30/2025

Lead Concentration

Sample ID	Weight Percent	mg/kg (ppm)	RDL
Client: 17215-250828-PB1 Lab: 336198-01 WHITE PAINT 3RD MEZZ HU#B5 CORRIDOR CEILING (DRYWALL)	< 0.0040 %	< 40	0.0040 % 40 mg/kg
Client: 17215-250828-PB2 Lab: 336198-02 BLUE W/ RED PRIMER PAINT 3RD MEZZ HU#B5 CORRIDOR FLOOR/ RAILING STRUCTURE BEAM (METAL)	< 0.0050 %	< 50	0.0050 % 50 mg/kg

Technical Supervisor: _____

Long T. Nguyen, Chemistry Supervisor

8/30/2025

Date Reported

Analyst: _____

JJ

AIHA-LAP, LLC Accredited Laboratory, ID #101768. Samples are analyzed by Flame Atomic Absorption Spectrometry (FLAAS) using SOP 23-Paint. This SOP is based on U.S. EPA SW-846 Method 7420 for instrumental analysis, and on ASTM E-1645-21 for nitric acid and hydrogen peroxide digestion. Unless otherwise indicated on this report, all required Quality Control samples have been determined to be in control prior to releasing these analytical results. Unless otherwise stated in this report, all samples were received in acceptable condition for analysis. Note: due to software limitations, the number of reported significant figures does not necessarily reflect the uncertainty of the analysis. If the amount of sample available for analysis is lower than advisable for this method, detection limits and uncertainty will be higher. This report must not be reproduced except in full, without the approval of Micro Analytical Laboratories, Inc., and pertains only to the samples analyzed as received. Unit explanations: mg = milligrams; kg = kilograms; ppm = parts per million. N/A = Not Applicable. RDL = Report Detection Limit.

BULK SAMPLE TRACKING FORM

336198

COUNTY OF ALAMEDA, GSA-CPED
1401 LAKESIDE DRIVE, 10th Floor
OAKLAND, CA 94612

Contact Matthew Reed
Analysis Type
TAT

AA-lead (Target RDL < 50ppm)
hr 12hr (24hr) 48hr >48hr

FACILITY NAME	Juvenile Justice Center	BLDG. NO.	17215
FACILITY ADDRESS	2500 Fairmont Dr., San Leandro		
SAMPLE TAKEN BY	Matthew Reed	DATE	8/28/25

SAMPLE NUMBER (Bldg # - yymmdd - #)*	17215 - 250828 - Pb <u>1</u>	MATERIAL TYPE.	Paint
MATERIAL DESC.	SIZE	COLOR	White
SAMPLE LOCATION	FLOOR	ROOM NO.	AREA
	3 rd . Mezz.	HU # 85	Corridor Ceiling (drywall)

SAMPLE NUMBER	" " - Pb <u>2</u>	MATERIAL TYPE.	Paint
MATERIAL DESC.	SIZE	COLOR	Blue w/ Red Primer
SAMPLE LOCATION	FLOOR	ROOM NO.	AREA
	3 rd . Mezz.	HU # 85	Corridor floor/ Railing Structural Beam (metal)


SAMPLE NUMBER	/	MATERIAL TYPE.	
MATERIAL DESC.	SIZE	COLOR	
SAMPLE LOCATION	FLOOR	ROOM NO.	AREA

RELINQUISHED BY		DATE/TIME	8/28/25 @ 11:20
RECEIVED BY		DATE/TIME	8/28/25 11:30

- Distribution:
- 1) Lab
 - 2) GSA-CPED QIC 26006
 - 3) Retain One Copy for your files

Lab must submit this form and test results to
GSA-CPED, 1401 Lakeside Dr., 10th Floor
Oakland, CA 94612, attn: Matthew Reed,
Before invoice will be paid.

* - Sample numbers are generated by Building Number followed by the date, year, month, day, and then sample number. For example, a sample collected from Building 1901 on April 30, 1999, would be numbered 1901-990430-01. Please adhere to this numbering method. For samples other than asbestos, insert a sample type indicator after the date and before the sample number. For example 1901-990430-Pb-01, would be a lead sample.

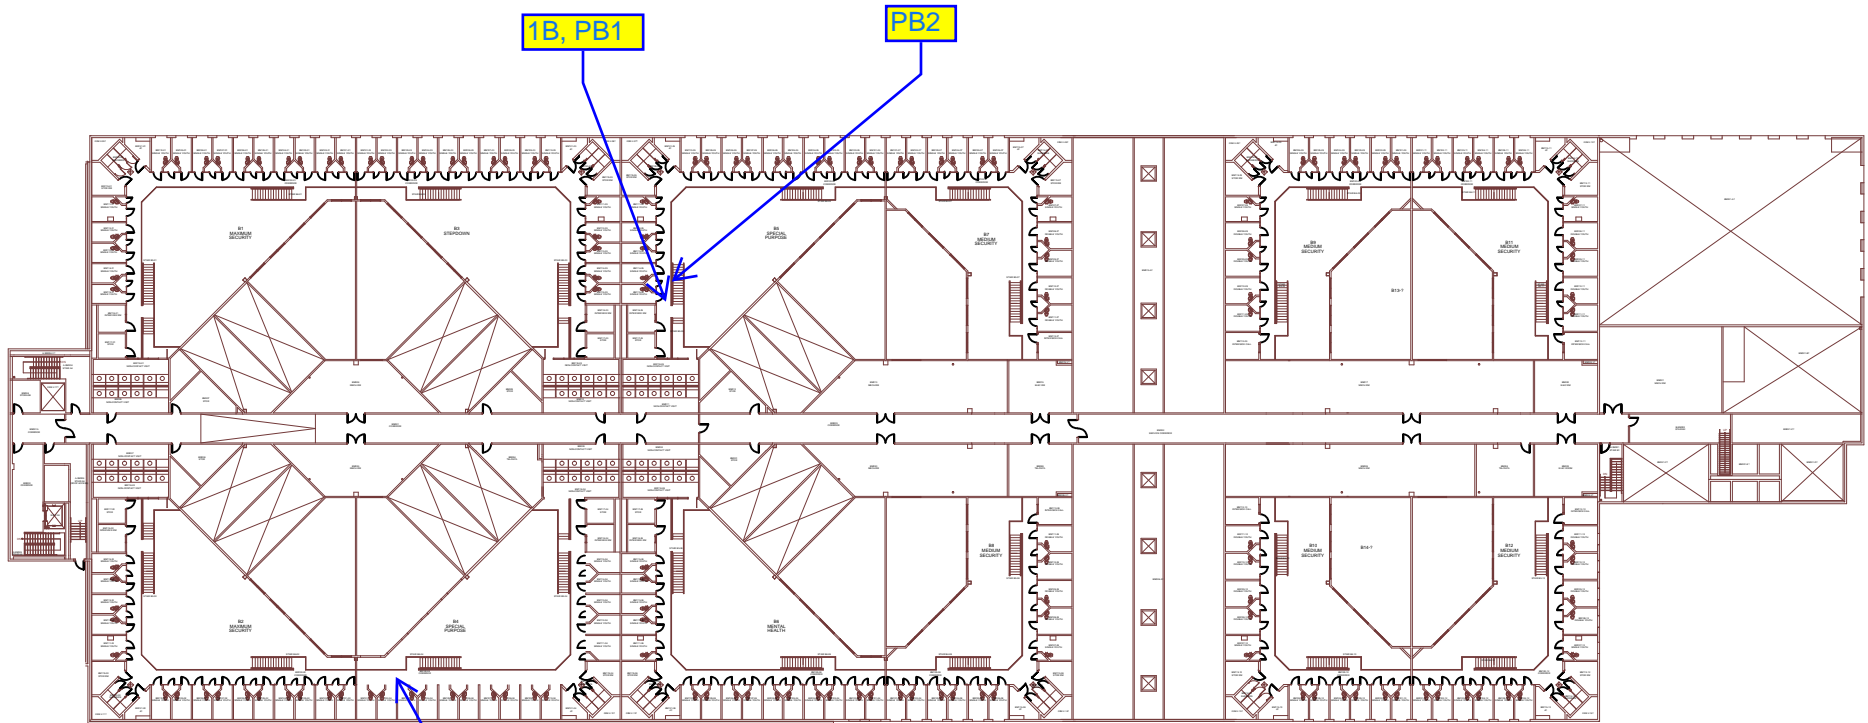

1B, PB1

PB2

1A

JUVENILE JUSTICE CENTER
MEZZANINE

EXHIBIT B

YOUTH FACILITY SECURITY SITE REQUIREMENTS

1. Security Site Clearance Requirements

- 1.1. Successful Contractor's personnel who perform any work in Alameda County youth detention facilities must successfully pass and maintain to the satisfaction of the Alameda County Probation Department a security and background check performed by ACPD ("Clearance") This is an individual clearance. Once obtained, this clearance must be renewed on an annual basis.
- 1.2. Applicants must not have any record on the **Child Abuse Central Index (CACI)** in California at any point in their life. This is a strict and mandatory requirement for all applicants. A positive CACI record, regardless of when it occurred or the nature of the allegation, will disqualify a person from being granted entry into the facility.
- 1.3. Failure to pass, divulge information, or comply with the background process will prohibit an individual from entry into ACPD facilities on behalf of or to perform work for Contractor. If a Clearance is refused for any individual, Contractor shall be notified, and Contractor shall provide a replacement suitable to ACPD
- 1.4. Contractor's employees shall submit the County Security Site Clearance forms prior to working on any Alameda County Youth detention facility.
- 1.5. The Contractor and each subcontractor at all tiers must complete and submit the required forms included in this Exhibit.

2. Nondisclosure and Use of Information Agreement

- 2.1. Contractors who participate in the procurement/bidding process and perform work in County Youth detention facilities must complete and submit the Nondisclosure Agreement included in this Exhibit.

3. Site Visit Requirements

- 3.1. All participants must have successfully passed and/or maintain current security and background site clearance to the current satisfaction of ACPD prior to attending any site visit.
- 3.2. Completed Nondisclosure Agreements will be collected on the day of the site visit prior to the site walk.
- 3.3. Completed Consultant/Contract Personnel Agreements and PREA Acknowledgements will be collected on the day of the site visit prior to the site walk.

- 3.4. All contractors, employees, subcontractors, volunteers, and consultants for the successful vendors must submit to having their fingerprints recorded as directed by the Alameda County Probation Department (ACPD). No person on the Child Abuse Central Index (CACI) will be allowed in an Alameda County Juvenile Facility.

END OF DOCUMENT

EXHIBIT C

COUNTY OF ALAMEDA MINIMUM INSURANCE REQUIREMENTS

Without limiting any other obligation or liability under this Agreement, the Contractor, at its sole cost and expense, shall secure and keep in force during the entire term of the Agreement or longer, as may be specified below, the following minimum insurance coverage, limits and endorsements. The County reserves the right to modify these requirements, including limits, based on the nature of the risk, prior experience, insurer, coverage, or other special circumstances. If the contractor maintains broader coverage and/or higher limits than the minimums shown below, the County requires and shall be entitled to the broader coverage and/or the higher limits maintained by the Contractor. Any available insurance proceeds in excess of the specified minimum limits of insurance and coverage shall be available to the County.

TYPE OF INSURANCE COVERAGES		MINIMUM LIMITS
A	Commercial General Liability Premises Liability; Products and Completed Operations; Contractual Liability; Personal Injury and Advertising Liability	\$1,000,000 per occurrence (CSL) Bodily Injury and Property Damage
B	Commercial or Business Automobile Liability All owned vehicles hired or leased vehicles, non-owned, borrowed and permissive uses. Personal Automobile Liability when extended to cover your business is acceptable for individual contractors with no transportation or hauling related activities	\$1,000,000 per occurrence (CSL) Any Auto or Hired and Non-Owned Autos Bodily Injury and Property Damage
C	Workers' Compensation (WC) and Employers Liability (EL) As required by State of California	WC: Statutory Limits EL: No less than \$1,000,000 per accident for bodily injury or disease

Endorsements and Conditions:

1. **ADDITIONAL INSURED:** County of Alameda, its Board of Supervisors, the individual members thereof, and all County officers, agents, employees, volunteers, and representatives are to be covered as additional insureds on the CGL policy with respect to liability arising out of work or operations performed by or on behalf of the Contractor including materials, parts, or equipment furnished in connection with such work or operations. General liability coverage can be provided in the form of an endorsement to the Contractor's insurance (at least as broad as ISO Form CG 20 10 11 85 or if not available, through the addition of **both** CG 20 10, CG 20 26, CG 20 33, or CG 20 38; **and** CG 20 37 if a later edition is used). Auto policy shall contain or be endorsed to contain additional insured coverage for the County.
2. **DURATION OF COVERAGE:** All required insurance shall be maintained during the entire term of the Agreement. In addition, Insurance policies and coverage(s) written on a claims-made basis shall be maintained and evidence of insurance must be provided during the entire term of the Agreement and for at least five (5) years following the later of termination of the Agreement and acceptance of all work provided under the Agreement, with the retroactive date of said insurance (as may be applicable) concurrent with the commencement of activities pursuant to this Agreement. If coverage is cancelled or non-renewed, and not replaced with another claims-made policy form with a Retroactive Date prior to the contract effective date, the Contractor must purchase "extended reporting" coverage for a minimum of five (5) years after completion of work.
3. **REDUCTION OR LIMIT OF OBLIGATION:** All insurance policies, including excess and umbrella insurance policies, shall be primary and non-contributory coverage at least as broad as ISO CG 20 10 04 13 as respects the County, its officers, officials, employees, or volunteers. Any insurance or self-insurance maintained by the County, its officers, officials, employees, or volunteers shall be excess of the Contractor's insurance and shall not contribute with it. Pursuant to the provisions of this Agreement insurance effected or procured by the Contractor shall not reduce or limit Contractor's contractual obligation to indemnify and defend the Indemnified Parties.
4. **INSURER FINANCIAL RATING:** Insurance shall be maintained through an insurer with an A.M. Best Rating of no less than A: VII or equivalent, shall be admitted to the State of California unless otherwise acceptable by Risk Management, and with deductible amounts acceptable to the County. Acceptance of Contractor's insurance by County shall not relieve or decrease the liability of Contractor hereunder. Self-insured retentions must be declared and approved. Any deductible or self-insured retention amount or other similar obligation under the policies shall be the sole responsibility of the Contractor. The policy language shall provide or be endorsed to provide, that the self-insured retention may be satisfied by either the named insured or County.
5. **SUBCONTRACTORS:** Contractor shall include all subcontractors as an insured (covered party) under its policies or shall verify that the subcontractor, under its own policies and endorsements, has complied with the insurance requirements in this Agreement, including this Exhibit.
6. **JOINT VENTURES:** If Contractor is an association, partnership or other joint business venture, required insurance shall be provided by one of the following methods:
 - Separate insurance policies issued for each individual entity, with each entity included as a "Named Insured" (covered party), or at minimum named as an "Additional Insured" on the other's policies. Coverage shall be at least as broad as in the ISO Forms named above.
 - Joint insurance program with the association, partnership or other joint business venture included as a "Named Insured".
7. **CANCELLATION OF INSURANCE:** Each insurance policy required above shall provide that coverage shall not be cancelled, except with notice of cancellation provided to the County in accordance with policy terms and conditions.
8. **CERTIFICATE OF INSURANCE:** Before commencing operations under this Agreement, Contractor shall provide Certificate(s) of insurance and applicable insurance endorsements as set forth in the provisions of this Agreement and this Exhibit C, in forms satisfactory to County, evidencing that all required insurance coverage is in effect. However, failure to obtain the required documents prior to the work beginning shall not waive the Contractor's obligation to provide them. The County reserves the right to require the Contractor to provide complete, certified copies of all required insurance policies, including endorsements required by these specifications, at any time.

COUNTY OF ALAMEDA

JUVENILE JUSTICE CENTER SCREENED SAFETY BARRIERS

2500 FAIRMONT DR, SAN LEANDRO, CA 94578

100% CONSTRUCTION DOCUMENTS SET

4/14/2025




01/03/2025 11:48:18 AM C:\Users\dpw\Documents\20250414_JJC_Safety Barriers_Screened Safety Barriers\DWG\G-000.dwg
Copyright 2025 AE3 Architecture + CM. All rights reserved. These plans and specifications are intended for the use of the County of Alameda and are not to be used for any other project without the written consent of AE3 Partners.




ARCHITECTURE + CM
11 Embarcadero West, Suite 205
Oakland, California 94607
Ph.: 510-538-9991
www.ae3partners.com

NO.	ISSUE/REVISION	MM-DD-YYYY
1	10% DESIGN DEVELOPMENT SET	02/24/2025
2	20% CONSTRUCTION DOCUMENTS	03/17/2025
3	100% CONSTRUCTION DOCUMENTS	04/14/2025
4	PERMIT REVIEW RESPONSES	06/20/2025

KEY PLAN

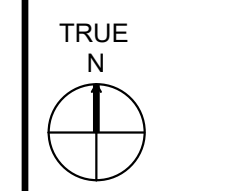

PROFESSIONAL SEAL

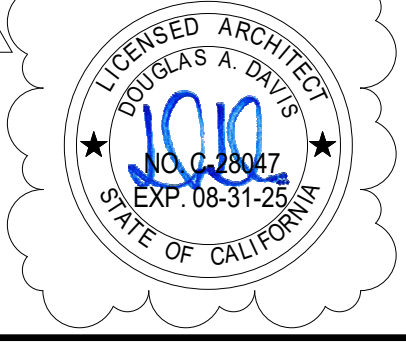

PROJECT
JUVENILE JUSTICE CENTER
SCREENED SAFETY BARRIERS

PROJECT ADDRESS
2500 FAIRMONT DR.
SAN LEANDRO, CA 94578

SHEET TITLE
COVER SHEET

DRAWN BY DP	REVIEWED BY AD	SHEET NUMBER G-000
PROJECT NUMBER 2024042		
DATE 02-24-2025		

PROJECT TEAM

CLIENT
 COUNTY OF ALAMEDA
 GENERAL SERVICE AGENCY
 1401 LAKESIDE DRIVE, OAKLAND CA, 94612
 TEL.: 510-384-0017

CONTACT: NIVEDITA GUPTA
 EMAIL: NIVI.GUPTA@ACGOV.ORG

ARCHITECT
 AE3 ARCHITECTURE + CM
 11 EMBARCADERO WEST, SUITE 205
 OAKLAND, CA 94607
 TEL.: 510-538-9991

CONTACT: DOUG DAVIS
 EMAIL: DOUGD@AE3PARTNERS.COM

STRUCTURAL
 OLM CONSULTING ENGINEERS
 1305 FRANKLIN ST STE 312, OAKLAND, CA 94612
 TEL: 925- 330-9804

CONTACT: TOMASZ WIENSKOWSKI
 EMAIL: TOMASZ@OLMM.COM

PROJECT DESCRIPTION

PROJECT NAME: JUVENILE JUSTICE CENTER - SCREENED SAFETY BARRIERS
PROJECT ADDRESS: 2500 FAIRMONT DR, SAN LEANDRO, CA 94578
OWNER: COUNTY OF ALAMEDA

SCOPE OF WORK: ADD SCREENED SAFETY BARRIERS TO THE UPPER TIER AND STAIRCASES IN 6 YOUTH HOUSING UNITS.

GOVERNING AUTHORITY: ALAMEDA COUNTY PUBLIC WORKS

SHEET INDEX

SHEET NUMBER	SHEET NAME
GENERAL INFORMATION	
G-000	COVER SHEET
G-001	PROJECT INFORMATION
G-002	GENERAL NOTES, ABBREVIATIONS, & SYMBOLS
ARCHITECTURAL	
A-201	LEVEL 3 & 3 MEZZANINE FLOOR PLANS - HOUSING UNITS 1-6
A-202	LEVEL 3 & 3 MEZZANINE FLOOR PLANS - HOUSING UNITS 7-12
A-501	INTERIOR ELEVATIONS
A-601	LEVEL 3 REFLECTED CEILING PLAN - HOUSING UNITS 1-6
A-602	LEVEL 3 REFLECTED CEILING PLAN - HOUSING UNITS 7-12
A-902	INTERIOR DETAILS
STRUCTURAL	
S-001	GENERAL NOTES
S-002	GENERAL NOTES
S-200	LEVEL 3 & 3M FLOOR PLANS - HOUSING UNITS - 1-6
S-201	LEVEL 3 & 3M HOUSING 7-12
S-400	TYPICAL DETAILS
TOTAL: 14	



NO.	ISSUE/REVISION	MM-DD-YYYY
1	10% DESIGN DEVELOPMENT SET	02/24/2025
2	10% CONSTRUCTION DOCUMENTS	03/07/2025
3	10% CONSTRUCTION DOCUMENTS	04/14/2025
4	PERMIT REVIEW RESPONSES	06/20/2025

PROJECT ALTERNATES

NONE.

PROJECT CODES

ALL WORK TO BE PERFORMED IN ACCORDANCE WITH ALL APPLICABLE CODES AND REGULATIONS OF ALL AUTHORITIES HAVING JURISDICTION.

2022 CALIFORNIA BUILDING CODE
 2022 CALIFORNIA ELECTRICAL CODE
 2022 CALIFORNIA MECHANICAL CODE
 2022 CALIFORNIA PLUMBING CODE
 2022 CALIFORNIA ENERGY CODE
 2022 CALIFORNIA FIRE CODE
 2022 CALIFORNIA GREEN BUILDING CODE
 2010 ADA STANDARDS

PROJECT SCOPE


ADD SCREENED SAFETY BARRIERS TO THE UPPER TIER AND STAIRCASES IN 6 YOUTH HOUSING UNITS.

NOTE FOR BIDDERS:
 TWO HOUSING UNITS ARE SHOWN IN PLAN, A LARGER ONE AND A SMALLER ONE. THE LARGER ONE IS SAMPLE OF THE FIRST 6 HOUSING UNITS TO RECEIVE SAFETY BARRIERS. THE SMALLER IS FOR THE LATER PHASE OF 6 UNITS TO POTENTIALLY BE ADDRESSED.


DEFERRED SUBMITTALS

NONE.


VICINITY MAP

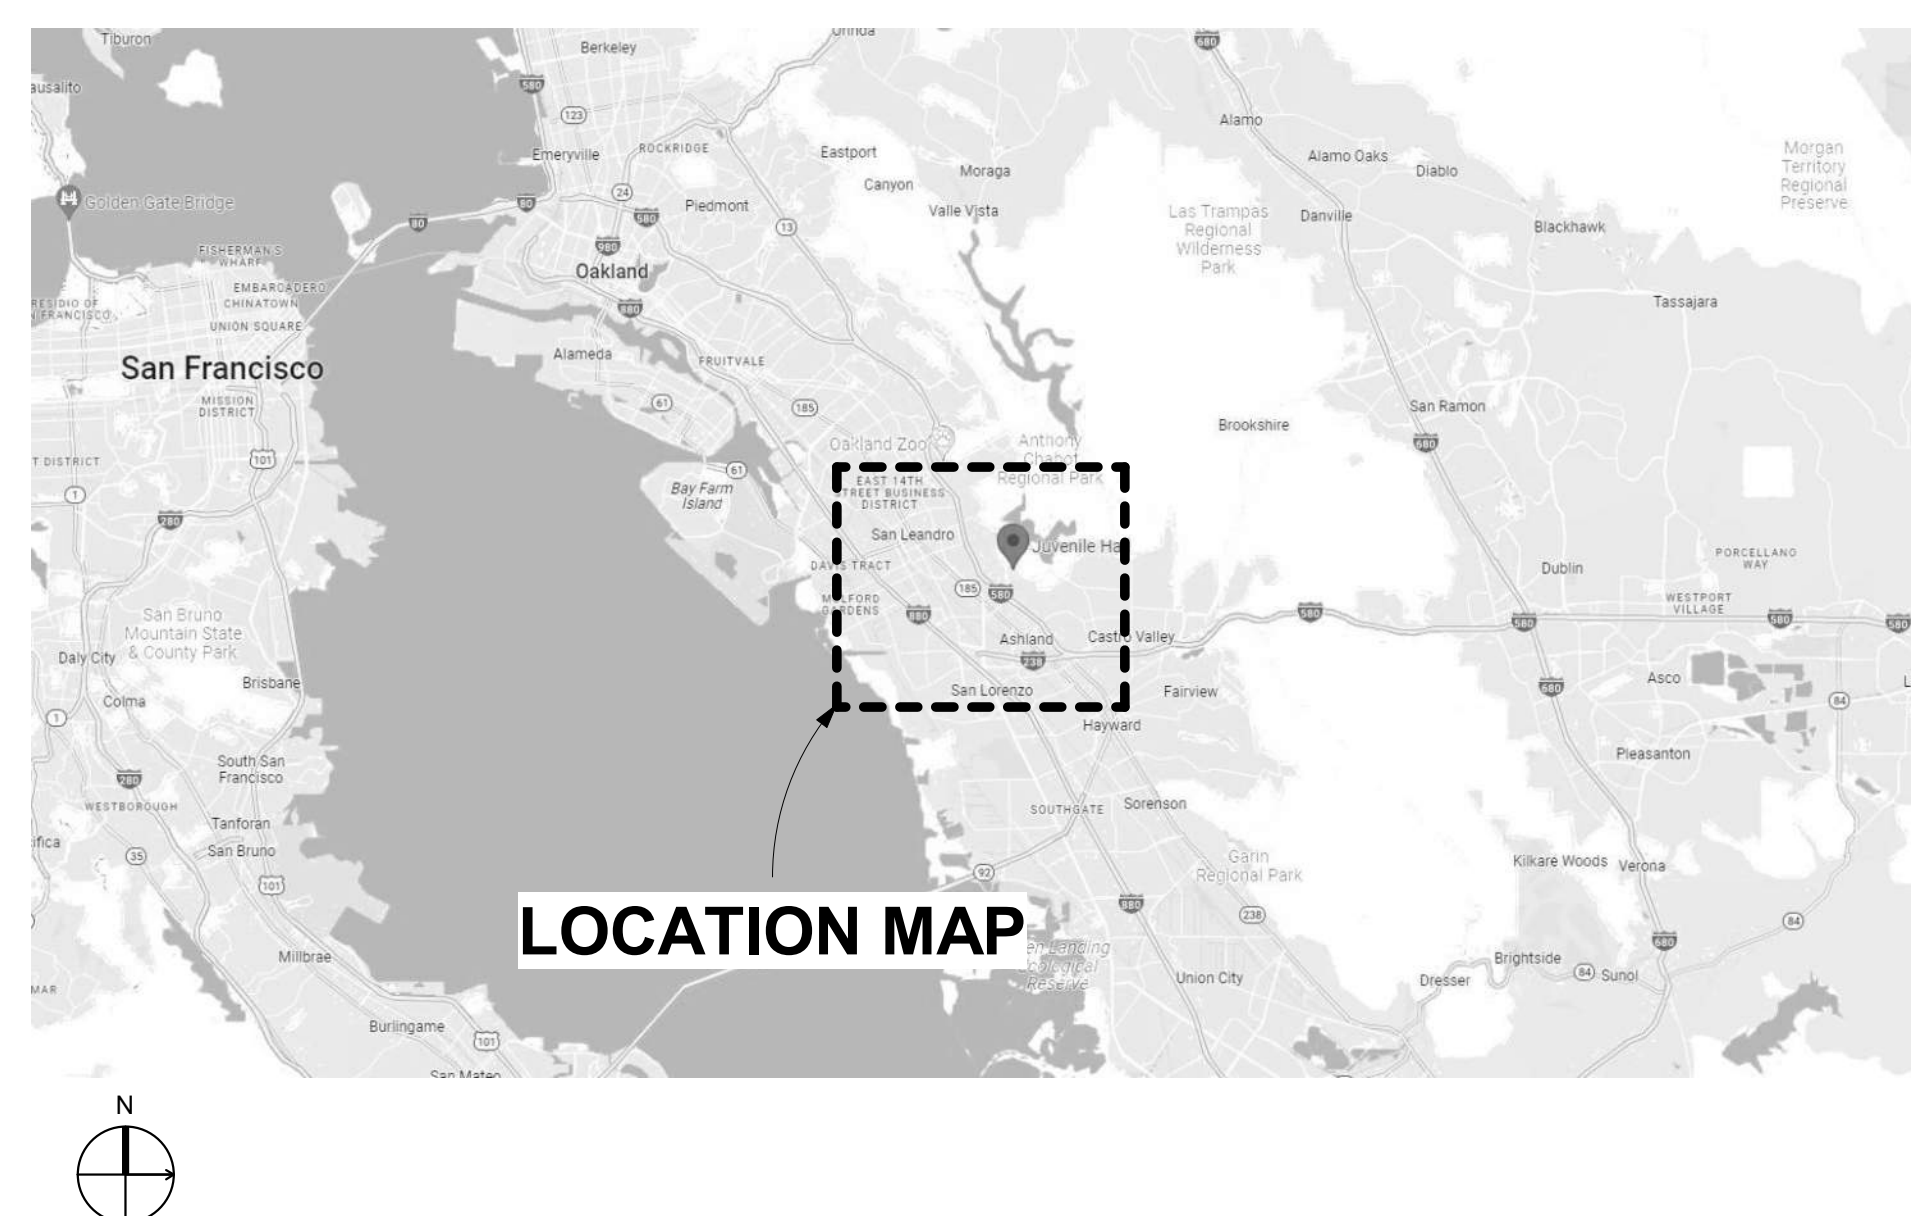


LOCATION MAP

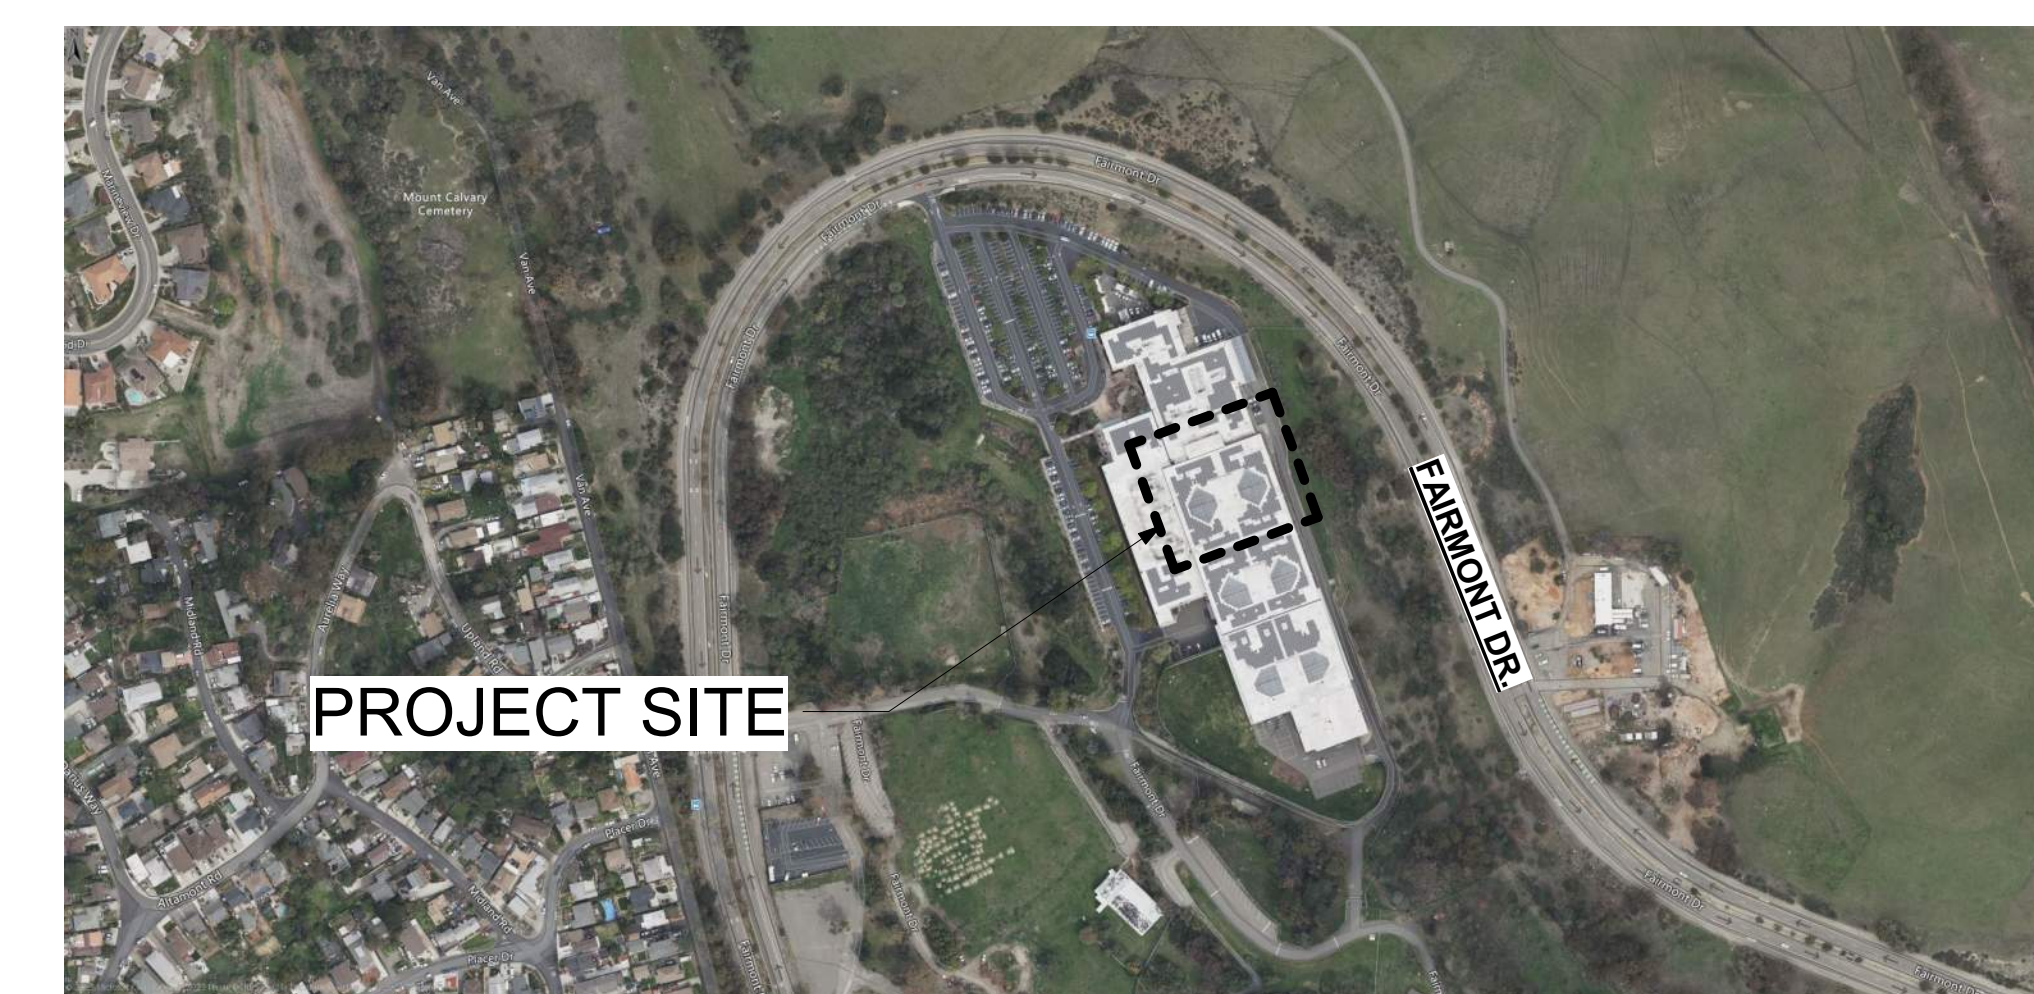

KEY PLAN

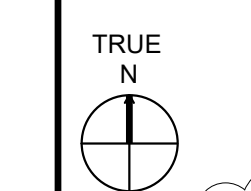

PROFESSIONAL SEAL

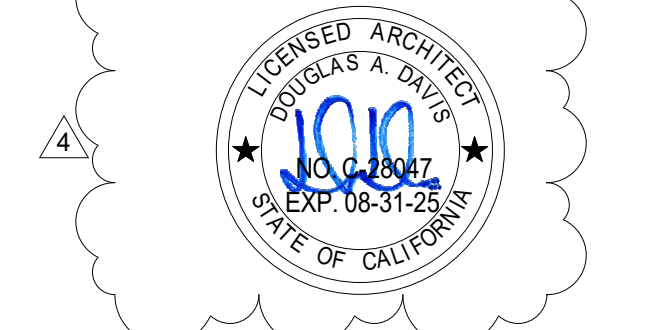


PROJECT
 JUVENILE JUSTICE CENTER
 SCREENED SAFETY BARRIERS

PROJECT ADDRESS
 2500 FAIRMONT DR,
 SAN LEANDRO, CA 94578

SHEET TITLE
 PROJECT INFORMATION

DRAWN BY DP	REVIEWED BY AD	SHEET NUMBER G-001
PROJECT NUMBER 2024042		DATE 02-24-2025

SYMBOLS

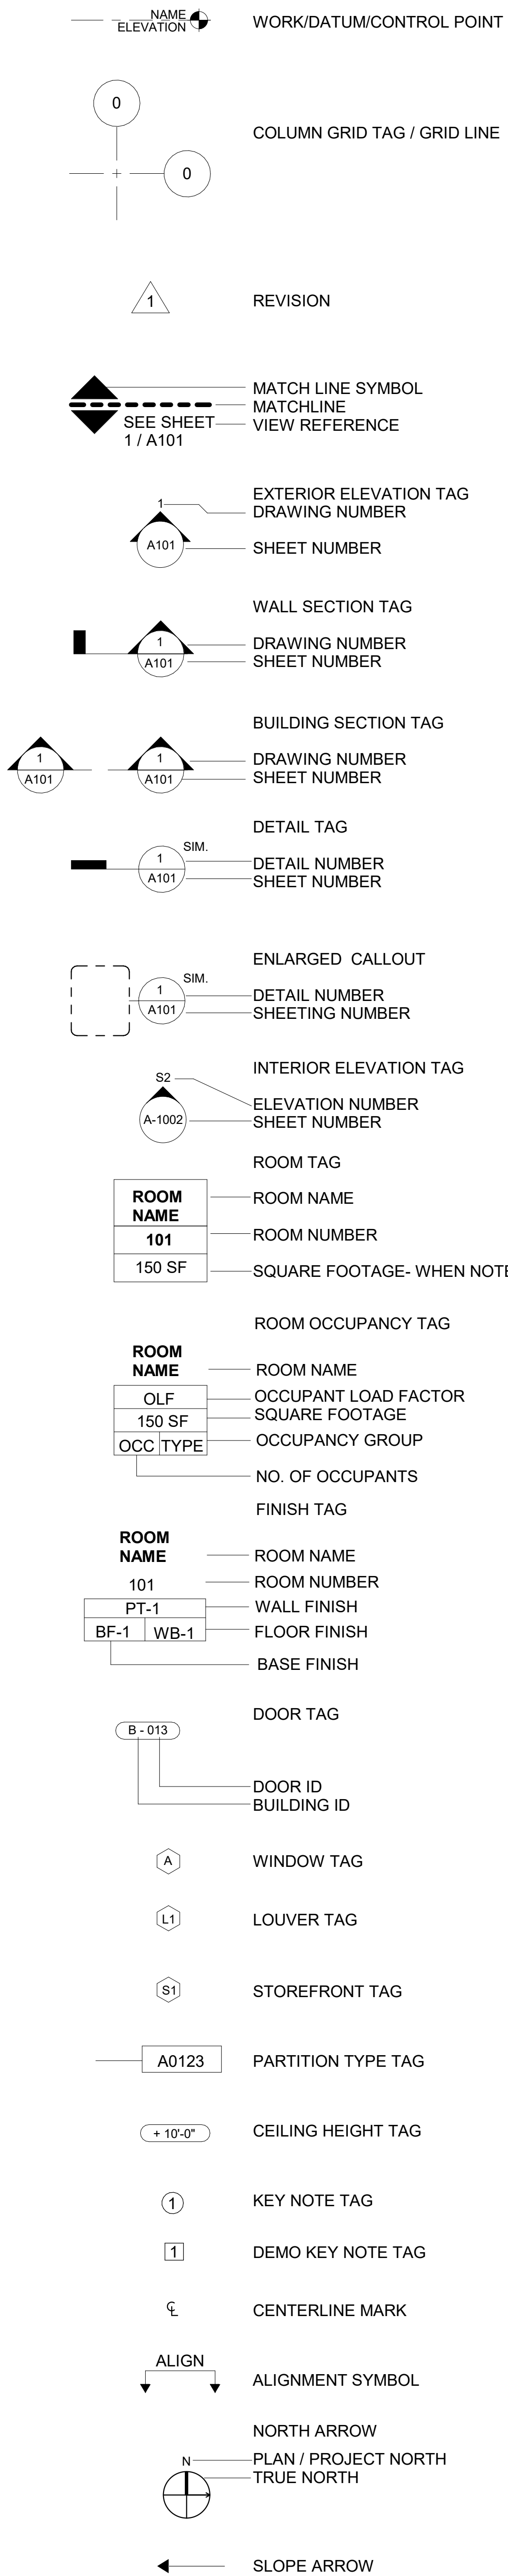

ABBREVIATIONS

&	AND	FRMG	FRAMING	RAD	RADIUS
∠	ANGLE	FRP	FIBERGLASS REINFORCED FULL SISTER PANEL	RD	ROOF DRAIN
@	AT	FS	FULL SISTER PANEL	REBAR	REINFORCING BAR
∠	CENTERLINE	FSK	FLOOR SINK	REFL	REFLECTED OR REFLECTIVE
∠	DEGREES (45 DEGREES)	FT	FOOT, FEET	REFR	REFRIGERATOR
∠	DIAMETER OR ROUND	FTG	FOOTING	REINF	REINFORCED
∠	POUND OR NUMBER	FURR	FURRING	REQ	REQUIRED
∠	PROPERTY LINE	GA	GAUGE	RET	RETAINING
∠	LESS THAN	GALV	GALVANIZED	REV	REVISION OR REVISED
∠	GREATER THAN	GB	GRAB BAR	REVER	REVERSED
A/C	AIR CONDITIONING	GEN	GENERAL	RF	RESILIENT FLOORING
AB	ANCHOR BOLT	GFRG	GLASS FIBER REINFORCED CONCRETE	RFI	REQUEST FOR INFORMATION
AC	ASPHALTIC CONCRETE	GFRG	GLASS FIBER REINFORCED (GYPSUM)	RH	RIGHT HAND
ACOUS	ACOUSTICAL	GR	GRADE	RM	ROOM
ACT	ACOUSTIC CEILING TILE	GRAN	GRANITE	RND	ROUND
AD	AREA DRAIN	GSM	GALVANIZED SHEET METAL	RO	ROUGH OPENING
ADA	AMERICANS WITH DISABILITIES ACT	GYP	GYPSUM	ROW	RIGHT OF WAY
ADJ	ADJUSTABLE	GLAZ	GLAZING IRON	RWD	REDWOOD
AFF	ABOVE FINISHED FLOOR	GND	GROUND	RWL	RAIN WATER LEADER
AGGR	AGGREGATE	GR	GRADE	S	SOUTH
ALUM	ALUMINUM	GRAN	GRANITE	S&P	SHELF AND CLOTHES POLE
APPROX	APPROXIMATE	GSM	GALVANIZED SHEET METAL	SAD	SEE ARCHITECTURAL DRAWINGS
ARCH	ARCHITECTURAL	GYP	GYPSUM	SC	SEALED CONCRETE
ASPH	ASPHALTIC	GWB	GYPSUM WALL BOARD	SCD	SEE CIVIL DRAWINGS
AUTO	AUTOMATIC	H	HIGH	SCHED	SCHEDULE
AVG	AVERAGE	HB	HOSE BIB	SCP	SECURITY COMMUNICATION SYSTEM PANEL
AV	ACOUSTICAL VENT	HC	HOLLOW CORE	SCWD	SOLID CORE WOOD DOOR
BD	BOARD	HOP	HANDICAPPED	SD	SOAP DISH OR DISPENSER
BTUM	BITUMINOUS	HD	HEAD	SEC	SECTION
BULDG	BUILDING	HW	HARDWOOD	SED	SEE ELECTRICAL DRAWINGS
BLK	BLOCK	HW	HARDWARE	SF	SQUARE FEET
BLKG	BLOCKING	HH	HANDHOLE	SFPD	SEE FIRE PROTECTION DRAWINGS
BM	BEAM	HM	HOLLOW METAL	SGD	SLIDING GLASS DOOR
BO	BOTTOM OF	HO	HOPPER (WINDOW)	SH	SINGLE HUNG (WINDOW)
BSMT	BASEMENT	HP	HIGH POINT	SH	SHELL
B/T	BETWEEN	HR	HOUR	SHR	SHOWER
BUR	BUILT-UP ROOF	HT	HEIGHT	SHT	SHEET
BUWP	BUILT-UP WATERPROOFING	HVAC	HEATING VENTING & AIR CONDITIONING	SHTG	SHEATHING
C	CONDUIT	HWH	HOT WATER HEATER	SIM	SIMILAR
CAB	CABINET	IDL	INSIDE DIAMETER	SLAD	SEE LANDSCAPE DRAWINGS
CAT	CATEGORY	IDF	INTERMEDIATE DISTRIBUTION FRAME	SLTD	SEE LIGHTING DRAWINGS
CB	CATCH BASIN	IN	INCH, INCHES	SMD	SEE MECHANICAL DRAWINGS
CC	CATCH TO CENTER	IN	INCH, INCHES	SNW	SHEET METAL WATERPROOFING
CEM	CEMENT	INCAN	INCANDESCENT	SND	SANITARY NAPKIN DISPENSER
CER	CERAMIC	INSUL	INSULATION	SNR	SANITARY NAPKIN RECEPTACLE
CFCI	CONTRACTOR FURNISHED CONTRACTOR INSTALLED	INT	INTERIOR	SOG	SLAB ON GRADE
CFOI	CONTRACTOR FURNISHED OWNER INSTALLED	IT	INFORMATION TECHNOLOGY	SP	STANDPIPE
CG	CORNER GUARD	JAN	JANITOR	SPEC	SPECIFICATION
CI	CAST IRON	JCT	JUNCTION	SPD	SEE PLUMBING DRAWINGS
CIP	CAST IN PLACE	JST	JOIST	ST	STANDARD
CJ	CONTROL JOINT	JT	JOINT	SPRM	SINGLE PLY ROOF MEMBRANE
CLG	CEILING	KIT	KITCHEN	SS	STAINLESS STEEL
CLKG	CAULKING	KHB	KEYED HOSE BIB	SSD	SEE STRUCTURAL DRAWINGS
CLO	CLOSET	LAM	LAMINATE	STD	STANDARD
CLR	CLEAR	LAN	LOCAL AREA NETWORK	STL	STEEL
CNTR	COUNTER	LAND	LANDING	STN	STAINLESS
CO	CLEAN OUT	LAV	LAVATORY	STOR	STORAGE
COL	COLUMN	LCC	LEAD COATED COPPER	STRL	STRUCTURAL
COMB	COMBUSTION	LH	LEFT HAND	SUPS	SUSPENDED
COMP	COMPOSITION	LP	LOW POINT	SV	SHEET VINYL
CMU	CONCRETE MASONRY UNIT	LT	LIGHT	SYM	SYMMETRICAL
CONC	CONCRETE	LV	LOW VOLTAGE	T	TREAD
CONN	CONNECTION	LWT	LIGHTWEIGHT	T&B	TOP AND BOTTOM
CONSTR	CONSTRUCTION	MAT	MATERIAL	T&G	TONGUE AND GROOVE
CONT	CONTINUOUS	MAX	MAXIMUM	TB	TOWEL BAR
CORR	CORRIDOR	MB	MACHINE BOLT	TC	TRASH COMPACTOR
CPT	CARPET	MBL	MARBLE	TEL	TELEPHONE
CS	CASEMENT (WINDOW)	MBX	MAILBOX	TEMP	TEMPERED
CT	CERAMIC TILE	MC	MEDICINE CABINET	TEMP	TEMPORARY
CTR	CENTER	MD	MEDIUM DENSITY	TERRAZO	TERRAZO
CTSK	COUNTERSUNK	MDF	MAIN DISTRIBUTION FRAME	THK	THICK
CYL	CYLINDER	MDF	MAIN DISTRIBUTION FRAME	THRS	THRESHOLD
DEMO	TO DEMOLISH	MECH	MECHANICAL	TOP OF	TOP OF
DEMOED	TO BE DEMOLISHED	MEC	MEDIUM	TOW	TOP OF WALL
D	DEEP	MEM	MEMBRANE	TPH	TOILET PAPER HOLDER
DBL	DOUBLE	MFR	MANUFACTURER	TRASH	TRASH RECEPTACLE
DEPT	DEPARTMENT	MH	MANHOLE	TS	TUBE STEEL
DF	DRINKING FOUNTAIN	MIN	MINIMUM	TYP	TYPICAL
DFPT	DOUGLAS FIR PRESSURE TREATED	MIR	MIRROR	UG	GEL-FILLED UNDERGROUND CABLE
DH	DOUBLE HUNG (WINDOW)	MISC	MISCELLANEOUS	UL	UNDERWRITERS LABORATORIES, INC.
DIA	DIAMETER	MISC	MISCELLANEOUS	UNF	UNFINISHED
DIF	DIFFUSER	MO	MOISTURE RESISTANT	UNO	UNLESS NOTED OTHERWISE
DIM	DIMENSION	MNTD	MOUNTED	W/	WITH
DIMP	DIMENSION POINT	MUL	MULLION	W/D	WASHER AND DRYER
DISP	DISPOSAL	MW	MICROWAVE	W	WEST OR WIDE
DN	DOWN	(N)	NEW	W/O	WITHOUT
DO	DOOR OPENING	N	NORTH	WAN	WIDE AREA NETWORK
DR	DOOR	N/A	NOT APPLICABLE	WAO	WATER AREA OUTLET
DS	DOWNSPOUT	NIC	NOT IN CONTRACT	WAP	WIRELESS ACCESS POINT
DSP	DRY STANDPIPE	NO	NUMBER	WC	WATER CLOSET
DTL	DETAIL	NOM	NOMINAL	WD	WOOD
DW	DISHWASHER	NR	NON RATED	WH	WATER HEATER
DWG	DRAWING	NTS	NOT TO SCALE	WI-FI	WIRELESS FIDELITY
DWR	DRAWER	OBS	OBSCURE (GLASS)	WP	WHERE OCCURS
(E)	EXISTING	OC	ON CENTER	WPM	WATERPROOF
E	EAST	OD	OUTSIDE DIAMETER	WR	WATER RESISTANT
EA	EACH	OFCI	OWNER FURNISHED, CONTRACTOR INSTALLED	WS	WEATHERSTRIPPING
EFOS	EXTERIOR FACE OF STUD	OFOI	OWNER FURNISHED, OWNER INSTALLED	WSCT	WAINSCOT
EJ	EXPANSION JOINT	OFD	OVERFLOW DRAIN	WSP	WET STANDPIPE
EL	ELEVATION	OPER	OPERABLE	WT	WEIGHT
ELEC	ELECTRICAL	OPG	OPENING	VCT	VINYL COMPOSITE TILE
ELEV	ELEVATOR	OPP	OPPOSITE	VERT	VERTICAL
EMER	EMERGENCY	OSP	OUTSIDE PLANT	VEST	VESTIBULE
ENCL	ENCLOSURE	PC	PIECE OR PRECAST	VIF	VERIFY IN FIELD
EO	EDGE OF	PERP	PERPENDICULAR		
EP	ELECTRICAL PANEL	PKT	POCKET (DOOR)		
EQ	EQUAL	PL	PLATE		
EQT	EQUIPMENT	PLAM	PLASTIC LAMINATE		
EWC	ELECTRICAL WATER COOLER	PLAS	PLASTER		
EXH	EXHAUST	PLYWD	PLYWOOD		
EXP	EXPANSION	PNL	PANEL		
EXPO	EXPOSED	POE	POWER OVER ETHERNET		
EXT	EXTERIOR	POLCON	POLISHED CONCRETE		
F	FIXED POSITION (WINDOW)	POLY	POLYETHYLENE		
FA	FIRE ALARM	POS	PER OWNER'S SELECTION		
FAU	FORCED AIR UNIT	PR	PAIR		
FC	FIBER OPTIC CONNECTOR	PRCST	PRECAST		
FD	FLOOR DRAIN	PREFAB	PREFABRICATED		
FDN	FOUNDATION	PT	POINT		
FDT	FIBER OPTIC DISTRIBUTION UNIT	PTCL	PARTICLE		
FE	FIRE EXTINGUISHER	PTD	PAPER TOWEL DISPENSER		
FEC	FIRE EXTINGUISHER CABINET	PAIN	PAIN		
FF	FINISH FLOOR	PTN	PARTITION		
FHC	FIRE HOSE CABINET	PTWR	PAPER TOWEL WASTE RECEPTACLE		
FHMS	FLAT HEAD MACHINE SCREW	PTZ	PAN, TILT, ZOOM		
FIN	FINISH	PVC	POLY VINYL CHLORIDE		
FIXT	FIXTURE	QT	QUARRY TILE		
FL	FLOOR	QTY	QUANTITY		
FLASH	FLASHING	QUAL	QUALITY		
FLUOR	FLUORESCENT	(R)	RELOCATED		
FO	FACE OF	R	RISER OR RADIUS		
FOF	FACE OF FINISH				
FOS	FACE OF STUD				
FOT	FACE OF TREAD				
FPL	FIREPLACE				
FPRF	FIREPROOF				
FR	FIRE RESISTIVE				


GENERAL NOTES

- THE CONTRACT DOCUMENTS INCLUDE THESE DRAWINGS, SPECIFICATIONS AND/OR PROJECT MANUAL, AND ANY OTHER DOCUMENTS PER AGREEMENT BETWEEN THE OWNER AND THE CONTRACTOR FOR CONSTRUCTION. THE CONTRACT DOCUMENTS CONTAIN INFORMATION THAT DESCRIBES THE DESIGN INTENT FOR THE SCOPE OF WORK. SUCH INFORMATION SHALL NOT BE CONSTRUED TO BE COMPREHENSIVE, EXHAUSTIVE, OR DESCRIBE ALL LABOR, MATERIALS AND ITEMS NECESSARY TO COMPLETE THE SCOPE OF WORK. INTERNAL REFERENCING WITHIN THE CONTRACT DOCUMENTS IS FOR CONVENIENCE ONLY AND IS NOT INTENDED TO LIMIT THE APPLICATION OF ANY DRAWINGS OR DETAIL DETAILS NOT SHOWN ARE SIMILAR TO THOSE DETAILED ELSEWHERE. REFER TO ARTICLE 1 OF THE GENERAL CONDITIONS FOR GUIDANCE IN THE EVENT OF OMISSIONS OR CONFLICTS, OR TO DETERMINE THE ORDER OF PRECEDENCE.
- THE DRAWINGS ARE ORGANIZED INTO DISCIPLINES AND SECTIONS FOR CONVENIENCE; HOWEVER THIS IS NOT INTENDED TO CONTROL THE DIVISION OF WORK OR THE CONTRACTOR'S ORGANIZATION OF TRADES. THE CONTRACTOR IS FULLY RESPONSIBLE FOR REVIEWING THE WHOLE OF THE CONTRACT DOCUMENTS (DRAWINGS, SPECIFICATIONS (AND OTHER SUPPORTING DOCUMENTS) AND ENSURING THAT ALL TRADES ARE FULLY COORDINATED.
- ALL WORK SHALL CONFORM WITH GOVERNING CODES AND ORDINANCES.
- THE CONTRACTOR IS SOLELY AND COMPLETELY RESPONSIBLE FOR MEANS AND METHODS IN COMPLETING THE WORK, CONDITION OF THE JOBSITE, AND THE SAFETY OF ALL PERSONS / PROPERTY LOCATED WITHIN THE JOB SITE AND SCOPE OF WORK. THE CONTRACTOR SHALL BE RESPONSIBLE FOR ENSURING THAT ALL PERSONNEL WITHIN THE WORK AREA ARE PROTECTED FROM HAZARDOUS MATERIALS AND OTHER OCCUPATIONAL HAZARDS. SHOULD THE CONTRACTOR IDENTIFY OR DISCOVER ANY SUCH MATERIALS OR HAZARDS DURING ITS COURSE OF WORK THE CONTRACTOR SHALL IMMEDIATELY NOTIFY THE OWNER.
- THE CONTRACTOR, DURING ITS ENTIRE DURATION ON THE JOBSITE, IS RESPONSIBLE FOR PROTECTING ALL WORK, MATERIAL, EQUIPMENT, AND ALL PROPERTY FROM DIRT AND DAMAGE DURING THE COURSE OF CONSTRUCTION. THE CONTRACTOR SHALL PROTECT ALL BUILDING SYSTEMS INCLUDING BUT NOT LIMITED TO HVAC, FIRE, SPRINKLER, TELEPHONE AND DATA SYSTEMS FROM DAMAGE, DUST AND DEBRIS DURING THE COURSE OF CONSTRUCTION. THE CONTRACTOR SHALL BE RESPONSIBLE FOR REPAIRING ANY DAMAGE TO SURFACES AND EXISTING BUILDING SYSTEMS / COMPONENTS TO THEIR ORIGINAL CONDITION.
- THE CONTRACTOR SHALL ERECT SUITABLE BARRIERS TO SEPARATE THE JOB SITE / WORK AREA FROM NON-WORK AREAS AND PROVIDE APPROPRIATE TRAFFIC AND PEDESTRIAN CONTROLS TO ROUTE PERSONS AND TRAFFIC AROUND THE SITE. EXCEPT AS OTHERWISE PERMITTED BY THE OWNER IN WRITING, THE CONTRACTOR SHALL KEEP THE GENERAL PUBLIC AND ALL NON-CONSTRUCTION PERSONNEL FROM THE WORK AREA. THE CONTRACTOR SHALL ENSURE THAT THE APPROPRIATE CODE REQUIRED EGRESS PATHS AND SIGNAGE ARE MAINTAINED FROM AND AROUND THE WORK AREA.
- PRIOR TO COMMENCING WORK, THE CONTRACTOR, IN CONFERENCE WITH THE OWNER AND FACILITIES MANAGEMENT, SHALL PREPARE A LIST OF ITS ACTIVITIES THAT WILL IN ANYWAY EFFECT THE NORMAL OPERATIONS OF THE BUILDING, SITE AND ADJACENT PROPERTIES. PROTECTIVE MEASURES AND SCHEDULING SHALL BE ESTABLISHED TO MINIMIZE DISRUPTION AND PROTECT PROPERTY TO BE USED FOR PROJECT. PROVIDE THE OWNER AND ARCHITECT WITH A COPY OF THE SCHEDULE AND DESCRIPTION OF PROTECTION FOR OWNER APPROVAL.
- THE CONTRACTOR IS RESPONSIBLE FOR CHECKING CONTRACT DOCUMENTS, FIELD CONDITIONS AND DIMENSIONS FOR ACCURACY AND CONFIRMING THAT THE WORK IS BUILDABLE PRIOR TO PROCEEDING WITH ANY CONSTRUCTION. IF THE CONTRACTOR HAS ANY QUESTION OR ISSUES, THEY SHALL BE SUBMITTED IN WRITING AS A REQUEST FOR INFORMATION (RFI) TO OBTAIN CLARIFICATION FROM THE ARCHITECT BEFORE PROCEEDING WITH THE WORK IN QUESTION. THE ARCHITECT AND OWNER SHALL NOT CONSIDER CHANGE ORDERS OR ADDITIONAL CHARGES FOR THE CONTRACTORS FAILURE TO PROPERLY VERIFY FIELD DIMENSIONS AND EXISTING CONDITIONS PRIOR TO START OF WORK.
- DO NOT SCALE DRAWINGS. WRITTEN DIMENSIONS SHALL GOVERN.
- THE CONTRACTOR SHALL PROMPTLY REPORT TO THE ARCHITECT ANY DISCREPANCIES FOUND BETWEEN EXISTING CONDITIONS AND THOSE SHOWN ON THE DRAWINGS SO THAT A CLARIFICATION CAN BE ISSUED.
- ALL MATERIALS, FIXTURES AND EQUIPMENT CALLED OUT IN THE DOCUMENTS ARE NEW UNLESS OTHERWISE NOTED (U.O.N.) IN THE DRAWING SET.
- ALL WALL DIMENSIONS ARE FACE-OF-FINISH TO FACE-OF-FINISH UNLESS OTHERWISE NOTED.
- CONTRACTOR SHALL ALWAYS PROVIDE FIRE STOP IN ALL WALLS, FURRED SPACES AND CEILING ETC. AS REQUIRED BY CODE AND SHALL PROVIDE APPROPRIATE SMOKE/FIRE DAMPERS AT DUCTWORK THAT CROSSES THROUGH RATED ASSEMBLIES.
- ALL CLEAR DIMENSIONS ARE REQUIRED TO BE EXACT WITH 1/8" TOLERANCE ALONG FULL HEIGHT AND FULL WIDTH OF SURFACES.
- CONTRACTOR SHALL SAFE OFF ANY FIRE ALARM OR SPRINKLER SYSTEM DURING THE COURSE OF WORK. SPRINKLER HEADS SHALL BE PROTECTED DURING CONSTRUCTION AND CONTRACTOR SHALL HAVE ON HAND AT ALL TIMES DURING CONSTRUCTION A MEANS OF CONTAINING AN ACCIDENTAL DISCHARGE. FIRE ALARM COMPONENT SHALL BE PROTECTED AND/OR REMOVED AS NEEDED TO PROTECT THEM IN THE COURSE OF CONSTRUCTION.
- CONTRACTOR SHALL PROVIDE ALL STIFFENERS, BRACING, BLOCKING, BACK-UP PLATES AND SUPPORTING BRACKETS REQUIRED FOR THE INSTALLATION OF ALL ELECTRICAL EQUIPMENT NOTED IN THE DRAWINGS. CONTRACTOR SHALL VERIFY WITH THE MANUFACTURER THE PHYSICAL DIMENSIONS AND MOUNTING REQUIREMENT OF EQUIPMENT AND FIXTURES. IF THE SPACE, MOUNTING OR OTHER INSTALLATION PROVISIONS PROVIDED IN CONTRACT DOCUMENTS IS INADEQUATE THE CONTRACTOR SHALL NOTIFY THE ARCHITECT IN WRITING PRIOR TO THE START OF WORK.
- ALL DOORS SHALL USE LEVER HARDWARE. ALL REQUIRED EXIT DOORS SHALL NOT REQUIRE THE USE OF A KEY OR ANY SPECIAL KNOWLEDGE TO OPERATE, AND SHALL BE OPERABLE WITH A SINGLE EFFORT. ALL FIRE RATED EXIT DOORS SHALL BE FITTED WITH A CLOSER. THE MAXIMUM EFFORT TO OPEN DOORS SHALL NOT EXCEED 15 POUNDS FOR FIRE RATED EXIT DOORS AND 5 LBS FOR ALL OTHER DOORS.
- CONTRACTOR IS OBLIGATED TO CLEAN WORK AREA EACH DAY AFTER WORK.
- WORK SHALL COMPLY WITH THE PROVISIONS OF CHAPTER 33 OF THE CBC & CFC, "FIRE SAFETY DURING CONSTRUCTION AND DEMOLITION."
- ALL WORK SHALL CONFORM TO 2022 TITLE 24, CALIFORNIA CODE OF REGULATIONS (CCR).
- FABRICATION AND INSTALLATION OF DEFERRED SUBMITTAL ITEMS SHALL NOT BE STARTED UNTIL CONTRACTOR'S DRAWINGS, SPECIFICATIONS, AND ENGINEERING CALCULATIONS FOR THE ACTUAL SYSTEMS TO BE INSTALLED HAVE BEEN ACCEPTED AND SIGNED BY THE ARCHITECT OR STRUCTURAL ENGINEER.




NO.	ISSUE/REVISION	MM-DD-YYYY
1	100% DESIGN DEVELOPMENT SET	05/24/2025
2	100% CONSTRUCTION DOCUMENTS	05/21/2025
3	100% CONSTRUCTION DOCUMENTS	06/14/2025
4	PERMIT REVIEW RESPONSES	06/20/2025

KEY PLAN

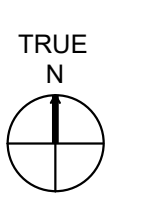

PROFESSIONAL SEAL

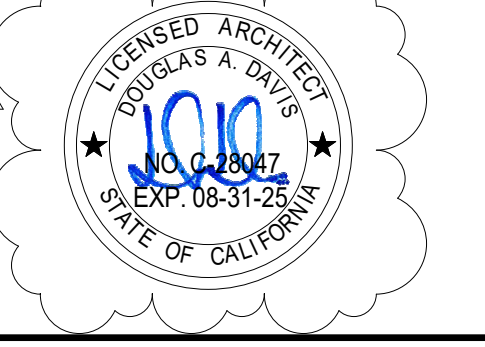


PROJECT ADDRESS
2500 FAIRMONT DR.
SAN LEANDRO, CA 94578

SHEET TITLE
GENERAL NOTES, ABBREVIATIONS, & SYMBOLS

DRAWN BY	REVIEWED BY	SHEET NUMBER
DP	BL	G-002
PROJECT NUMBER		2024042
DATE		02-24-2025

© 2025 AECOM. All rights reserved. This drawing is the property of AECOM and shall not be reproduced, copied, or transmitted in any form or by any means without the prior written consent of AECOM.

KEYPLAN

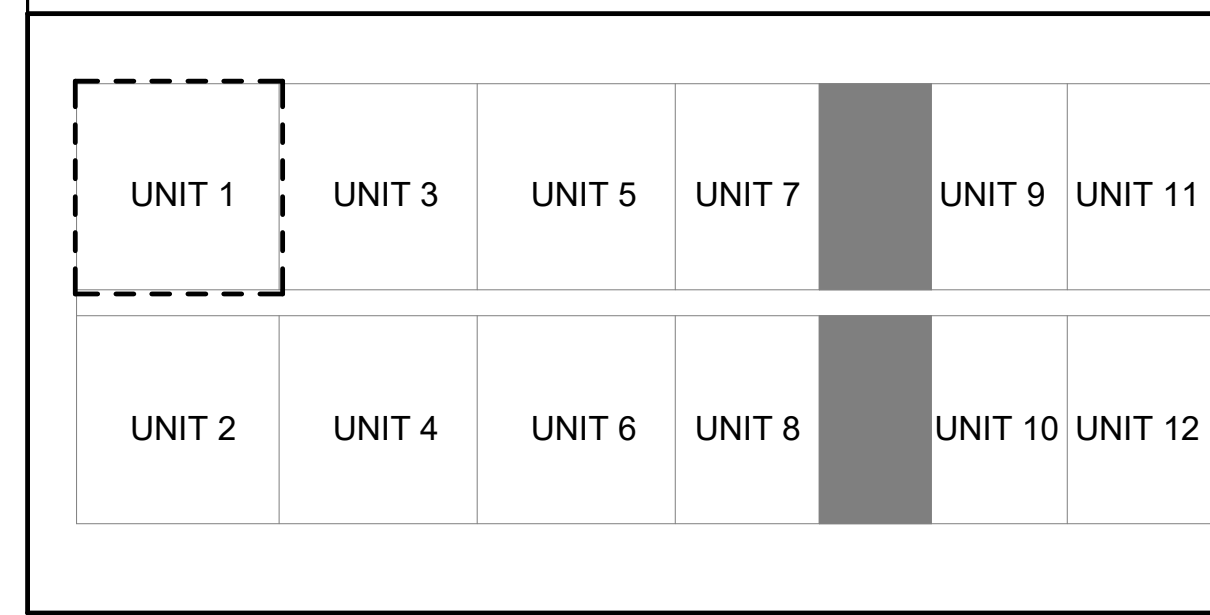

GENERAL NOTES



1. GENERAL CONTRACTOR TO FIELD VERIFY ALL (E) CONDITIONS PRIOR TO START OF CONSTRUCTION WORK.
2. GENERAL CONTRACTOR TO COORDINATE WITH ARCHITECT FOR APPROVAL PRIOR TO SELECTION / INSTALLATION OF MATERIALS.
3. GENERAL CONTRACTOR SHALL FURNISH ALL EXPERTISE, LABOR, MATERIALS, PARTS, EQUIPMENT AND INCIDENTALS NECESSARY TO PROVIDE A COMPLETE SECURITY SCREEN INSTALLATION.
4. REFER TO ADDITIONAL NOTES AND REQUIREMENTS ON ALL OTHER DOCUMENTS.
5. INTERIOR DIMENSIONS ARE FROM FACE OF FINISH TO FACE OF FINISH AND CENTERLINE OF COLUMNS, UON.
6. DIMENSIONS LABELED 'CLR' ARE FROM FACE OF FINISH TO FACE OF FINISH.
7. ALL MATERIALS TO BE GALVANIZED.
8. ALL GALVANIZED POSTS, RAILS, FENCING AND HARDWARE TO BE BLACK POLYESTER COATED PRIOR TO INSTALLATION.
9. ALL POSTS TO BE PEENED.
10. AFTER INSTALLATION IS COMPLETE, ALL EXPOSED GALVANIZED STEEL IS TO BE PAINTED A MATCHING GLOSS BLACK.




NO.	ISSUE/REVISION	MM-DD-YYYY
1	10% DESIGN DEVELOPMENT SET	02/24/2025
2	10% CONSTRUCTION DOCUMENTS	03/17/2025
3	10% CONSTRUCTION DOCUMENTS	04/14/2025
4	PERMIT REVIEW RESPONSES	06/20/2025

KEY NOTES


- ① (N) BLACK POLYESTER COATED 3/8" X #11 GA CORE MESH
- ② (N) BLACK POLYESTER COATED 2" X #9 GA CORE MESH
- ③ (N) 2 7/8" OD SCHEDULE 40 PIPE, SSD
- ④ POST ATTACHMENT @ CEILING
- ⑤ (N) METAL ACCESS PANEL @ CUTOUT FOR (E) LIGHT FIXTURE

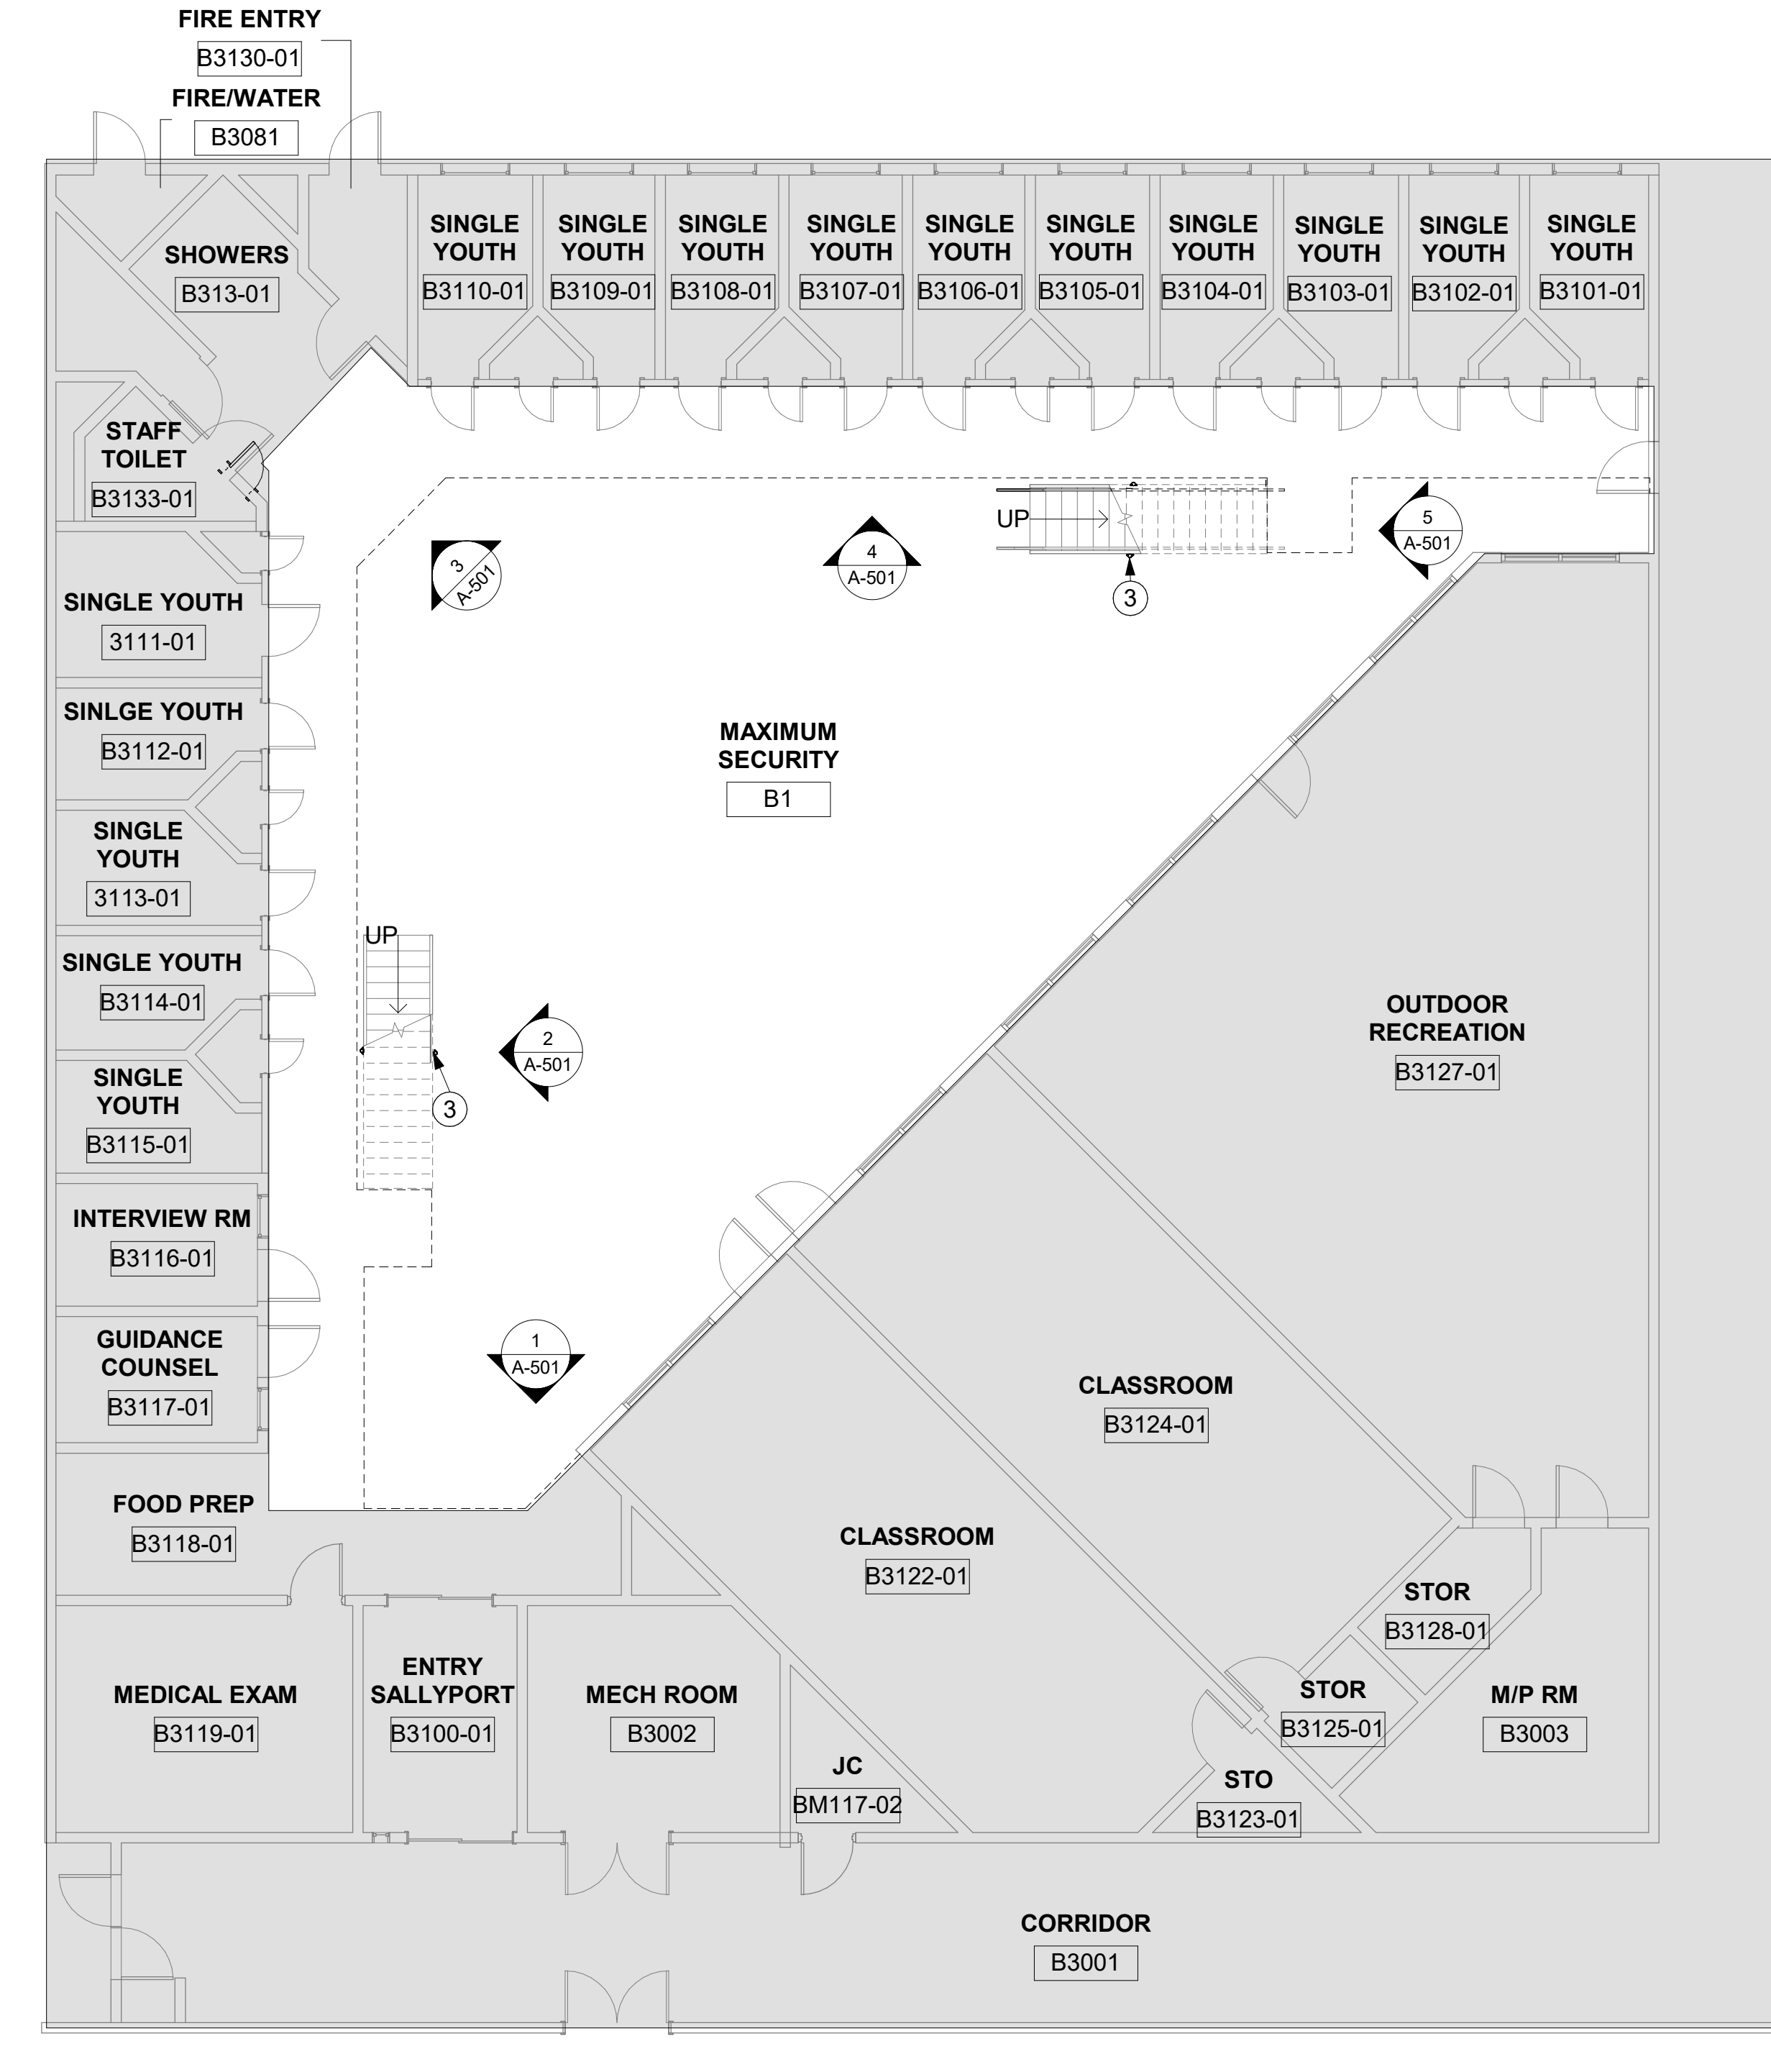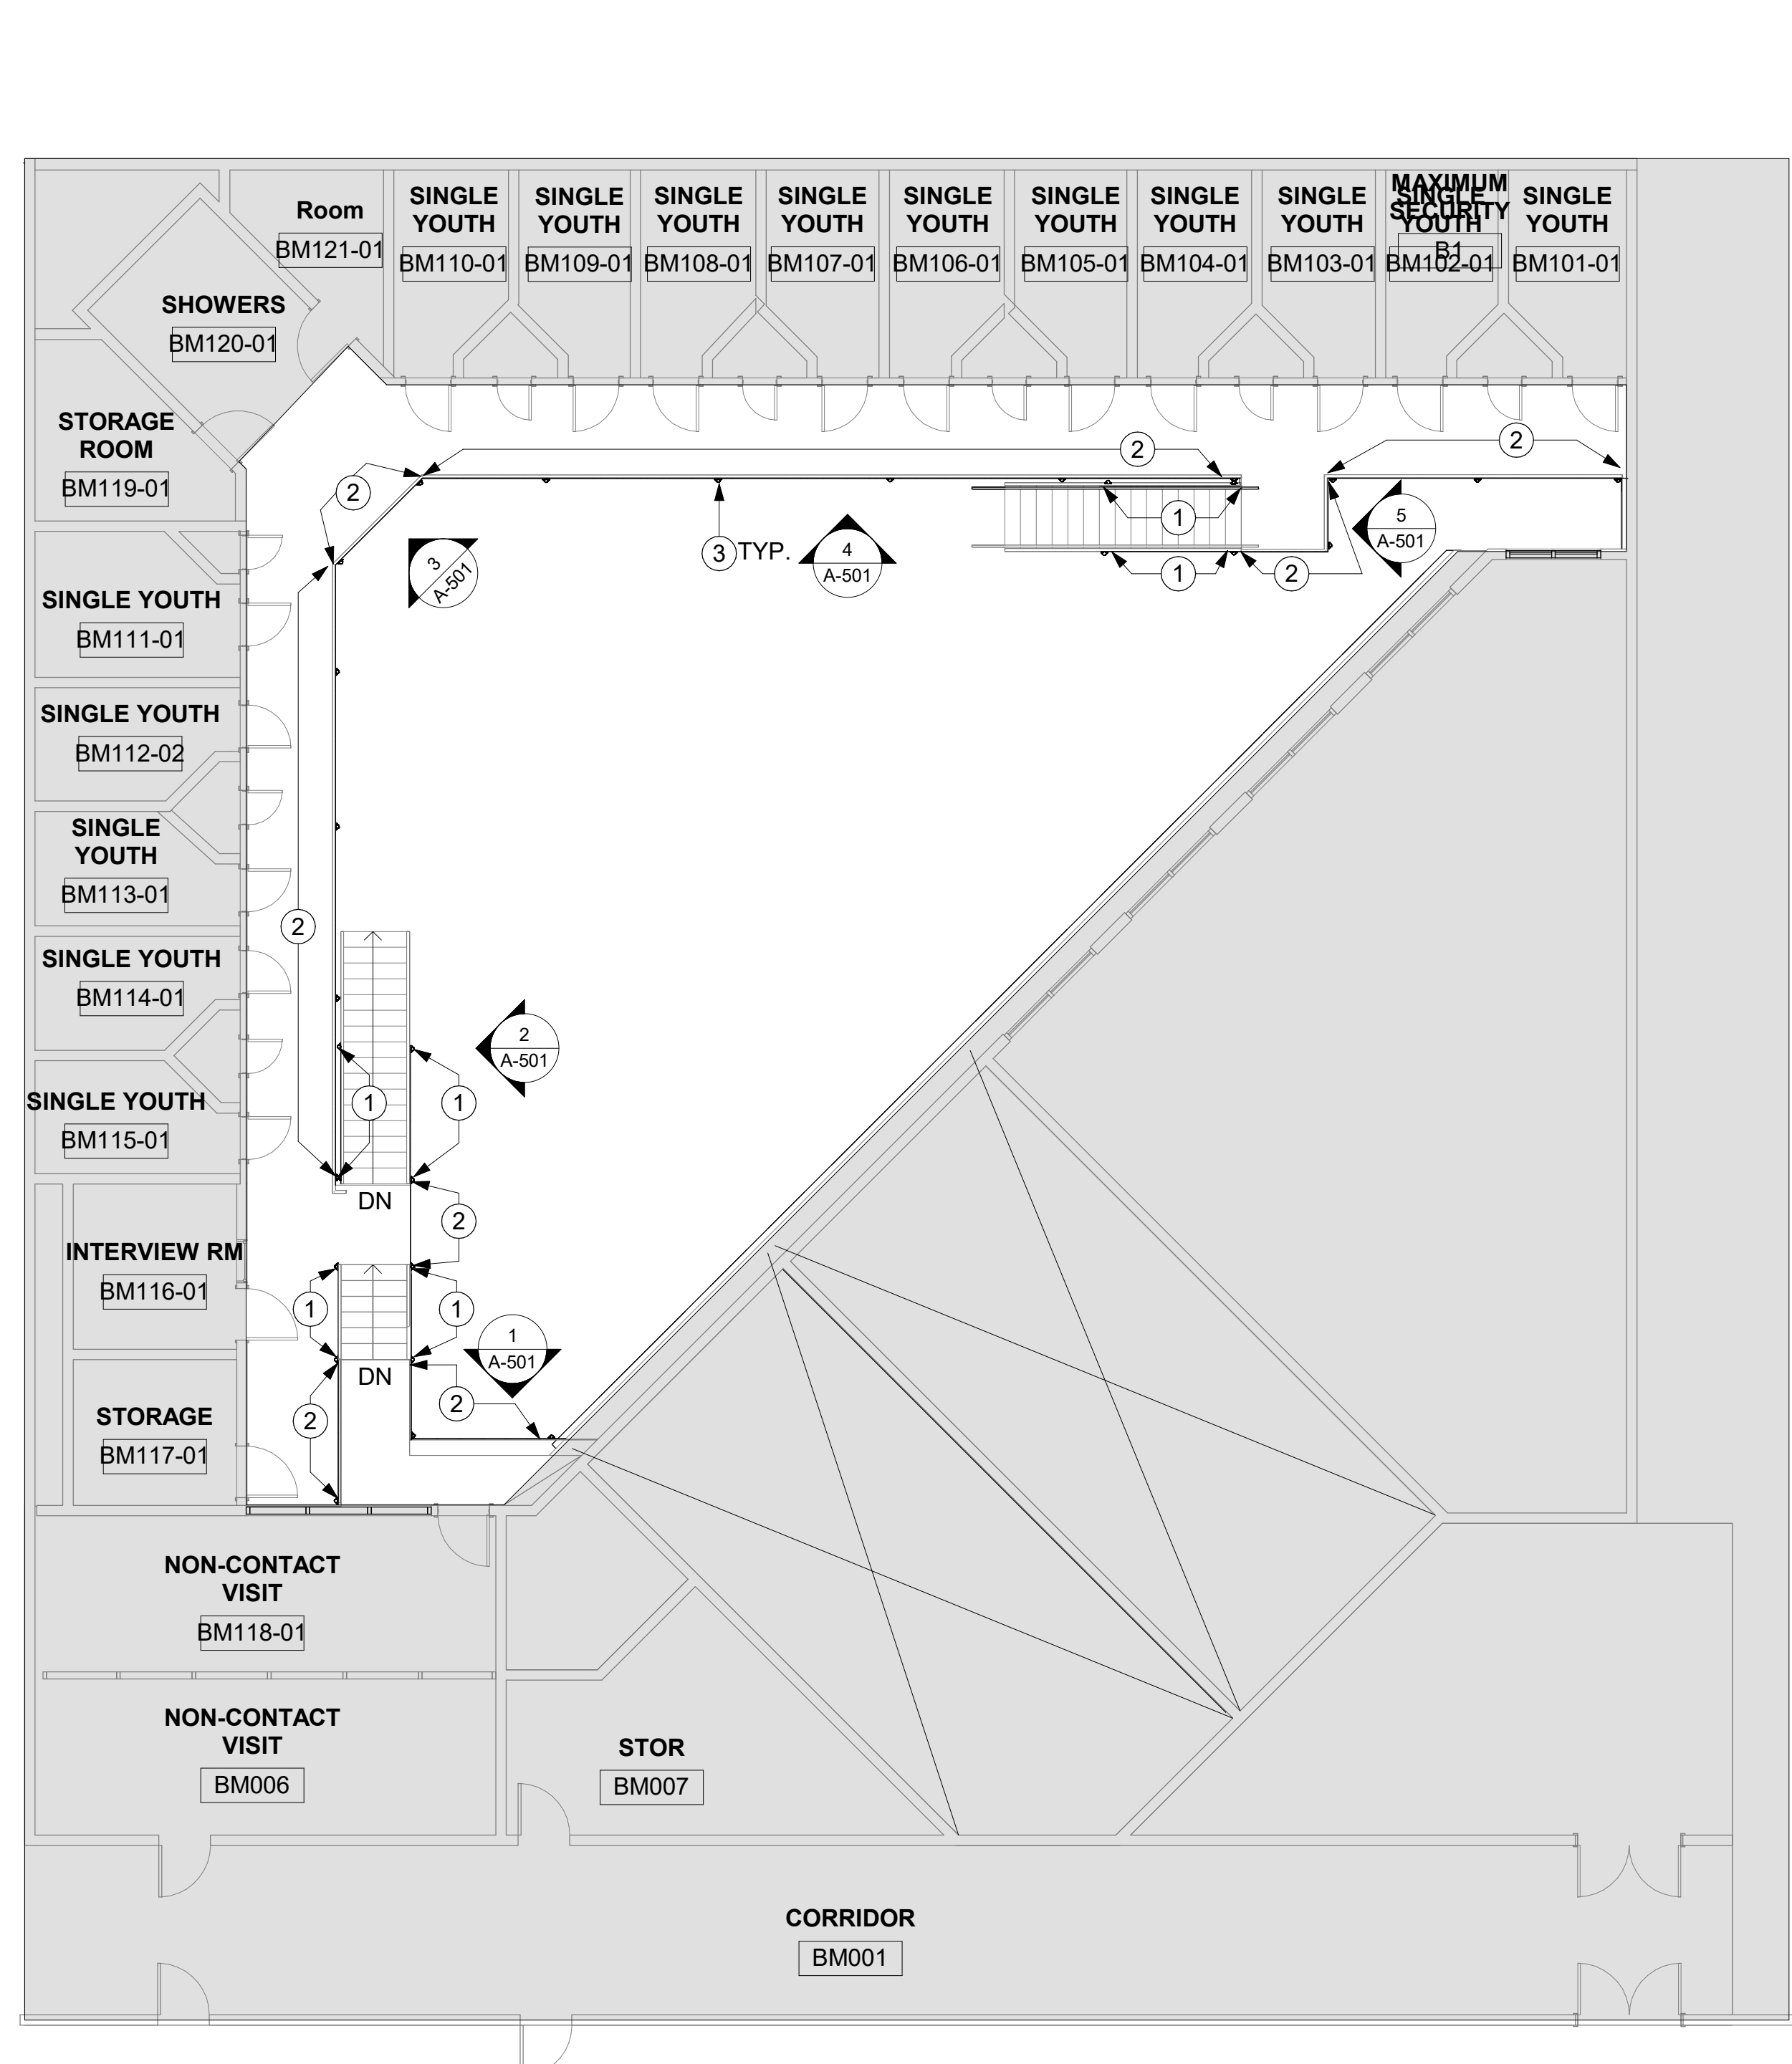

2 LEVEL 3 MEZZANINE FLOOR PLAN - SAMPLE HOUSING UNIT FOR UNITS 1-6
1/8" = 1'-0"

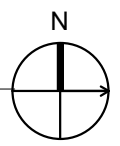


1 LEVEL 3 FLOOR PLAN - SAMPLE HOUSING UNIT FOR UNITS 1-6
1/8" = 1'-0"

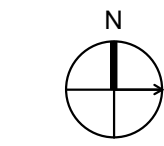


PLAN LEGEND

- EXISTING PARTITION TO REMAIN
- NEW PARTITION
- EXISTING DOOR TO REMAIN
- NEW DOOR
- AREA NOT IN SCOPE OF WORK

KEY PLAN

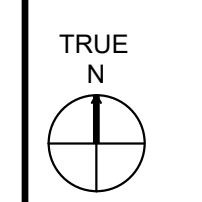

PROFESSIONAL SEAL

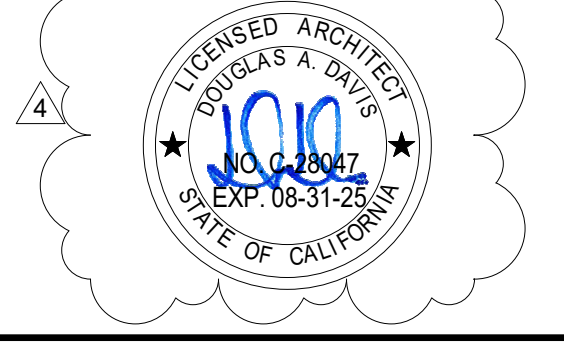

PROJECT
JUVENILE JUSTICE CENTER
SCREENED SAFETY BARRIERS

PROJECT ADDRESS
2500 FAIRMONT DR.
SAN LEANDRO, CA 94578


SHEET TITLE
LEVEL 3 & 3 MEZZANINE FLOOR PLANS -
HOUSING UNITS B1 & B3

DRAWN BY DP	REVIEWED BY AD	SHEET NUMBER A-201
PROJECT NUMBER 2024042		
DATE 02-24-2025		

01/30/2025 11:48:21 AM C:\Users\ldavis\Documents\2024042_JJC_Safety Barriers_Drawing\DWG\A-201.dwg
 01/30/2025 11:48:21 AM C:\Users\ldavis\Documents\2024042_JJC_Safety Barriers_Drawing\DWG\A-201.dwg
 01/30/2025 11:48:21 AM C:\Users\ldavis\Documents\2024042_JJC_Safety Barriers_Drawing\DWG\A-201.dwg

FOR REFERENCE ONLY NOT FOR FIRST PHASE

KEYPLAN

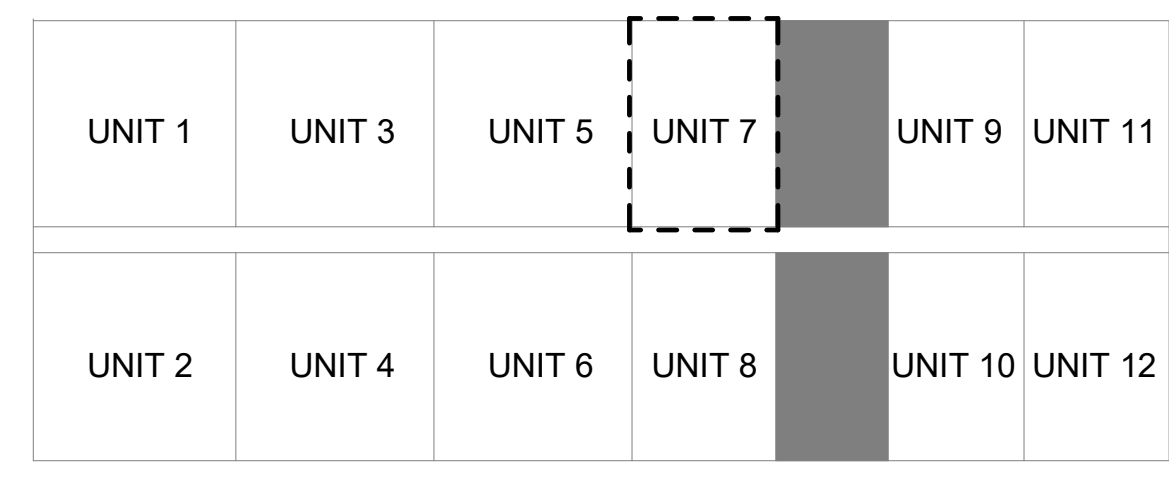

GENERAL NOTES


1. GENERAL CONTRACTOR TO FIELD VERIFY ALL (E) CONDITIONS PRIOR TO START OF CONSTRUCTION WORK.
2. GENERAL CONTRACTOR TO COORDINATE WITH ARCHITECT FOR APPROVAL PRIOR TO SELECTION / INSTALLATION OF MATERIALS.
3. CONTRACTOR SHALL FURNISH ALL EXPERTISE, LABOR, MATERIALS, PARTS, EQUIPMENT AND INCIDENTALS NECESSARY TO PROVIDE A COMPLETE SECURITY SCREEN INSTALLATION.
4. REFER TO ADDITIONAL NOTES AND REQUIREMENTS ON ALL OTHER DOCUMENTS.
5. INTERIOR DIMENSIONS ARE FROM FACE OF FINISH TO FACE OF FINISH AND CENTERLINE OF COLUMNS, UON.
6. DIMENSIONS LABELED 'CLR' ARE FROM FACE OF FINISH TO FACE OF FINISH.
7. ALL MATERIALS TO BE GALVANIZED.
8. ALL GALVANIZED POSTS, RAILS, FENCING AND HARDWARE TO BE BLACK POLYESTER COATED PRIOR TO INSTALLATION.
9. ALL POSTS TO BE PEENED.
10. AFTER INSTALLATION IS COMPLETE, ALL EXPOSED GALVANIZED STEEL IS TO BE PAINTED A MATCHING GLOSS BLACK.




NO.	ISSUE/REVISION	MM-DD-YYYY
1	10% DESIGN DEVELOPMENT SET	02/24/2025
2	10% CONSTRUCTION DOCUMENTS	03/07/2025
3	10% CONSTRUCTION DOCUMENTS	04/14/2025
4	PERMIT REVIEW RESPONSES	06/20/2025

KEY NOTES

- ① (N) BLACK POLYESTER COATED 3/8" X #11 GA CORE MESH
- ② (N) BLACK POLYESTER COATED 2" X #9 GA CORE MESH
- ③ (N) 2 7/8" OD SCHEDULE 40 PIPE, SSD
- ④ POST ATTACHMENT @ CEILING
- ⑤ (N) METAL ACCESS PANEL @ CUTOUT FOR (E) LIGHT FIXTURE

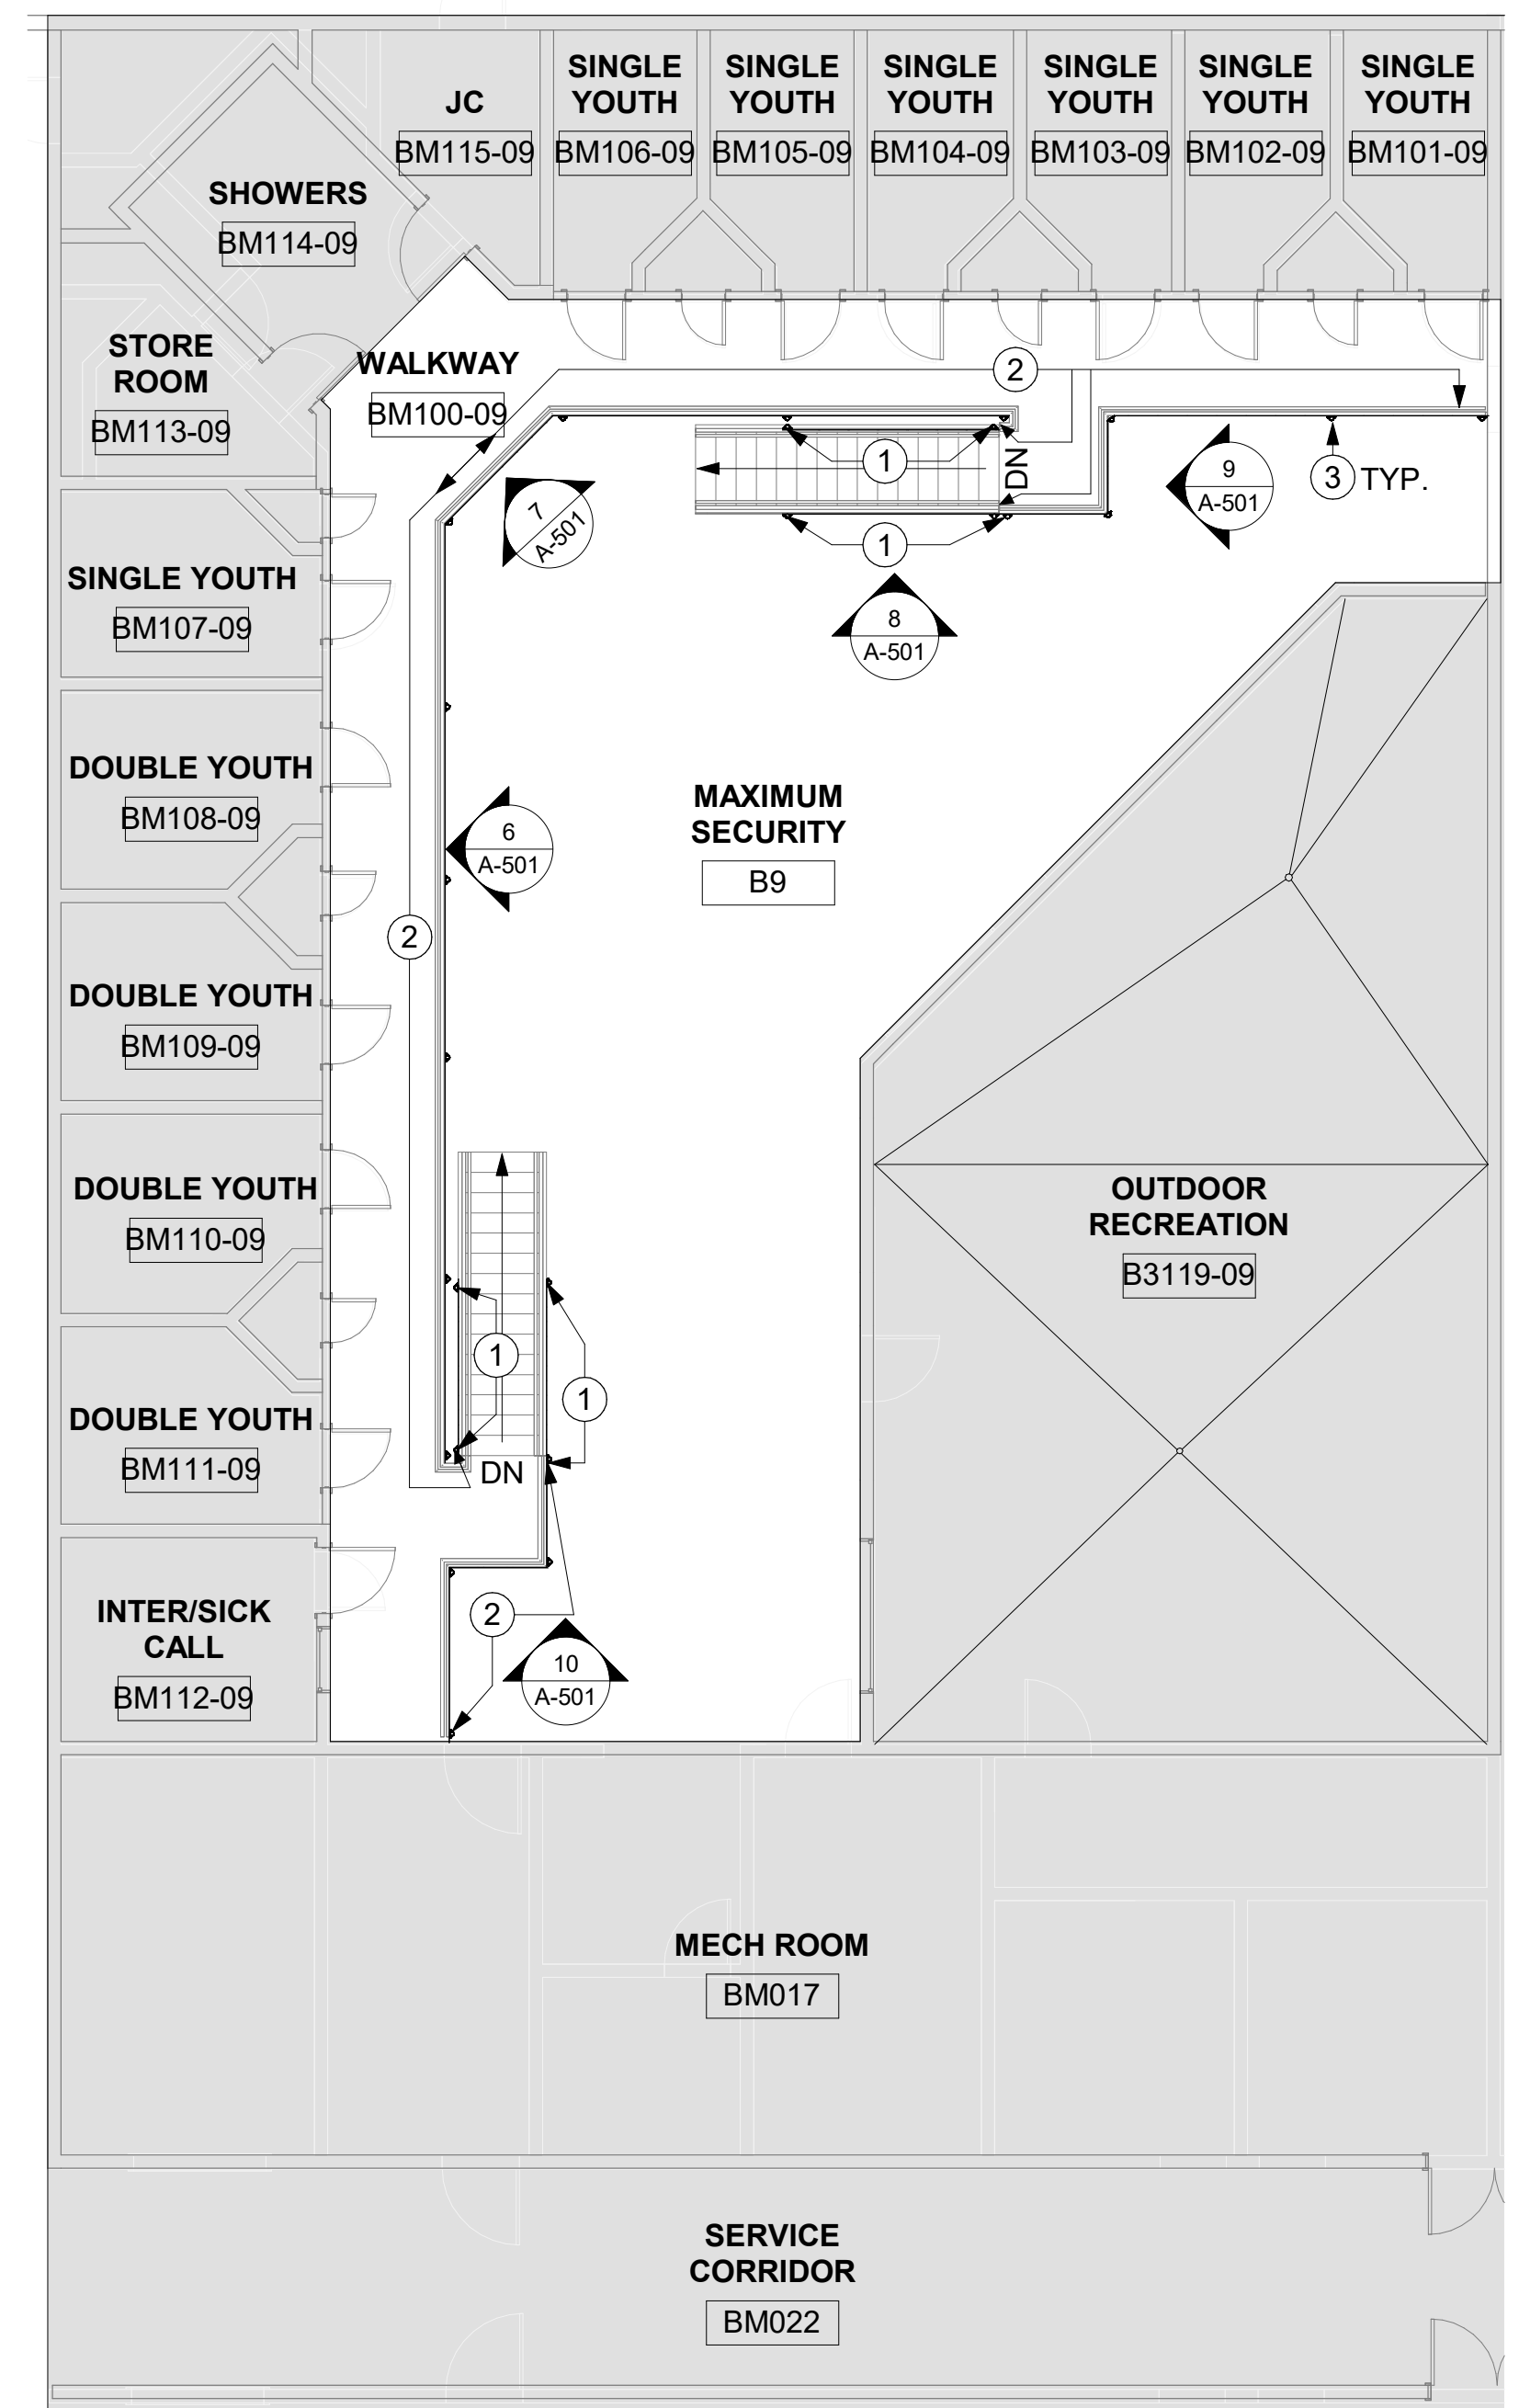

2 LEVEL 3 MEZZANINE FLOOR PLAN - SAMPLE HOUSING UNIT FOR UNITS 7-12
1/8" = 1'-0"

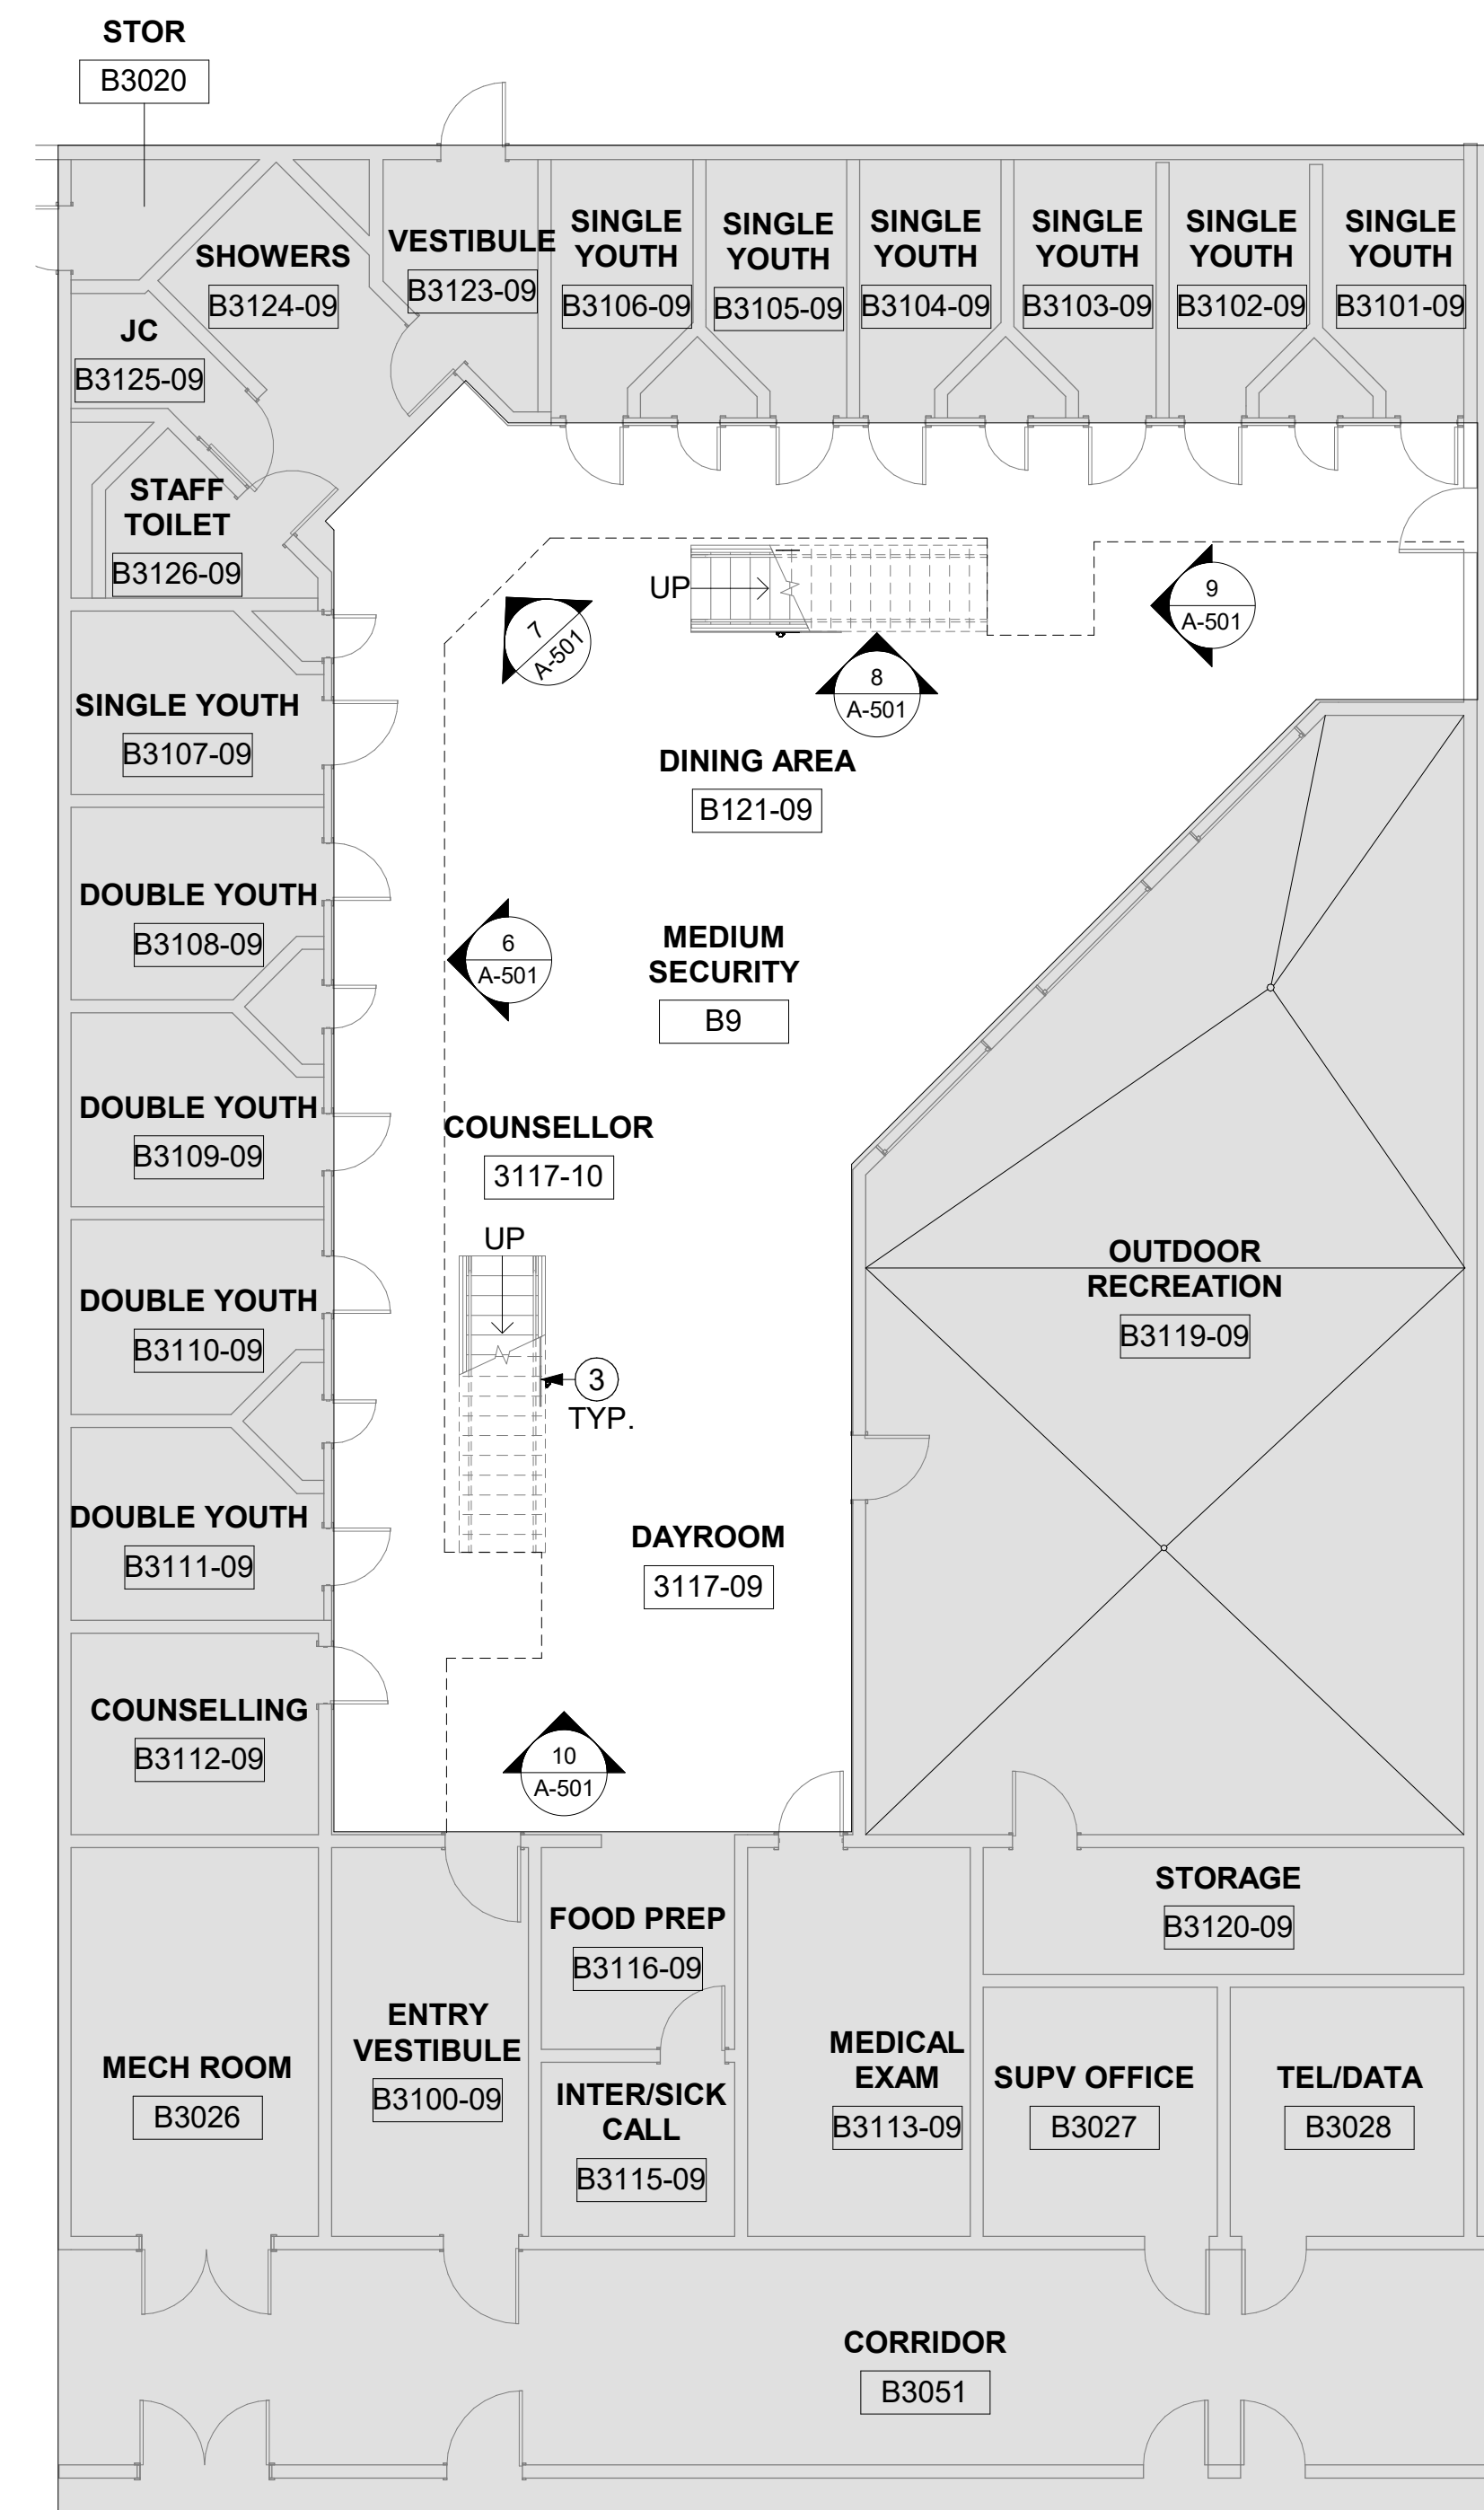


1 LEVEL 3 FLOOR PLAN - SAMPLE HOUSING UNIT FOR UNITS 7-12
1/8" = 1'-0"


PLAN LEGEND

- EXISTING PARTITION TO REMAIN
- NEW PARTITION
- EXISTING DOOR TO REMAIN
- NEW DOOR
- AREA NOT IN SCOPE OF WORK

KEY PLAN

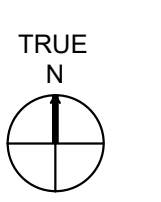

PROFESSIONAL SEAL

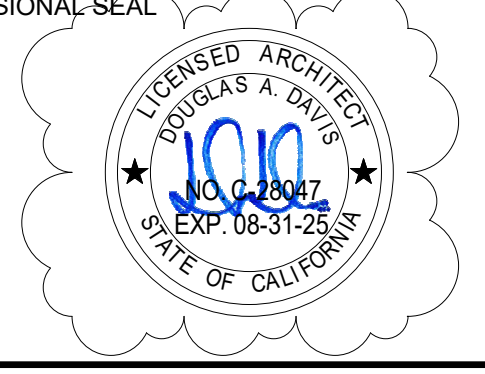


PROJECT
JUVENILE JUSTICE CENTER
SCREENED SAFETY BARRIERS

PROJECT ADDRESS
2500 FAIRMONT DR.
SAN LEANDRO, CA 94578

SHEET TITLE
LEVEL 3 & 3 MEZZANINE FLOOR PLANS -
HOUSING UNITS B9 & B11

DRAWN BY DP	REVIEWED BY AD	SHEET NUMBER
PROJECT NUMBER 2024042		A-202
DATE 02-24-2025		


01/30/2025 11:48:21 AM C:\Users\kshah\Documents\2024042_JJC_Safety Barriers_Drawing\DWG\1...
 Copyright 2025 AE3 Architecture + CM. All Rights Reserved. These plans are not to be reproduced or transmitted in any form or by any means without the prior written consent of AE3 Partners.

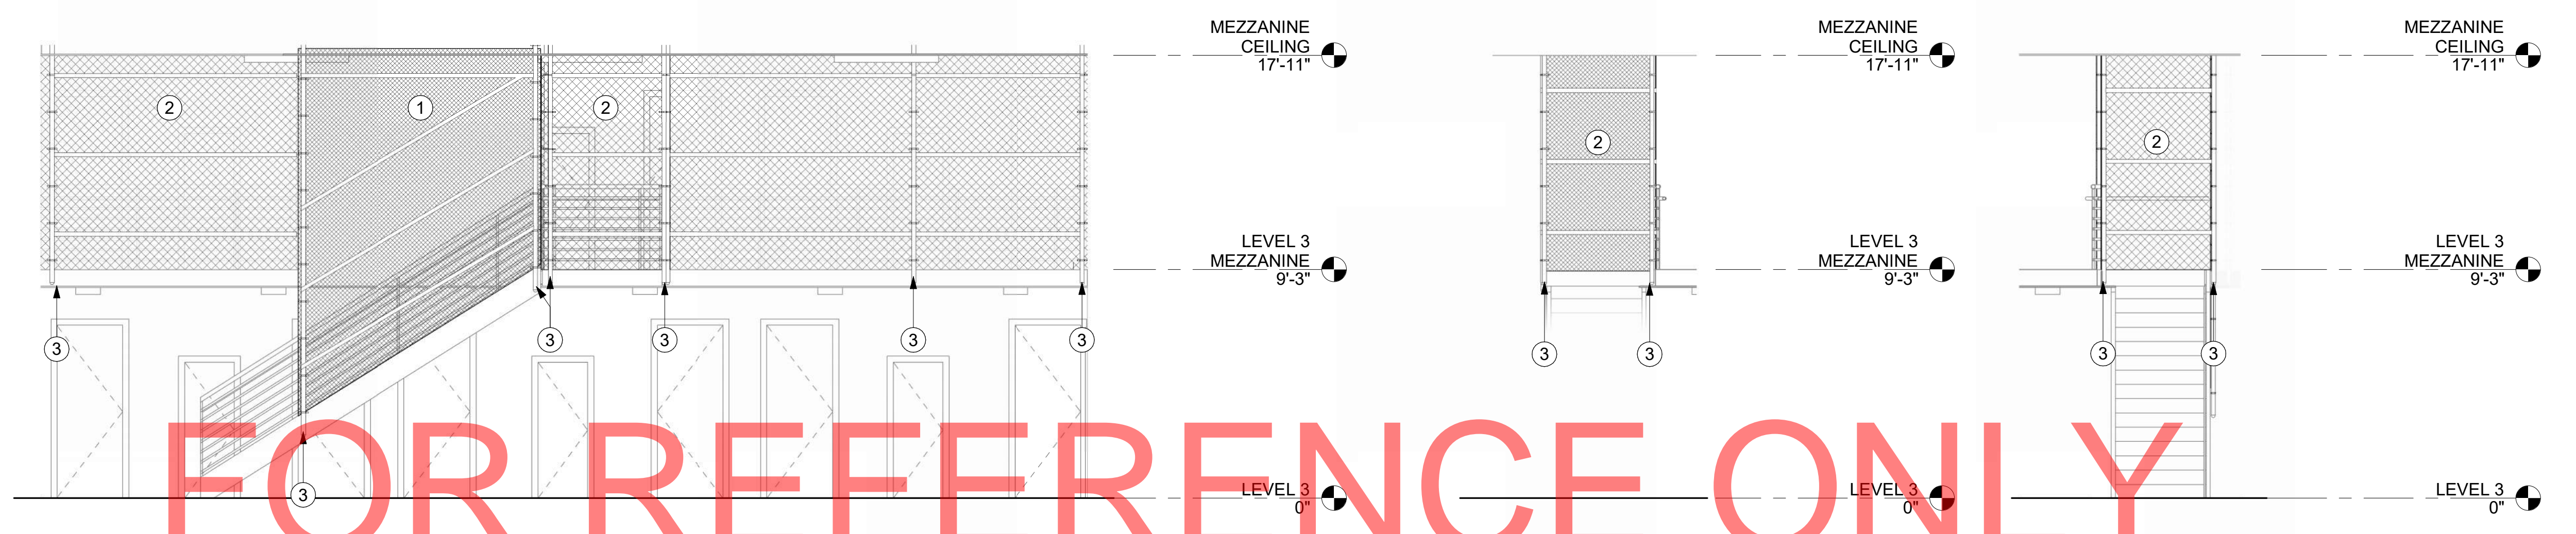

8 ELEVATION 8 @ SAMPLE HOUSING UNIT FOR UNITS 7-12
1/4" = 1'-0"


9 ELEVATION 9 @ SAMPLE HOUSING UNIT FOR UNITS 7-12
1/4" = 1'-0"

10 ELEVATION 10 @ SAMPLE HOUSING UNIT FOR UNITS 7-12
1/4" = 1'-0"

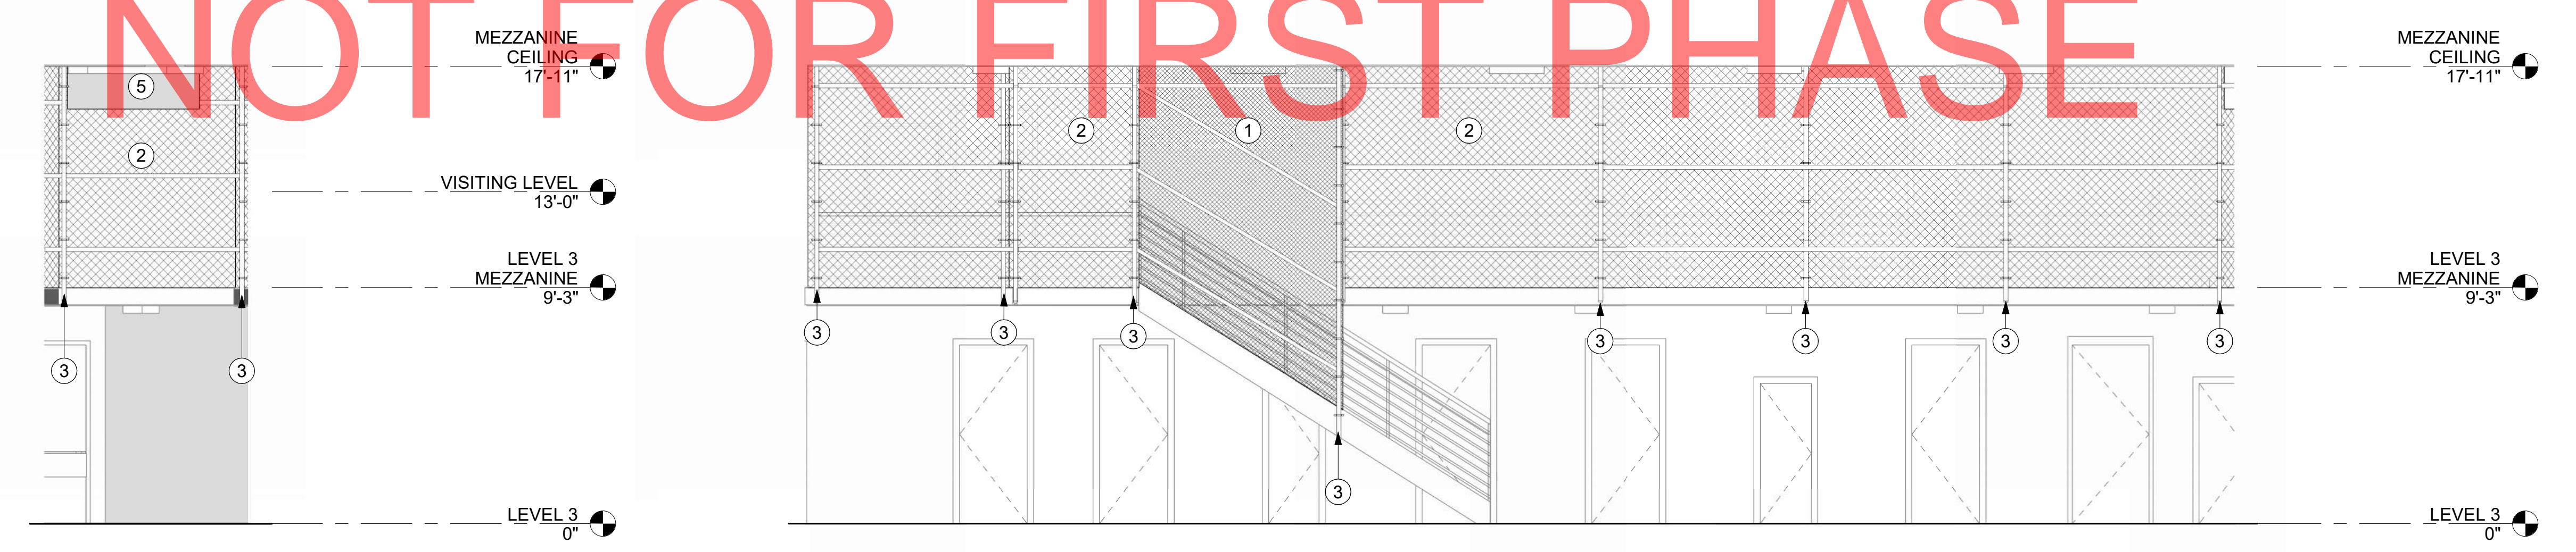


7 ELEVATION 7 @ SAMPLE HOUSING UNIT FOR UNITS 7-12
1/4" = 1'-0"

6 ELEVATION 6 @ SAMPLE HOUSING UNIT FOR UNITS 7-12
1/4" = 1'-0"

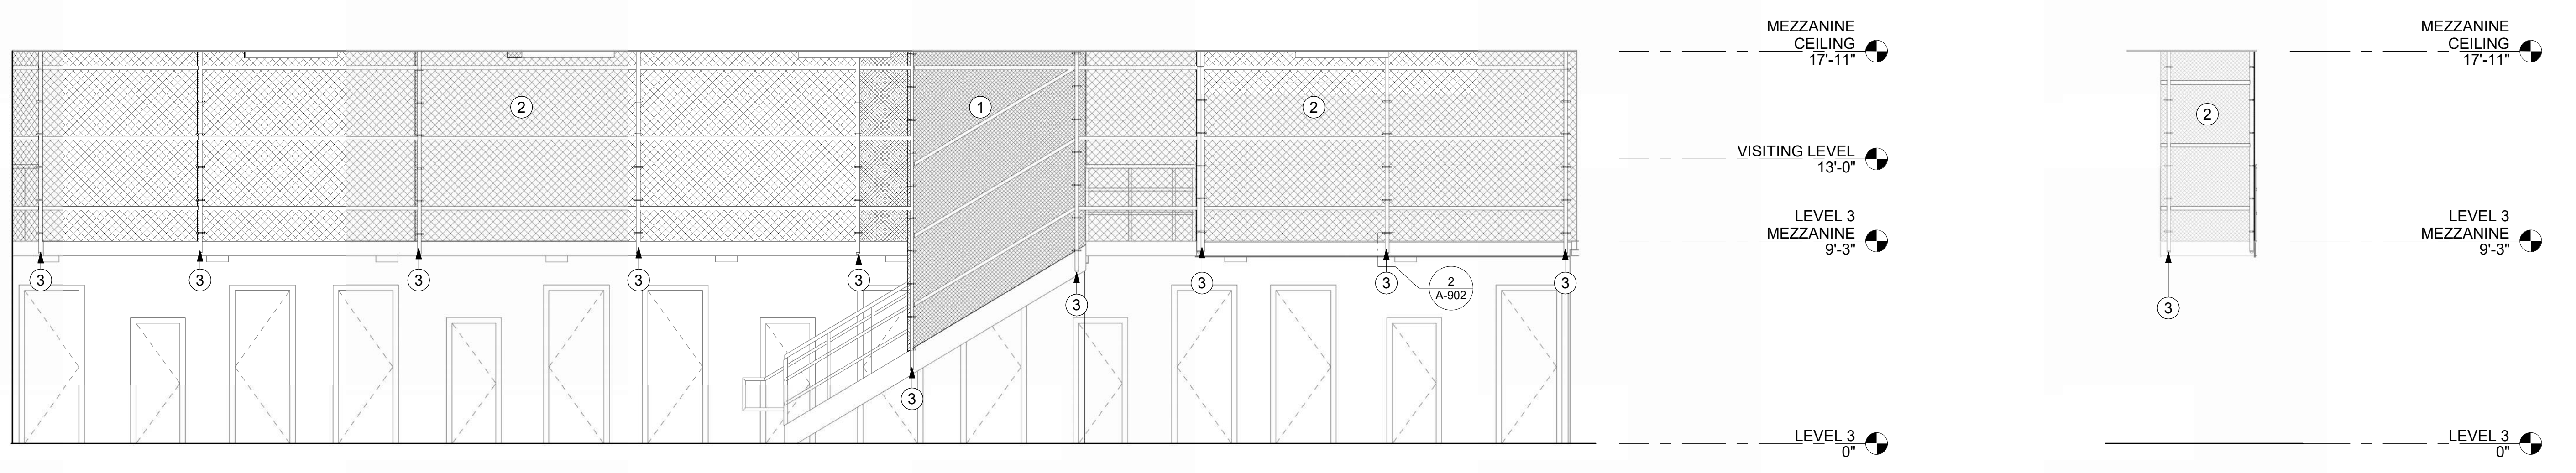

4 ELEVATION 4 @ SAMPLE HOUSING UNIT FOR UNITS 1-6
1/4" = 1'-0"

5 ELEVATION 5 @ SAMPLE HOUSING UNIT FOR UNITS 1-6
1/4" = 1'-0"

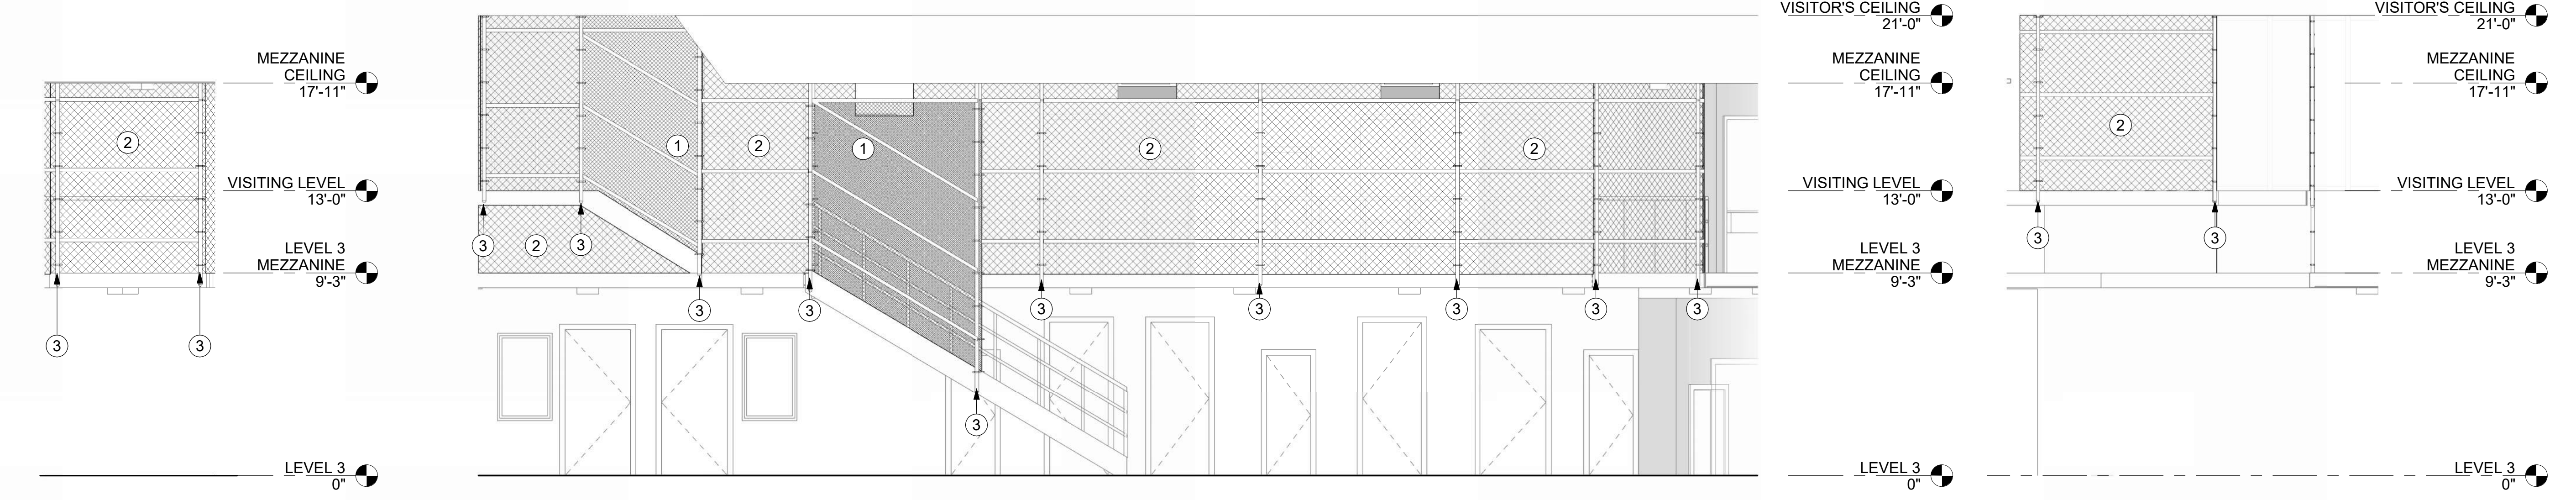

3 ELEVATION 3 @ SAMPLE HOUSING UNIT FOR UNITS 1-6
1/4" = 1'-0"

2 ELEVATION 2 @ SAMPLE HOUSING UNIT FOR UNITS 1-6
1/4" = 1'-0"

1 ELEVATION 1 @ SAMPLE HOUSING UNIT FOR UNITS 1-6
1/4" = 1'-0"

FOR REFERENCE ONLY
NOT FOR FIRST PHASE

GENERAL NOTES

1. GENERAL CONTRACTOR TO FIELD VERIFY ALL (E) CONDITIONS PRIOR TO START OF CONSTRUCTION WORK.
2. GENERAL CONTRACTOR TO COORDINATE WITH ARCHITECT FOR APPROVAL PRIOR TO SELECTION / INSTALLATION OF MATERIALS.
3. GENERAL CONTRACTOR SHALL FURNISH ALL EXPERTISE, LABOR, MATERIALS, PARTS, EQUIPMENT AND INCIDENTALS NECESSARY TO PROVIDE A COMPLETE SECURITY SCREEN INSTALLATION.
4. REFER TO ADDITIONAL NOTES AND REQUIREMENTS ON ALL OTHER DOCUMENTS.
5. INTERIOR DIMENSIONS ARE FROM FACE OF FINISH TO FACE OF FINISH AND CENTERLINE OF COLUMNS, UON.
6. DIMENSIONS LABELED 'CLR' ARE FROM FACE OF FINISH TO FACE OF FINISH.
7. ALL MATERIALS TO BE GALVANIZED.
8. ALL GALVANIZED POSTS, RAILS, FENCING AND HARDWARE TO BE BLACK POLYESTER COATED PRIOR TO INSTALLATION.
9. ALL POSTS TO BE PEENED.
10. AFTER INSTALLATION IS COMPLETE, ALL EXPOSED GALVANIZED STEEL IS TO BE PAINTED A MATCHING GLOSS BLACK.





NO.	ISSUE/REVISION	MM-DD-YYYY
1	RFA DESIGN DEVELOPMENT SET	08/24/2025
2	10% CONSTRUCTION DOCUMENTS	09/11/2025
3	100% CONSTRUCTION DOCUMENTS	06/14/2025
4	PERMIT REVIEW RESPONSES	06/20/2025

KEY NOTES

- ① (N) BLACK POLYESTER COATED 3/8" X #11 GA CORE MESH
- ② (N) BLACK POLYESTER COATED 2" X #9 GA CORE MESH
- ③ (N) 2 7/8" OD SCHEDULE 40 PIPE, SSD
- ④ POST ATTACHMENT @ CEILING
- ⑤ (N) METAL ACCESS PANEL @ CUTOUT FOR (E) LIGHT FIXTURE

KEY PLAN

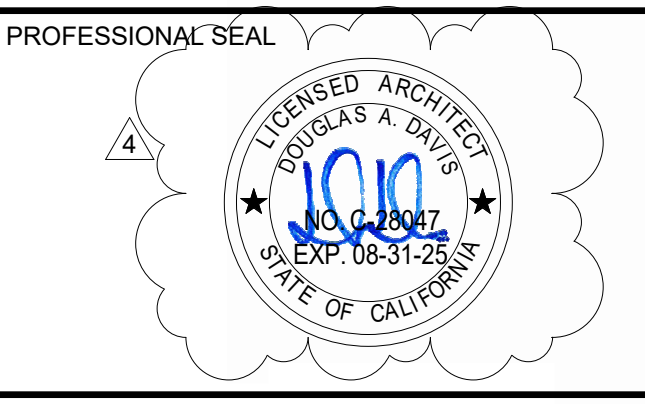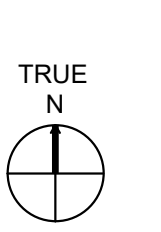

PROJECT
JUVENILE JUSTICE CENTER
SCREENED SAFETY BARRIERS

PROJECT ADDRESS
2500 FAIRMONT DR.
SAN LEANDRO, CA 94578

PLAN LEGEND


- EXISTING PARTITION TO REMAIN
- NEW PARTITION
- EXISTING DOOR TO REMAIN
- NEW DOOR
- AREA NOT IN SCOPE OF WORK

SHEET TITLE
INTERIOR ELEVATIONS

DRAWN BY	REVIEWED BY	SHEET NUMBER
DP	AD	A-501
PROJECT NUMBER 2024042		DATE 02-24-2025

01/30/2025 11:48:31 AM C:\Users\kshah\Documents\2024042_JJC_Safety Barriers_Screened\DWG\A-501.dwg User: kshah Date: 02/24/2025 Time: 11:48:31 AM Plot: A-501.dwg - Interior Elevations.rvt

KEYPLAN

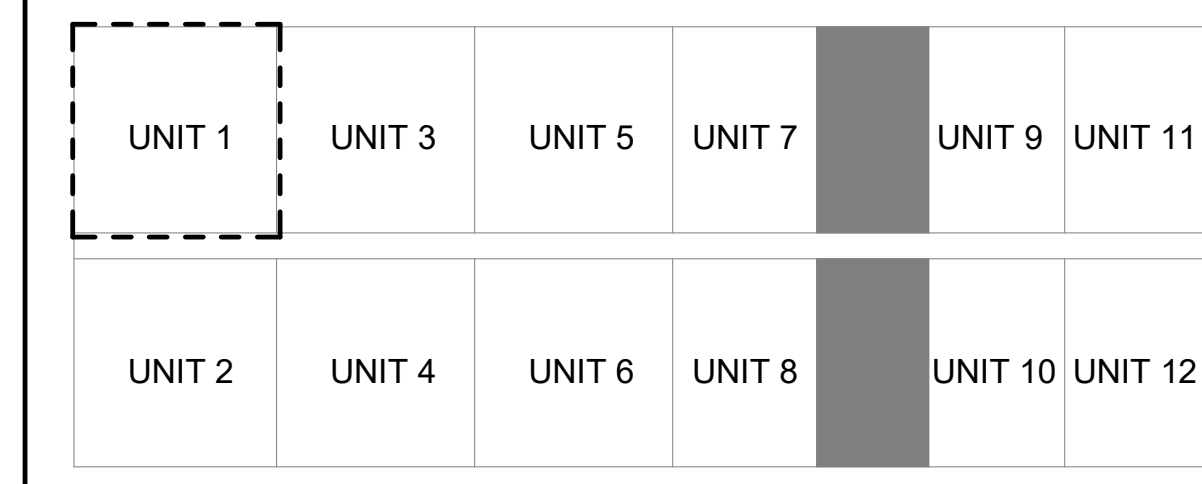

GENERAL NOTES

1. GENERAL CONTRACTOR TO FIELD VERIFY ALL (E) CONDITIONS PRIOR TO START OF CONSTRUCTION WORK.
2. GENERAL CONTRACTOR TO COORDINATE WITH ARCHITECT FOR APPROVAL PRIOR TO SELECTION / INSTALLATION OF MATERIALS.
3. CONTRACTOR SHALL FURNISH ALL EXPERTISE, LABOR, MATERIALS, PARTS, EQUIPMENT AND INCIDENTALS NECESSARY TO PROVIDE A COMPLETE SECURITY SCREEN INSTALLATION.
4. REFER TO ADDITIONAL NOTES AND REQUIREMENTS ON ALL OTHER DOCUMENTS.
5. INTERIOR DIMENSIONS ARE FROM FACE OF FINISH TO FACE OF FINISH AND CENTERLINE OF COLUMNS, UON.
6. DIMENSIONS LABELED 'CLR' ARE FROM FACE OF FINISH TO FACE OF FINISH.
7. ALL MATERIALS TO BE GALVANIZED.
8. ALL GALVANIZED POSTS, RAILS, FENCING AND HARDWARE TO BE BLACK POLYESTER COATED PRIOR TO INSTALLATION.
9. ALL POSTS TO BE PEENED.
10. AFTER INSTALLATION IS COMPLETE, ALL EXPOSED GALVANIZED STEEL IS TO BE PAINTED A MATCHING GLOSS BLACK.




11 Embarcadero West, Suite 205
Oakland, California 94607
Ph.: 510-538-9991
www.ae3partners.com

NO.	ISSUE/REVISION	MM-DD-YYYY
1	10% DESIGN DEVELOPMENT SET	02/24/2025
2	10% CONSTRUCTION DOCUMENTS	03/17/2025
3	10% CONSTRUCTION DOCUMENTS	04/14/2025
4	PERMIT REVIEW RESPONSES	06/20/2025


KEY NOTES

- ① (N) BLACK POLYESTER COATED 3/8" X #11 GA CORE MESH
- ② (N) BLACK POLYESTER COATED 2" X #9 GA CORE MESH
- ③ (N) 2 7/8" OD SCHEDULE 40 PIPE, SSD
- ④ POST ATTACHMENT @ CEILING
- ⑤ (N) METAL ACCESS PANEL @ CUTOUT FOR (E) LIGHT FIXTURE

KEY PLAN

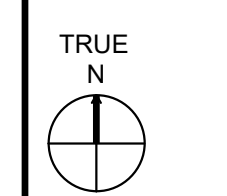

PROFESSIONAL SEAL

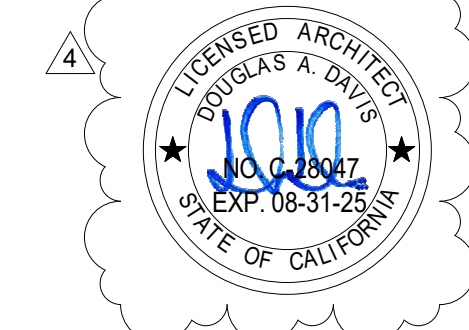

PROJECT
JUVENILE JUSTICE CENTER
SCREENED SAFETY BARRIERS


PROJECT ADDRESS
2500 FAIRMONT DR.
SAN LEANDRO, CA 94578

PLAN LEGEND



- EXISTING PARTITION TO REMAIN
- NEW PARTITION
- EXISTING DOOR TO REMAIN
- NEW DOOR
- AREA NOT IN SCOPE OF WORK

SHEET TITLE
LEVEL 3 REFLECTED CEILING PLAN -
HOUSING UNITS B1 & B3

DRAWN BY DP	REVIEWED BY AD	SHEET NUMBER A-601
PROJECT NUMBER 2024042		
DATE 02-24-2025		

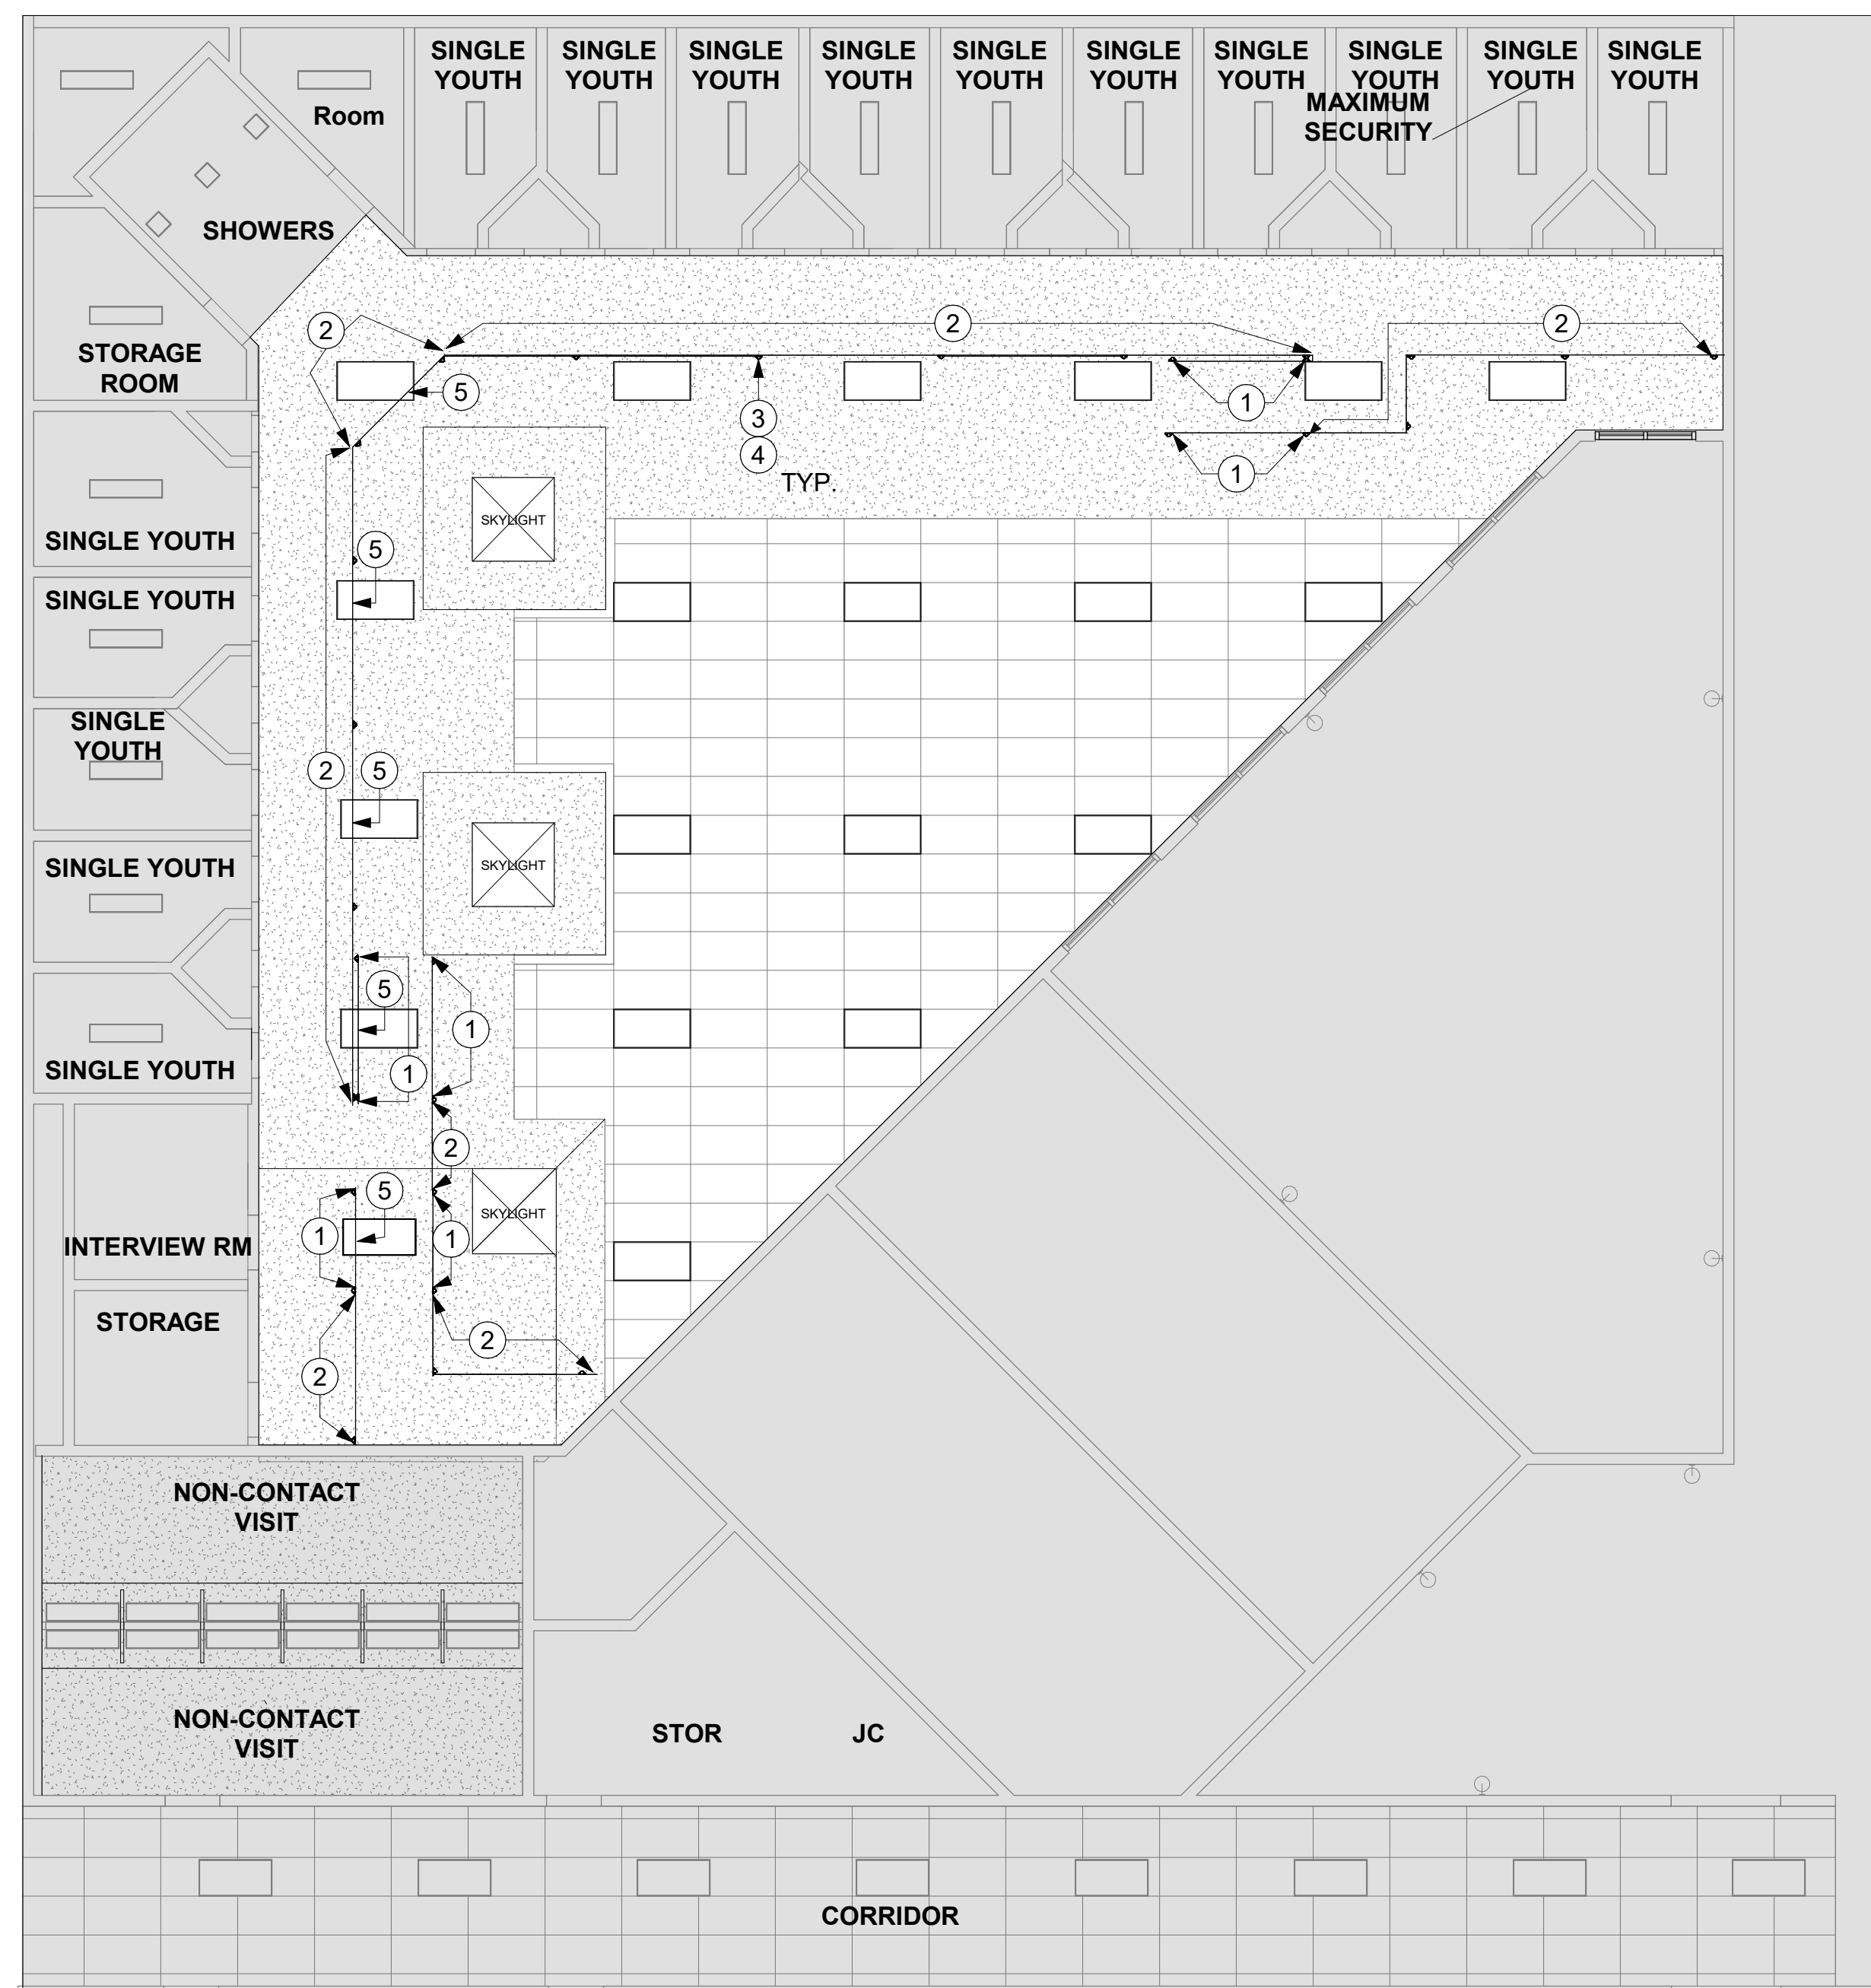

2 LEVEL 3 MEZZANINE REFLECTED CEILING PLAN - SAMPLE HOUSING UNIT FOR UNITS 1-6
1/8" = 1'-0"

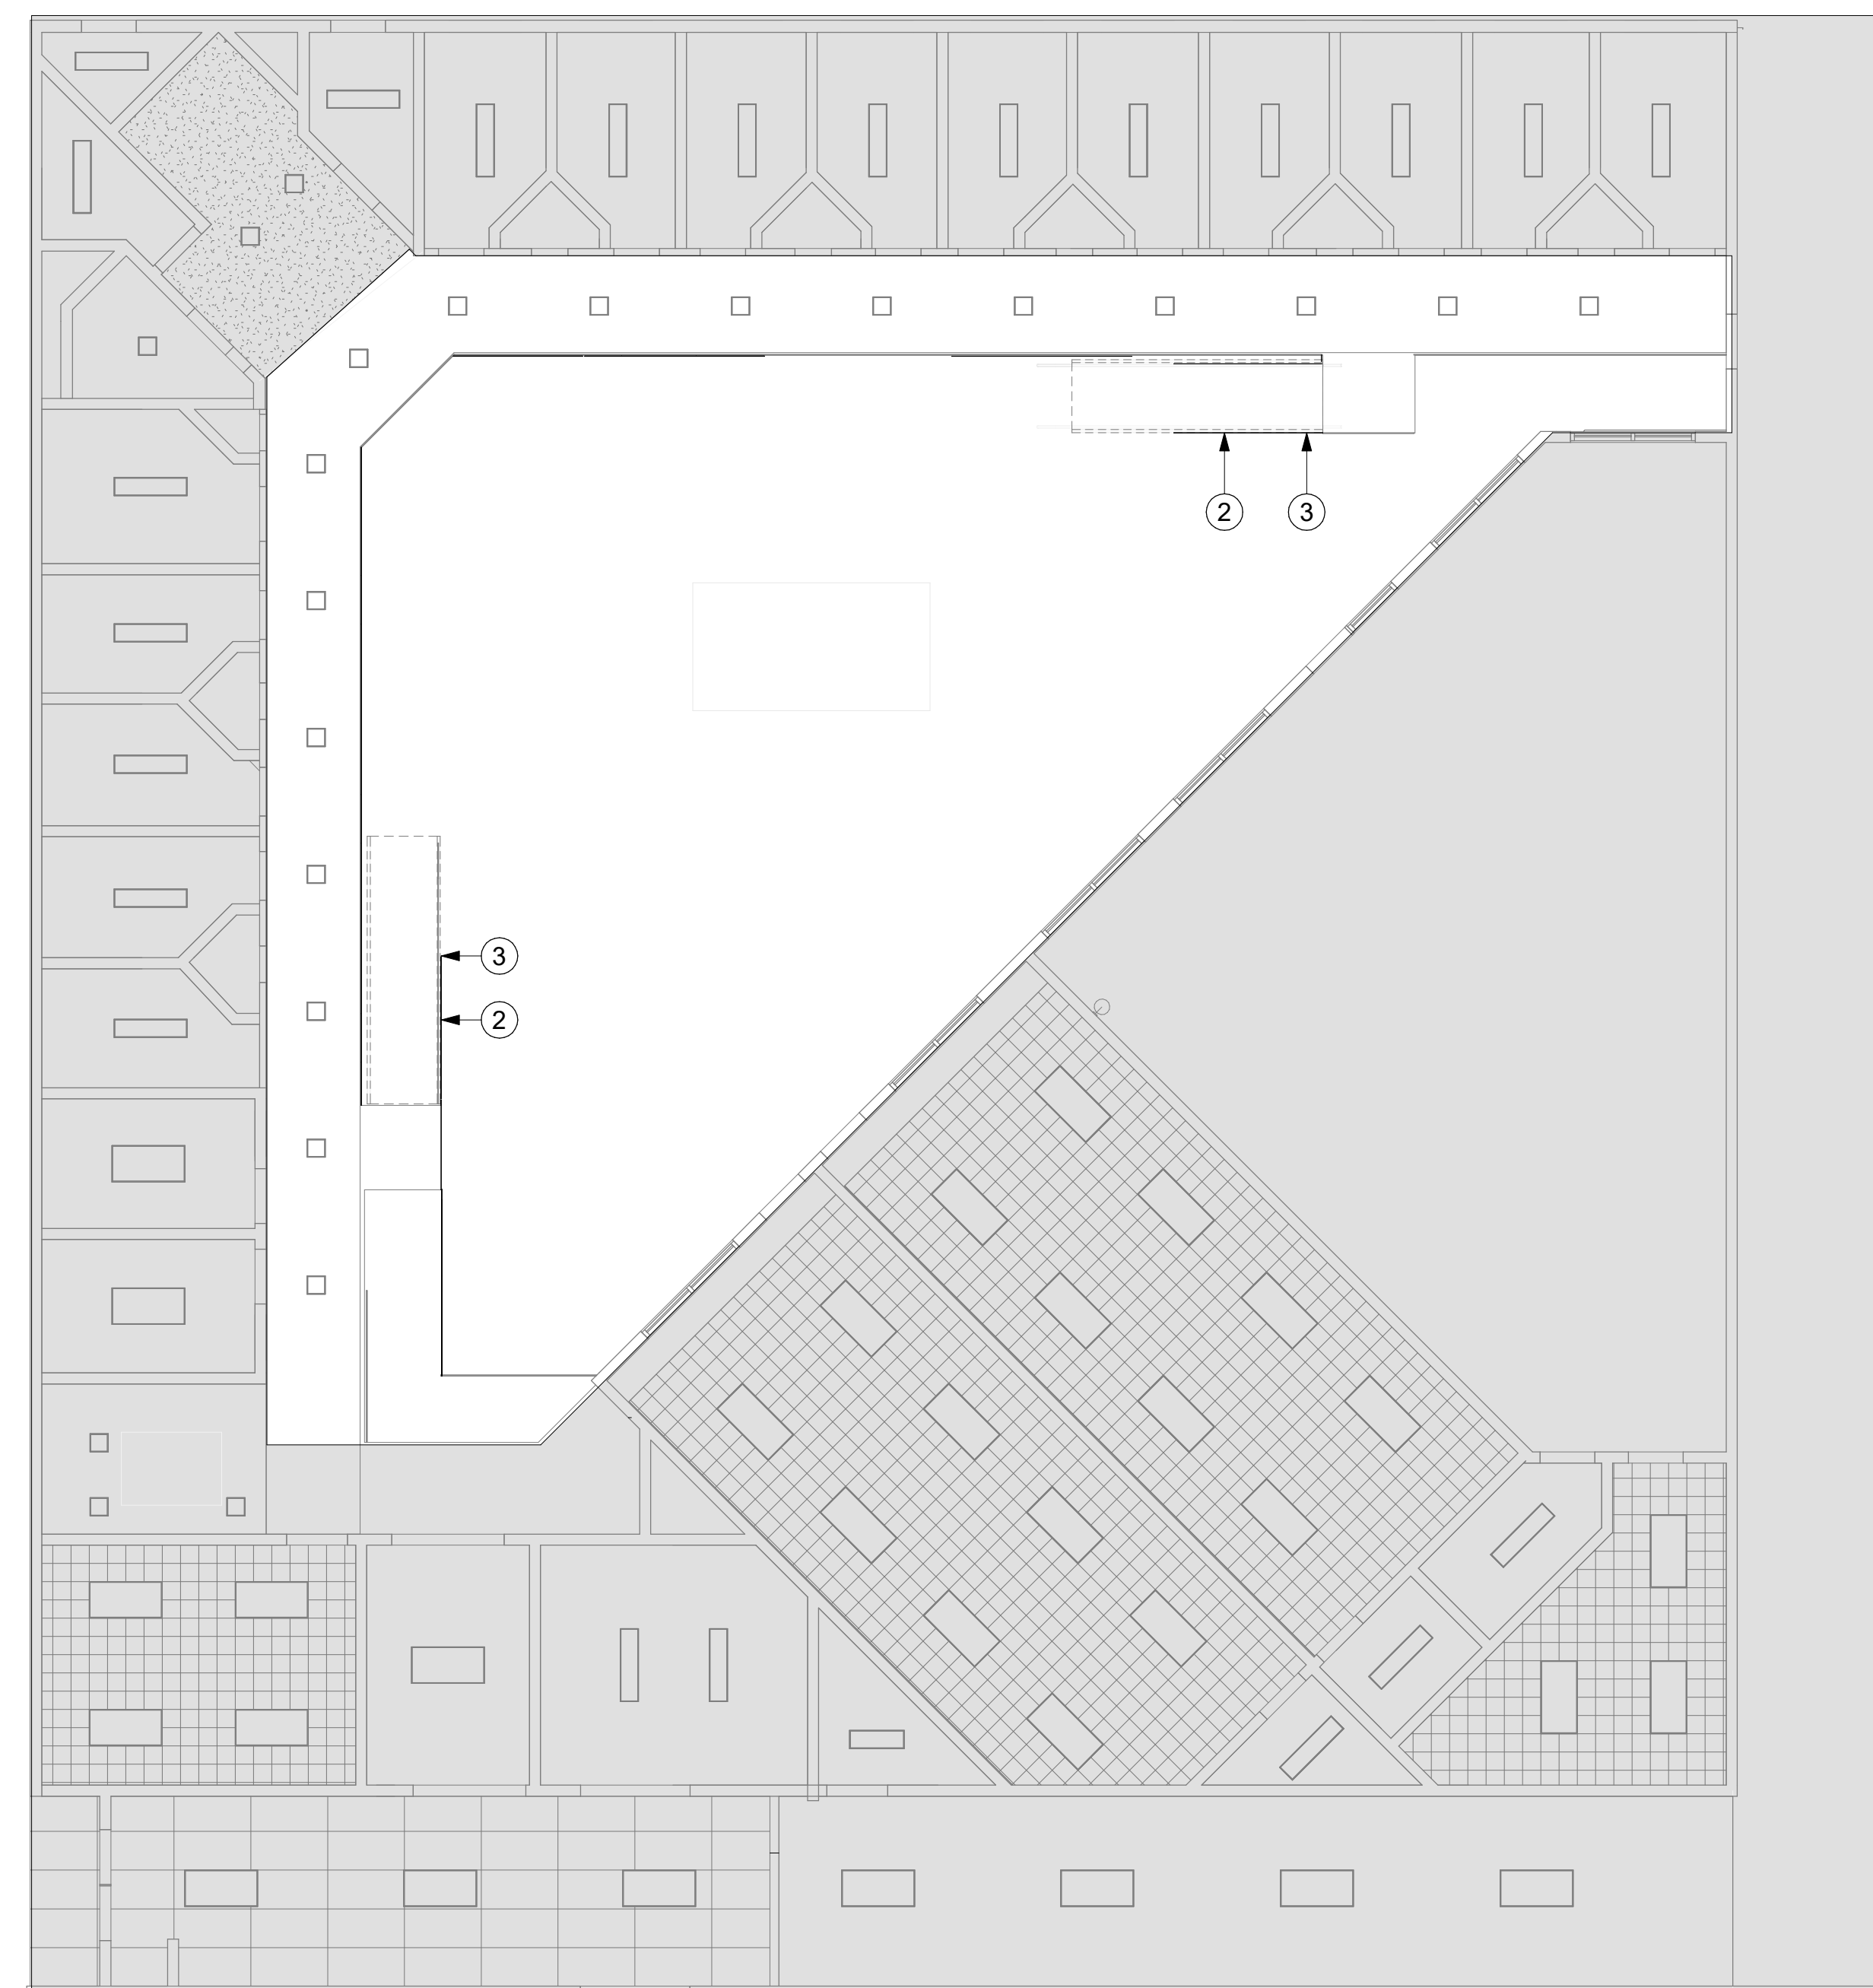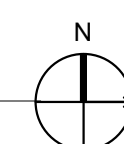

1 LEVEL 3 RELECTED CEILING PLAN - SAMPLE HOUSING UNIT FOR UNITS 1-6
1/8" = 1'-0"



FOR REFERENCE ONLY NOT FOR FIRST PHASE

KEYPLAN

UNIT 1	UNIT 3	UNIT 5	UNIT 7	UNIT 9	UNIT 11
UNIT 2	UNIT 4	UNIT 6	UNIT 8	UNIT 10	UNIT 12

GENERAL NOTES

1. GENERAL CONTRACTOR TO FIELD VERIFY ALL (E) CONDITIONS PRIOR TO START OF CONSTRUCTION WORK.
2. GENERAL CONTRACTOR TO COORDINATE WITH ARCHITECT FOR APPROVAL PRIOR TO SELECTION / INSTALLATION OF MATERIALS.
3. CONTRACTOR SHALL FURNISH ALL EXPERTISE, LABOR, MATERIALS, PARTS, EQUIPMENT AND INCIDENTALS NECESSARY TO PROVIDE A COMPLETE SECURITY SCREEN INSTALLATION.
4. REFER TO ADDITIONAL NOTES AND REQUIREMENTS ON ALL OTHER DOCUMENTS.
5. INTERIOR DIMENSIONS ARE FROM FACE OF FINISH TO FACE OF FINISH AND CENTERLINE OF COLUMNS, UON.
6. DIMENSIONS LABELED 'CLR' ARE FROM FACE OF FINISH TO FACE OF FINISH.
7. ALL MATERIALS TO BE GALVANIZED.
8. ALL GALVANIZED POSTS, RAILS, FENCING AND HARDWARE TO BE BLACK POLYESTER COATED PRIOR TO INSTALLATION.
9. ALL POSTS TO BE PEENED.
10. AFTER INSTALLATION IS COMPLETE, ALL EXPOSED GALVANIZED STEEL IS TO BE PAINTED A MATCHING GLOSS BLACK.




11 Embarcadero West, Suite 205
Oakland, California 94607
Ph.: 510-538-9991
www.ae3partners.com

NO.	ISSUE/REVISION	MM-DD-YYYY
1	10% DESIGN DEVELOPMENT SET	02/24/2025
2	10% CONSTRUCTION DOCUMENTS	03/07/2025
3	10% CONSTRUCTION DOCUMENTS	04/14/2025
4	PERMIT REVIEW RESPONSES	06/20/2025


KEY NOTES

- ① (N) BLACK POLYESTER COATED 3/8" X #11 GA CORE MESH
- ② (N) BLACK POLYESTER COATED 2" X #9 GA CORE MESH
- ③ (N) 2 7/8" OD SCHEDULE 40 PIPE, SSD
- ④ POST ATTACHMENT @ CEILING
- ⑤ (N) METAL ACCESS PANEL @ CUTOUT FOR (E) LIGHT FIXTURE

KEY PLAN

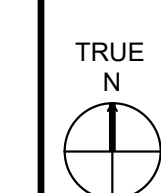

PROFESSIONAL SEAL

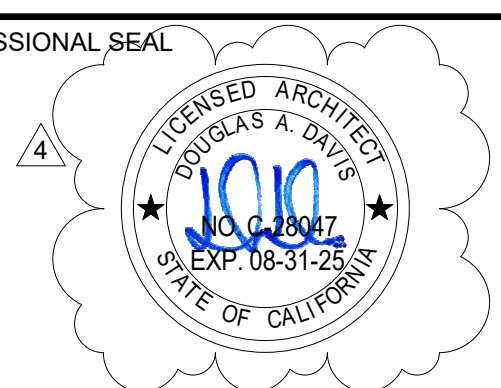

PROJECT
JUVENILE JUSTICE CENTER
SCREENED SAFETY BARRIERS


PROJECT ADDRESS
2500 FAIRMONT DR.
SAN LEANDRO, CA 94578

PLAN LEGEND



- EXISTING PARTITION TO REMAIN
- NEW PARTITION
- EXISTING DOOR TO REMAIN
- NEW DOOR
- AREA NOT IN SCOPE OF WORK

SHEET TITLE
LEVEL 3 REFLECTED CEILING PLAN -
HOUSING UNITS B9 & B11

DRAWN BY DP	REVIEWED BY AD	SHEET NUMBER A-602
PROJECT NUMBER 2024042		
DATE 02-24-2025		

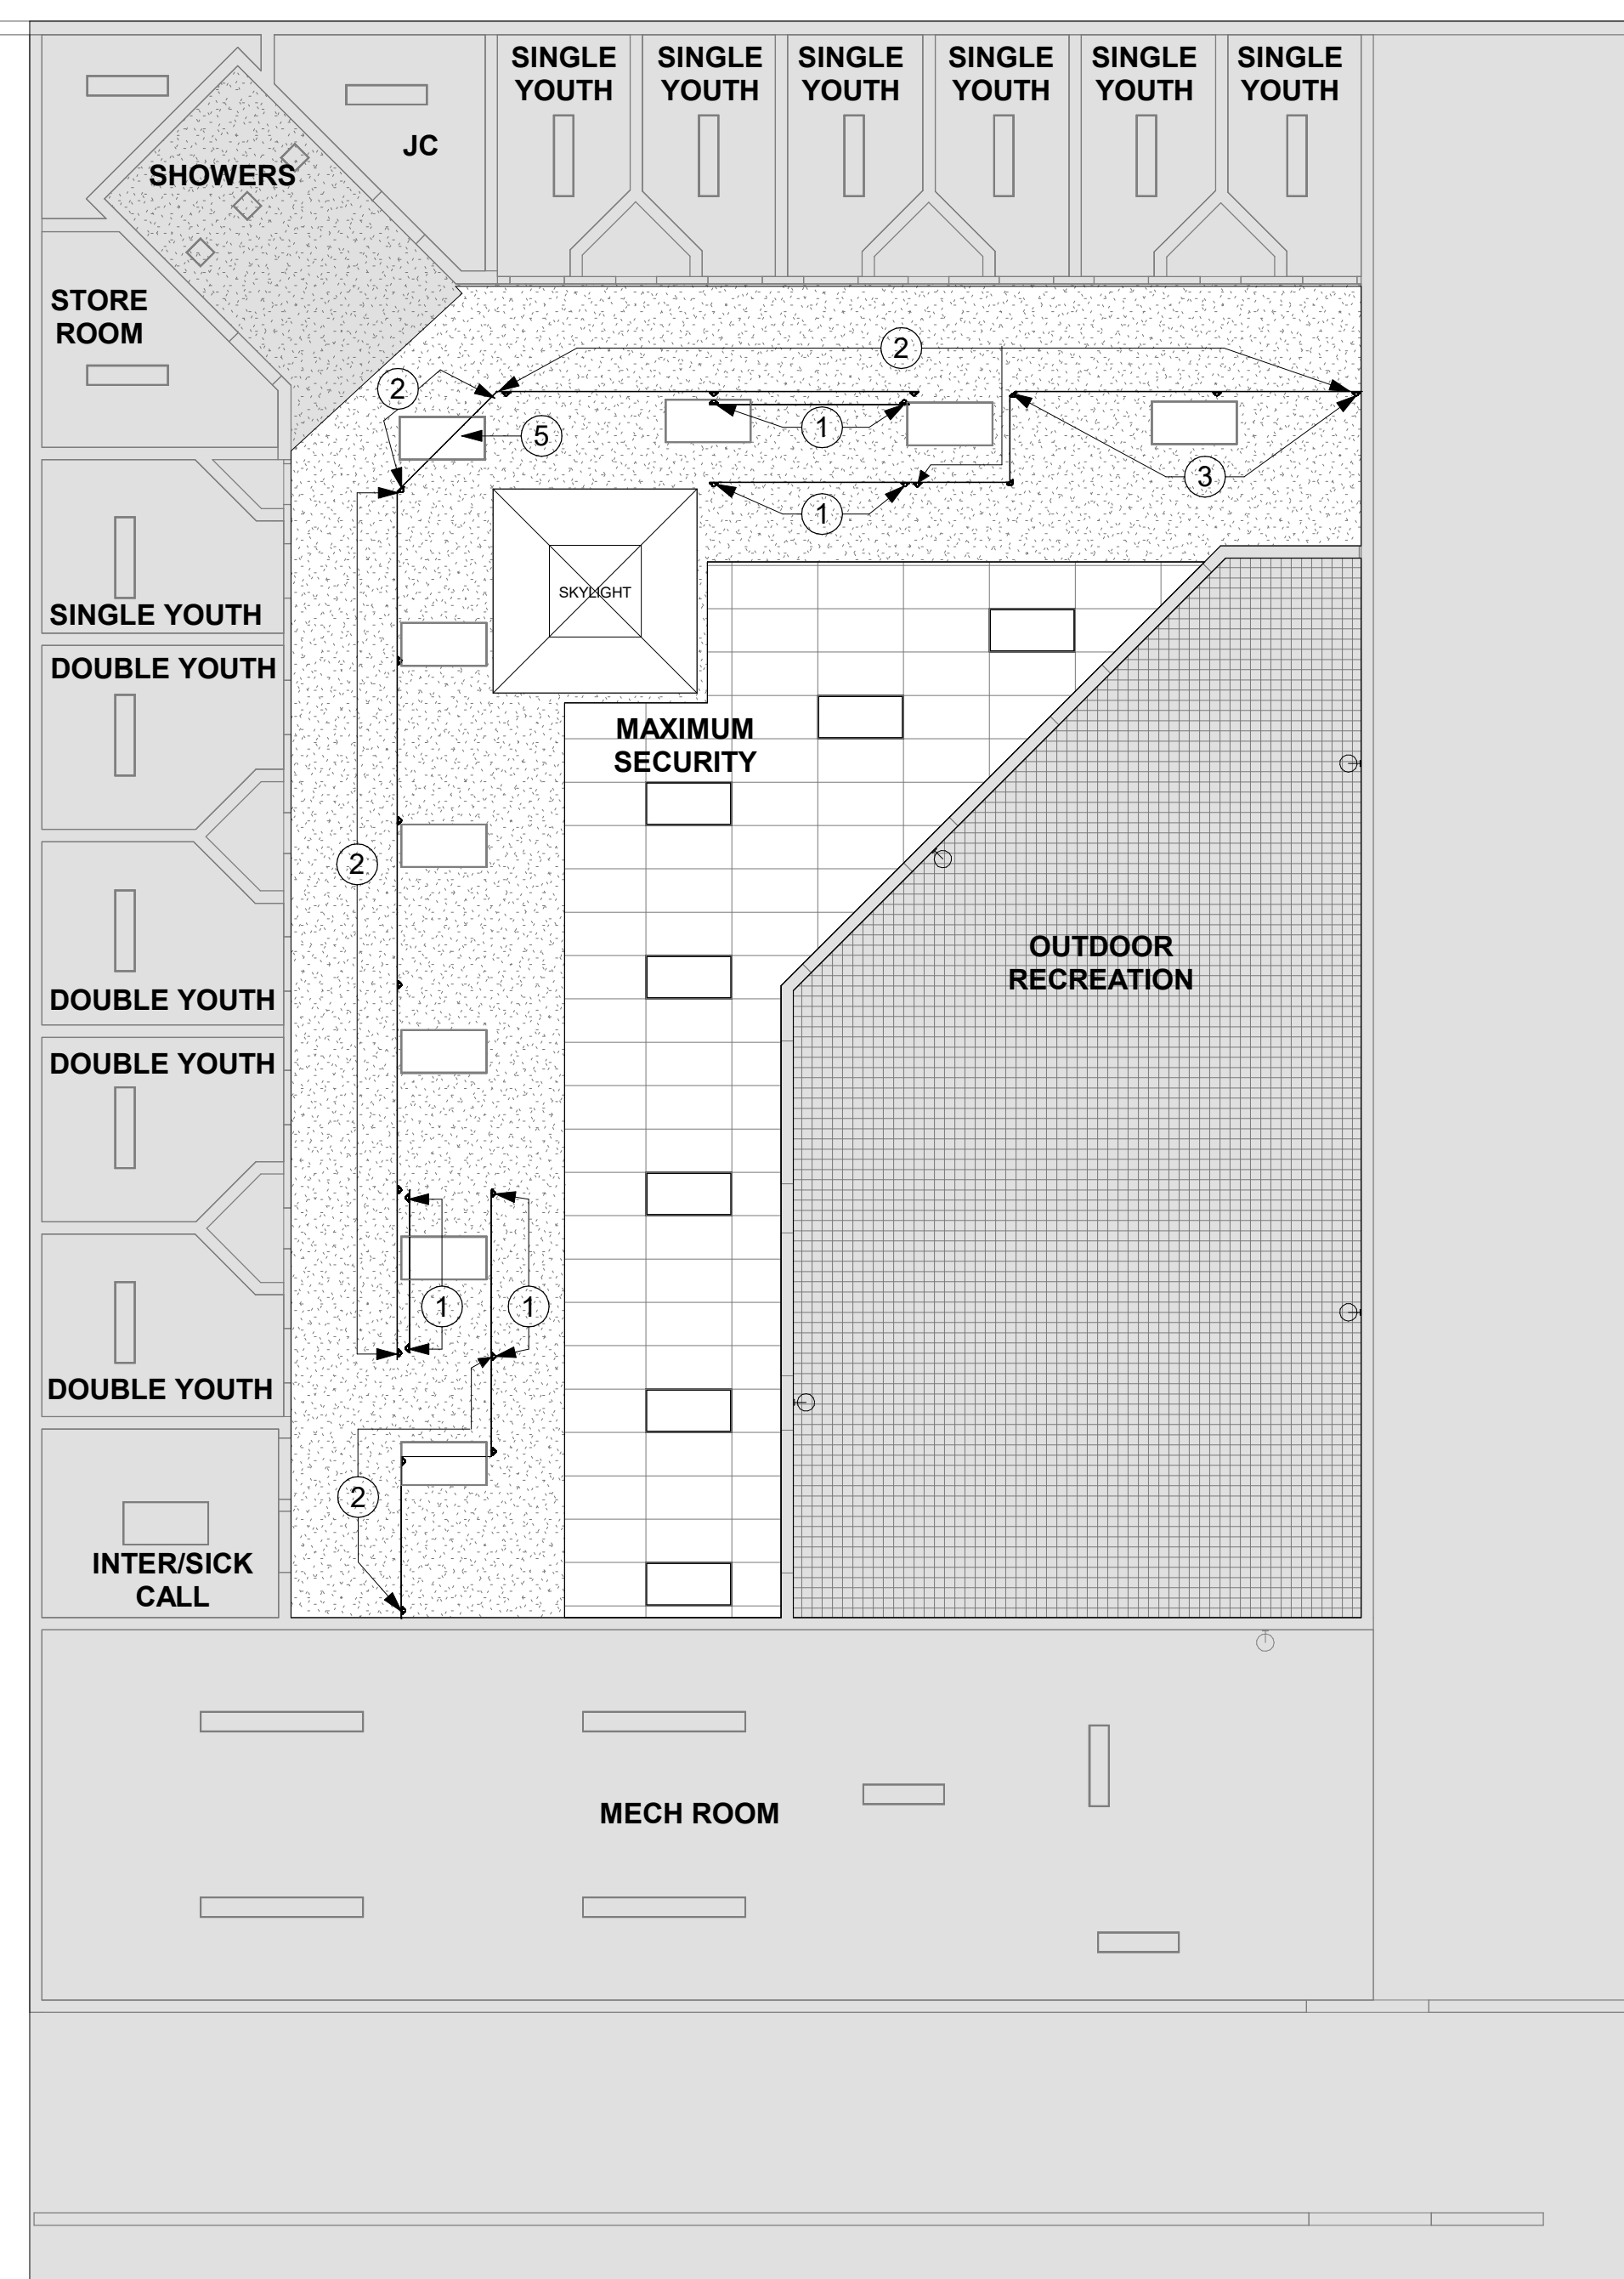

② LEVEL 3 MEZZANINE REFLECTED CEILING PLAN - SAMPLE HOUSING UNIT FOR UNITS 7-12
1/8" = 1'-0"

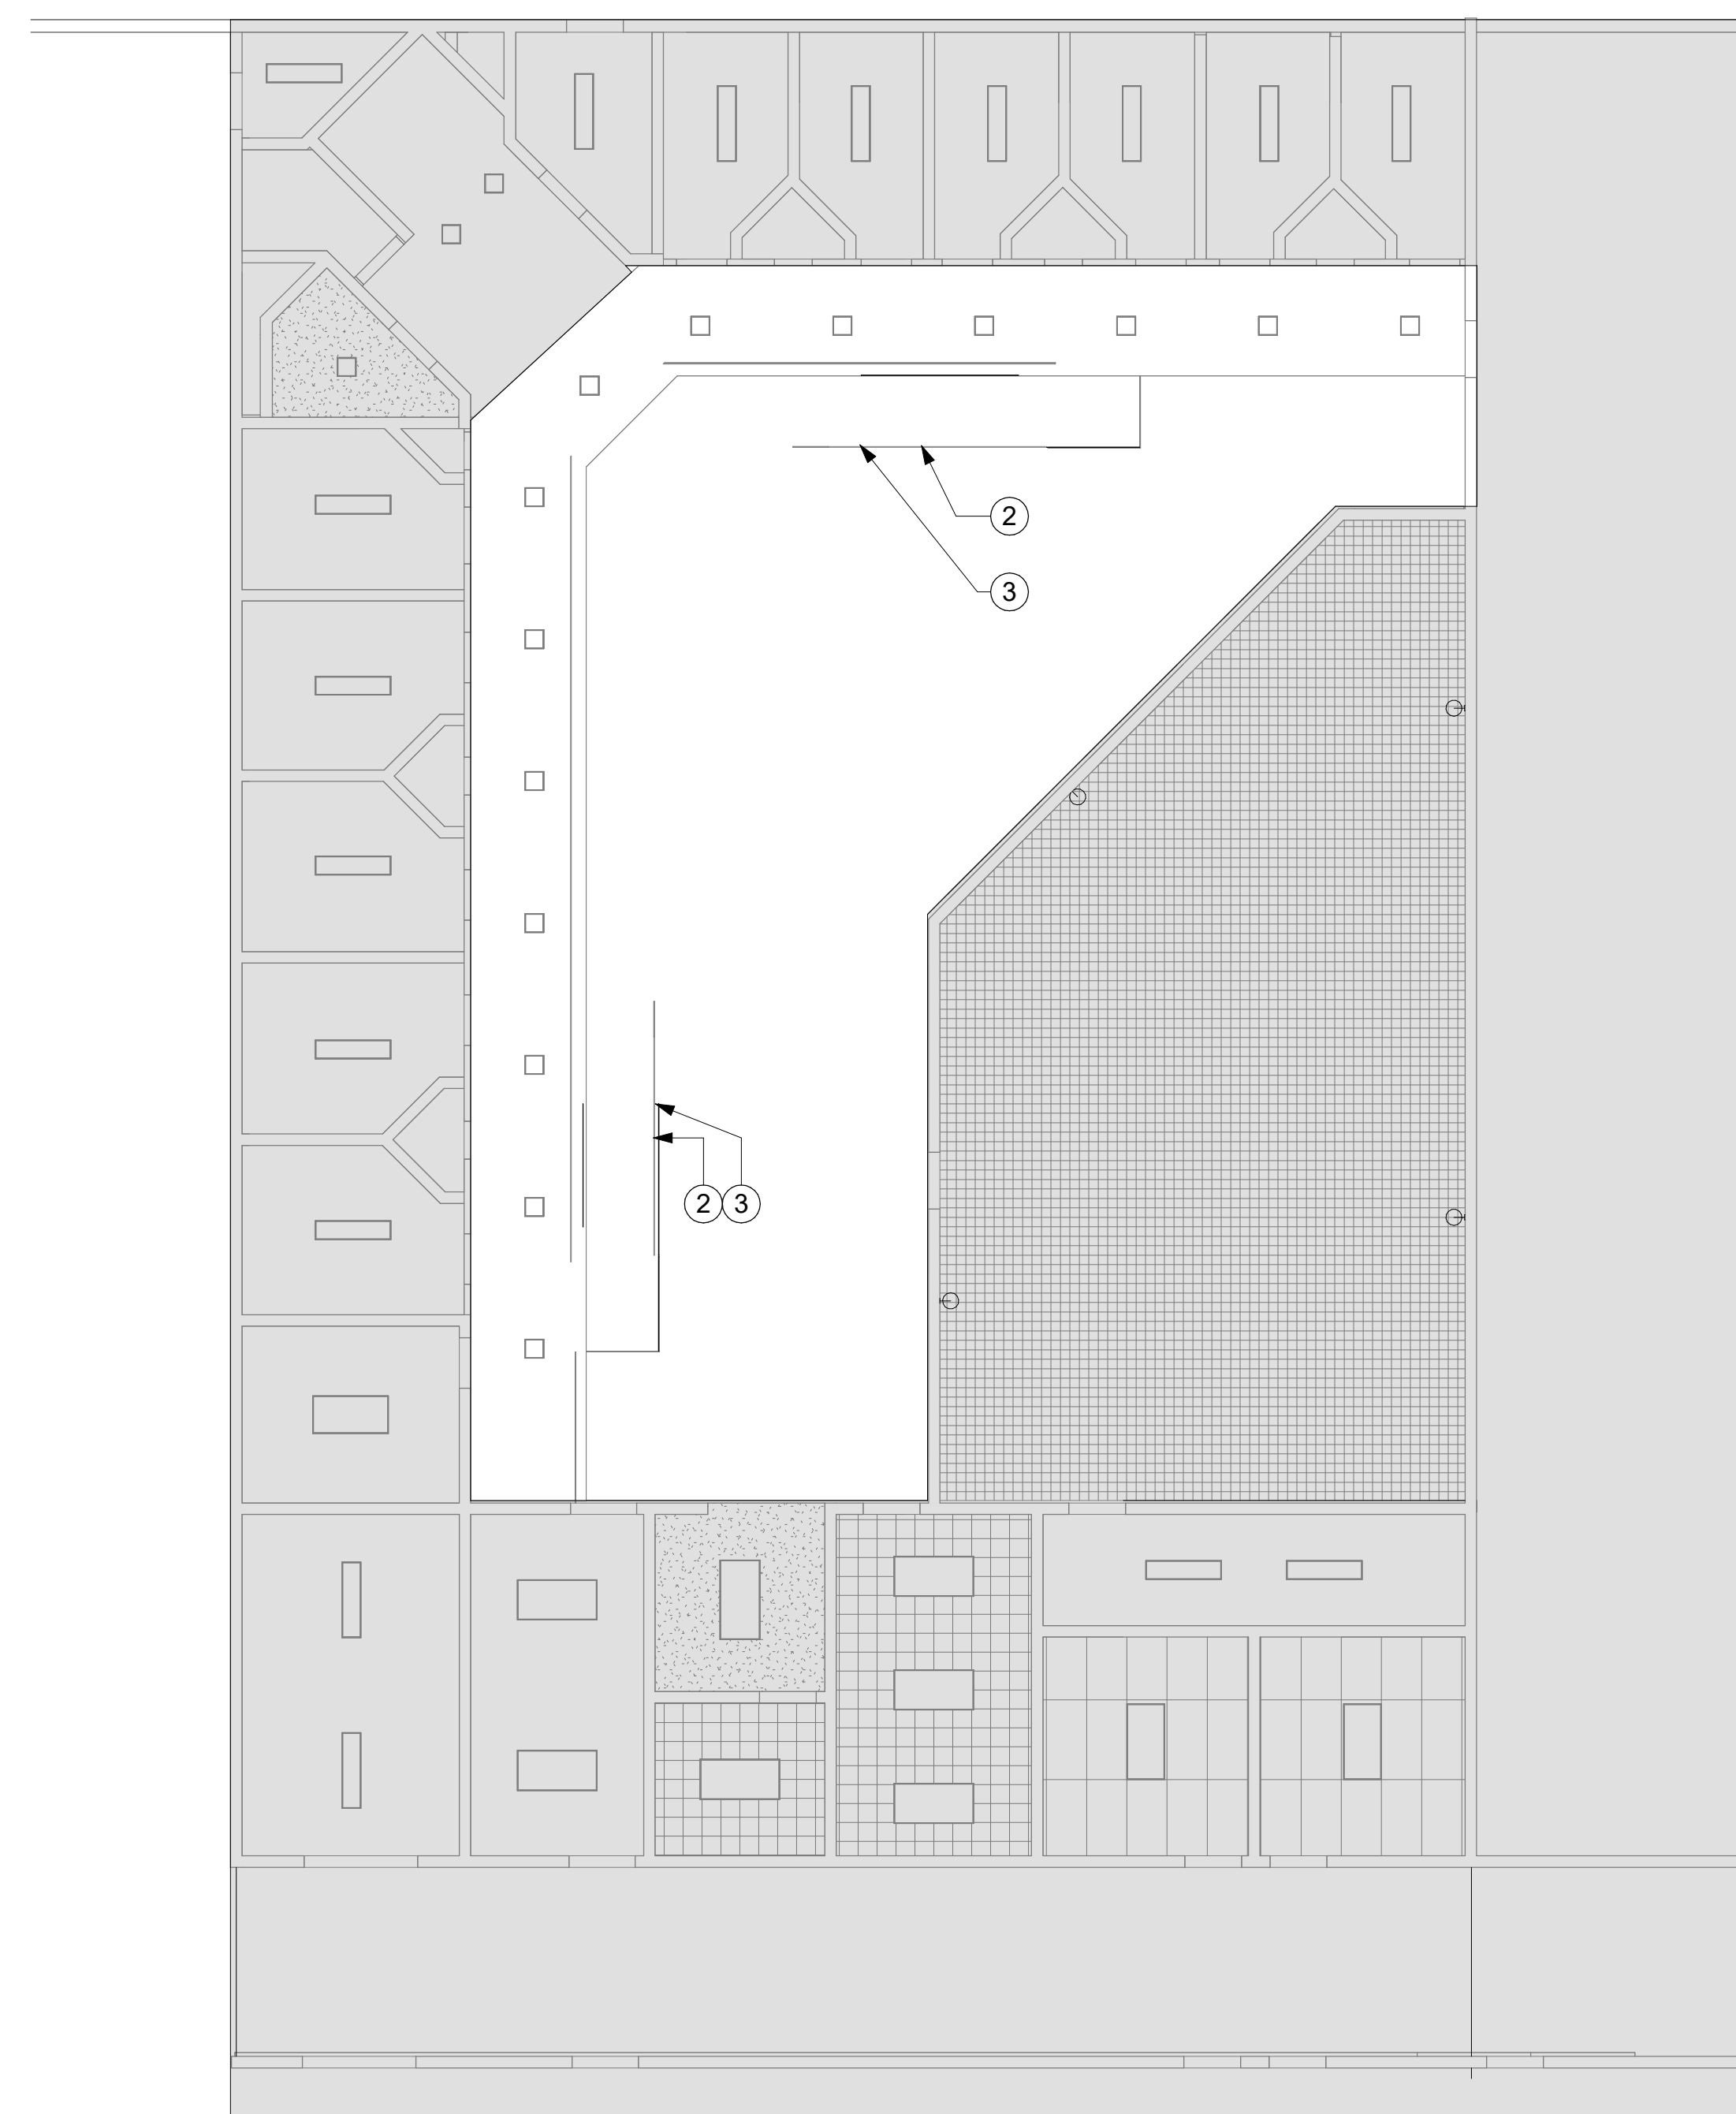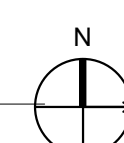

① LEVEL 3 REFLECTED CEILING PLAN - SAMPLE HOUSING UNIT FOR UNITS 7-12
1/8" = 1'-0"



H. STRUCTURAL STEEL

- 1. STRUCTURAL STEEL SHALL CONFORM TO AISC SPECIFICATIONS, FOR THE DESIGN, FABRICATION, AND ERECTION OF STRUCTURAL STEEL FOR BUILDINGS, AS MODIFIED BY PROJECT SPECIFICATIONS.
2. STRUCTURAL STEEL SHALL CONFORM WITH THE FOLLOWING, UNLESS OTHERWISE NOTED ON DRAWINGS:
WIDE FLANGE SHAPES ASTM A992, GRADE 50
OTHER STRUCTURAL SHAPES ASTM A36
STIFFENER, CONTINUITY, ASTM A36
DECK CLOSURE PLATES, UNO ASTM A572, GRADE 50
RECTANGULAR HSS ASTM A500, GRADE C, 50 KSI
ROUND HSS ASTM A500, GRADE C, 46 KSI
HIGH STRENGTH BOLTS ASTM A4325 OR ASTM F1852
MACHINE BOLTS ASTM A307-X
ANCHOR BOLTS ASTM F1554, GRADE 36
WELDED STUDS ASTM A4108
3. WELDING SHALL CONFORM TO AWS D1.1 SPECIFICATIONS. WELDING SHALL BE DONE ONLY BY CERTIFIED WELDERS. SHOP AND FIELD WELDING SHALL BE INSPECTED BY AN APPROVED TESTING LABORATORY.
4. CONTRACTOR SHALL SUBMIT DETAILED SHOP DRAWINGS PER SPECIFICATIONS FOR ALL STEEL FOR REVIEW PRIOR TO FABRICATION.
5. UNLESS A LARGER SIZE FILLET WELD IS SPECIFIED ON PLANS, PROVIDE MINIMUM SIZE WELD AND LENGTH PER AISC SPECIFICATIONS.
6. ARC-WELDING ELECTRODES/FILLER METALS TO BE LOW HYDROGEN TYPES E70XX, E70TXX OR E70XXX MINIMUM AS APPLICABLE.
7. WELDERS TO BE CERTIFIED BY AWS AND THE GOVERNING JURISDICTION.
8. WHERE FIELD WELDING IS NOTED, THE DESIGNATION IS GIVEN AS A SUGGESTED CONSTRUCTION PROCEDURE ONLY.
9. WELDS SHOWN ON THE DRAWINGS ARE THE MINIMUM SIZES. INCREASE WELD SIZE TO AWS MINIMUM SIZES BASED ON PLATE THICKNESS.
10. UNLESS NOTED OTHERWISE, ALL BOLTING IS CLASSIFIED AS NON-SLIP CRITICAL BEARING TYPE CONNECTION WITH THREADS NOT INCLUDED IN SHEAR PLANE.
11. BOLTS PART OF SEISMIC FORCE RESISTING SYSTEM SHALL BE SLIP CRITICAL UNLESS OTHERWISE NOTED.
12. AT OVERSIZED AND SLOTTED HOLES, WASHERS SHALL CONFORM TO ASTM F-436 AND COMPLETELY COVER THE HOLE.
13. BURNED HOLES ARE NOT ALLOWED UNLESS WRITTEN PERMISSION IS GIVEN BY THE STRUCTURAL ENGINEER.
14. UNLESS OTHERWISE NOTED, ALL STIFFENER PLATES ARE 3/8" THICK (MIN).
15. STEEL BEAMS ARE EQUALLY SPACED BETWEEN DIMENSION POINTS OR GRID LINES, UON.
16. ALL STRUCTURAL STEEL AND FASTENERS EXPOSED TO WEATHER SHALL BE HOT DIP ZINC GALVANIZED UON REPAIR AFTER WELDING.
17. TOP OF STEEL BEAMS FRAMING INTO SLOPING MEMBERS SHALL BE FRAMED FLUSH W/ TOP OF STEEL OF SLOPING MEMBER (UON)
18. SPLICE MEMBERS ONLY WHERE INDICATED.

K. ANCHORAGE TO EXISTING CONCETE

- 1. ACCEPTABLE EPOXY ANCHORS AND REBARS:
a. HILTI HIT RES90-V3 (ICC ESR-3814)
b. SIMPSON STRONG-TIE SET-3G (ICC ESR-4057)
c. DEWALT PURE 220+ (ICC ESR 5144)
d. APPROVED EQUAL WITH CURRENT ICC-ES REPORT
2. ACCEPTABLE EXPANSION ANCHORS:
a. HILTI KWIK BOLT T2Z (ESR-4266)
b. SIMPSON STRONG-BOLT 2 (ICC ESR-3037)
c. DEWALT POWER-STUD+ SD2 (ESR-2502)
d. APPROVED EQUAL WITH CURRENT ICC-ES REPORT
3. ACCEPTABLE SCREW ANCHORS:
a. HILTI KWIK HUS-EZ (ESR-3027)
b. SIMPSON TITEN HD (ESR-2713)
c. APPROVED EQUAL WITH CURRENT ICC-ES REPORT
4. ACCEPTABLE EPOXY ANCHORS FOR MASONRY
a. HILTI HIT-HY 270 (ESR-4143)
b. SIMPSON SET-3G (ESR-4844)
c. DEWALT AC100+ GOLD (ESR-3200)
5. PROVIDE STAINLESS STEEL FASTENERS FOR ALL EXTERIOR APPLICATION AND WHEN EXPOSED TO WEATHER, AND IF THE MEMBER MATERIAL IS STAINLESS STEEL, PROVIDE GALVANIZED CARBON STEEL ANCHORS FOR ALL OTHER APPLICATION OR IF MEMBER MATERIAL IS GALVANIZED STEEL, UNLESS OTHERWISE NOTED.
6. INSTALLATION:
a. ALL ANCHORS SHALL BE INSTALLED BY QUALIFIED PERSONNAL IN STRICT ACCORDANCE WITH MANUFACTURER'S PRINTED INSTALLATION INSTRUCTIONS (MPII) IN CONJUNCTION WITH EDGE DISTANCE SPACING AND EMBEDMENT DEPTH AS INDICATED ON THE DRAWINGS.
b. ADHESIVE ANCHORS SHALL BE INSTALLED BY PERSONNEL TRAINED TO INSTALL ADHESIVE ANCHORS.
c. ADHESIVE MUST BE APPLIED ONLY TO CLEAN AND DRY CONCRETE WITH CONCRETE AND AIR TEMPERATURE ABOVE 50 DEGREES FAHRENHEIT. POSITIVE PROTECTION SHALL BE PROVIDED SO THAT THE ANCHORS ARE NOT DEISTURBED DURING THE CURING PERIOD.
d. INSTALLATION OF ADHESIVE ANCHORS INSTALLED IN HORIZONTAL TO VERTICALLY OVERHEAD ORIENTATION TO SUPPORT SUSTAINED TENSION LOADS SHALL BE DONE BY A CERTIFIED ADHESIVE ANCHOR INSTALLER (AAI) AS CERTIFIED THROUGH ACI/CRSI. PROOF OF CURRENT CERTIFICATION SHALL BE SUBMITTED TO THE ENGINEER FOR APPROVAL PRIOR TO COMMENCEMENT OF INSTALLATION.
e. ADHESIVE ANCHORS MUST BE INSTALLED IN CONCRETE AGED A MINIMUM OF 21 DAYS FOR INSTALLATIONS SOONER THAN 21 DAYS CONSULT ADHESIVE MANUFACTURER.
f. PROVIDE SPECIAL INSPECTION FOR ALL MECHANICAL AND ADHESIVE ANCHORS PER APPLICABLE BUILDING CODE AND PER THE CURRENT ICC-ES REPORT. REMOVE GREASE, OIL, RUST, AND OTHER LAITANCE FROM RODS AND DOWELS PRIOR TO INSTALLATION.
g. HOLES MUST BE DRILLED USING A ROTARY IMPACT HAMMER OR EQUIVALENT TO CREATE A ROUGH INTERIOR SURFACE.
i. ENSURE THAT EXISTING REINFORCING IS NOT DAMAGED WHILE DRILLING. IF REINFORCEMENT IS ENCOUNTERED DURING DRILLING, ABANDON AND SHIFT THE HOLE LOCATION TO AVOID THE REINFORCEMENT. PROVIDE A MINIMUM OF 2 ANCHOR DIAMETER OR 1 INCH WHICH EVER IS LARGER OF SOUND CONCRETE BETWEEN THE DOWEL OR THE ABANDONED HOLE. FILL THE ABANDONED HOLE WITH NON-SHRINK GROUT OR INJECTABLE ADHESIVE MATCHING THE ADJACENT CONCRETE COMPRESSIVE STRENGTH OR GREATER. WHERE THIS WOULD NOT BE PRACTICAL LOCATE EXISTING REINFORCEMENT PROIR TO DRILLING OR CORING. IF THE ANCHOR OR DOWEL MAY NOT BE SHIFTED AS NOTED ABOVE THE ENGINEER WILL DETERMINE A NEW LOCATION.
j. LOCATE REINFORCEMENT AND CONFIRM FINAL ANCHOR LOCATIONS PRIOR TO RICATING PLATES, MEMBERS, OR OTHER STEEL ASSEMBLIES ATTACHED WITH MECHANICAL ANCHORS.
7. ANCHOR TESTING:
a. WHERE THE MANUFACTURER'S INSTALLATION INSTRUCTIONS OR APPLICABLE ICC-ES EVALUATION SERVICES CALL FOR THE APPLICATION OF AN INSTALLATION TORQUE, THE SPECIFIED TORQUE SHALL BE APPLIED WITH A CALIBRATED TORQUE WRENCH. THE SPECIFIED INSTALLATION TORQUE SHALL NOT BE EXCEEDED.
b. THE SPECIAL INSPECTOR SHALL BE ON THE JOBSITE CONTINUOUSLY DURING ANCHOR INSTALLATIONS UNLESS OTHERWISE NOTED IN ICC-ES ESR, TO VERIFY ANCHOR TYPE, ANCHOR DIMENSIONS, CONCRETE TYPE, CONCRETE COMPRESSIVE STRENGTH, HOLE DIMENSIONS, ANCHOR SPACING, EDGE DISTANCES, SLAB THICKNESS, ANCHOR EMBEDMENT, AND TIGHTENING TORQUE. THE TESTING OF THE EXPANSION ANCHORS SHALL BE DONE IN THE PRESENCE OF THE SPECIAL INSPECTOR AND A REPORT OF THE TEST RESULTS SHALL BE SUBMITTED TO THE ENFORCEMENT AGENCY.
d. APPLY TEST LOAD BY ANY METHOD THAT WILL EFFECTIVELY MEASURE THE TENSION ON THE ANCHOR SUCH AS DIRECT PULL WITH A HYDRAULIC JACK, TORQUE WRENCH OR CALIBRATED SPRING-LOADING DEVICES, ETC.
e. TEST 50% OF EXPANSION ANCHORS USED FOR NONSTRUCTURAL COMPONENT INSTALLATIONS. IF ANY ANCHORS FAIL THE TESTING REQUIREMENTS, TEST ALL ANCHORS OF THE SAME TYPE INSTALLED BY THE SAME TRADE AND NOT PREVIOUSLY TESTED UNTIL TWENTY (20) CONSECUTIVE ANCHORS PASS, THEN RESUME THE INITIAL TESTING FREQUENCY.
f. ANCHORS TO BE TESTED SHALL BE SELECTED AT RANDOM BY THE SPECIAL INSPECTOR.
g. WHERE THE DESIGN TENSION IS LESS THAN 1000lbs AND THOSE ANCHORS ARE CLEARLY NOTED ON THE APPROVED CONSTRUCTION DOCUMENTS, ONLY 10 PERCENT OF THOSE ANCHORS SHALL BE TESTED.
h. TORQUE BASED TEST MAY BE PERFORMED ON EXPANSION ANCHORS IN LIEU OF TENSION TEST. TORQUE TEST LOAD TO BE ANCHOR MANUFACTURER'S RECOMMEND INSTALLATION TORQUE.
8. ANCHOR FIELD TEST VALUES:
a. WHEN POST-INSTALLED ANCHORS ARE USED FOR NON-STRUCTURAL APPLICATIONS SUCH AS EQUIPMENT ANCHORAGE, 50% OR ALTERNATE BOLTS IN A GROUP, INCLUDING AT LEAST ONE-HALF THE ANCHORS IN EACH GROUP, SHALL BE TESTED.
b. WHEN ADHESIVE ANCHOR SYSTEMS ARE USED TO INSTALL REINFORCING DOWEL BARS IN HARDENED CONCRETE, ONLY 25% OF THE DOWELS SHALL BE TESTED IF ALL OF THE FOLLOWING CONDITIONS ARE MET, ELSE ALL ANCHORS SHALL BE TESTED.
1. THE DOWELS ARE USED EXCLUSIVELY TO TRANSMIT SHEAR FORCE ACROSS THE JOINTS.
2. THE NUMBER OF DOWELS IN ANY ONE MEMBER IS (12) OR MORE.
3. THE DOWELS ARE UNIFORMLY DISTRIBUTED ACROSS SEISMIC FORCE RESISTING MEMBERS, SUCH AS SHEAR WALLS, COOLLECTORS, AND DIAPHRAGMS.
c. TESTING IS NOT REQUIRED FOR SHEAR DOWELS ACROSS COLD JOINTS IN SLAB ON GRADE, WHERE THE SLAB IS NOT PART OF THE LATERAL FORCE-RESISTING SYSTEM.
d. ANCHORS TO BE TESTED SHALL BE SELECTED AT RANDOM BY THE SPECIAL INSPECTOR.
e. IF ANY ANCHOR FAILS TESTING, ALL ANCHORS OF THE SAME TYPE WHICH ARE INSTALLED BY THE SAME TRADE NOT PREVIOUSLY TESTED SHALL BE TESTED UNTIL TWENTY(20) CONSECUTIVE ANCHORS PASS. THEN RESUME THE INITIAL TEST FREQUENCY.
f. ADHESIVE ANCHORS SHALL NOT BE TESTED USING A TORQUE WRENCH. ANCHORS TESTED WITH A HYDRAULIC JACK OR SPRING LOADED DEVICES SHALL MAINTAIN THE TEST LOAD FOR A MINIMUM OF 15 SECONDS AND SHALL EXHIBIT NO DISCERNIBLE MOVEMENT DURING THE TENSION TEST, E.G. AS EVIDENCED BY LOOSENING OF THE WASHER UNDER THE NUT. FOR ADHESIVE ANCHORS, WHERE OTHER THAN BOND IS BEING TESED, THE TESTING DEVICE SHALL NOT RESTRICT THE CONCRETE SHEAR CONE TYPE FAILURE MECHANISM FROM OCCURRING.
h. ANCHORS TESTED WITH A CALIBRATED TORQUE WRENCH MUST ATTAIN THE SPECIFIED TORQUE WITHIN 1/2 TURN OF THE NUT.
EXCEPTIONS:
1. WEDGE OR SLEEVE TYPE: ONE-QUARTER (1/4) TURN OF THE NUT FOR A 3/8 IN SLEEVE ANCHOR ONLY.
2. THREADED TYPE: ONE-QUARTER (1/4) TURN OF THE SCREW AFTER INITIAL SEATING OF THE SCREW HEAD.
3. SCREW TYPE ANCHORS: ONE-QUARTER (1/4) TURN OF THE NUT AFTER INITIAL SEATING OF THE HEAD.

CARBON STEEL HILTI KB-T2Z

Table with 2 columns: ANCHOR DIAMETER, TORQUE TEST VALUE (FT-LBS). Rows for 3/8", 1/2", 5/8", 3/4" diameters.

CARBON STEEL SIMPSON STRONG-BOLT2

Table with 2 columns: ANCHOR DIAMETER, TORQUE TEST VALUE (FT-LBS). Rows for 3/8", 1/2", 5/8", 3/4" diameters.

HILTI KWIK HUS-EZ

Table with 2 columns: ANCHOR DIAMETER, TORQUE TEST VALUE (FT-LBS). Rows for 3/8", 1/2", 5/8", 3/4" diameters.

STAINLESS STEEL HILTI KB-T2Z

Table with 2 columns: ANCHOR DIAMETER, TORQUE TEST VALUE (FT-LBS). Rows for 3/8", 1/2", 5/8", 3/4" diameters.

STAINLESS STEEL SIMPSON STRONG-BOLT2

Table with 2 columns: ANCHOR DIAMETER, TORQUE TEST VALUE (FT-LBS). Rows for 3/8", 1/2", 5/8", 3/4" diameters.

SIMPSON TITEN HD

Table with 2 columns: ANCHOR DIAMETER, TORQUE TEST VALUE (FT-LBS). Rows for 3/8", 1/2", 5/8", 3/4" diameters.


SHEET LIST

Table with 2 columns: SHEET NUMBER, SHEET NAME. Rows for S-001, S-002, S-200, S-201, S-400, S-401.




Table with 3 columns: NO., ISSUE/REVISION, MM-DD-YYYY. Row 1: 1, 70% DESIGN DEVELOPMENT, 06-25-2025.

KEY PLAN

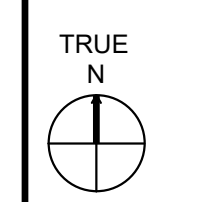

PROFESSIONAL SEAL

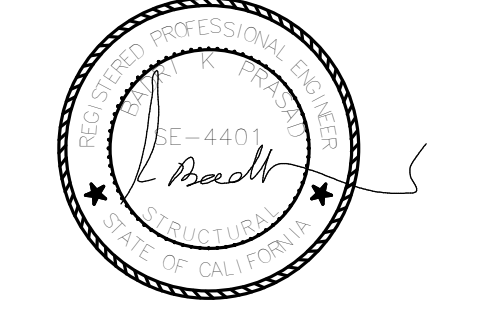


PROJECT JUVENILE JUSTICE CENTER SCREENED SAFETY BARRIERS

PROJECT ADDRESS 2500 FAIRMONT DR. SAN LEANDRO, CA 94578


SHEET TITLE GENERAL NOTES

Table with 3 columns: DRAWN BY, REVIEWED BY, SHEET NUMBER. Author, Approver, S-002. Includes PROJECT NUMBER 2025-12 and DATE 06-19-2025.


6/20/2025 9:38:38 AM C:\Users\140170205-13\OneDrive\Documents\STRUCTURAL\JOB BARRIERS_STRUCT\RVTEN.rvt Copyright 2015 Autodesk, Inc. All rights reserved. These files are confidential. They contain information that is either unclassified or classified as Confidential or as Proprietary.

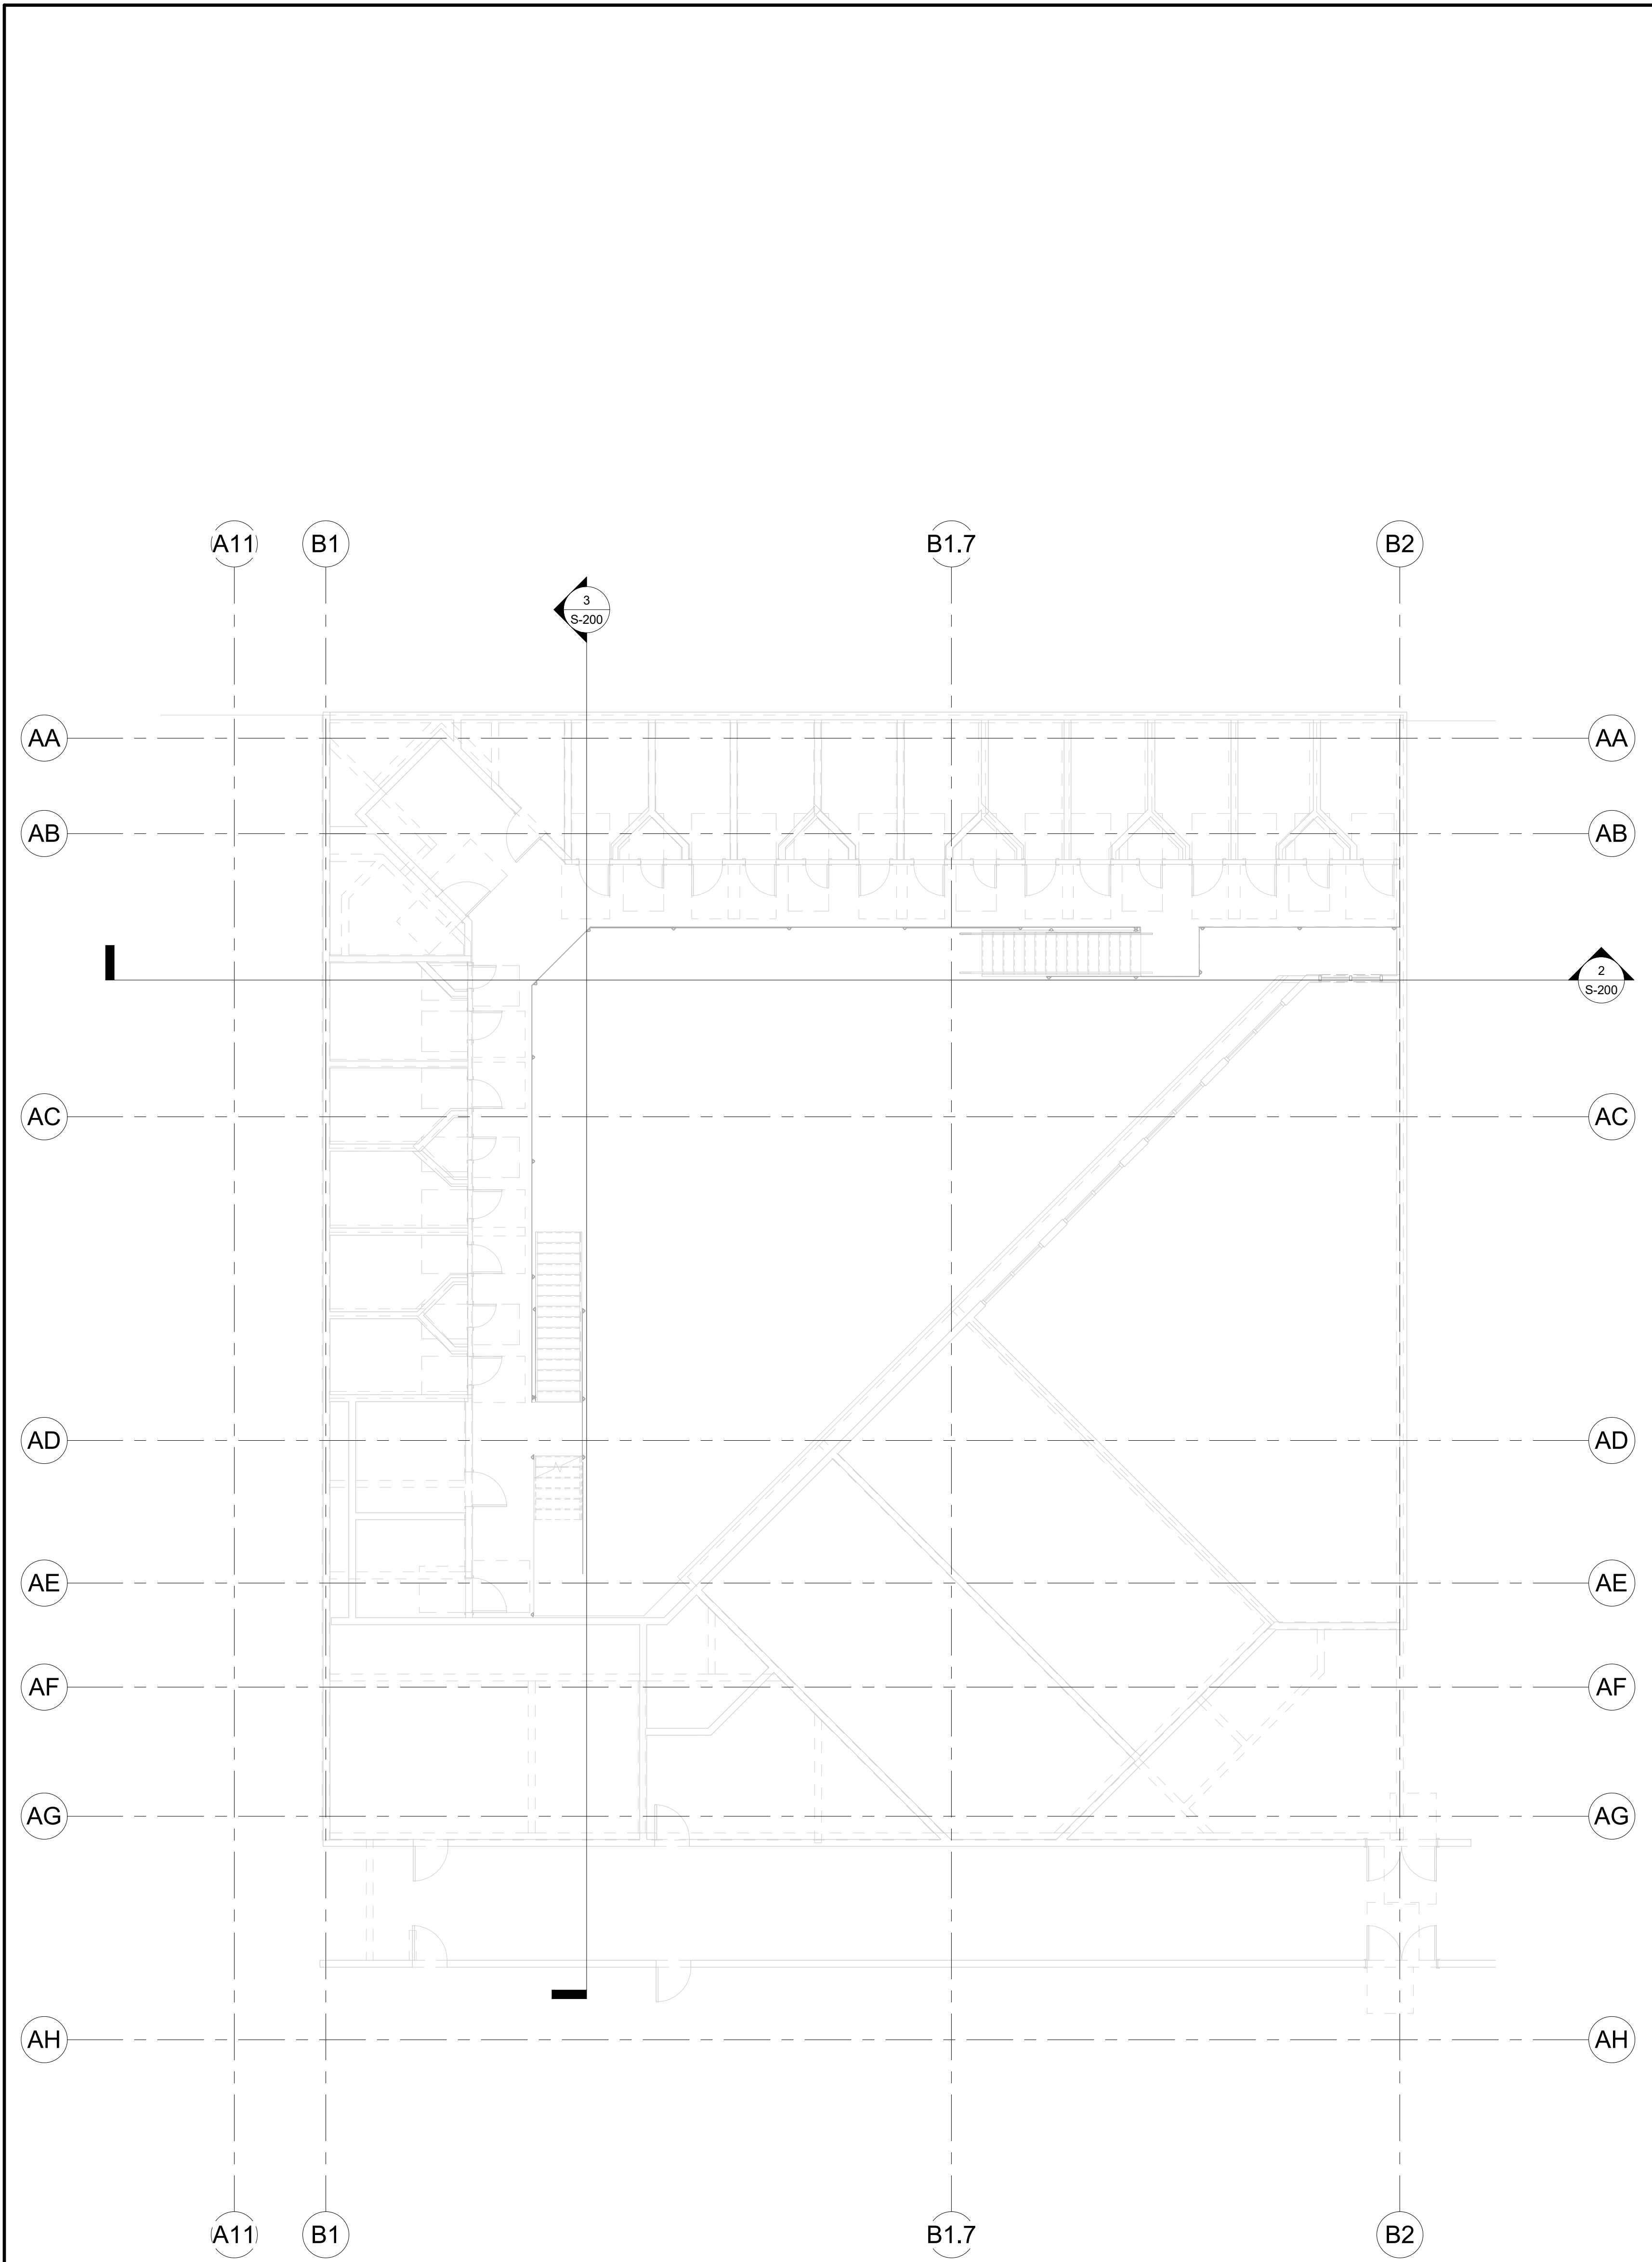

1 LEVEL 3 MEZZANINE - HOUSING UNITS 1-6
S-200 1/8" = 1'-0"

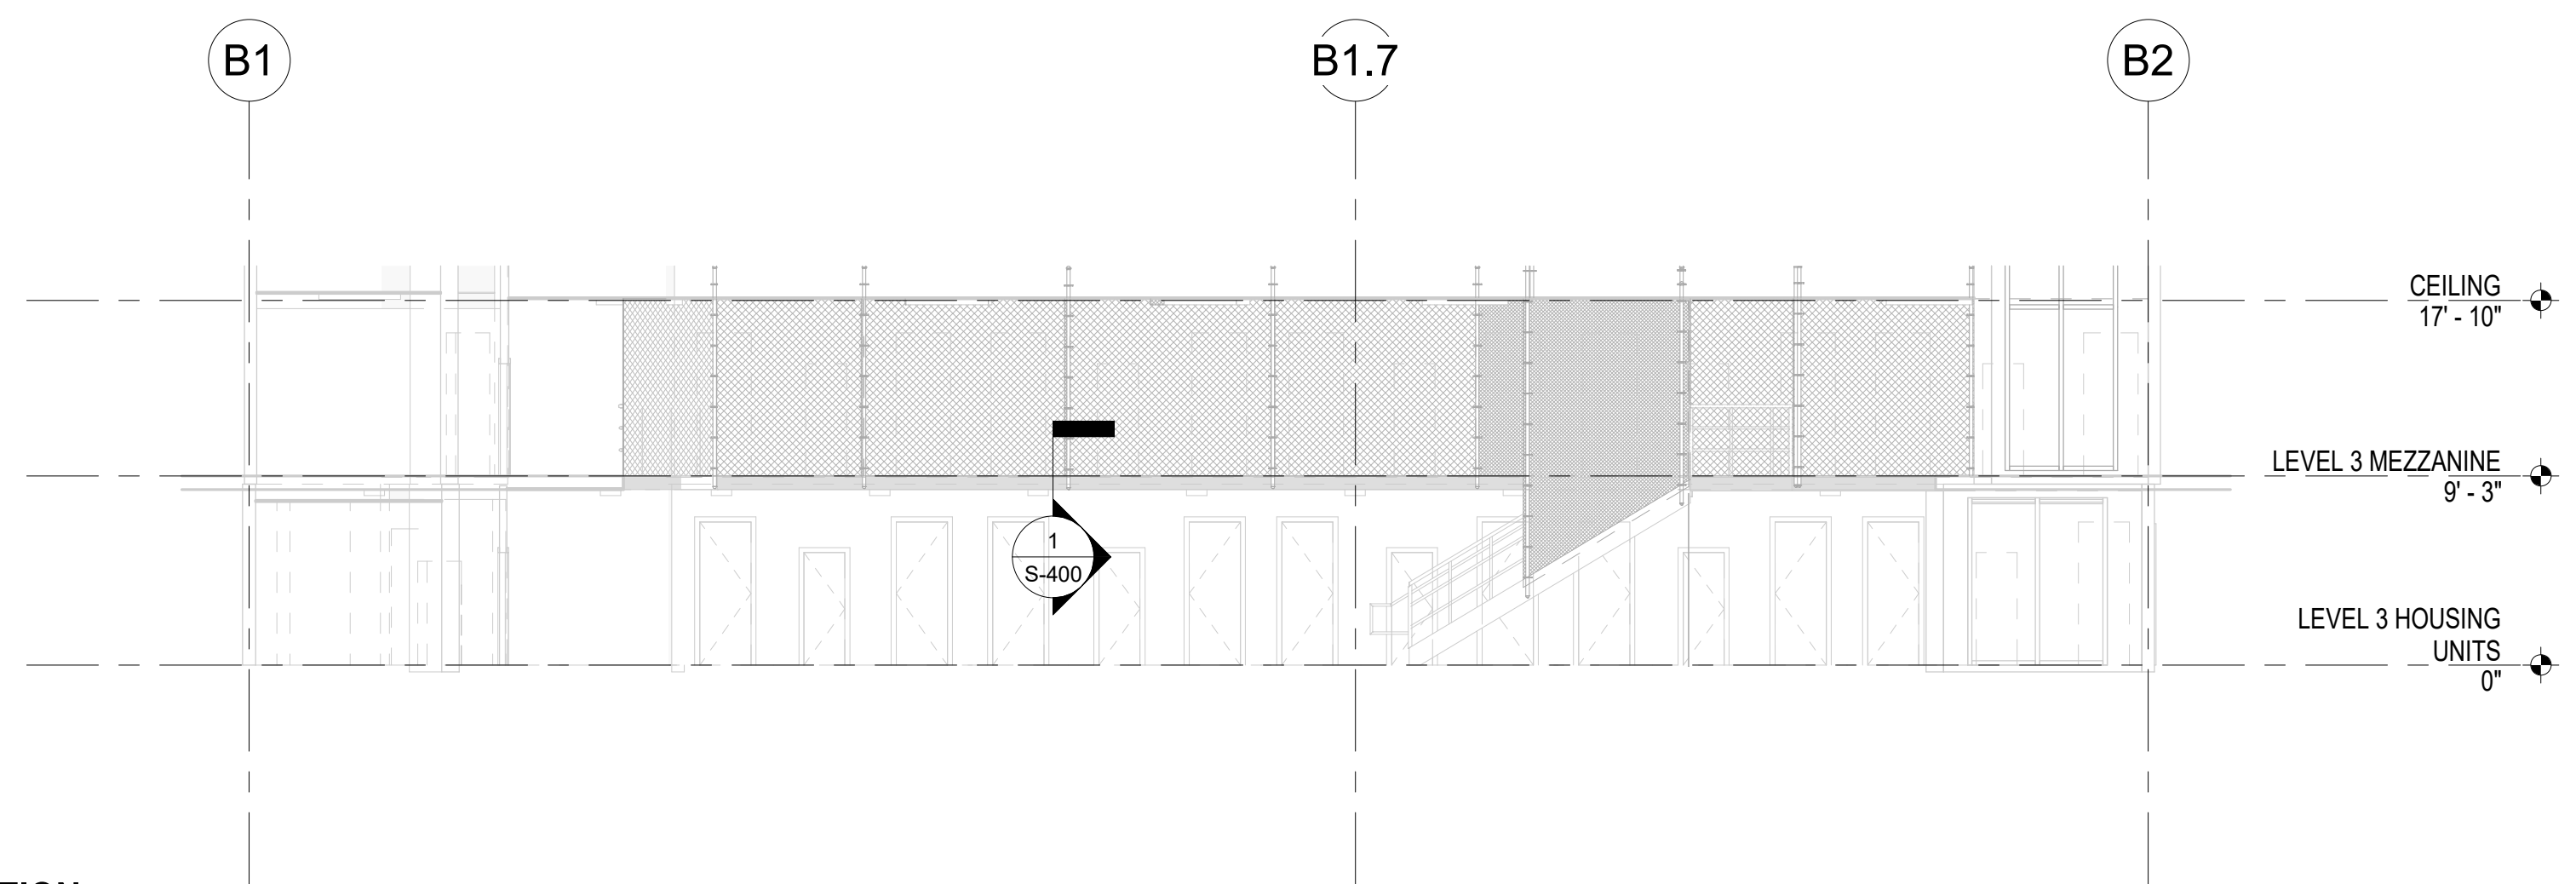

2 ELEVATION
S-200 1/8" = 1'-0"

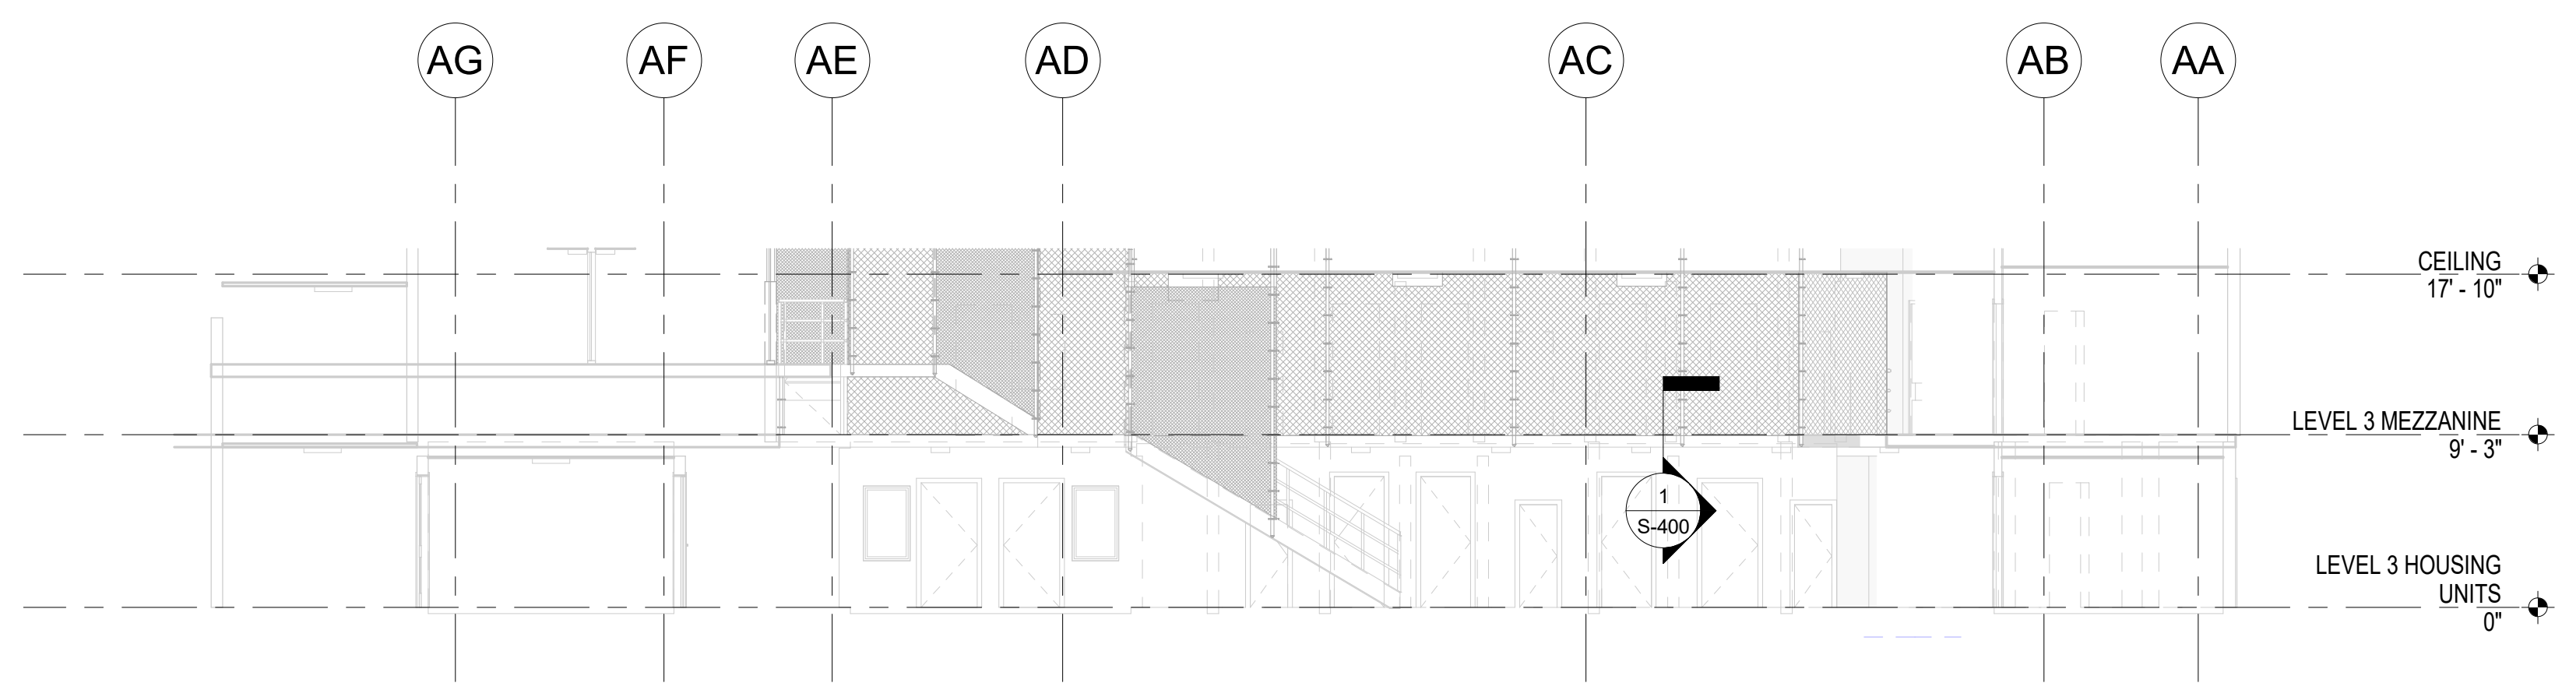

3 ELEVATION
S-200 1/8" = 1'-0"



06/20/25 9:48:27 AM \\server1\projects\14\JJC Safety Barriers\DWG\MEZZANINE STRUCTURAL BARRIERS_SCREENING_PAPER.rvt
 Copyright 2025 AECOM Technology Corporation. All rights reserved. This drawing is the property of AECOM Technology Corporation. It is to be used only for the project and location specified. No part of this drawing may be reproduced or transmitted in any form or by any means without the prior written consent of AECOM Technology Corporation.

AE3
 ARCHITECTURE + CM
 11 Embarcadero West, Suite 205
 Oakland, California 94607
 Ph.: 510-538-9991
 www.ae3partners.com

OLMM
 CONSULTING
 ENGINEERS
 156 ELLIS ST
 2ND FLOOR
 SAN FRANCISCO, CA 94102
 Tel: 415-882-9449
 www.olmm.com

NO.	ISSUE/REVISION	MM-DD-YYYY
1	70% DESIGN DEVELOPMENT	06-25-2025

KEY PLAN

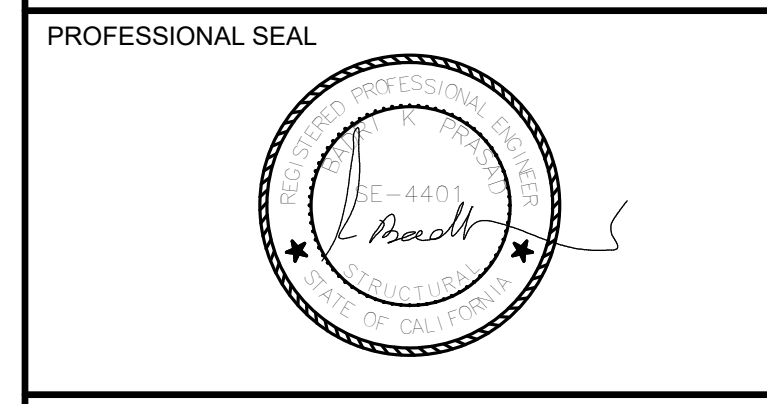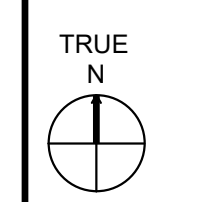

PROJECT
 JUVENILE JUSTICE CENTER
 SCREENED SAFETY BARRIERS

PROJECT ADDRESS
 2500 FAIRMONT DR.
 SAN LEANDRO, CA 94578

SHEET TITLE
 LEVEL 3 & 3M FLOOR PLANS - HOUSING
 UNITS - B1 & B3

DRAWN BY	REVIEWED BY	SHEET NUMBER
Author	Approver	
PROJECT NUMBER	S-200	
2025-12		
DATE	06-19-2025	

EXHIBIT E

COUNTY OF ALAMEDA
THE IRAN CONTRACTING ACT (ICA) OF 2010
For Procurements of \$1,000,000 or more

The California Legislature adopted the Iran Contracting Act (ICA) to respond to policies of Iran in a uniform fashion (PCC § 2201(q)). The ICA prohibits persons engaged in investment activities in Iran from bidding on, submitting proposals for, or entering into or renewing contracts with public entities for goods and services of one million dollars (\$1,000,000) or more (PCC § 2203(a)). A person who “engages in investment activities in Iran” is defined in either of two ways:

1. The person provides goods or services of twenty million dollars (\$20,000,000) or more in the energy sector of Iran, including a person that provides oil or liquefied natural gas tankers, or products used to construct or maintain pipelines used to transport oil or liquefied natural gas, for the energy sector of Iran; or
2. The person is a financial institution (as that term is defined in 50 U.S.C. § 1701) that extends twenty million dollars (\$20,000,000) or more in credit to another person, for 45 days or more, if that person will use the credit to provide goods or services in the energy sector in Iran and is identified on a list created by the California Department of General Services (DGS) pursuant to PCC § 2201(b) as a person engaging in the investment activities described in paragraph 1 above.

By signing below, I hereby certify that as of the time of bidding or proposing for a new contract or renewal of an existing contract, neither I nor the company I own or work for are identified on the DGS list of ineligible persons and neither I nor the company I own or work for are engaged in investment activities in Iran in violation of the Iran Contracting Act of 2010.

If either I or the company I own or work for are ineligible to bid or submit a proposal or to renew a contract, but I believe I or it qualifies for an exception listed in PCC § 2202(c), I have described in detail the nature of the exception: _____

CONTRACTOR: _____

PRINCIPAL: _____ TITLE: _____

SIGNATURE: _____ DATE: _____

END OF DOCUMENT